


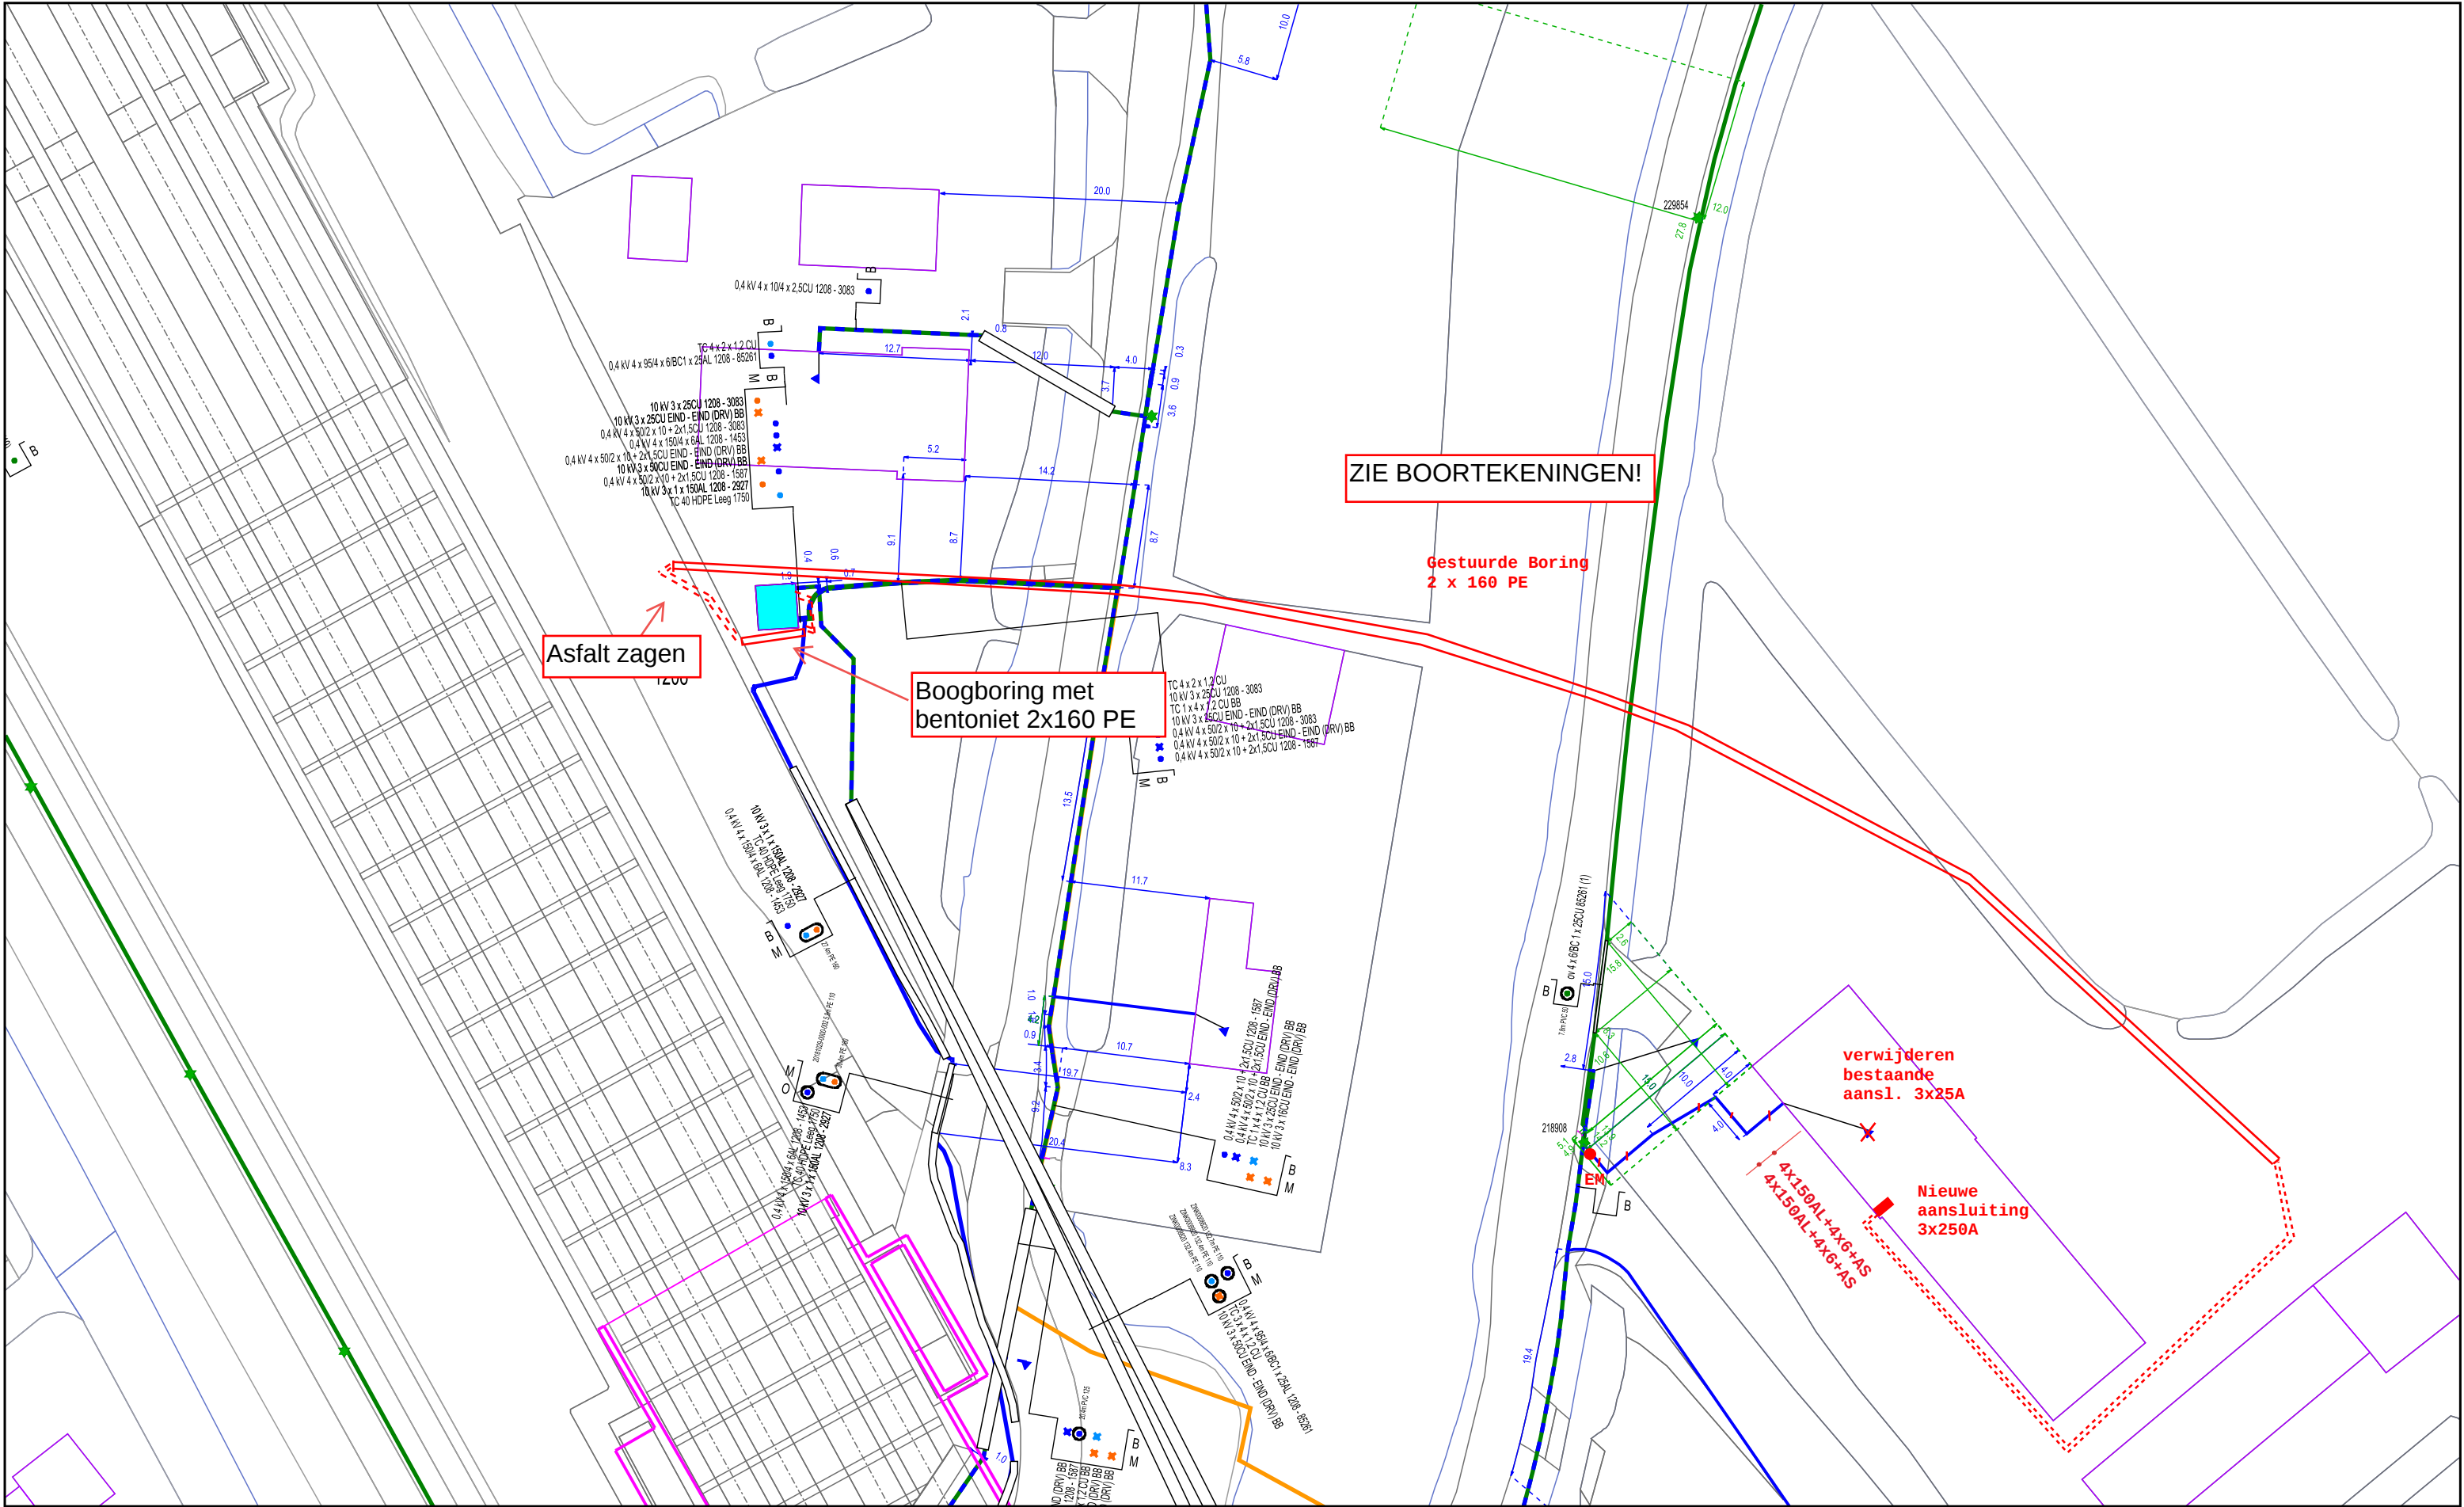

LS netontwerp S0  
950000144252  
Gein-Zuid 9 Abcoude



|                   |
|-------------------|
| Formaat: A3       |
| Schaal: 1:500     |
| Datum: 23/11/2020 |