

BORINGEN WATERKERING

Scope A1 - Boorplan

⊕ Boring tot 1,0 m-mv

Waterkering



Waterstaatswerk waterkering



Beschermingszone




Beschermingszone A



Beschermingszone B



Profiel van vrije ruimte

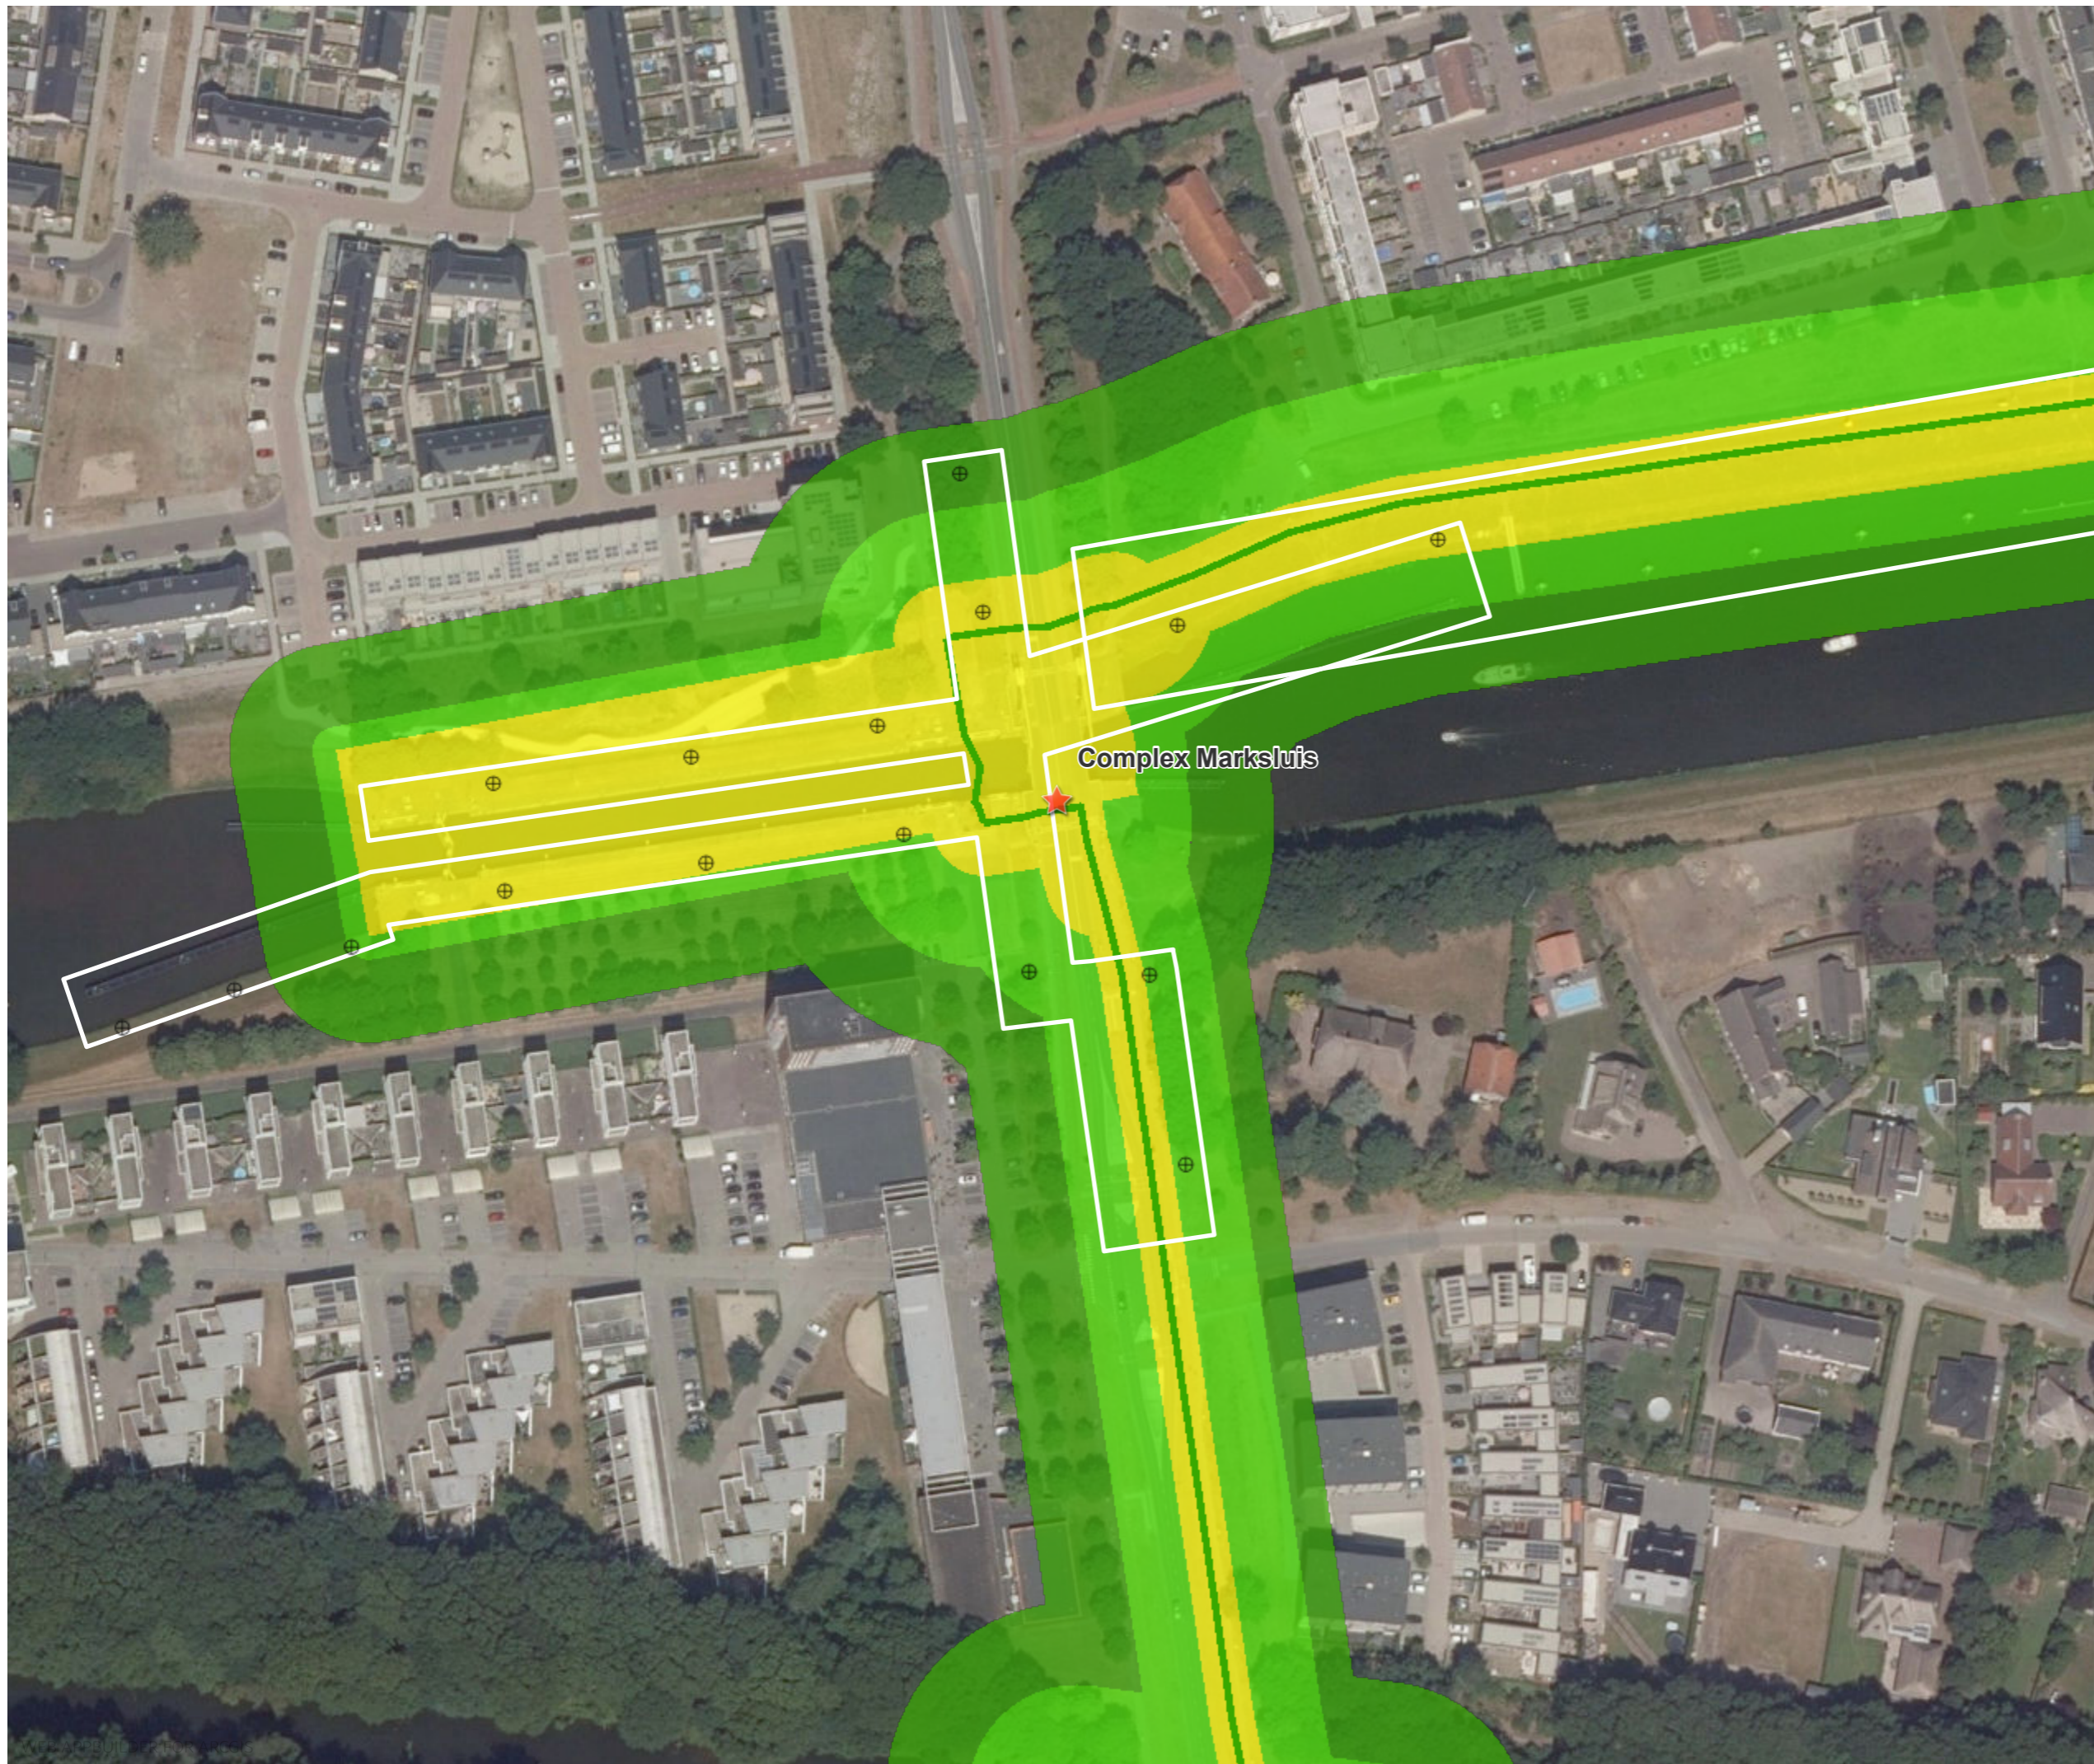

0652464356-B
Boorplan waterkering

ARCADIS Design & Consultancy
for natural and built assets

DATE: 9/17/2021

SCALE (A3): 1:1,500

