



9500 + Peil

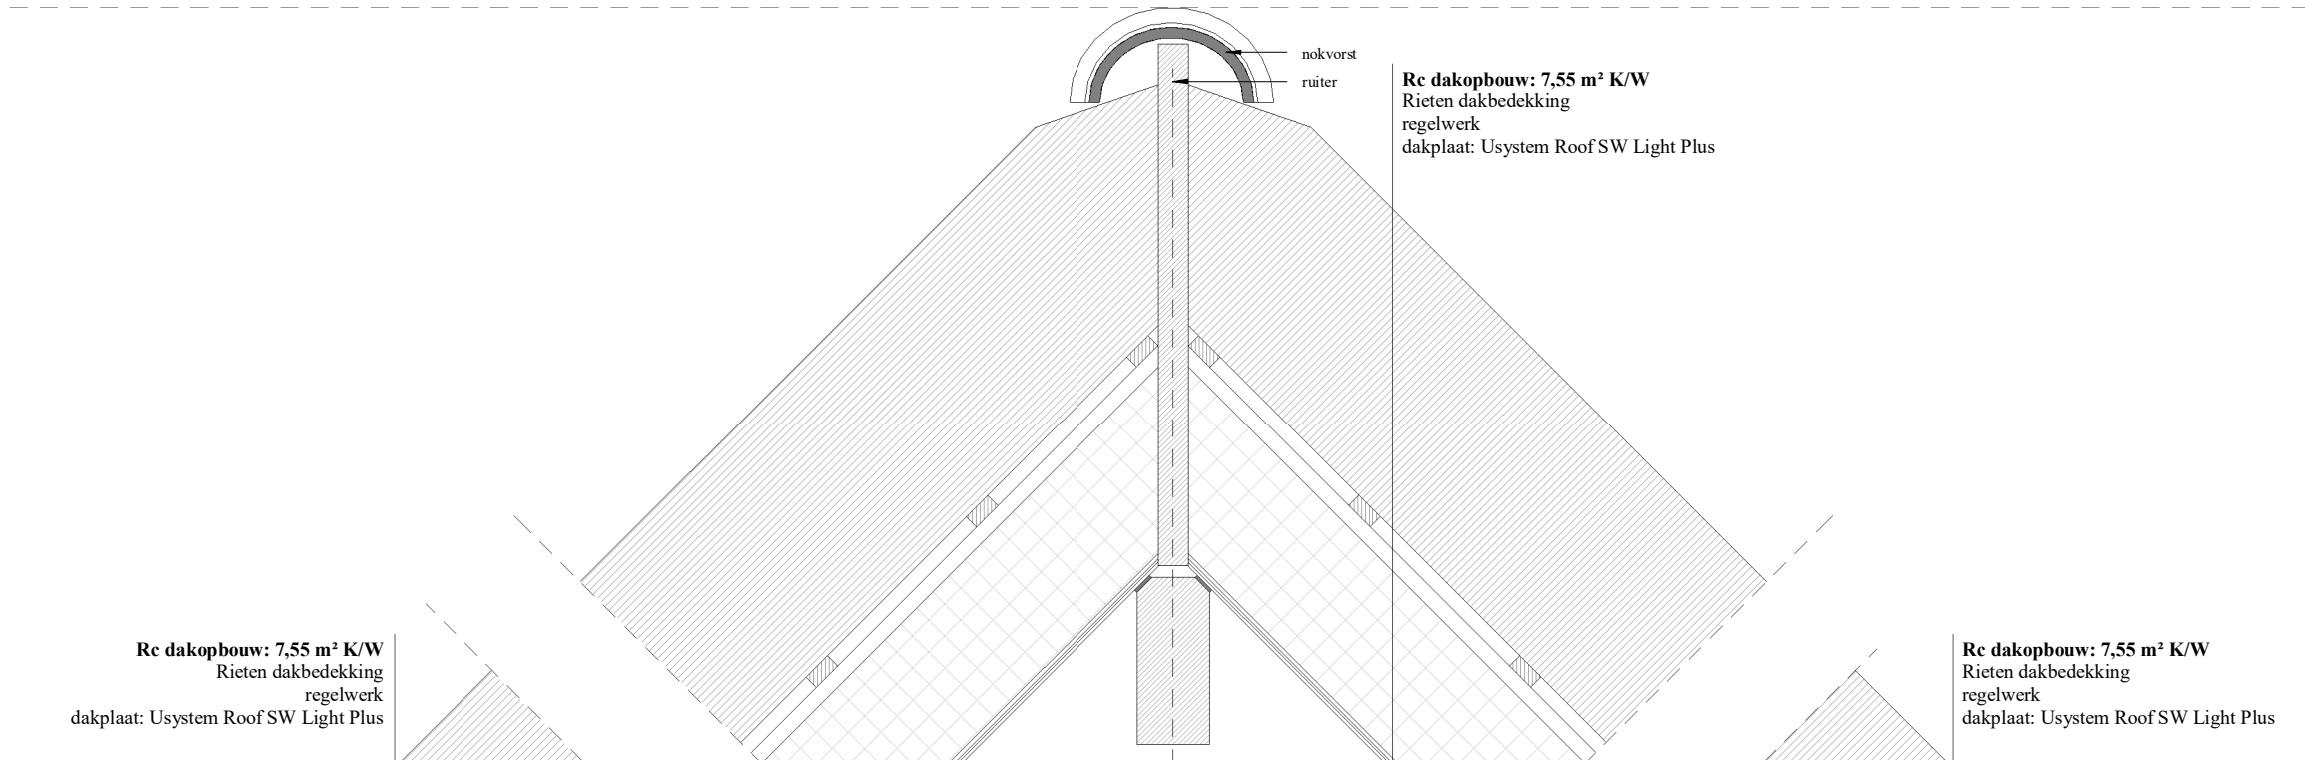

16


5900 + Peil

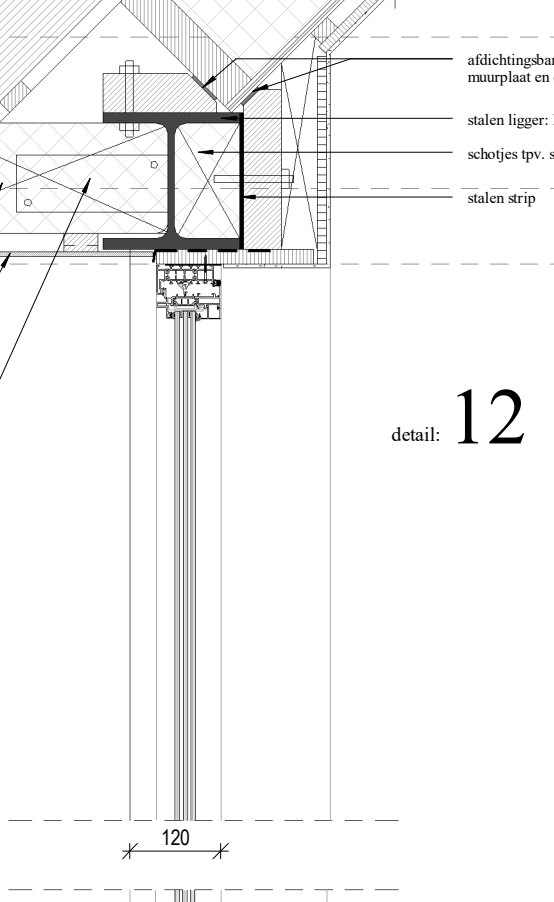

12

5700 + Peil


5600 + Peil

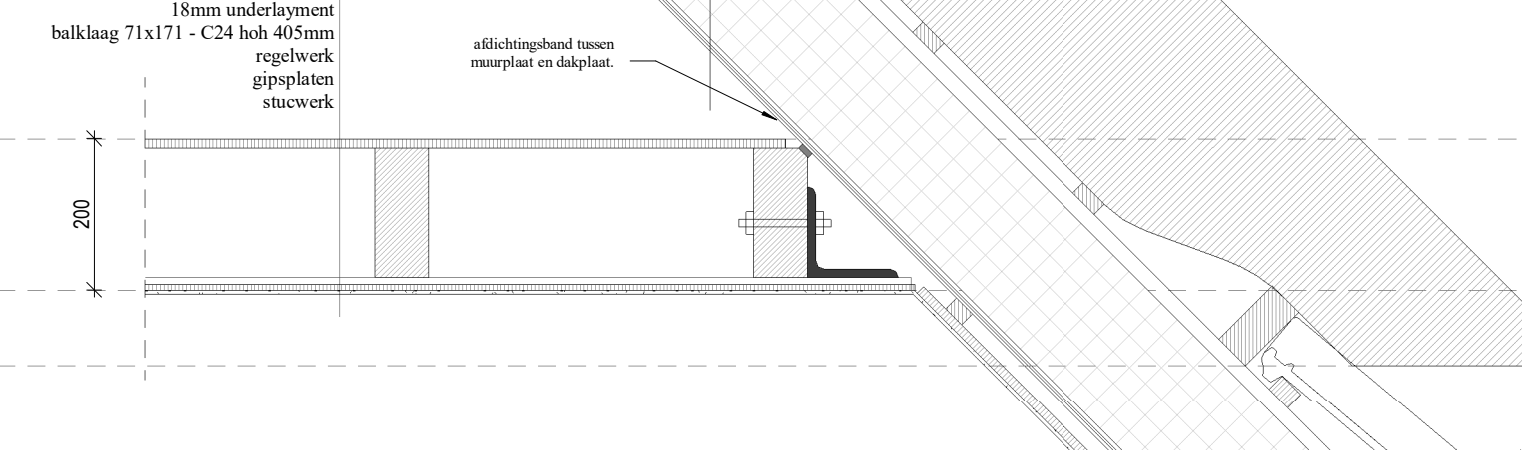

13

4250 + Peil

o.k. muurplaat

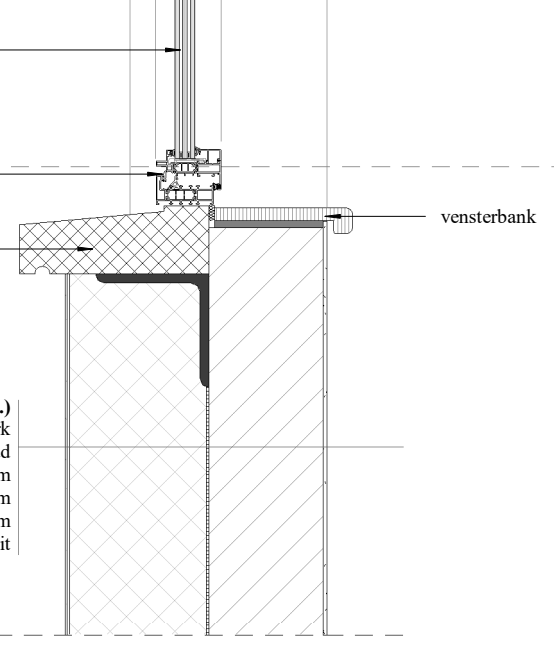

14


3400 + Peil

3100 + Peil


2780 + Peil

2600 + Peil


2500 + Peil

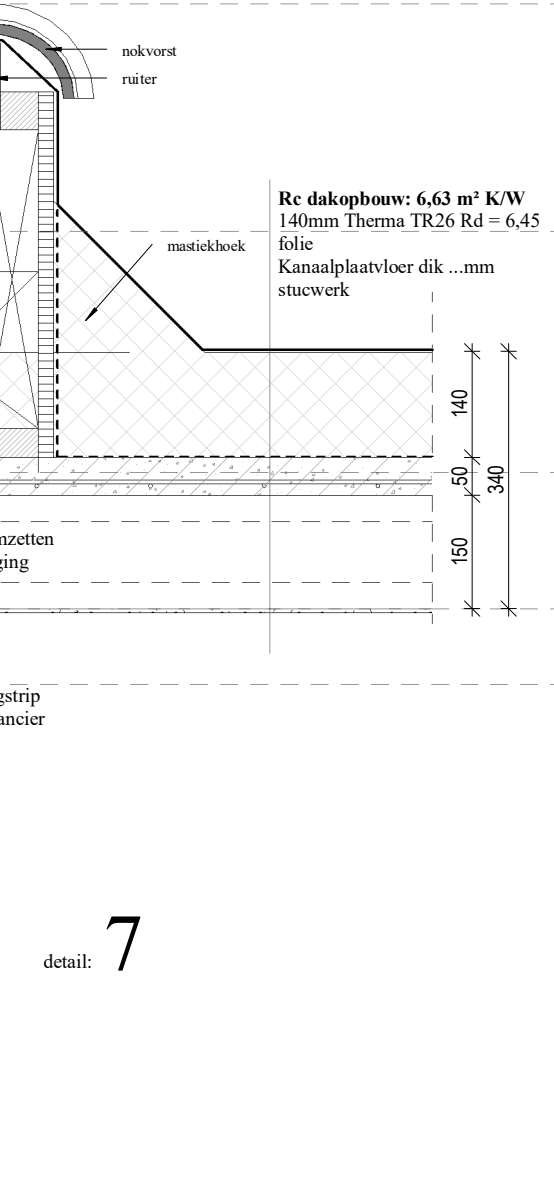


7

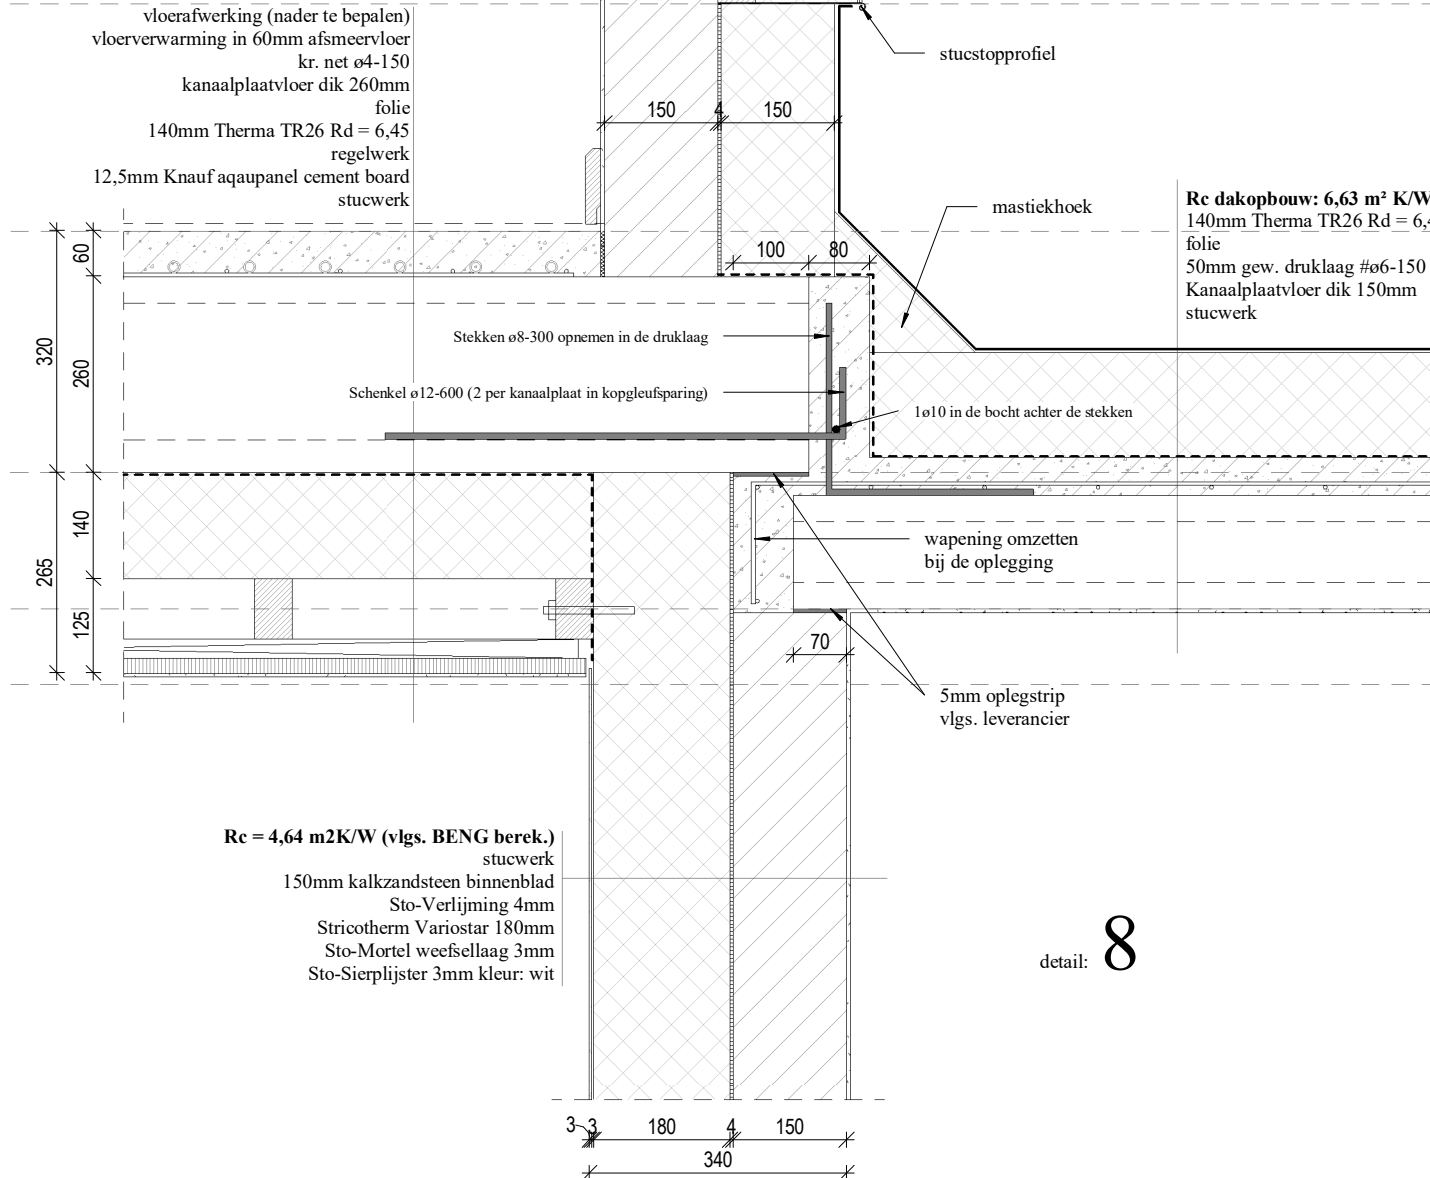


8

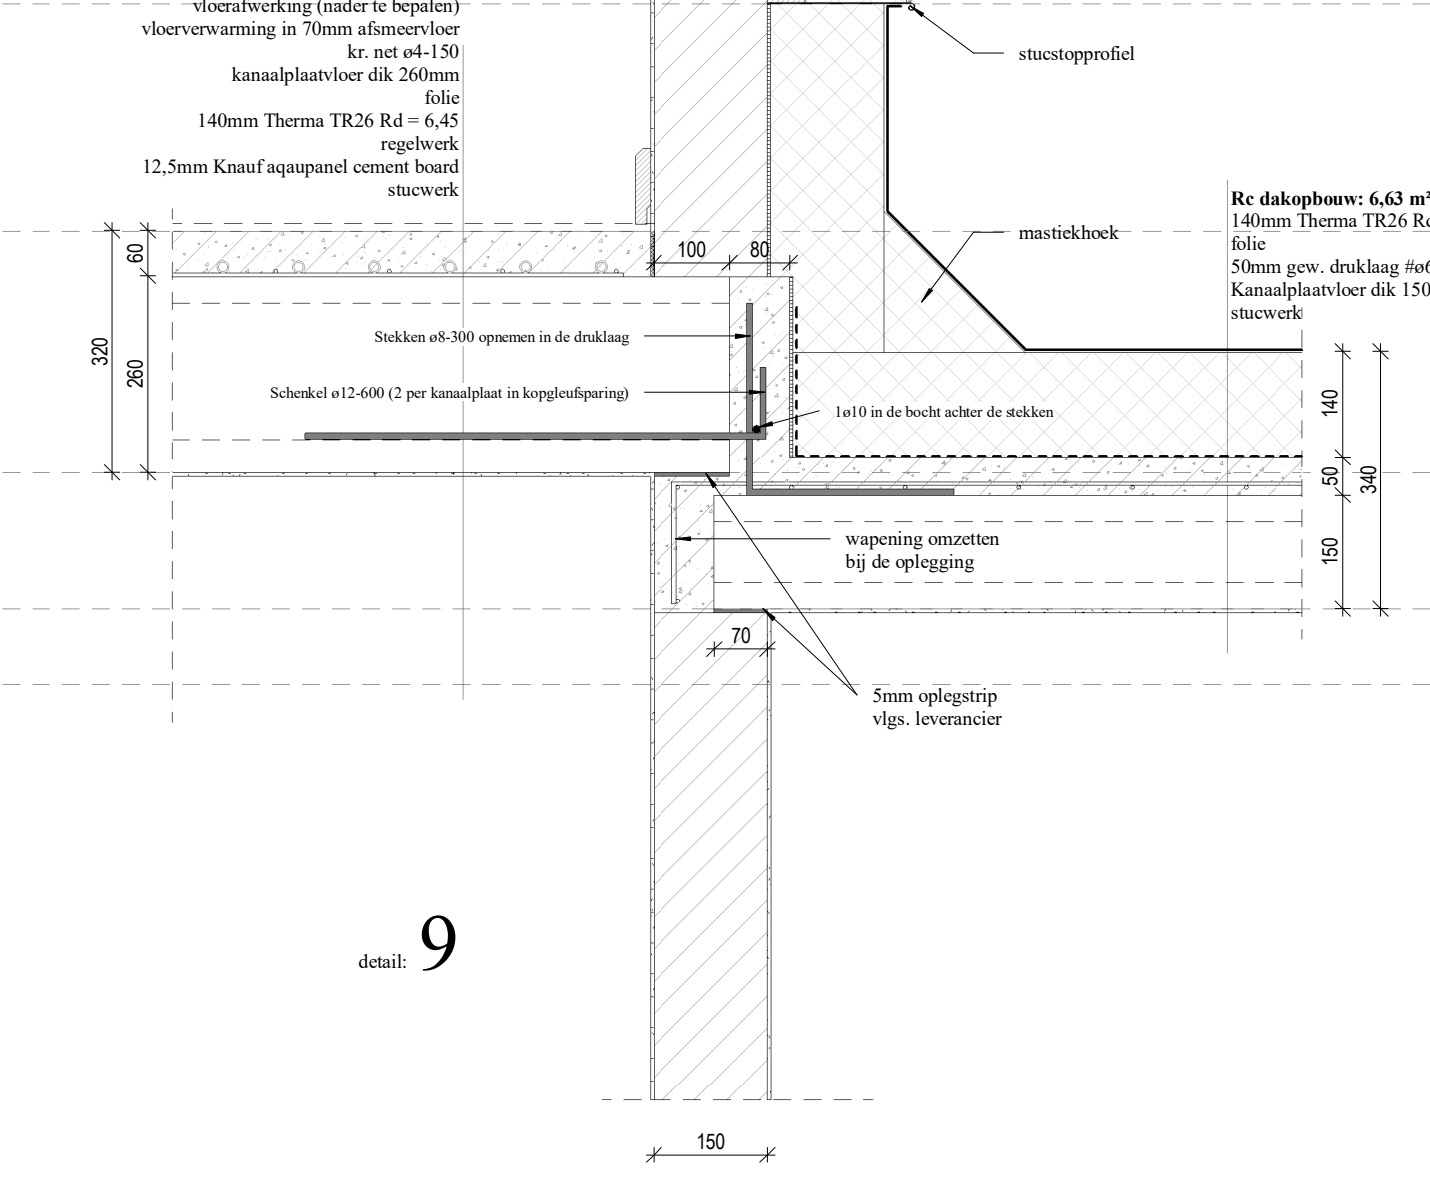

9

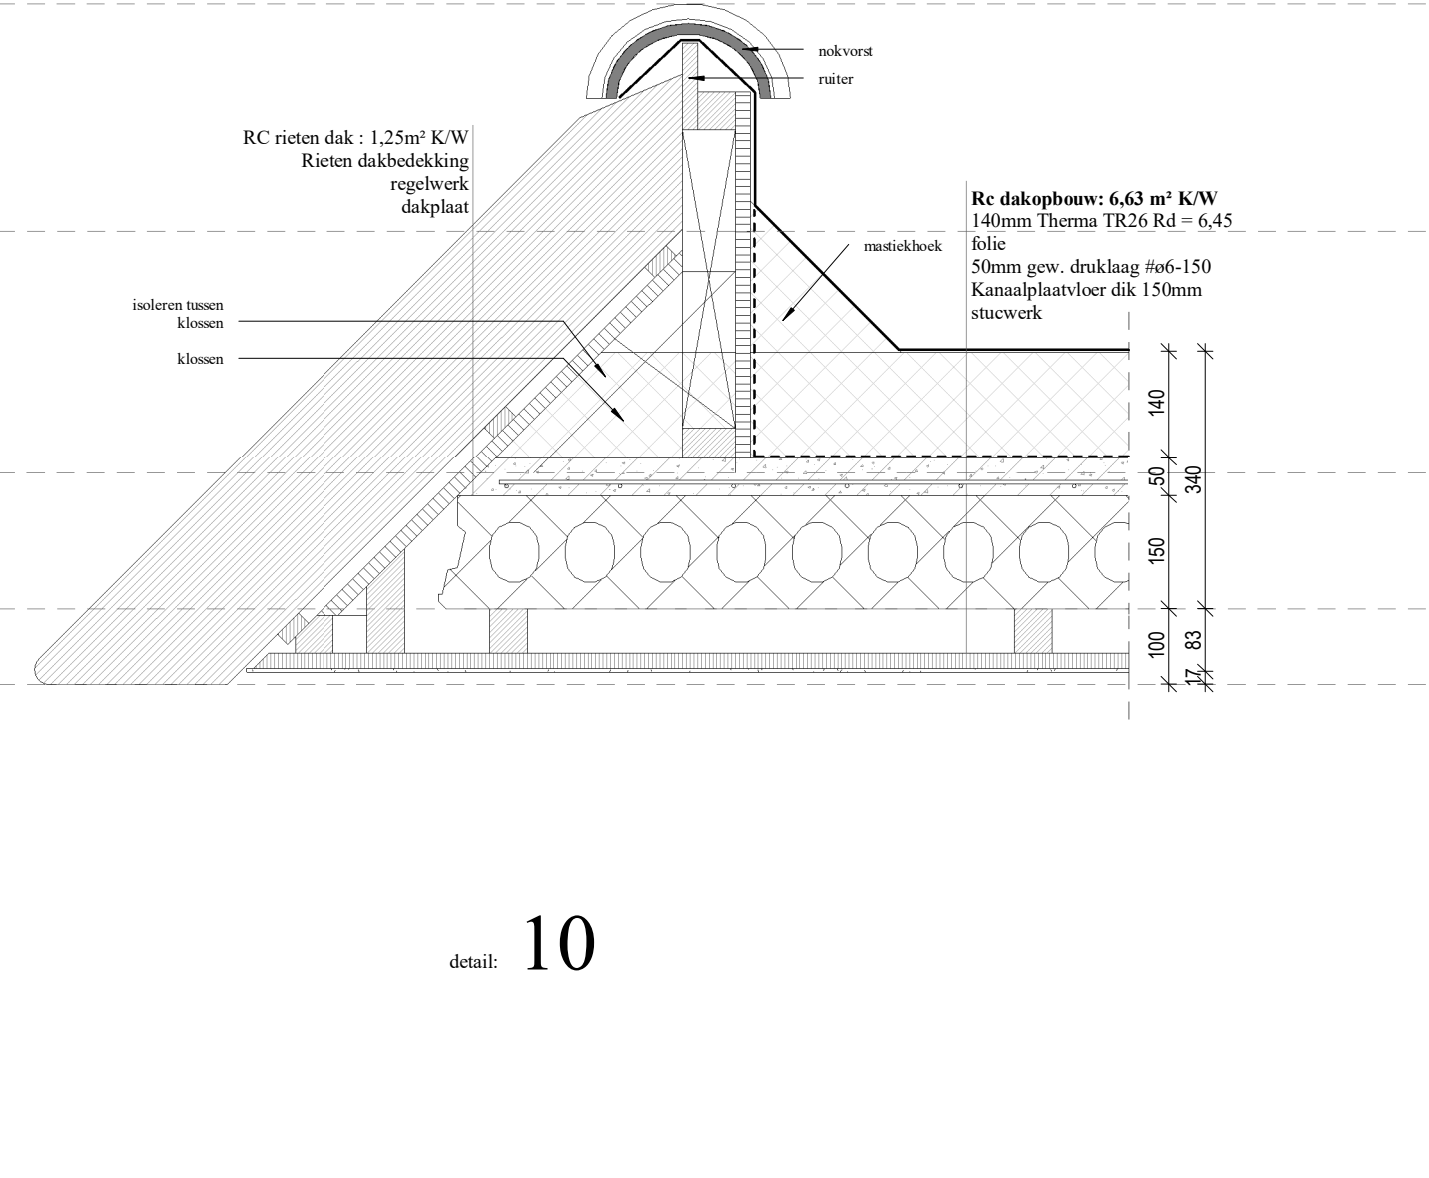


10

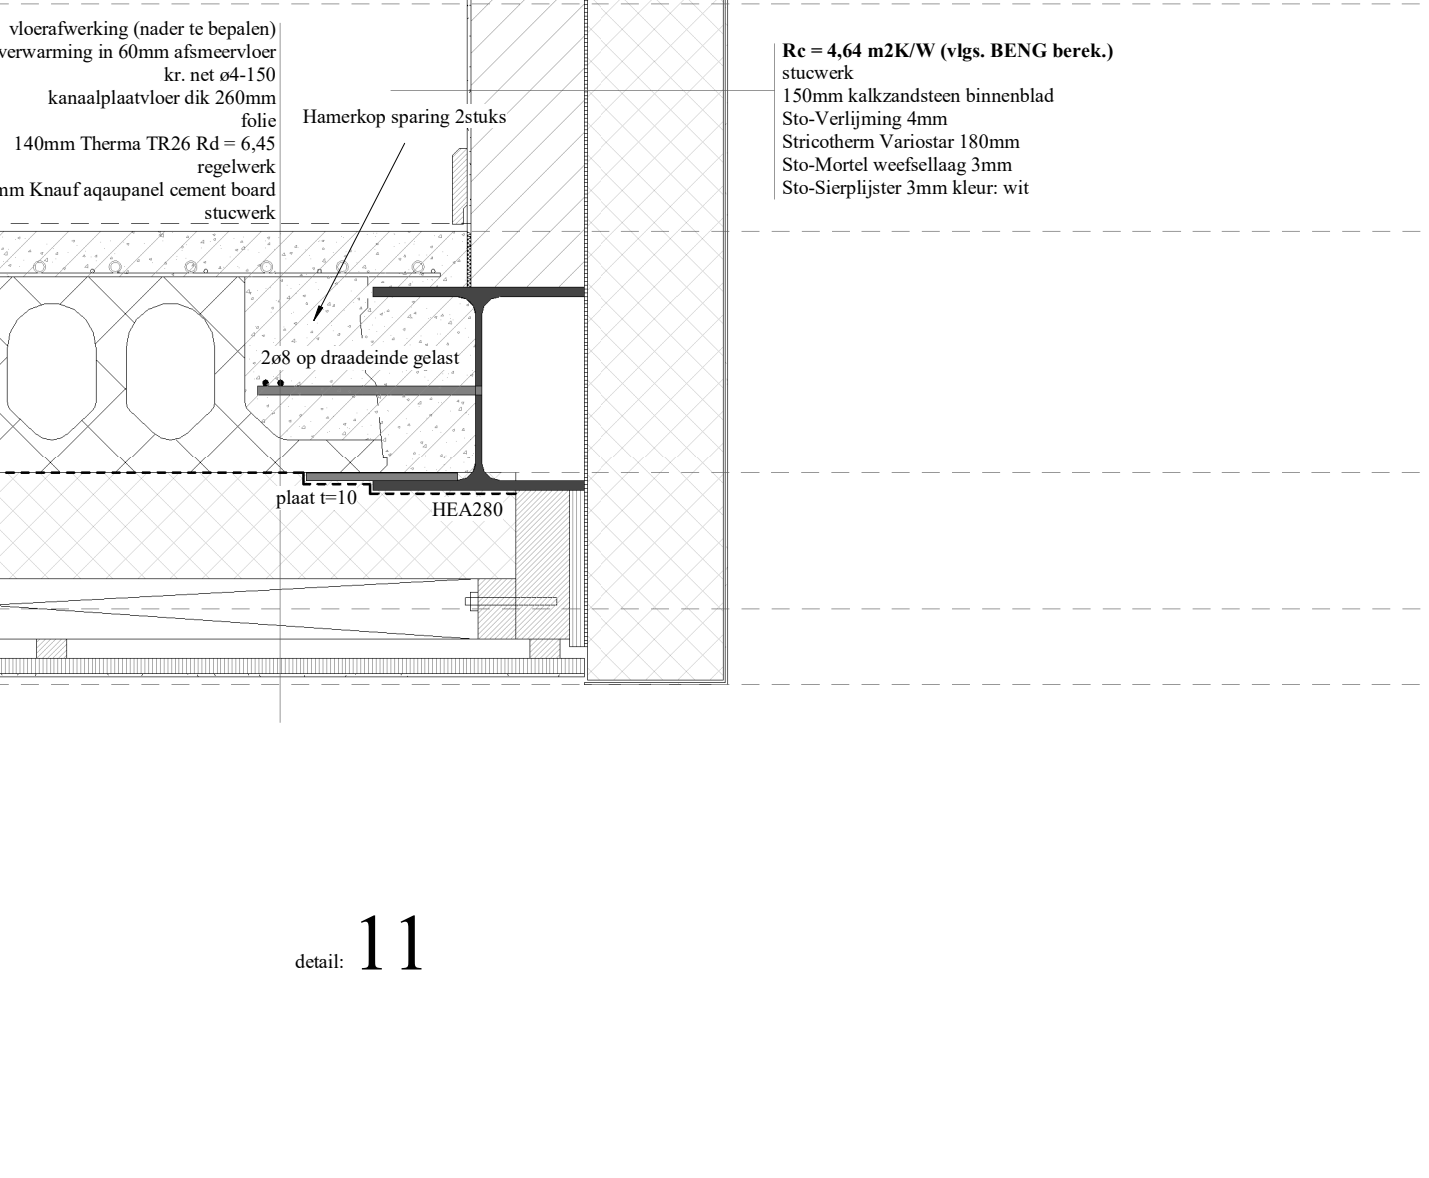


11


600 + Peil

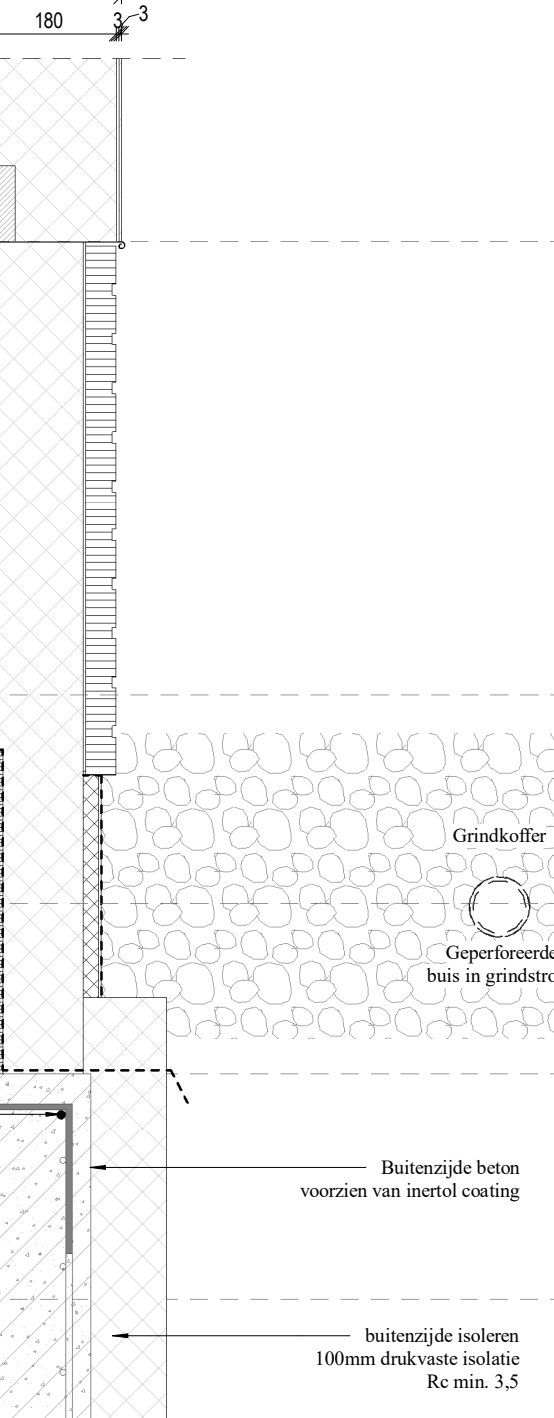


1

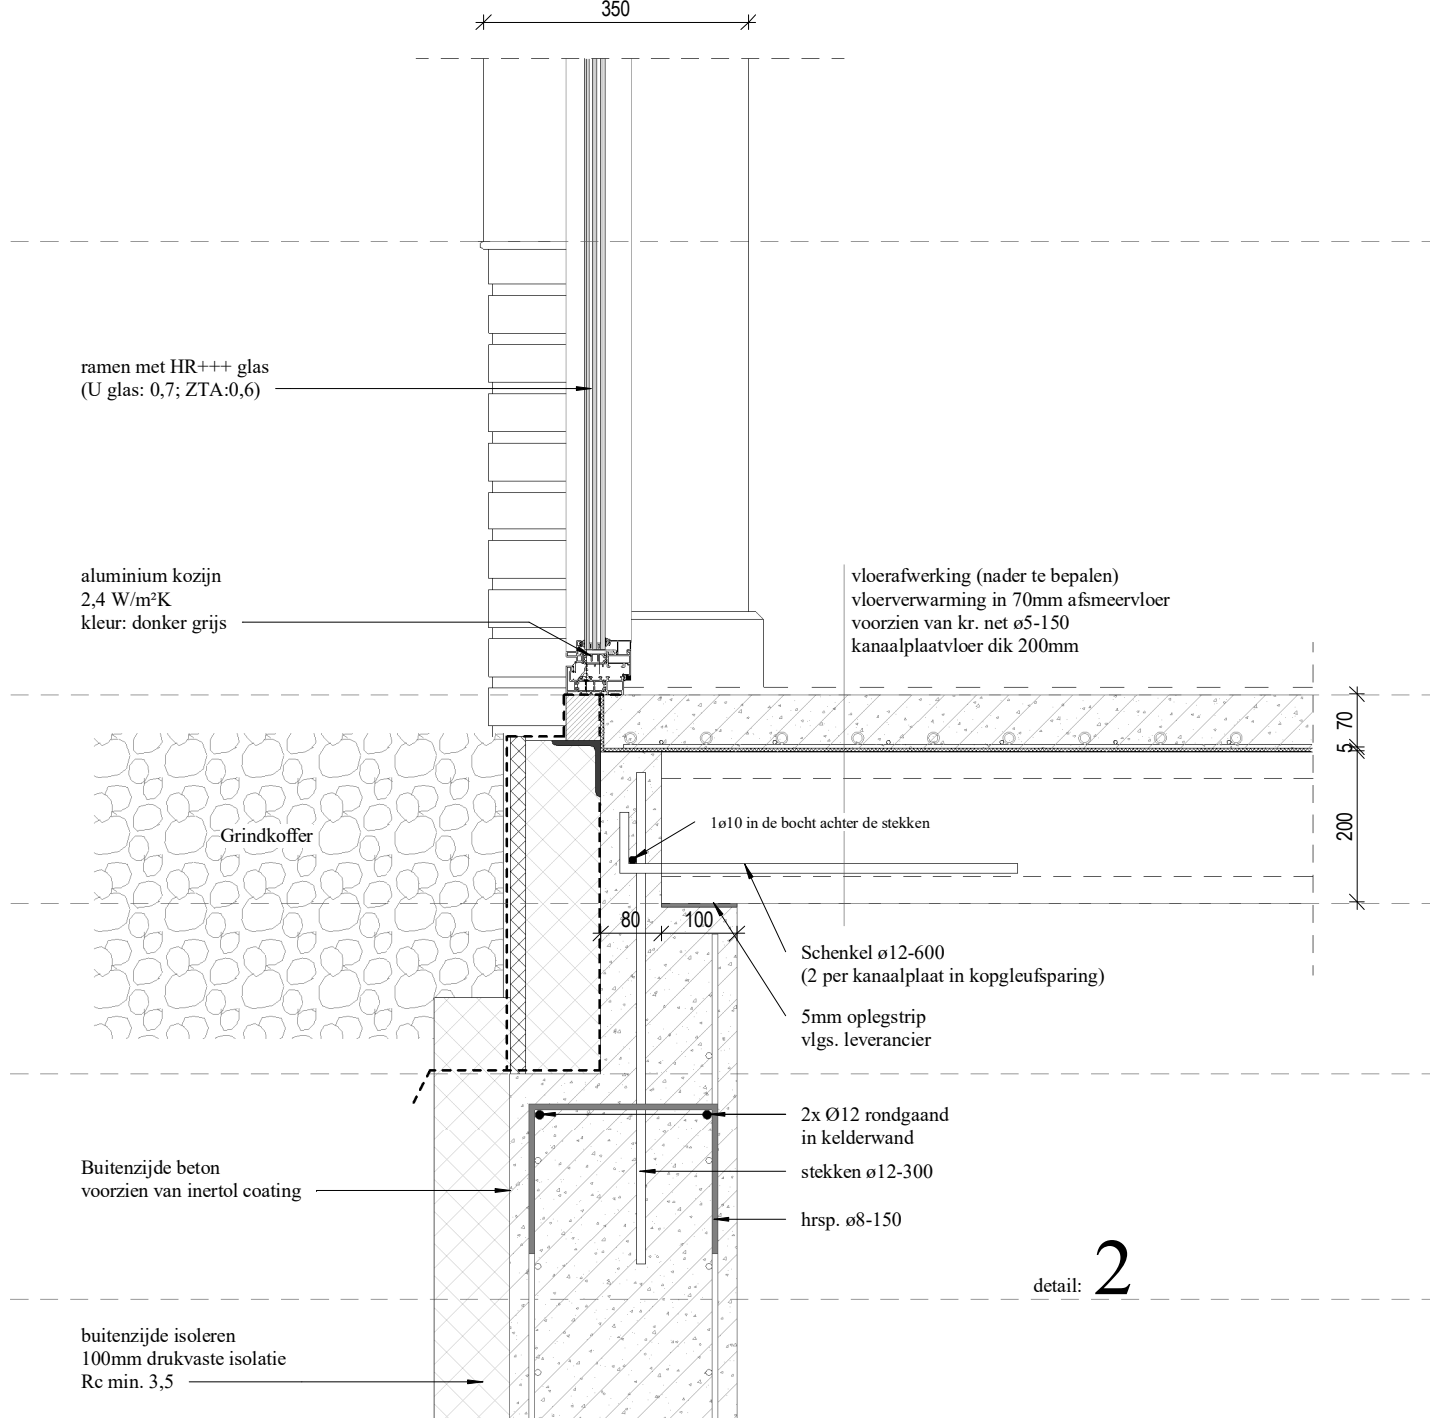


2

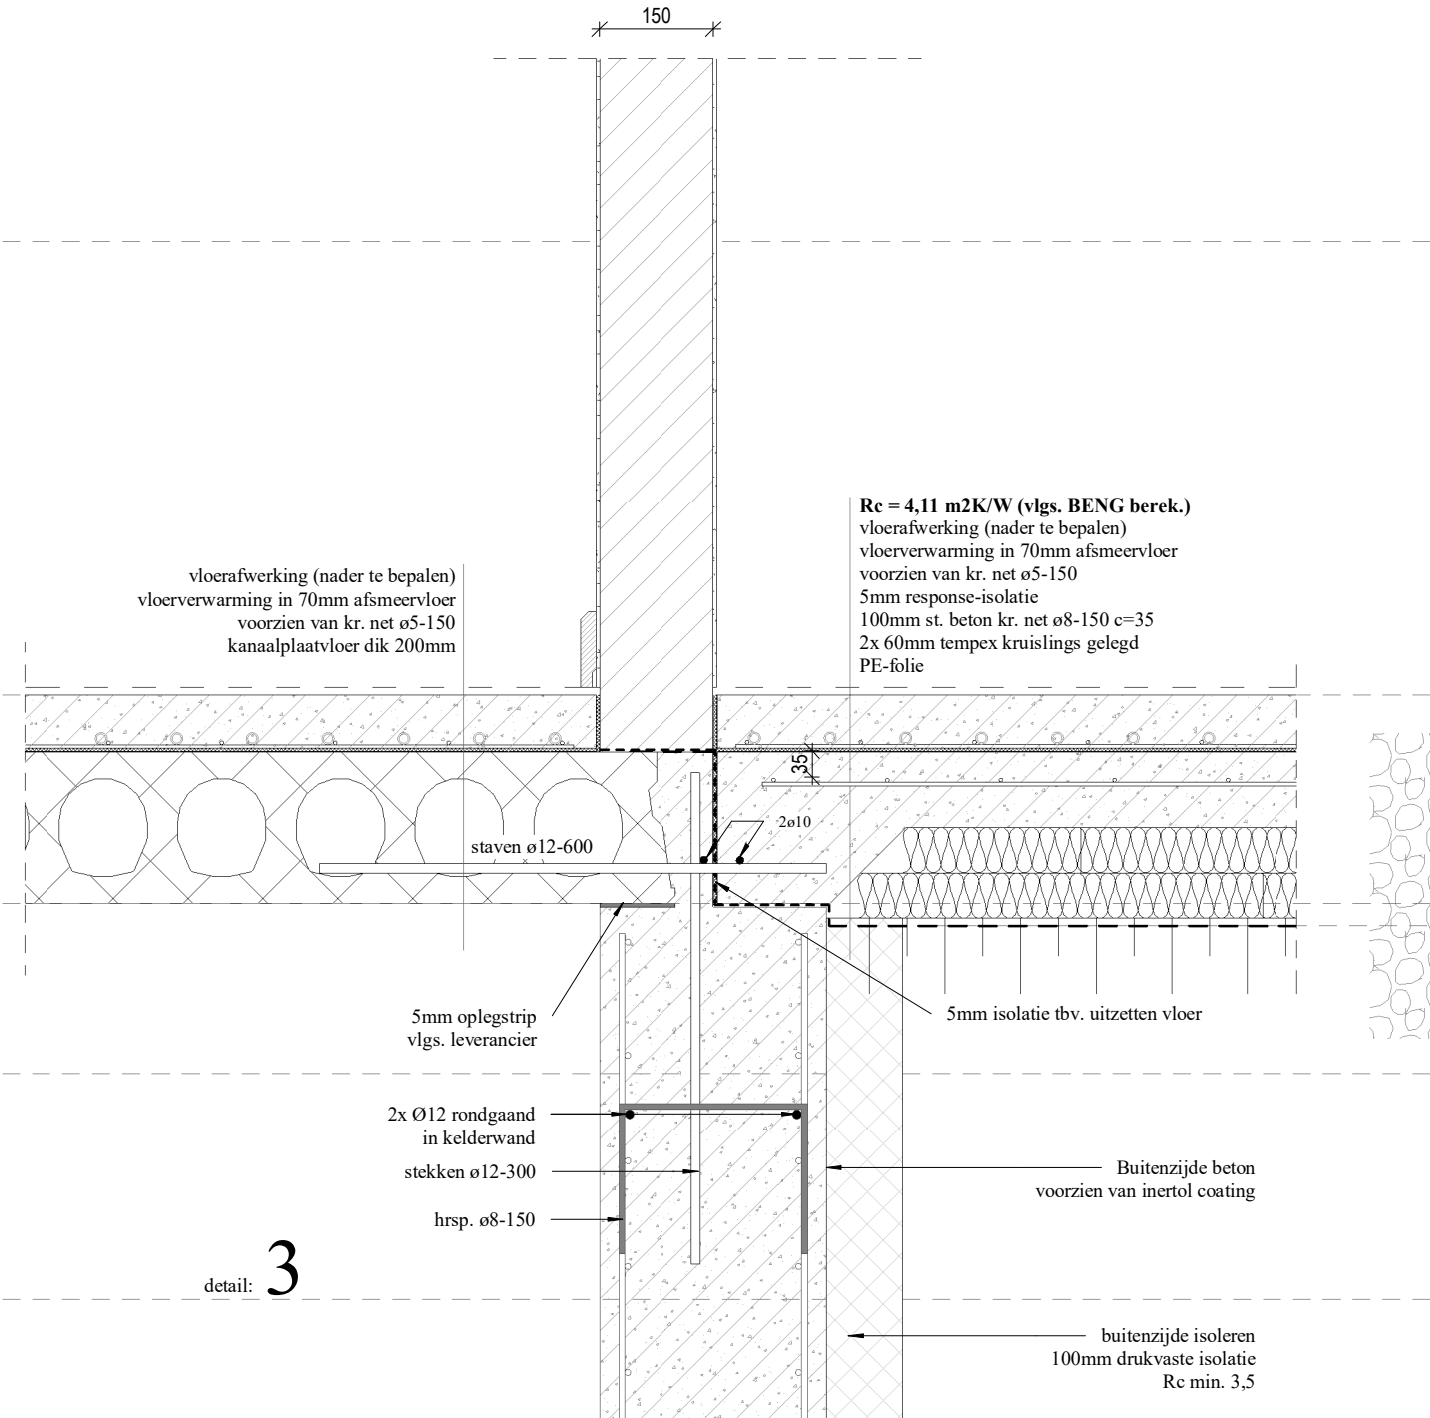


3

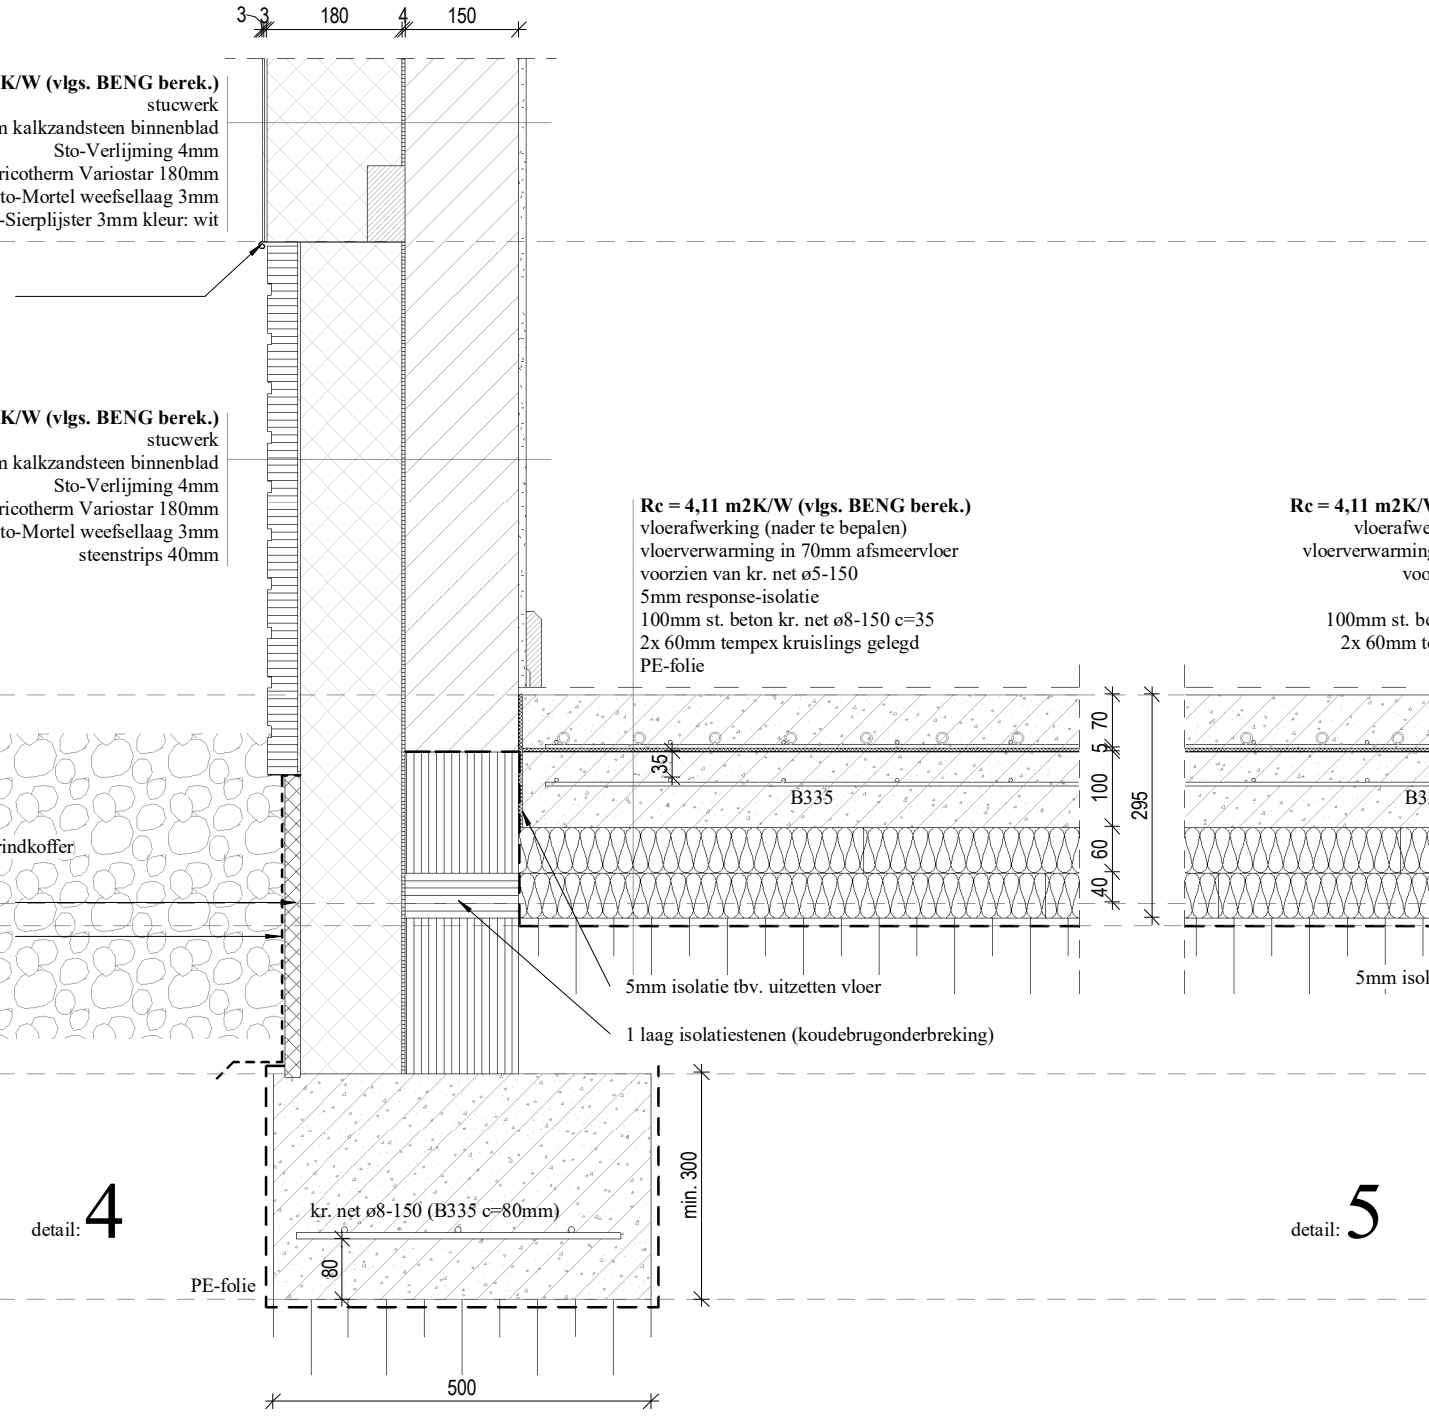

4

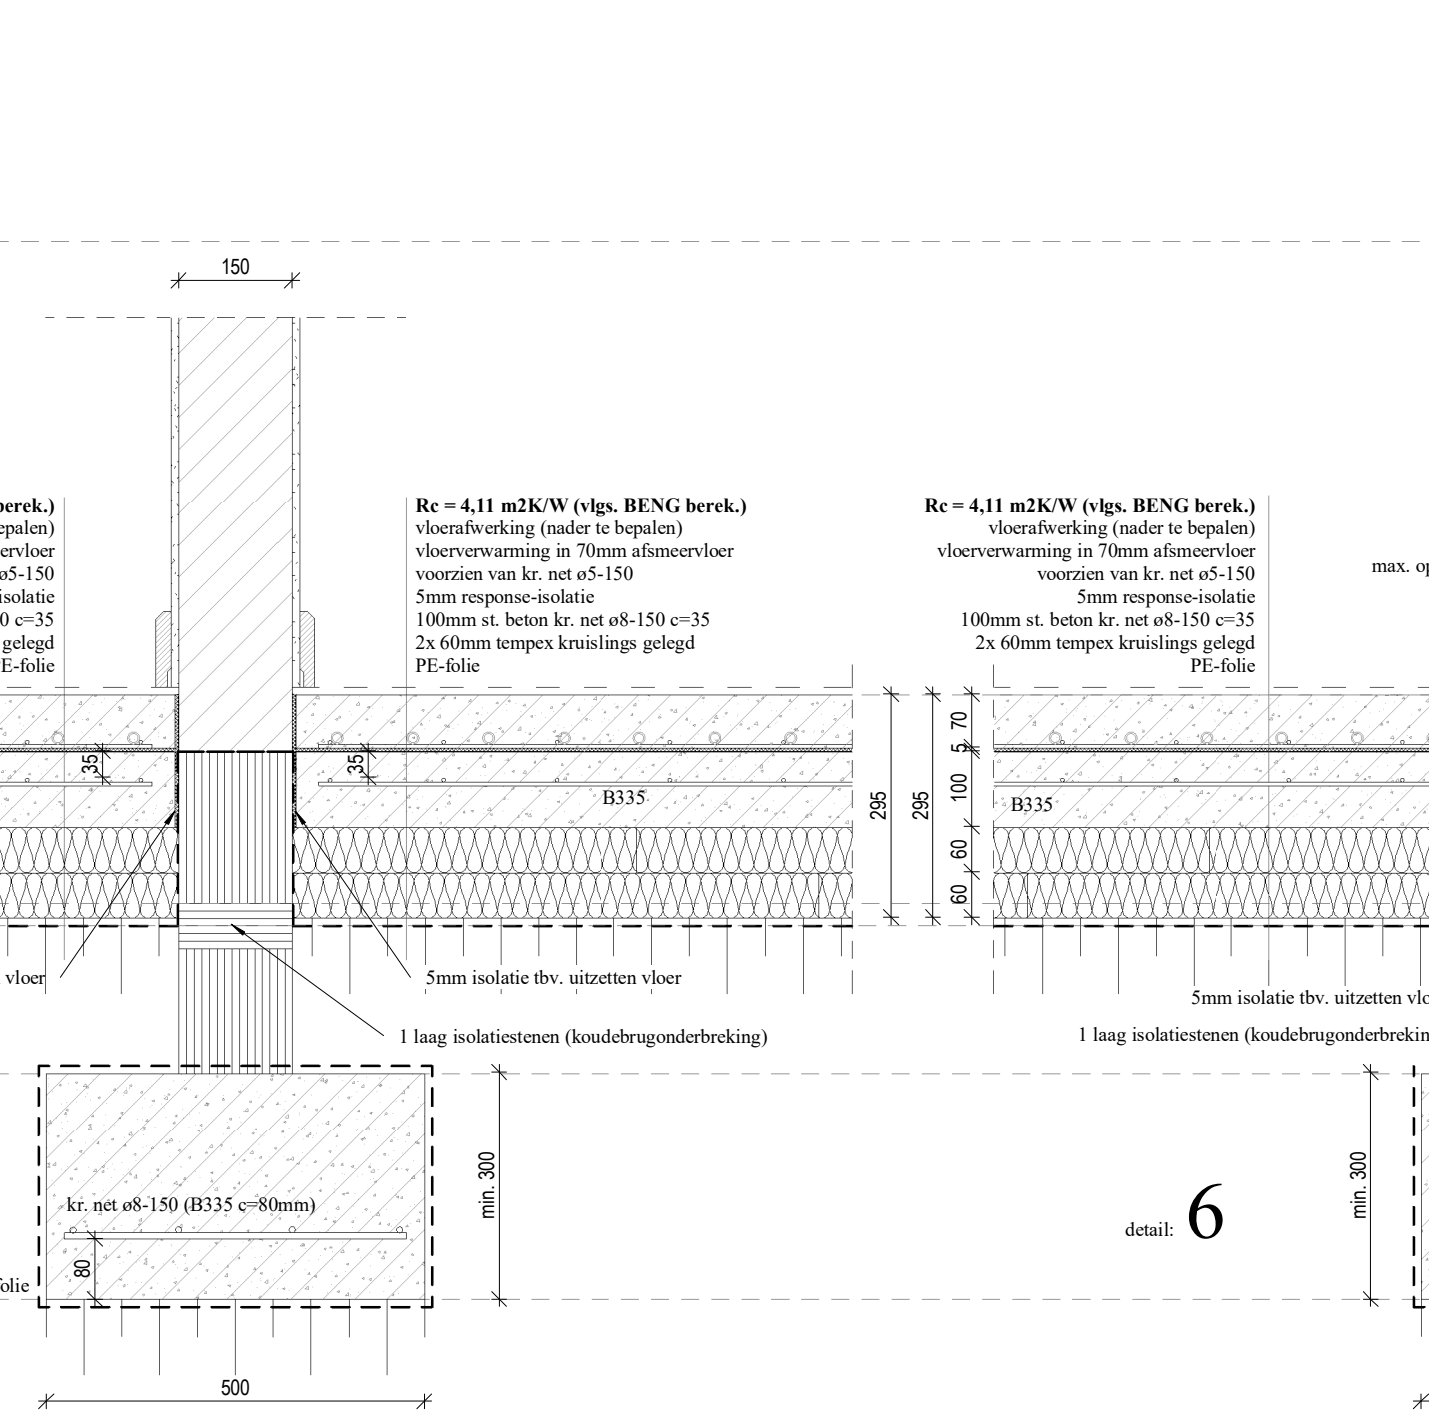


5

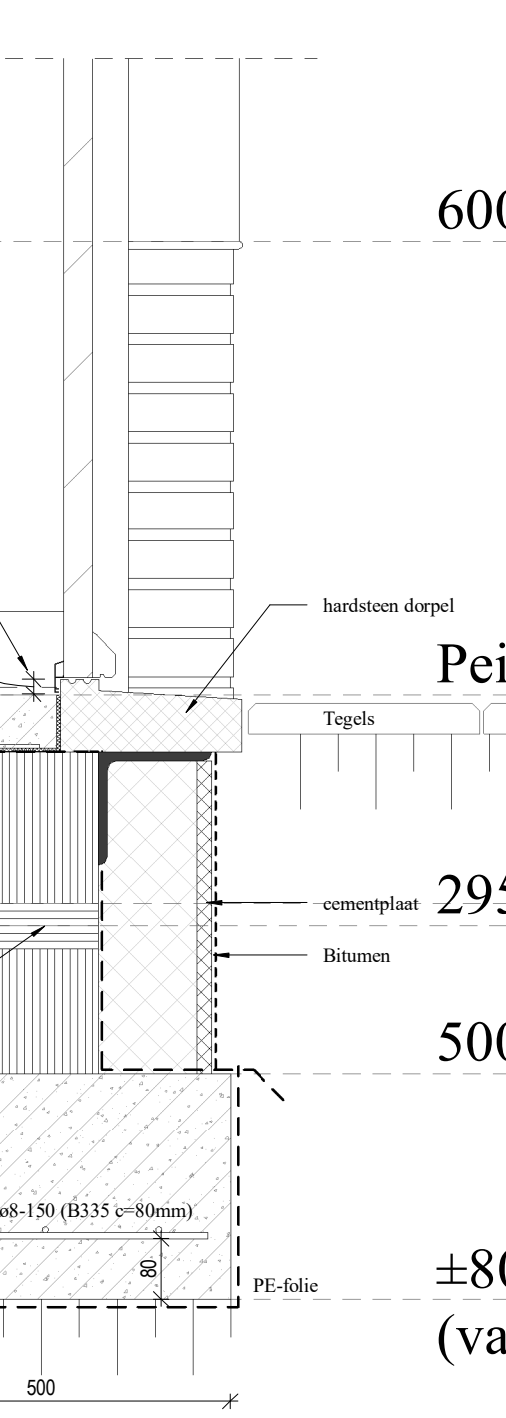


6


Peil = 0

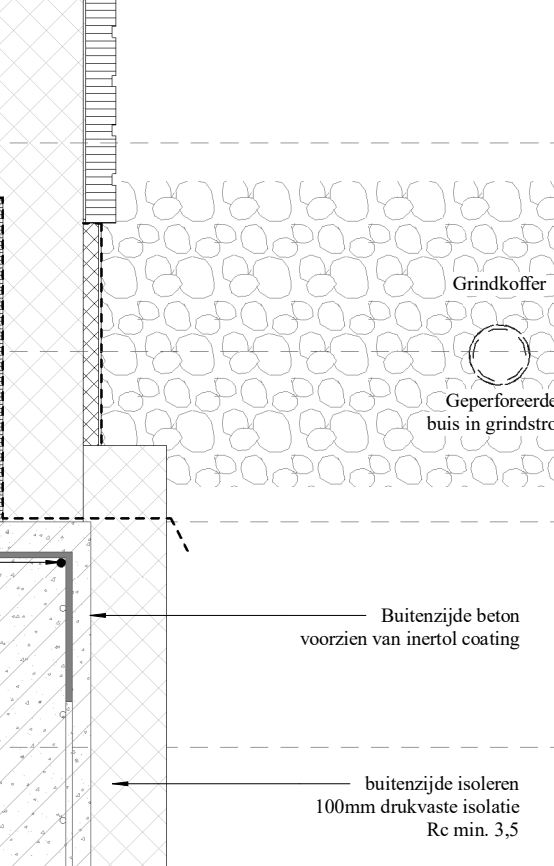


1

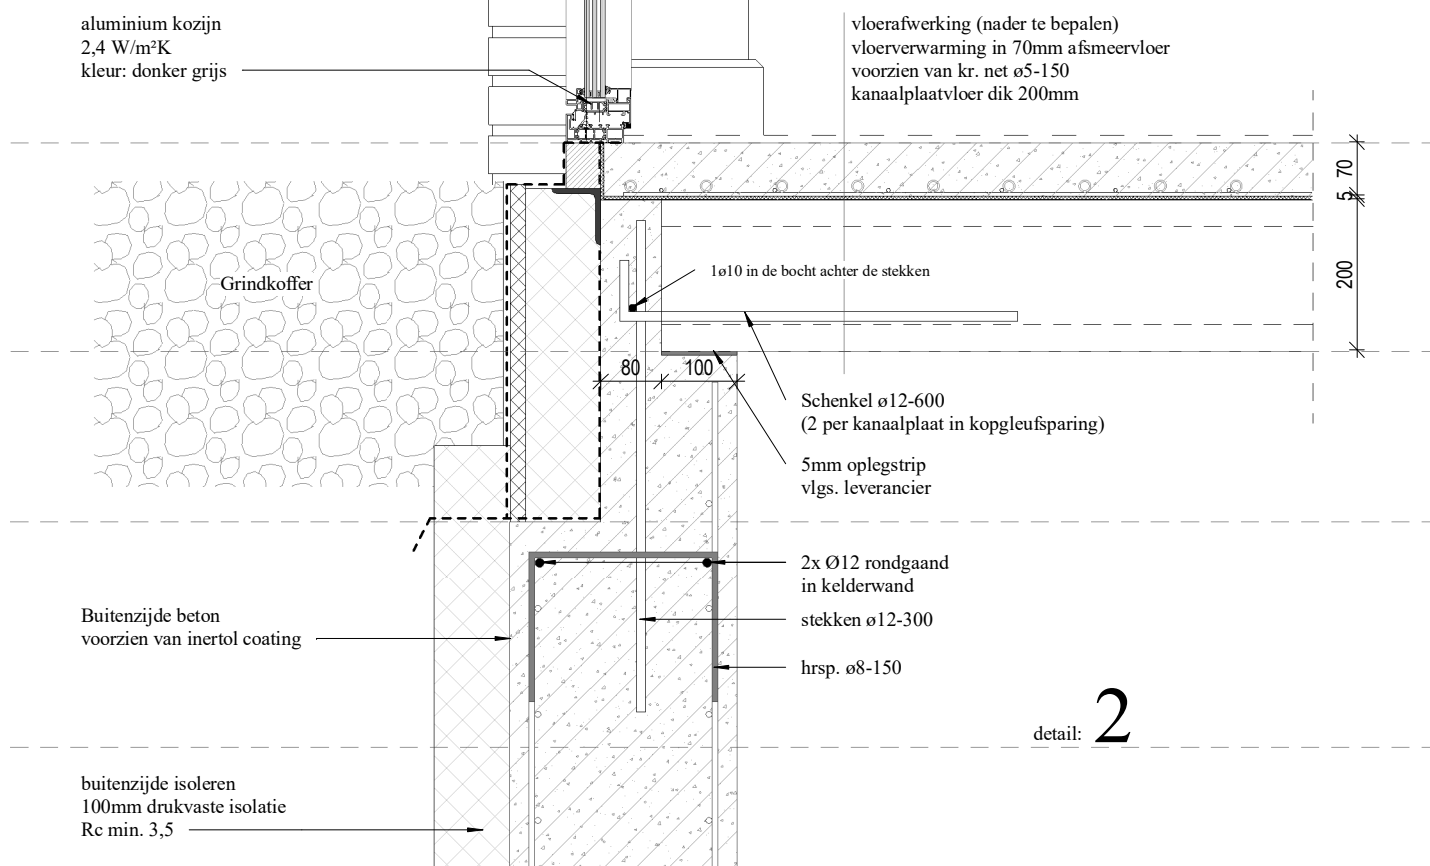


2

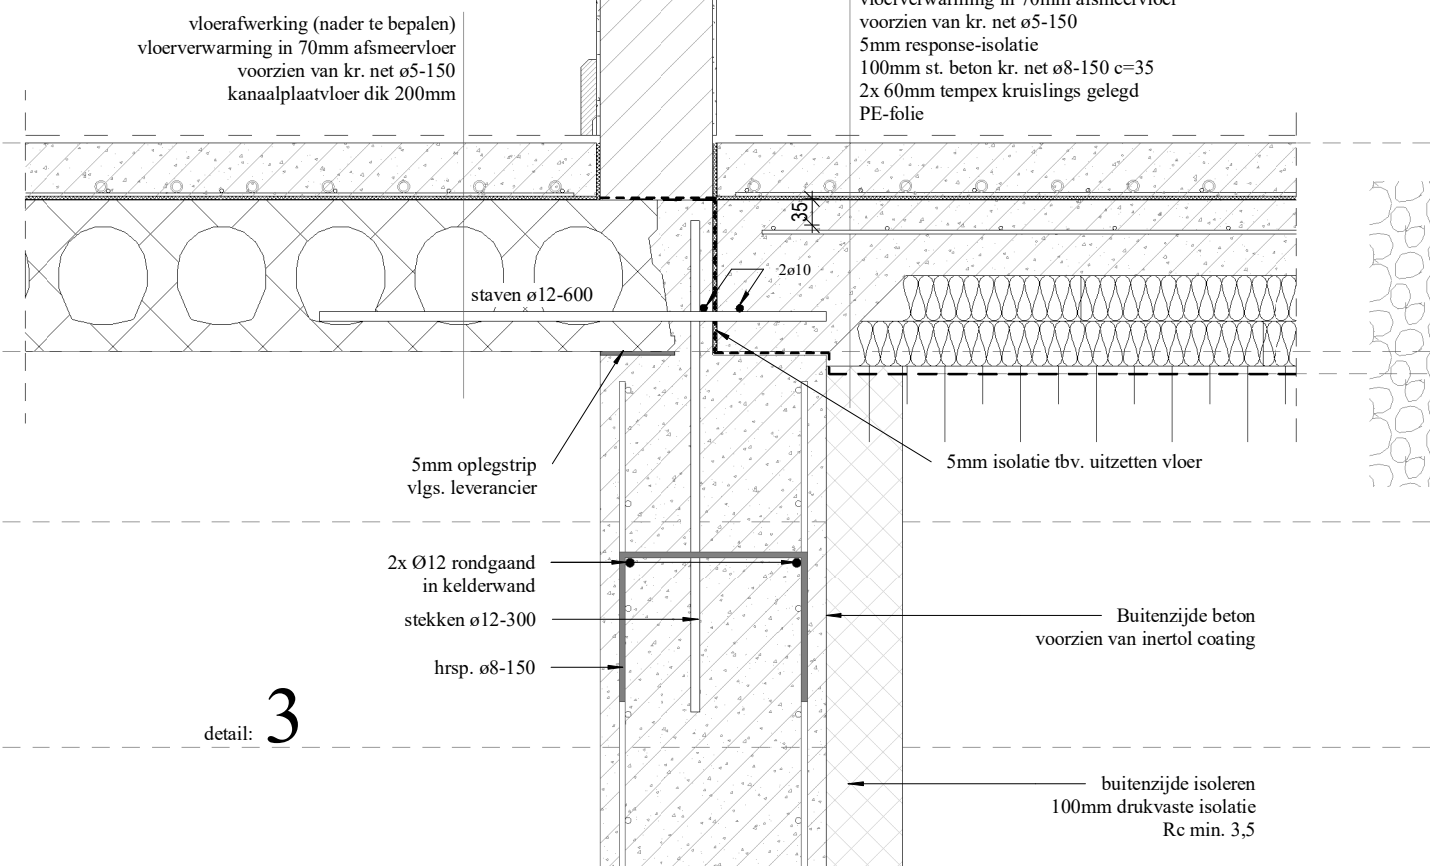


3

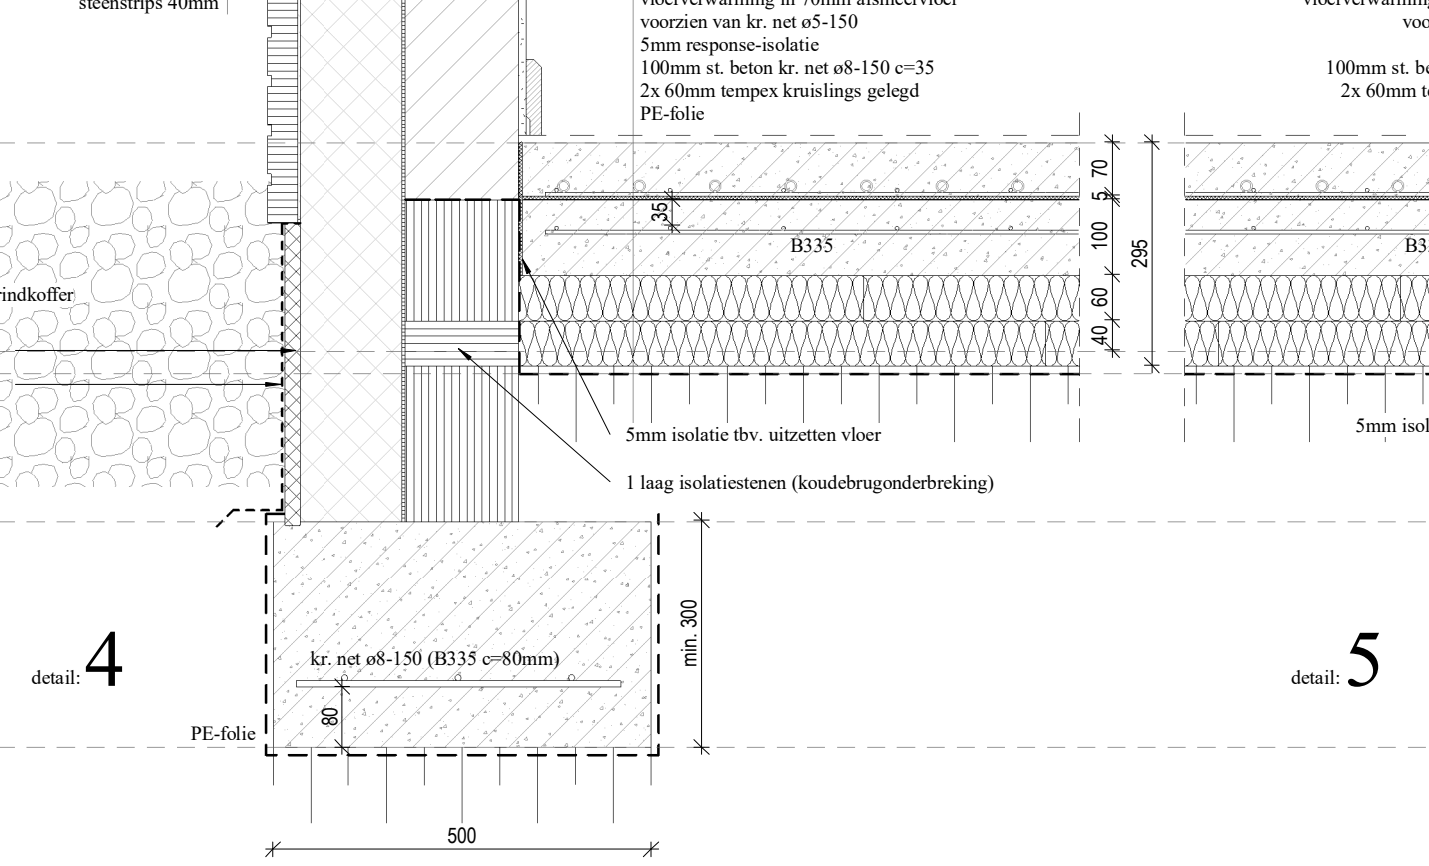

4

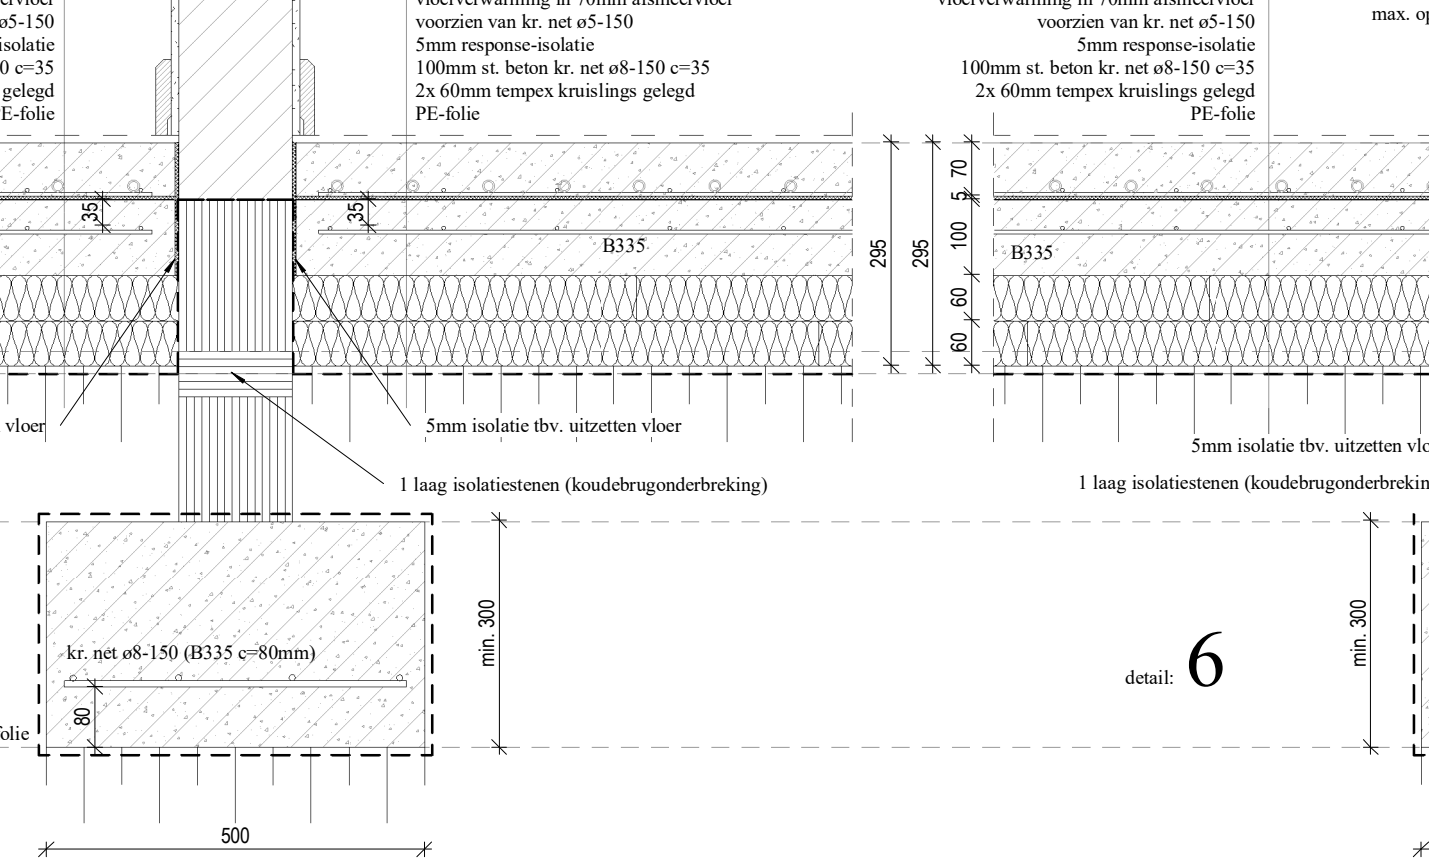


5

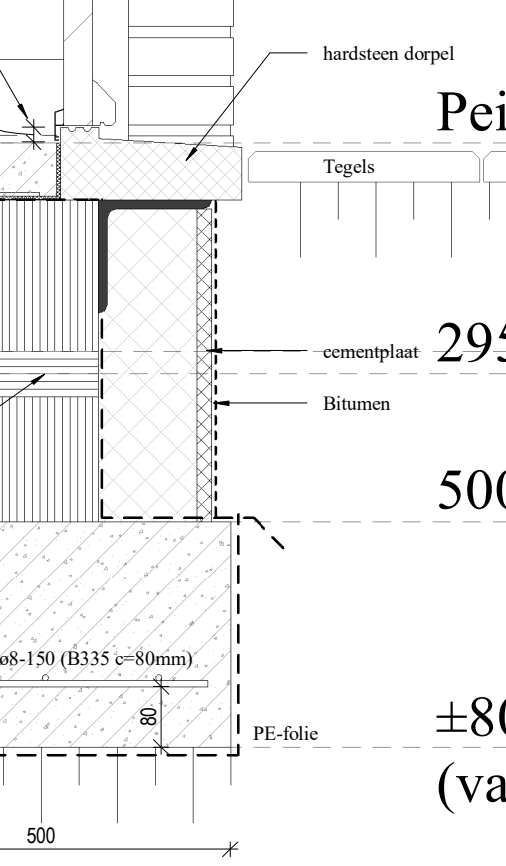


6

±800 - Peil


(vaste grond)

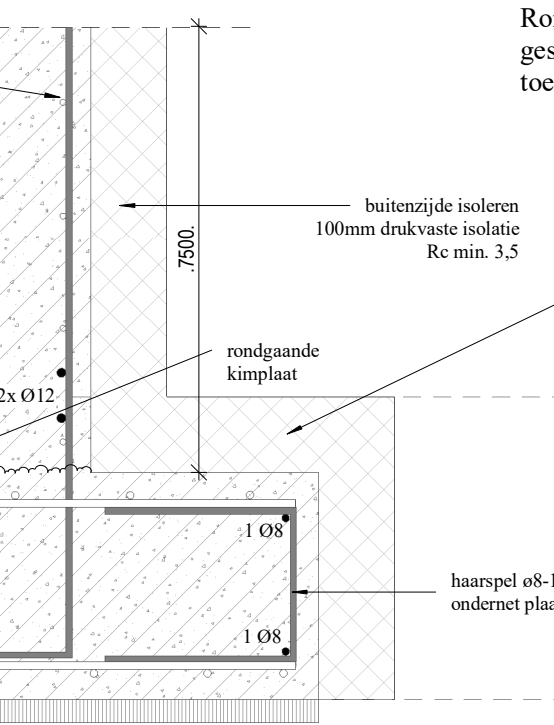


1

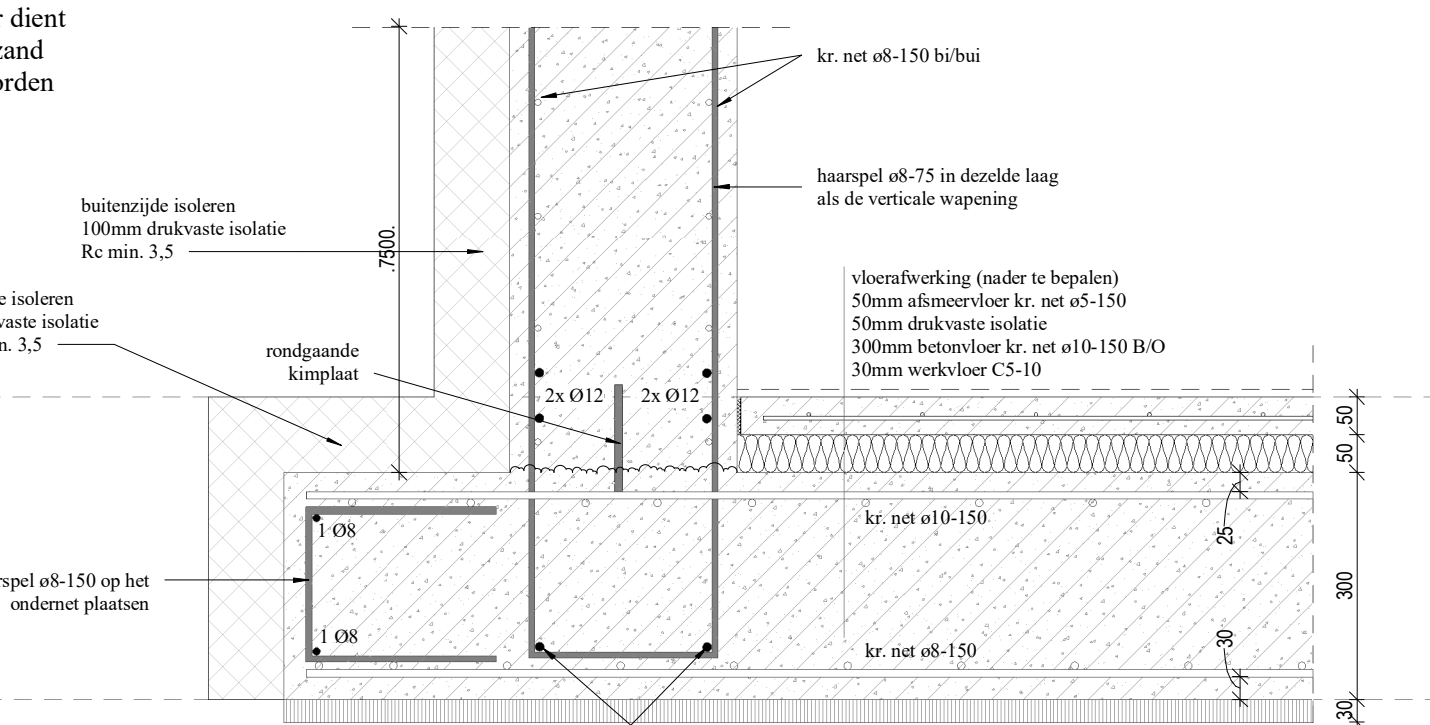

2

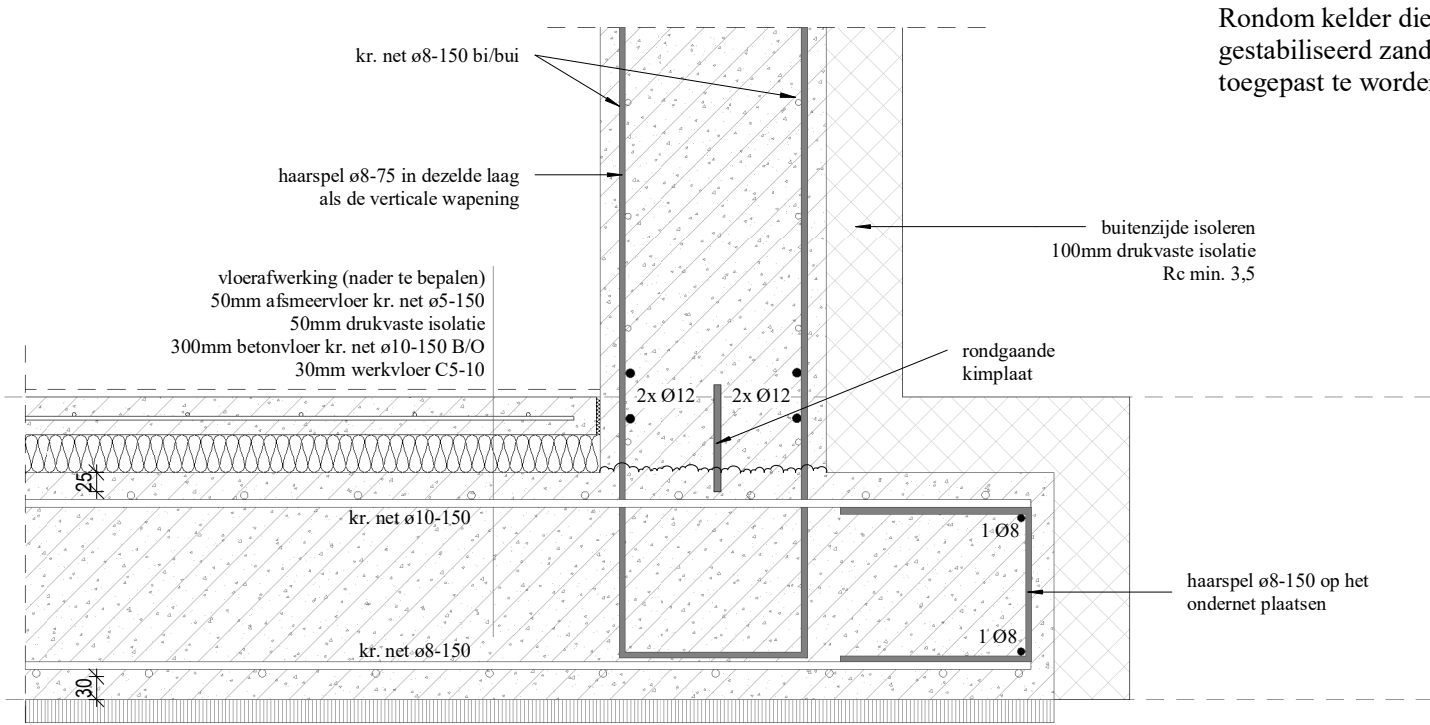

3

 

4




5




6


2900 - Peil

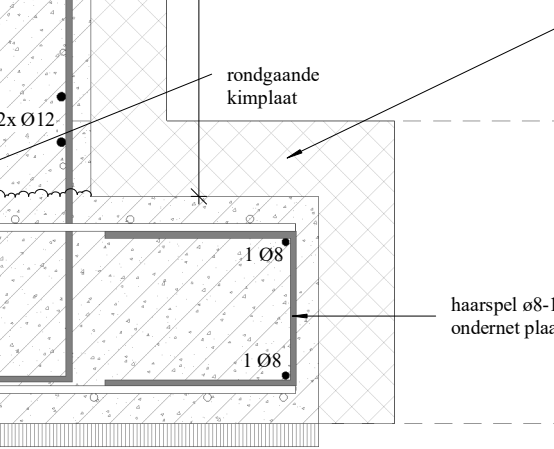


1

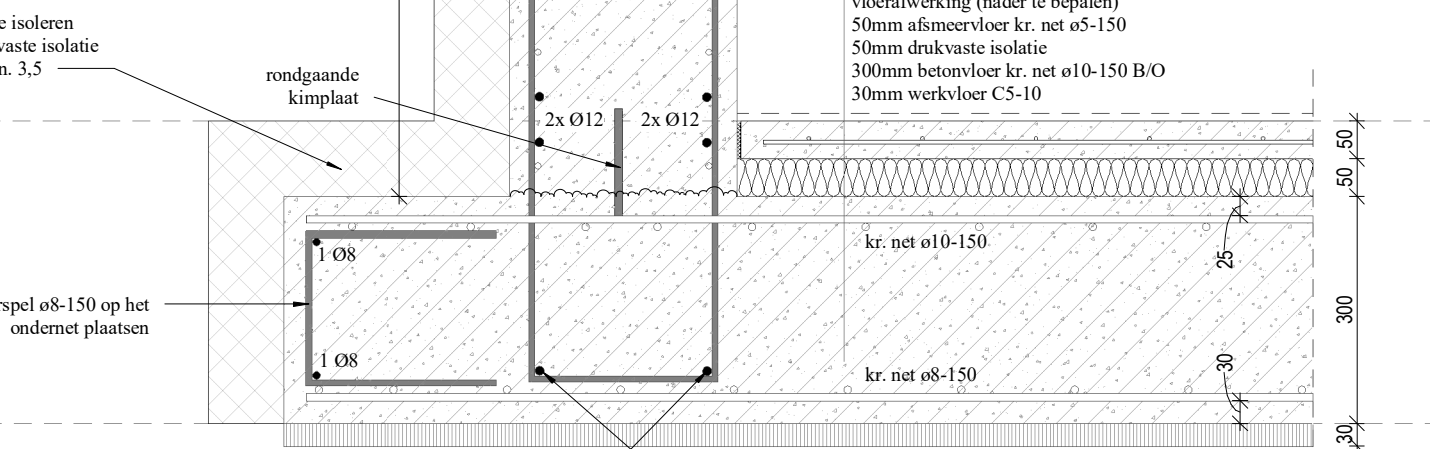

2

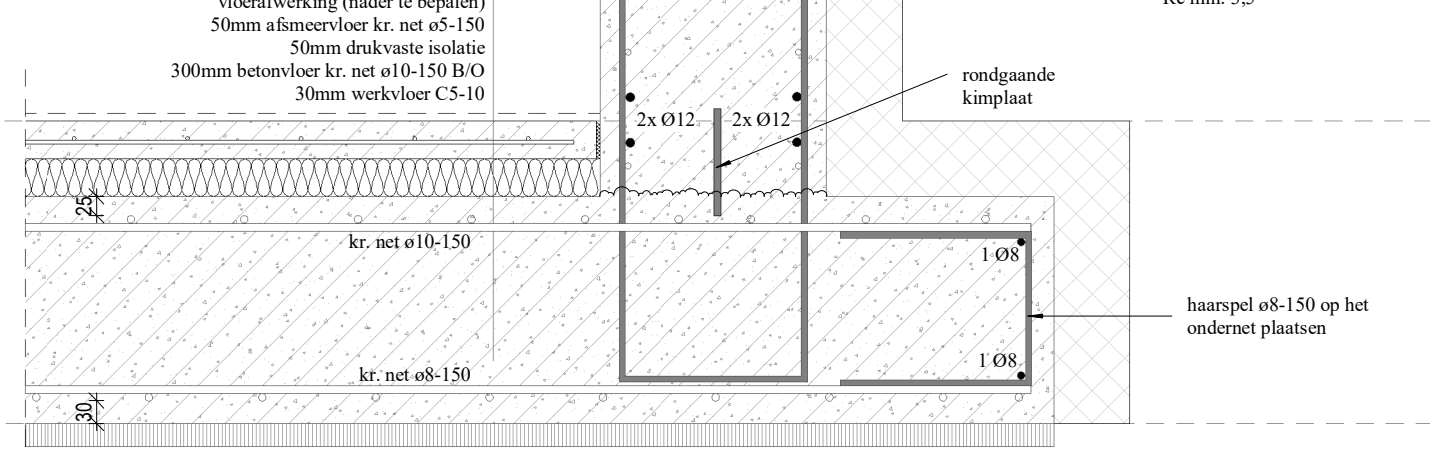

3

 

4




5




6


3300 - Peil

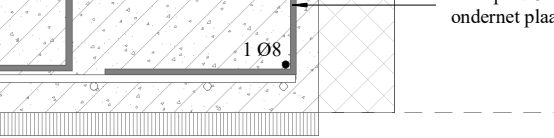

1

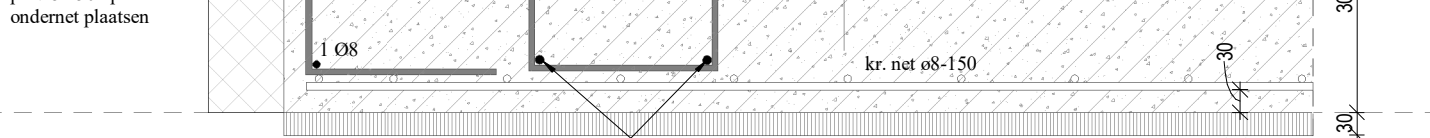

2

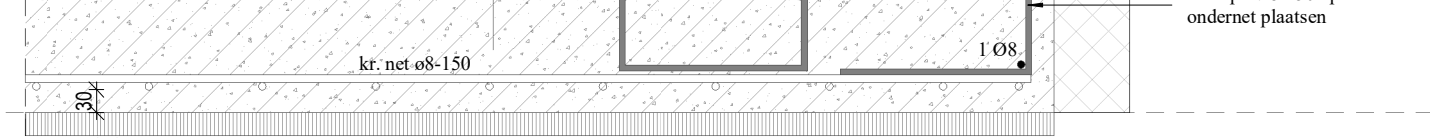

3



4



5



6

Steven Palmen
Tekens- en Adviesbureau

Plan voor het bouwen van een woonhuis

Clausstraat 20, 6031DD Nederweert

datum: 16-09-2021

schaal: 1:10

blad nr: 3

werk nr: 365-A5-B2-C2

www.stevenpalmen.nl

Formaat: 1:10
A5: 210 x 148 mm
A4: 297 x 210 mm
A3: 420 x 297 mm
A2: 594 x 420 mm
A1: 841 x 594 mm

maken in het werk te controleren