




detail 1.05  
1 : 10

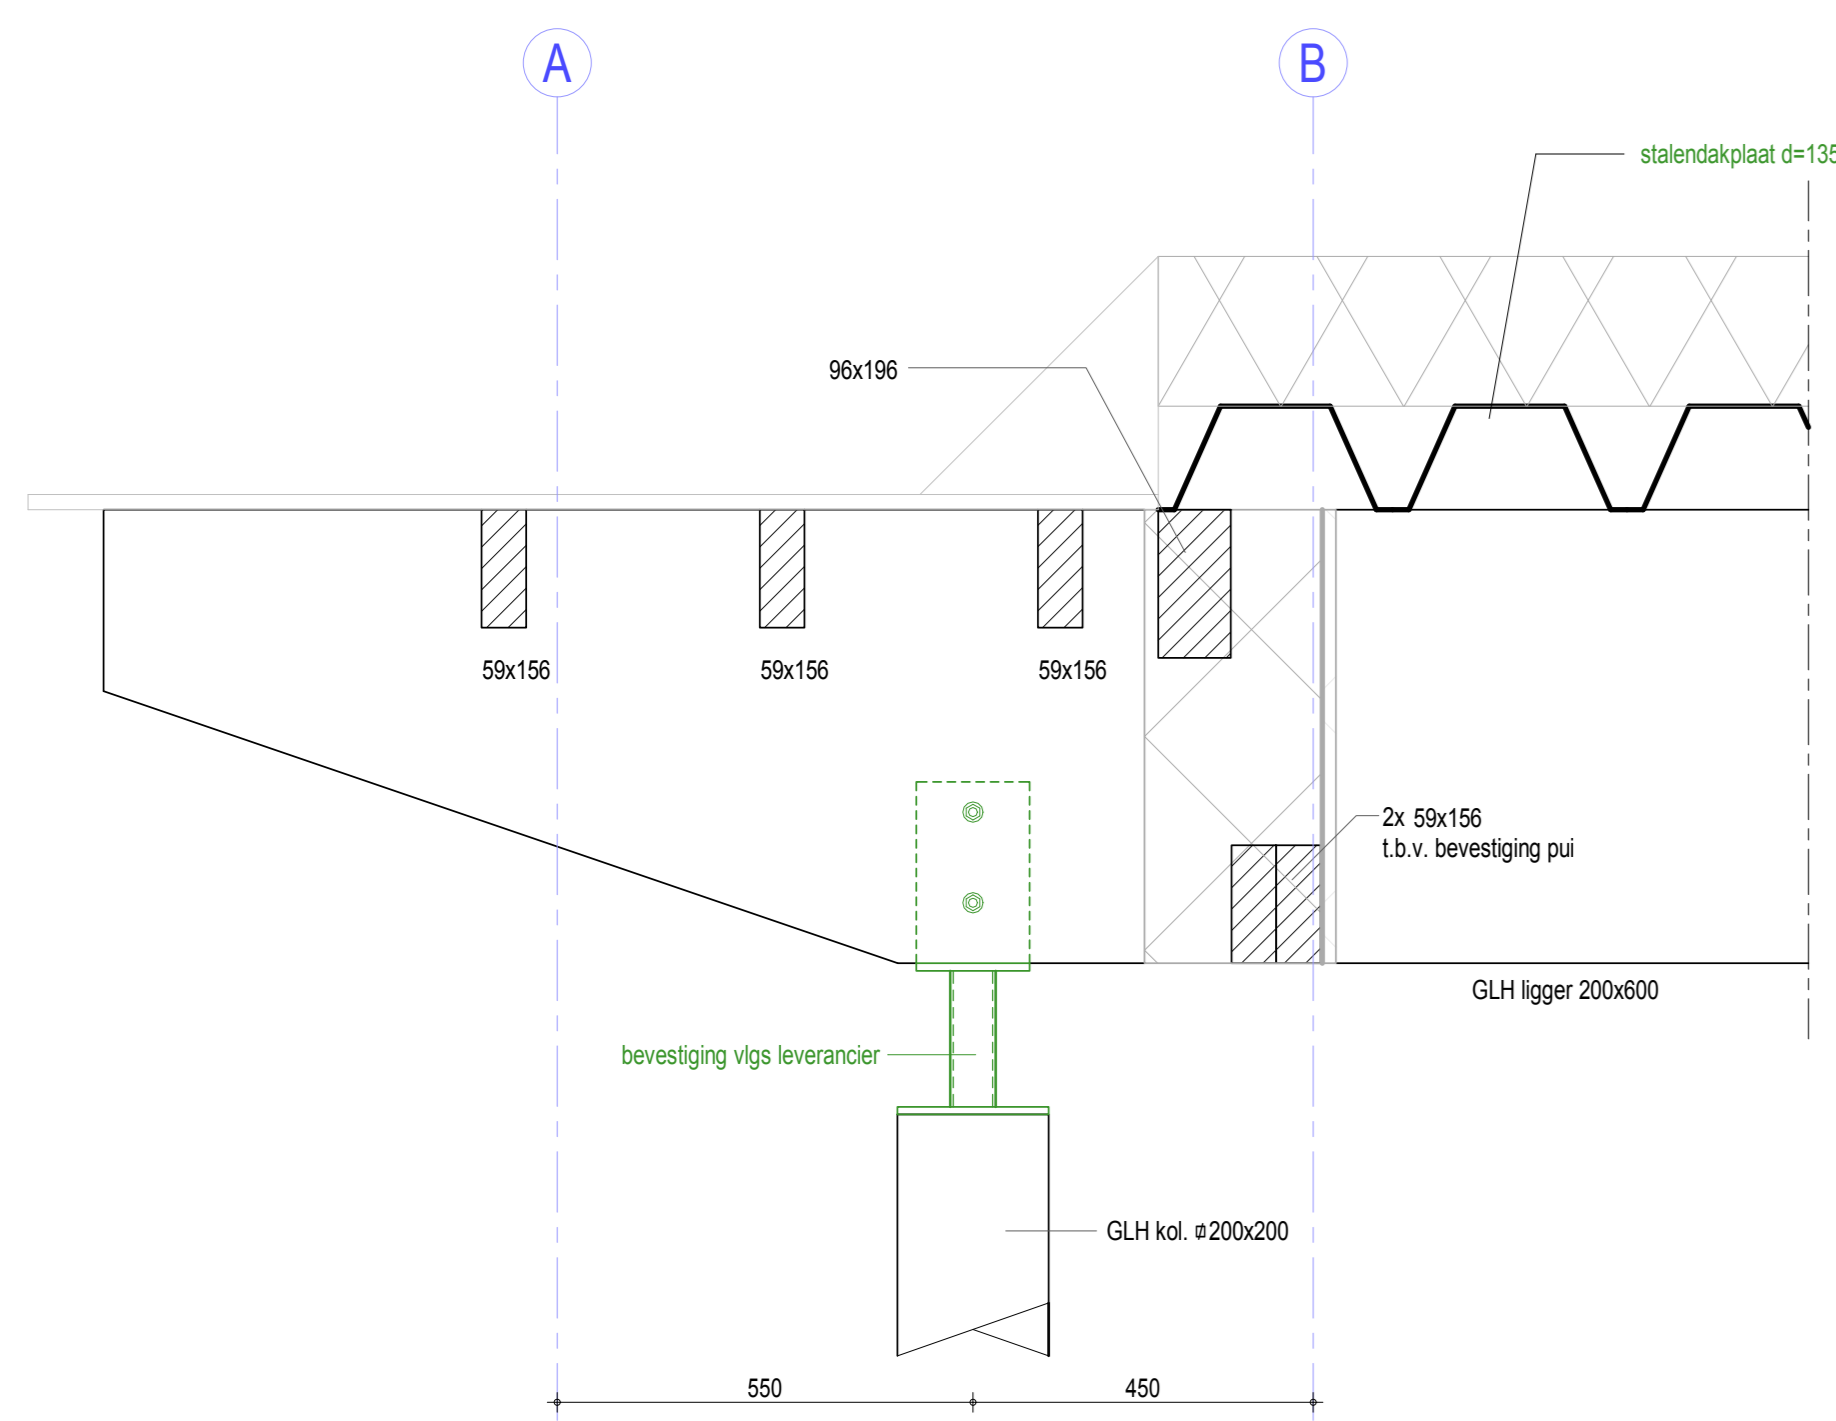


detail 1.01  
1 : 10

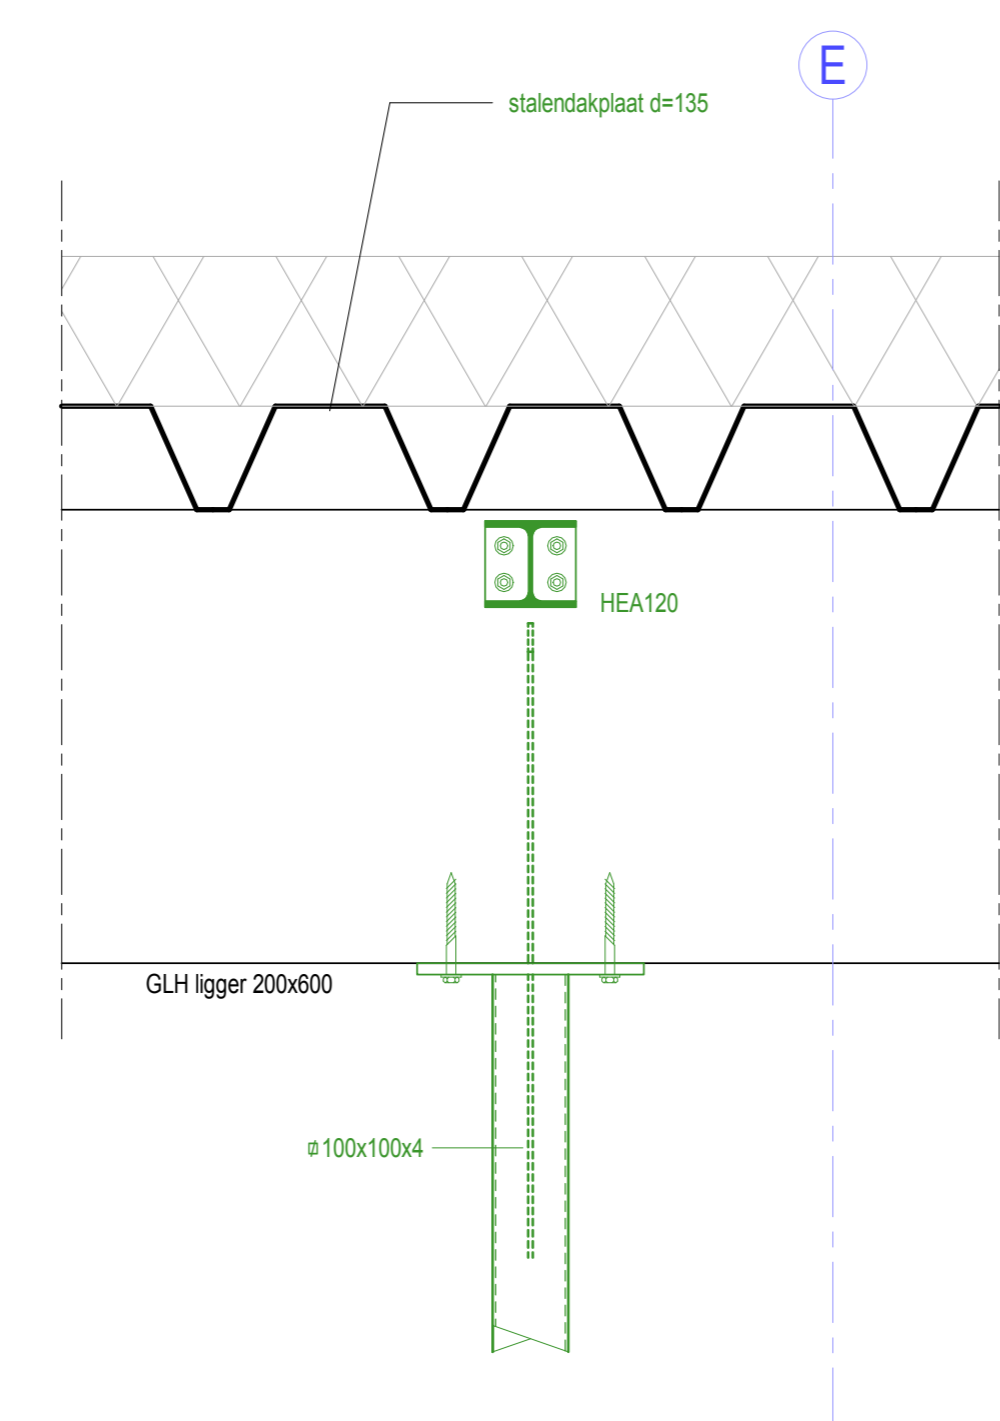


detail 1.02  
1 : 10

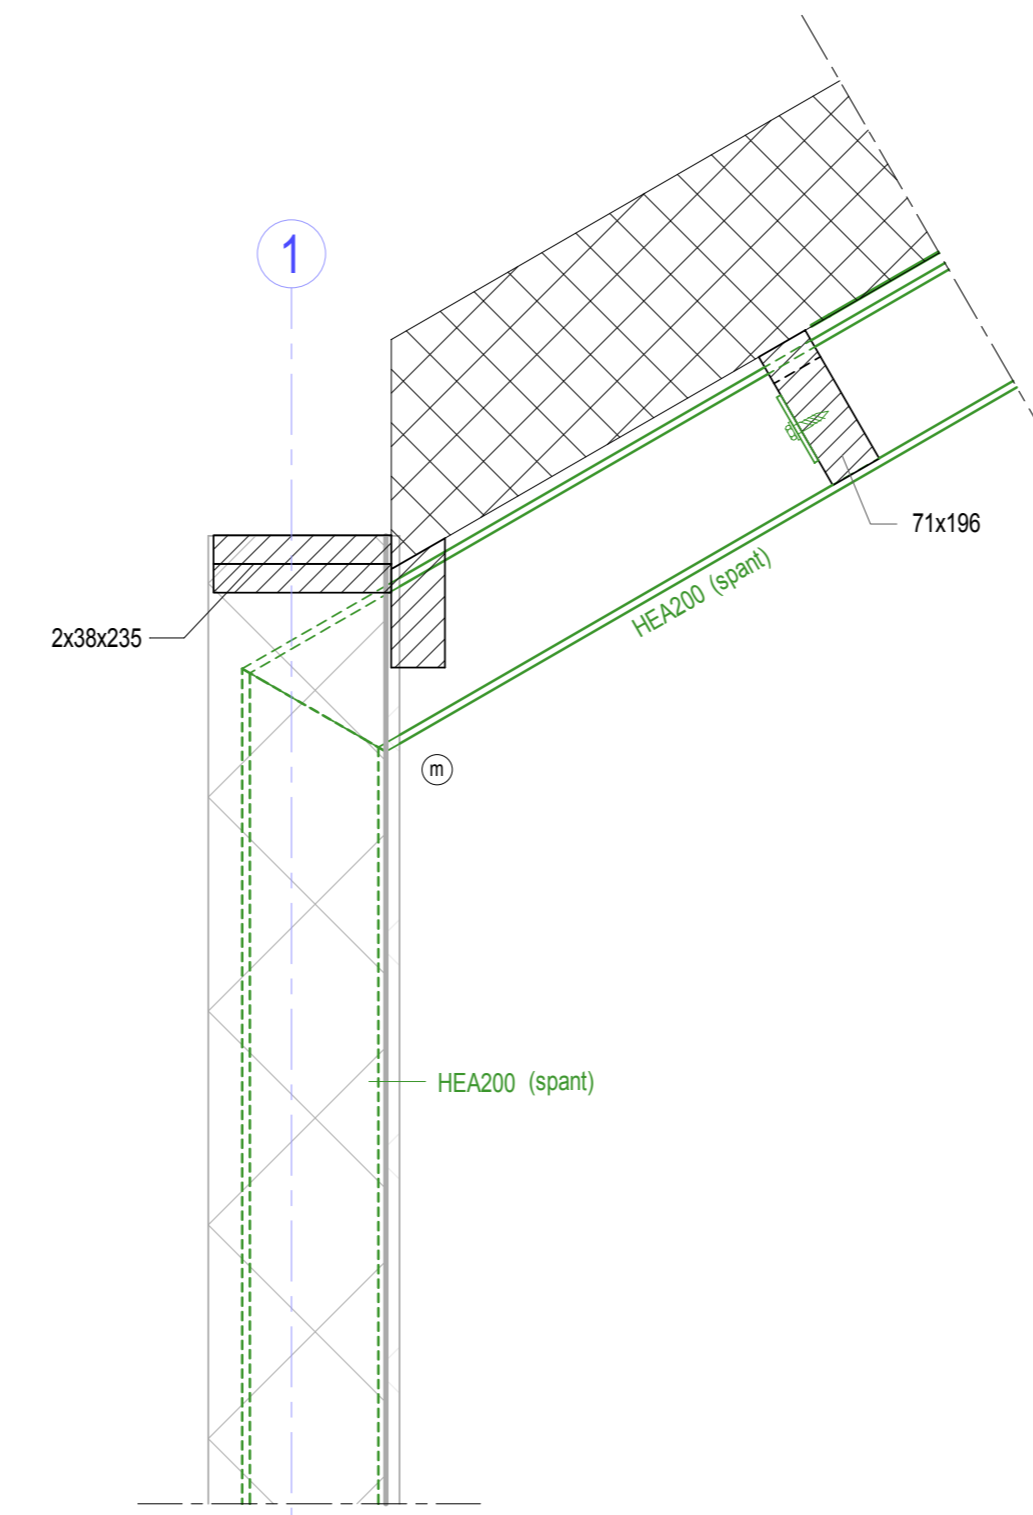


detail 1.03  
1 : 10

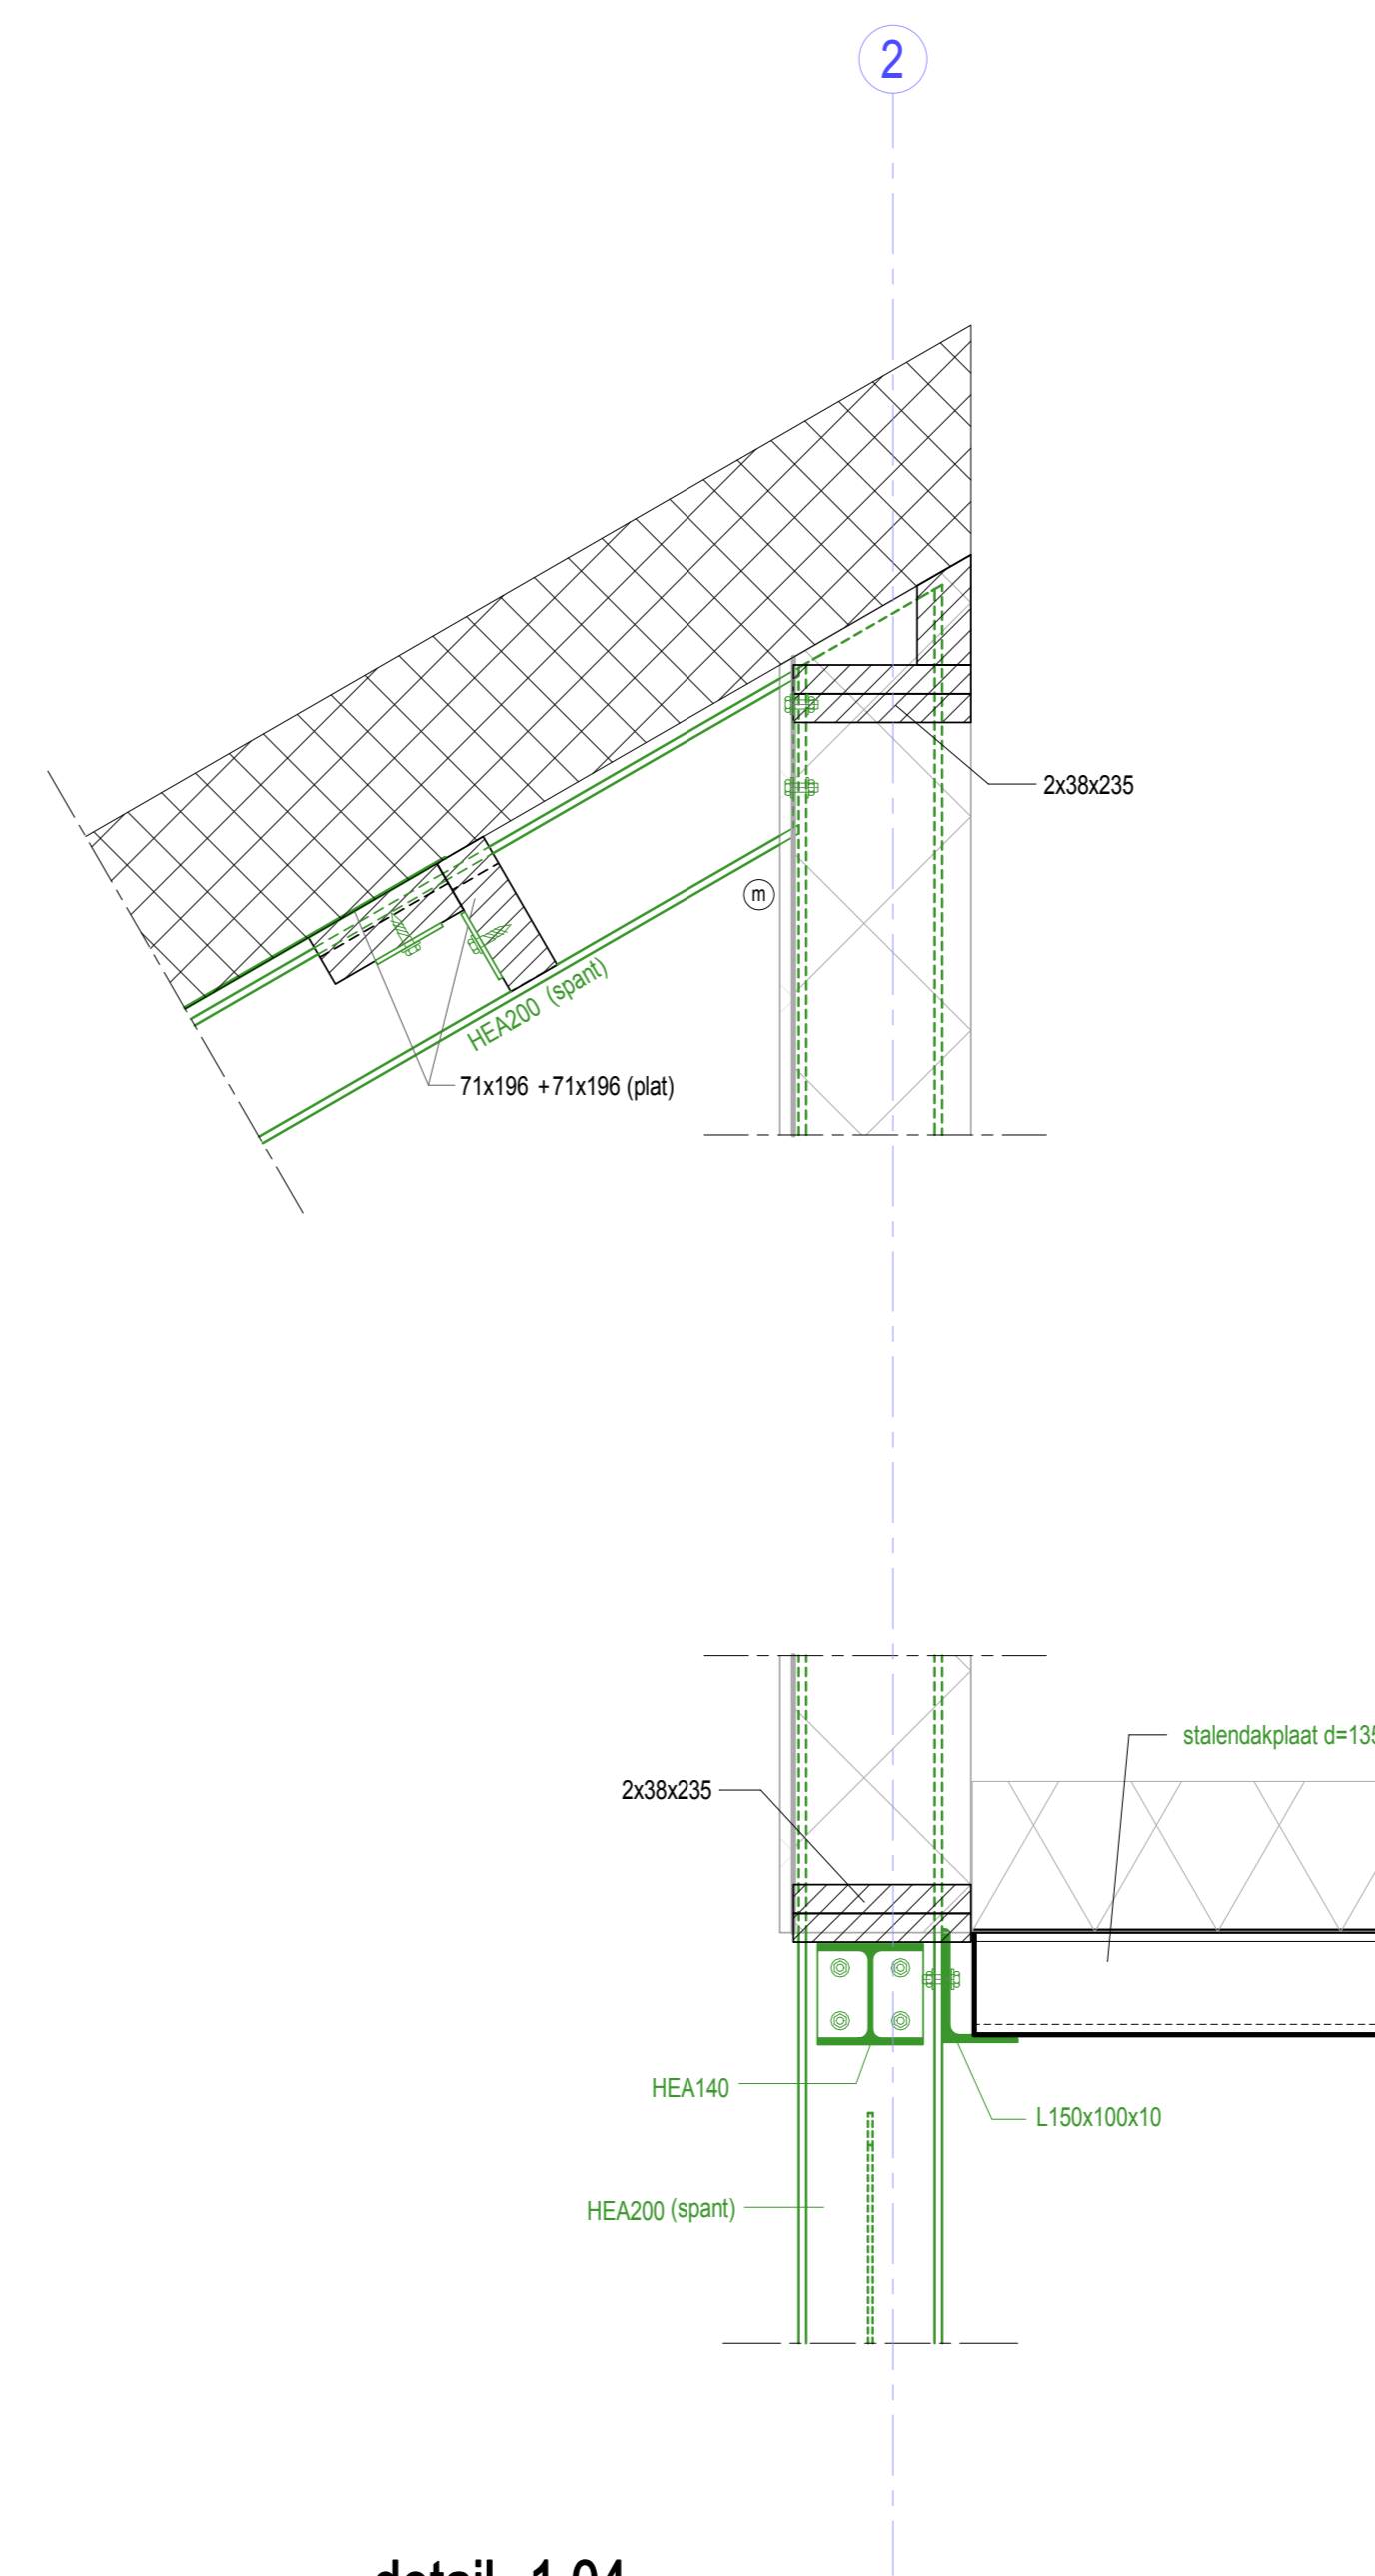


detail 1.04  
1 : 10

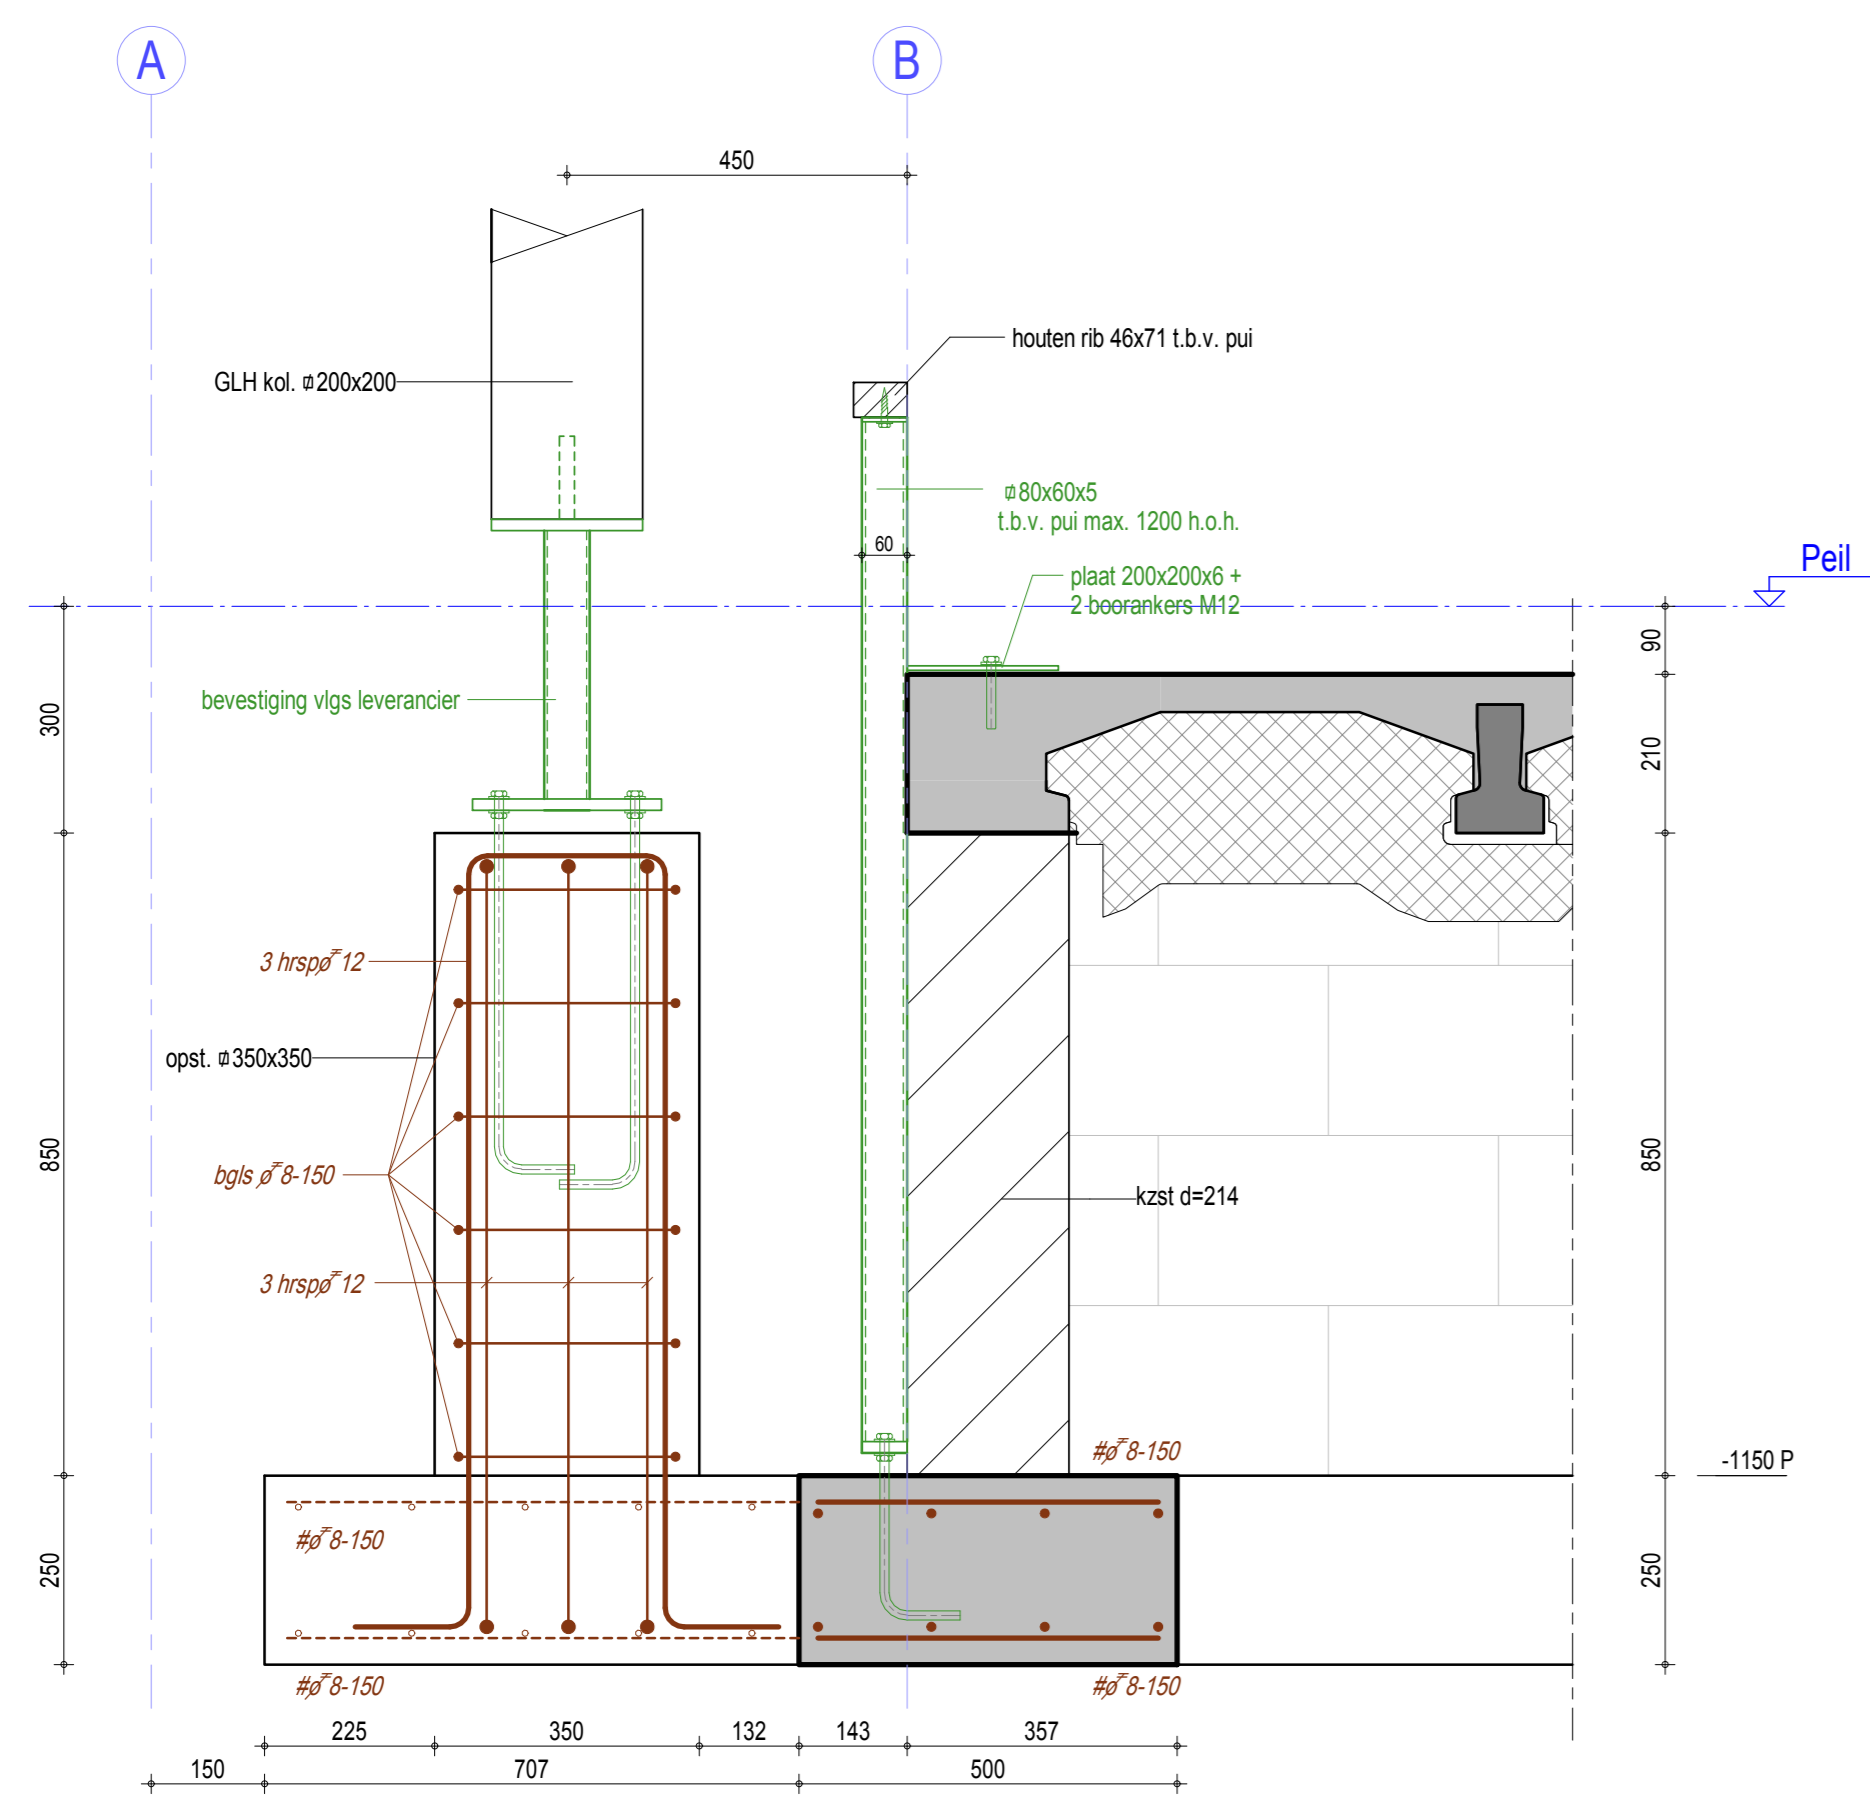


detail 0.01  
1 : 10

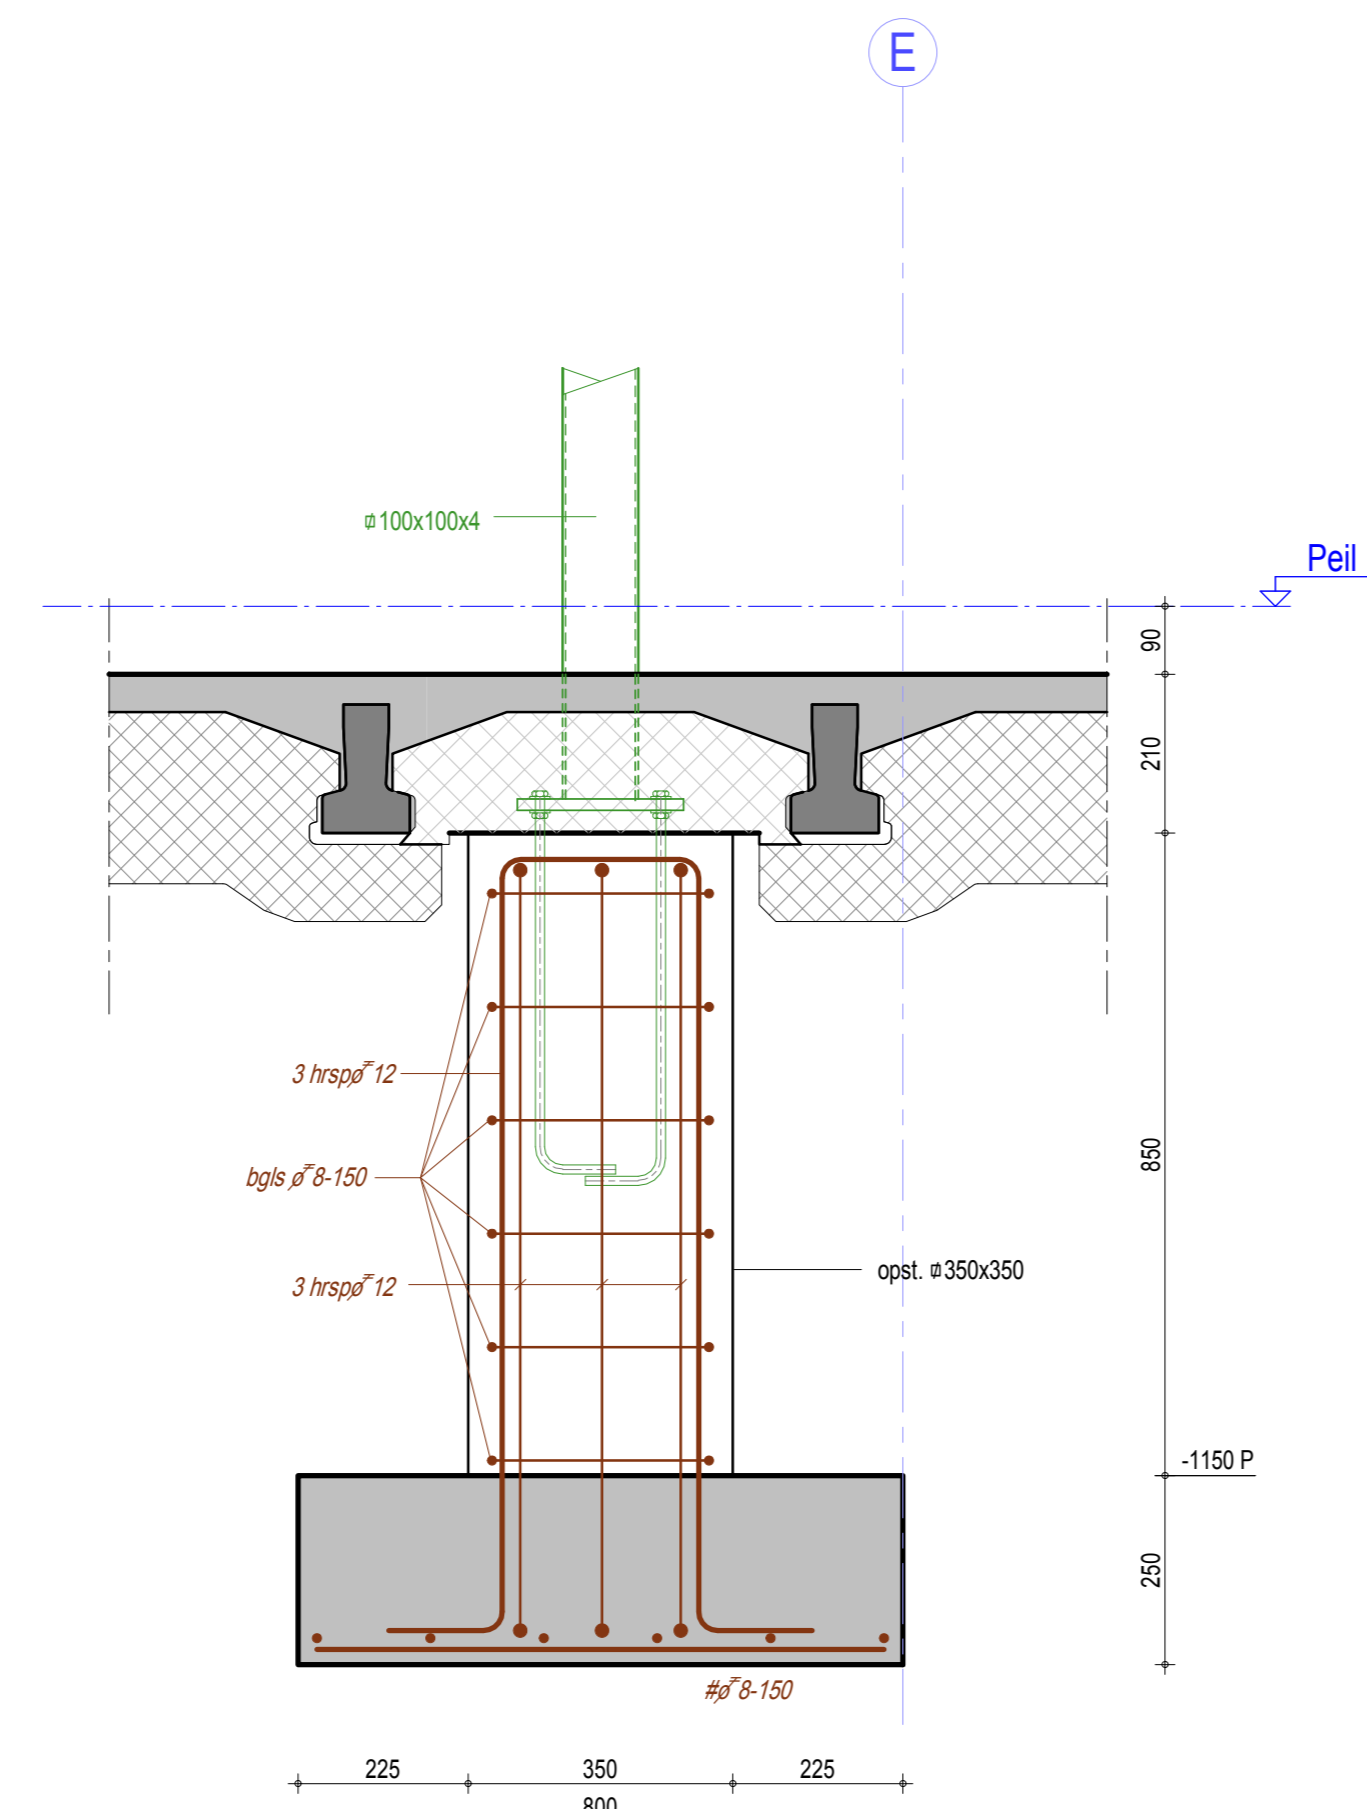


detail 0.02  
1 : 10

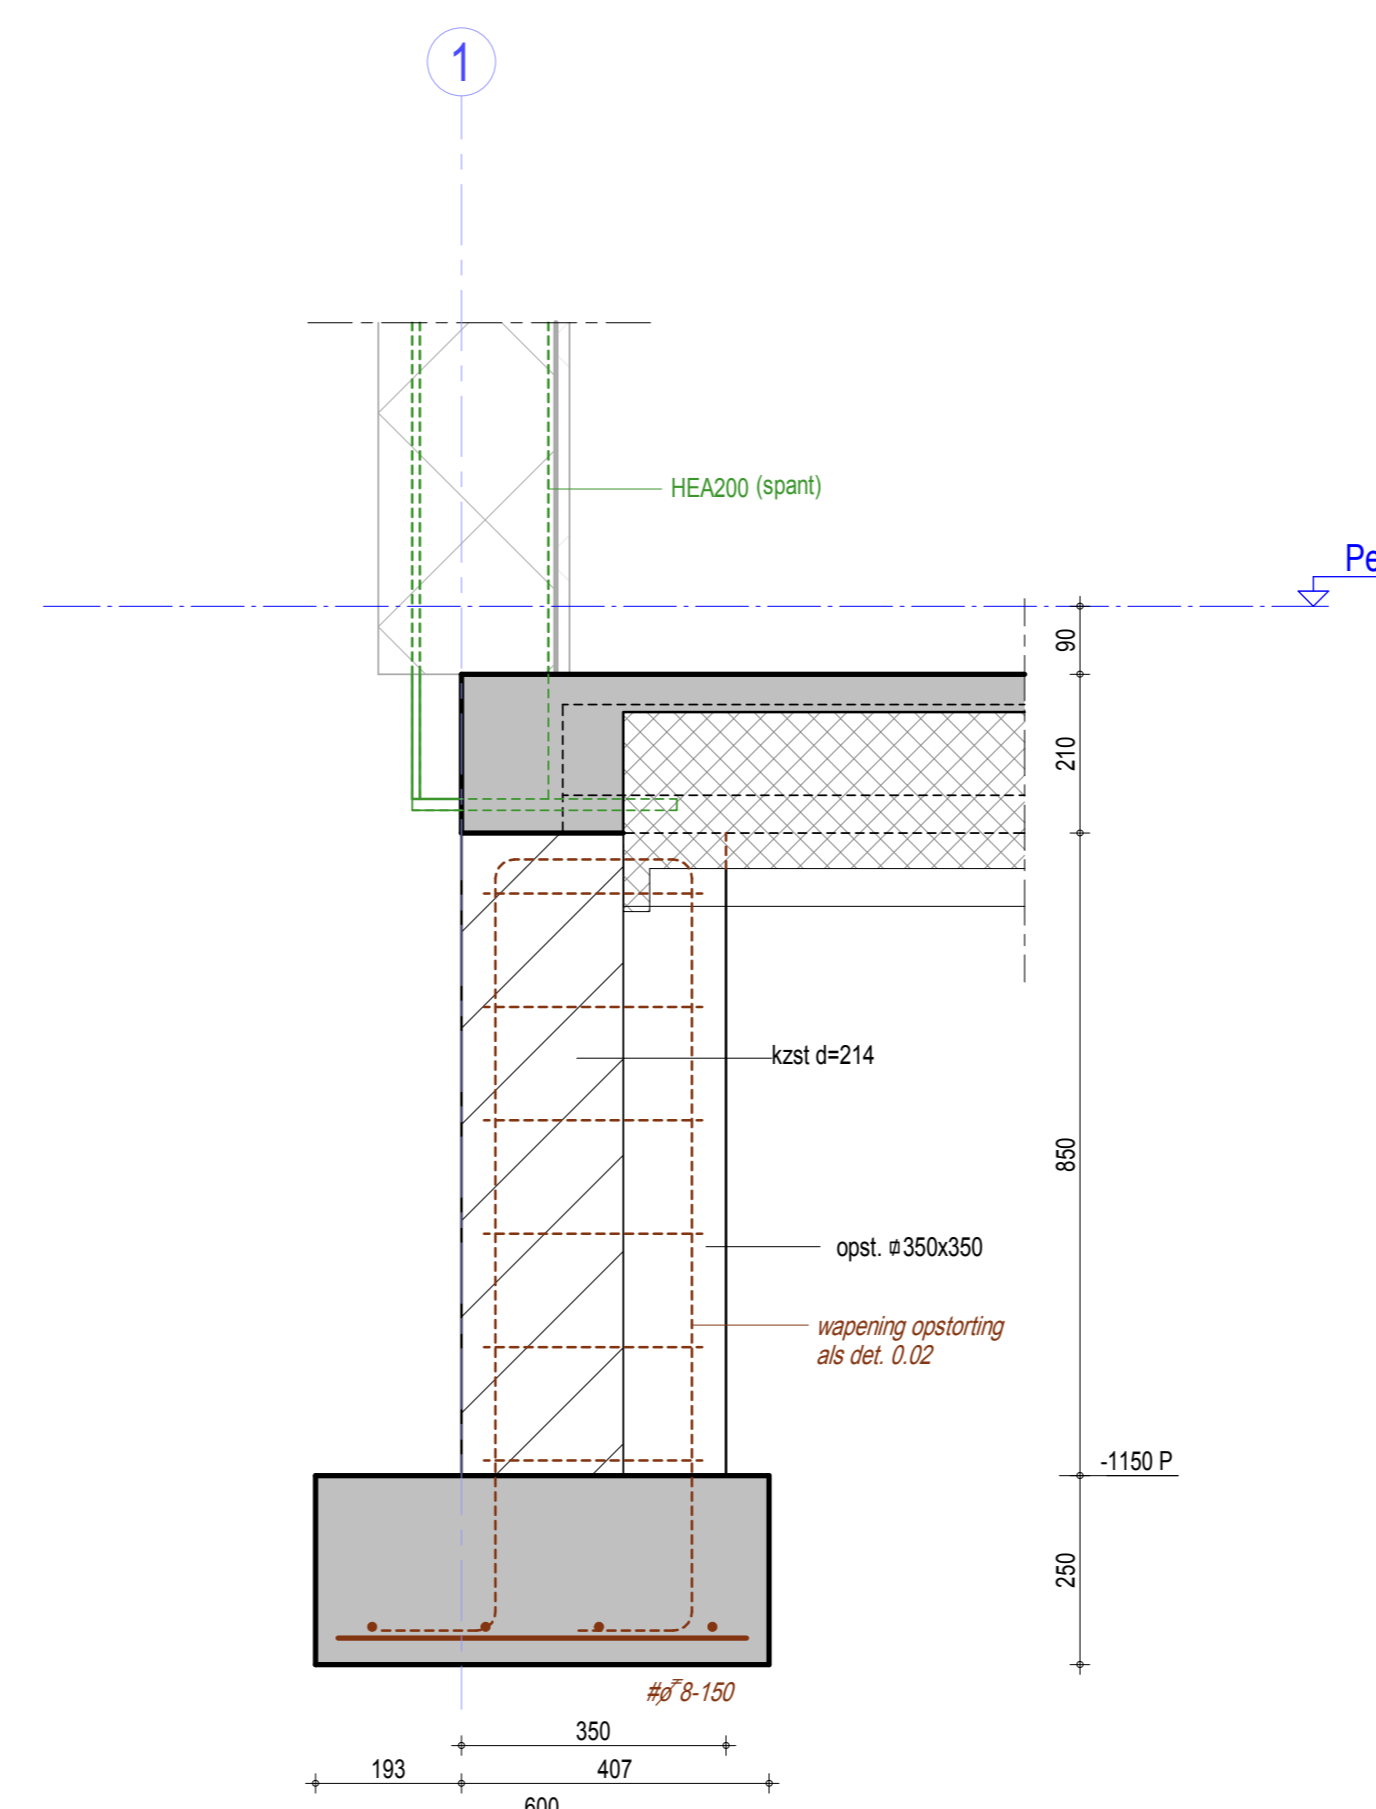

detail 0.03  
1 : 10

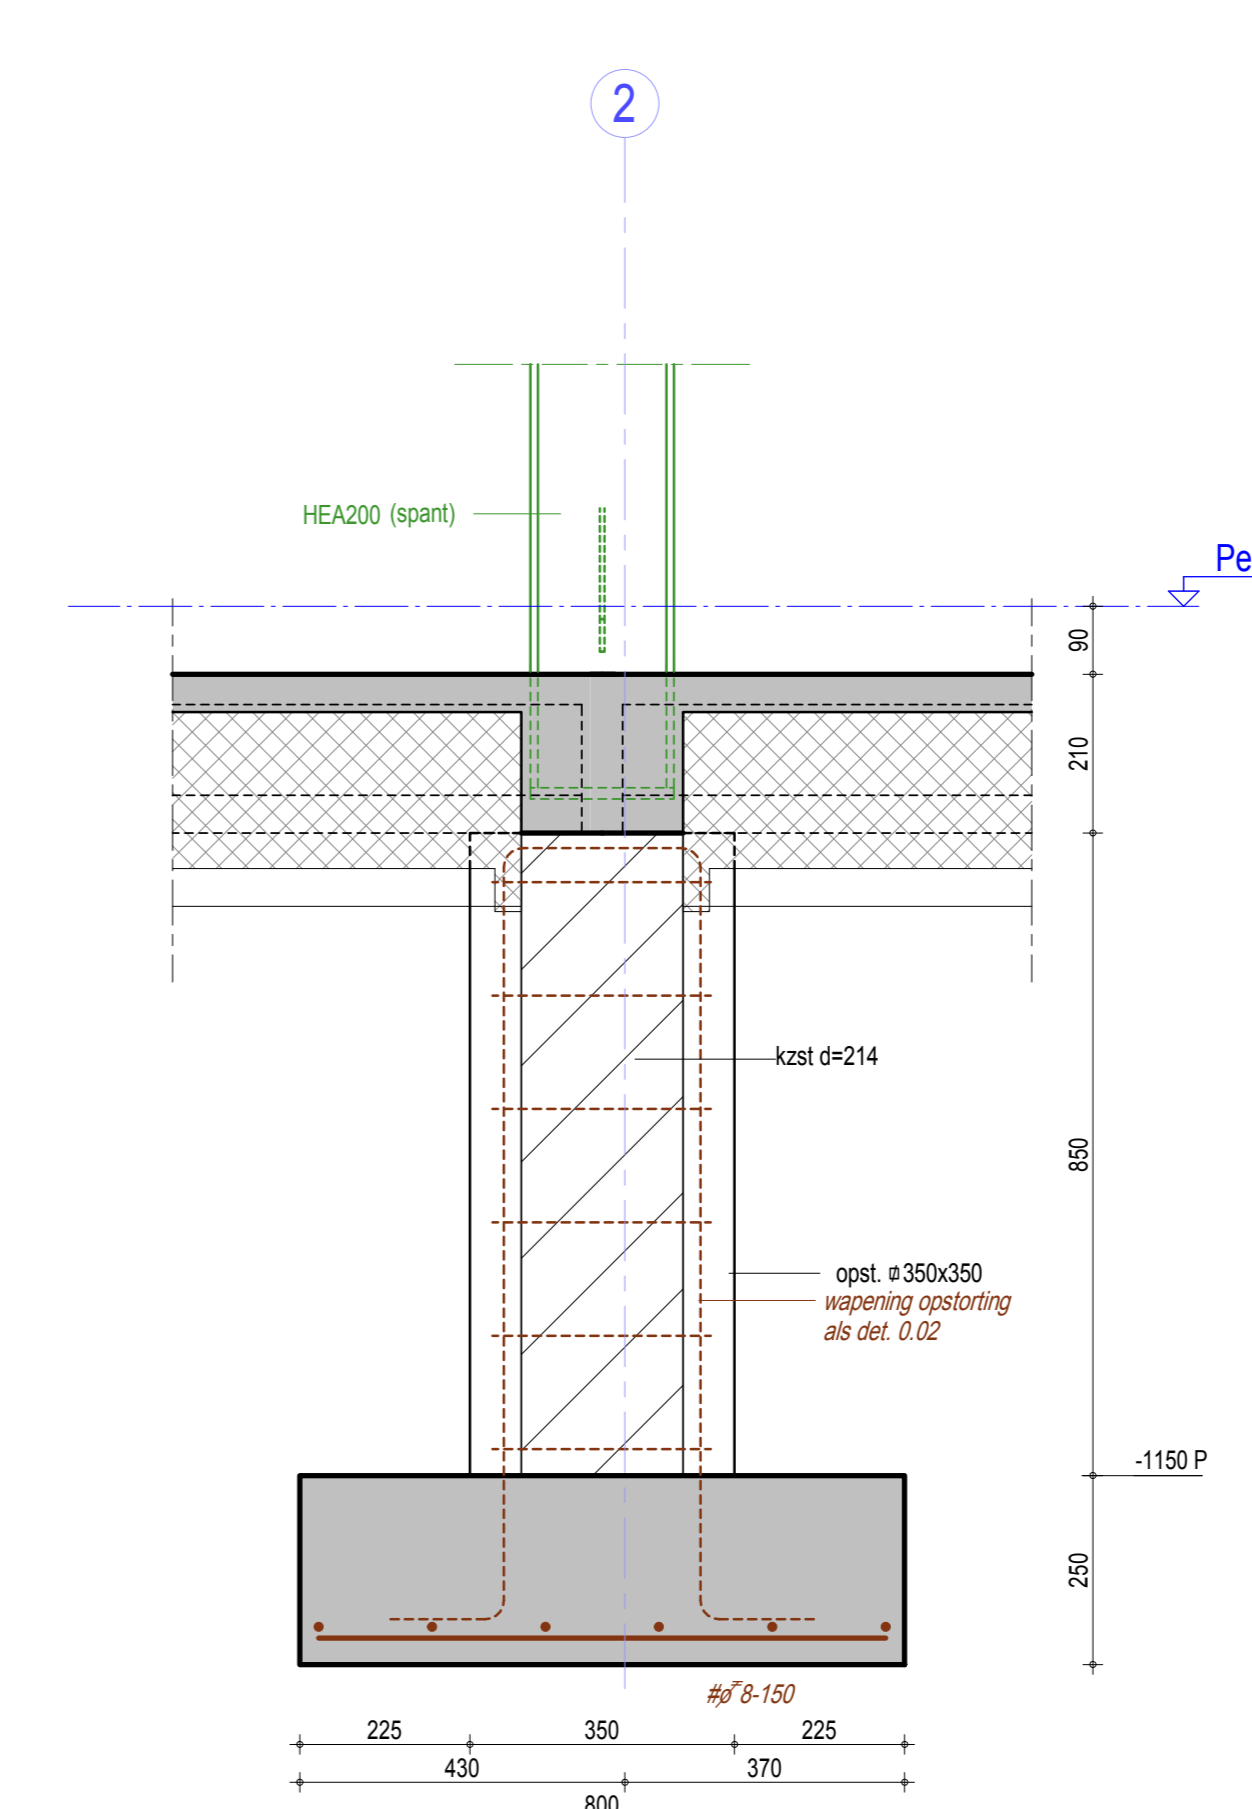

detail 0.04  
1 : 10

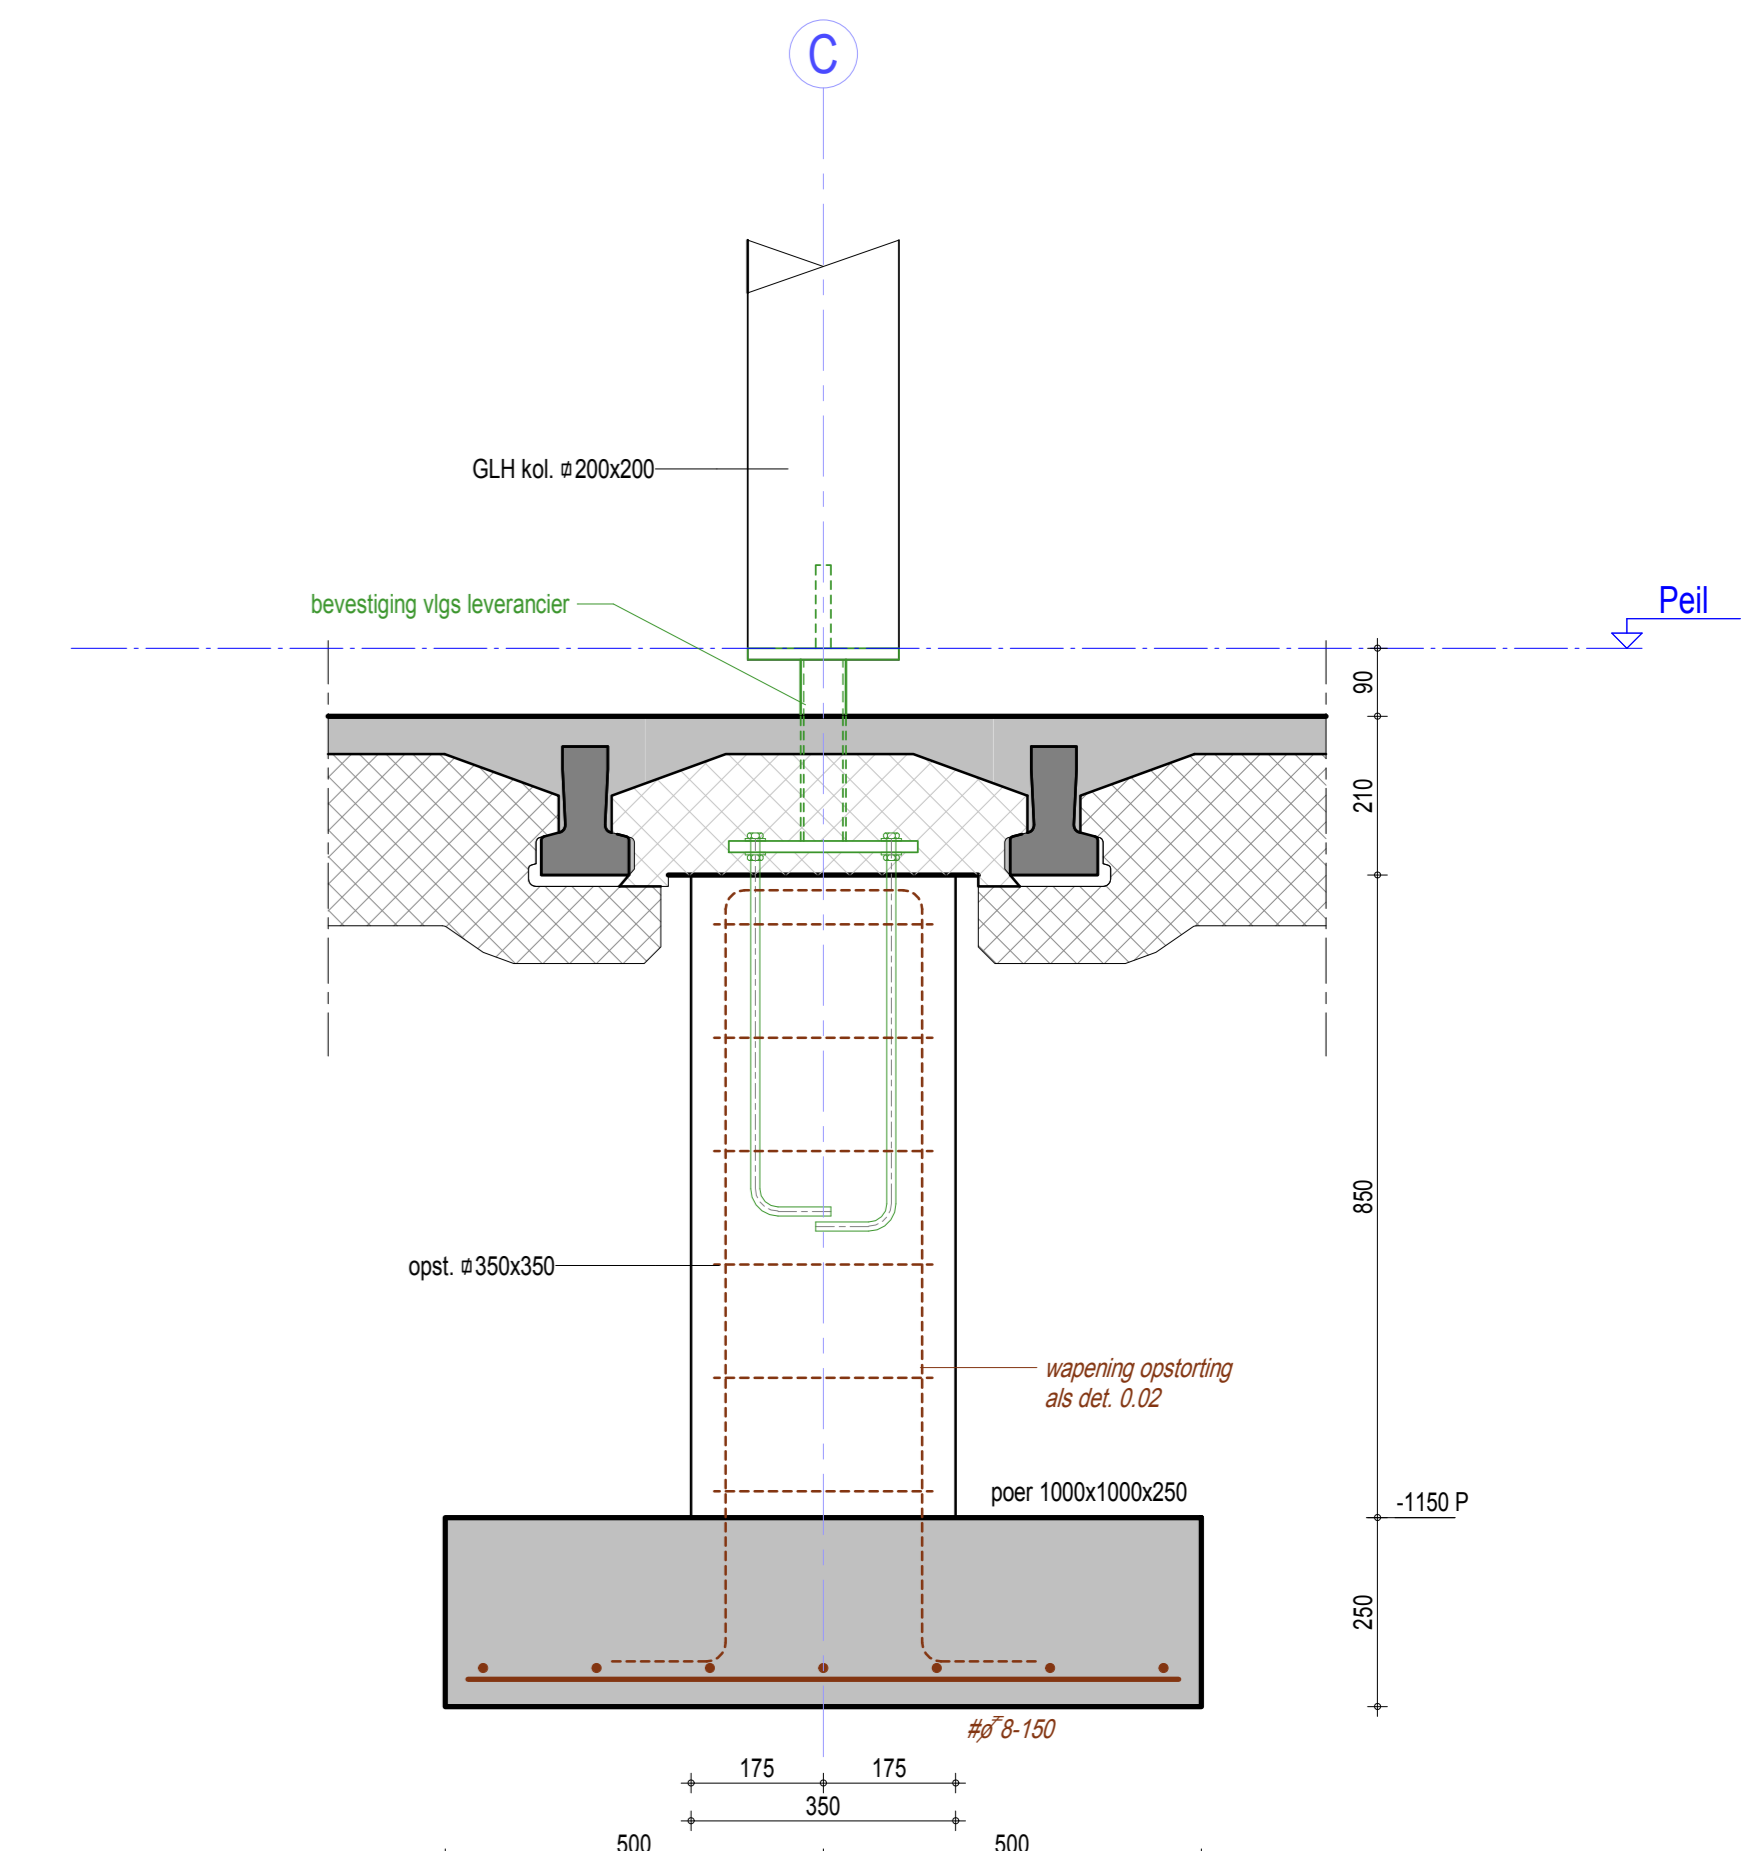

detail 0.05  
1 : 10