


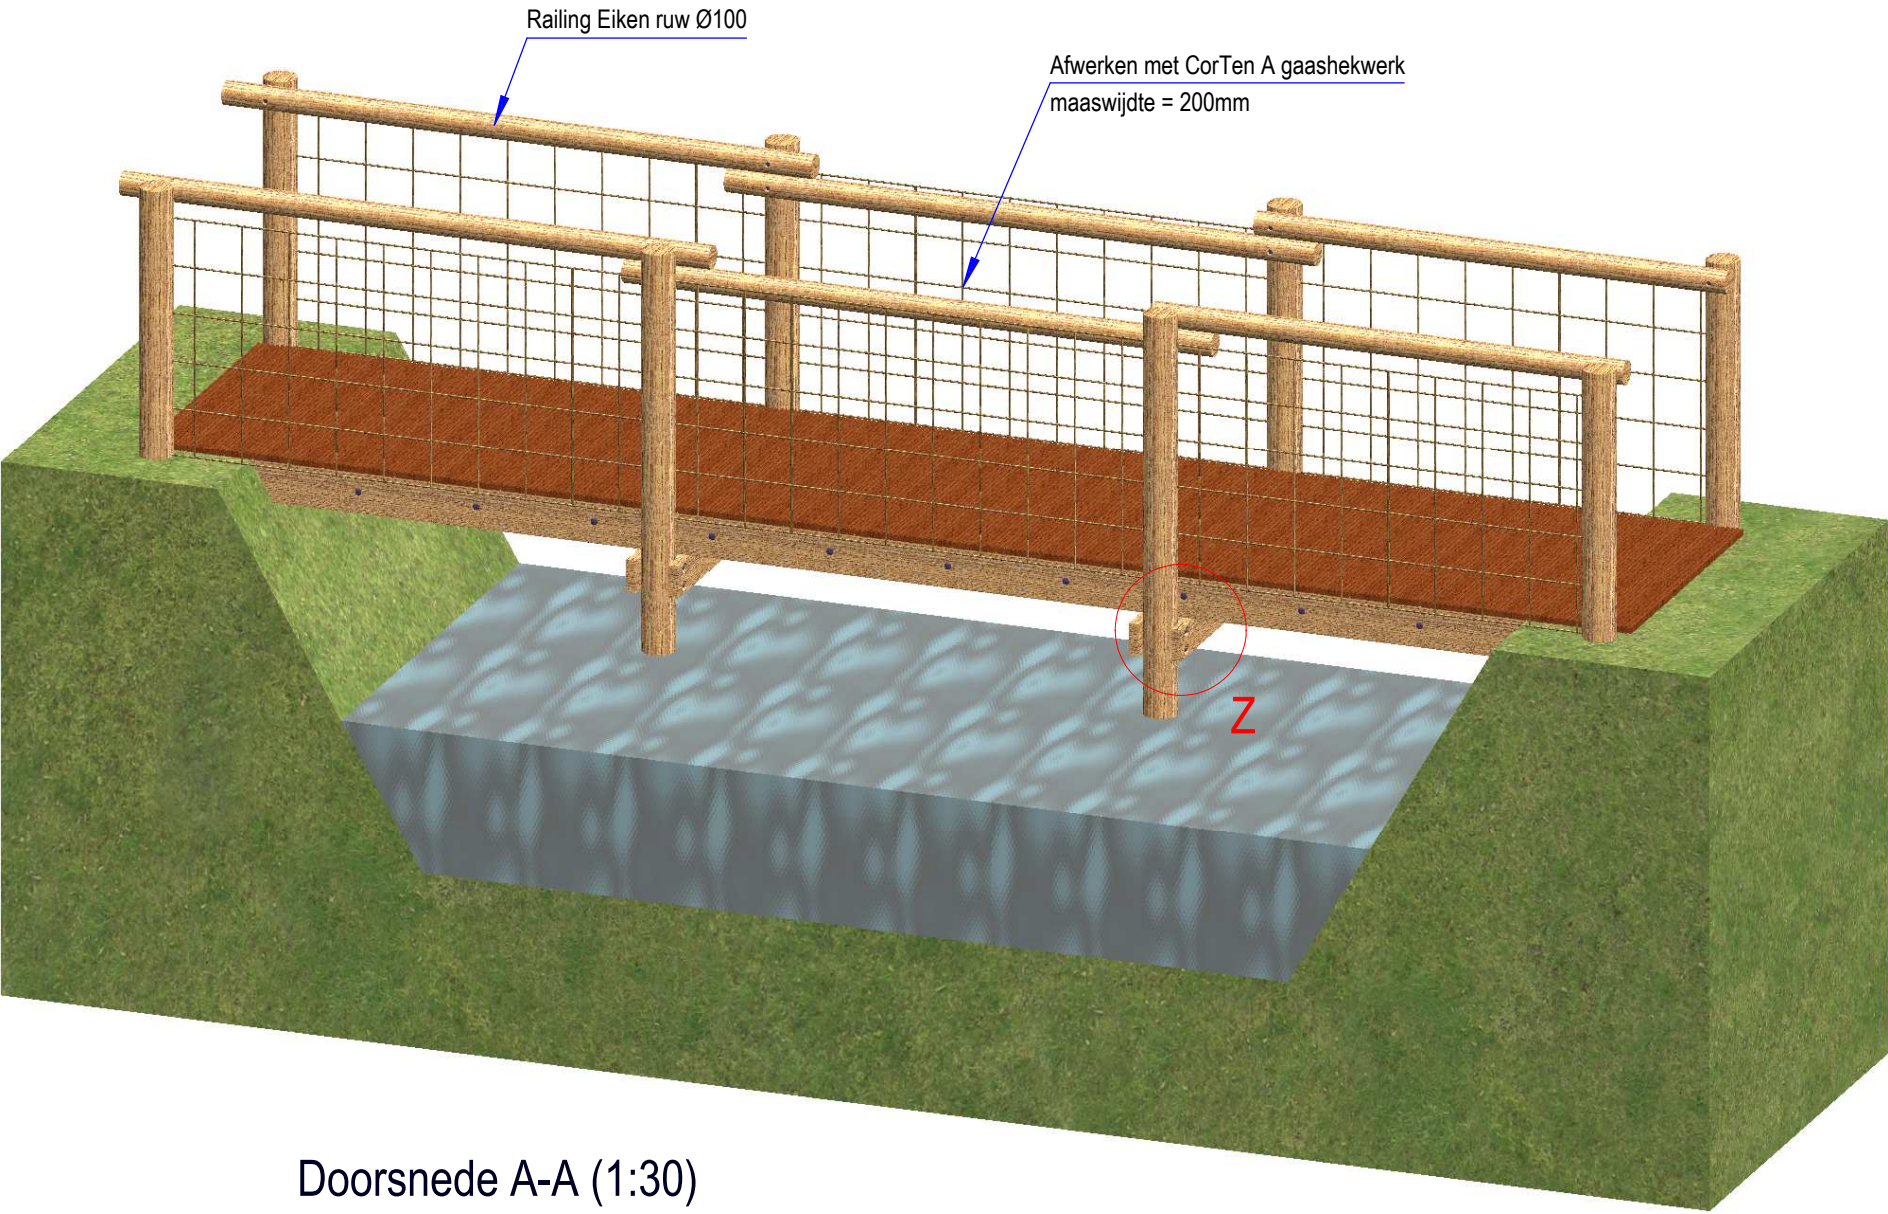


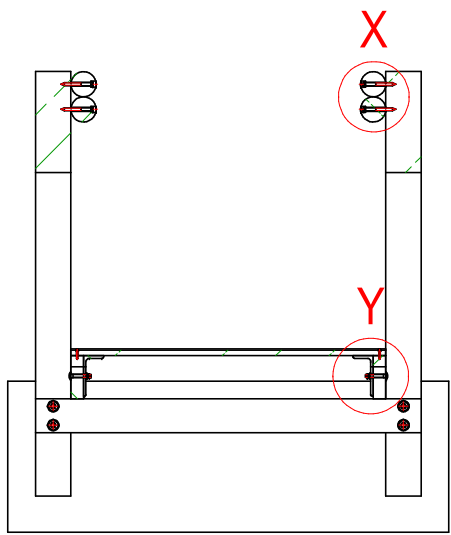




Doorsnede A-A (1:30)

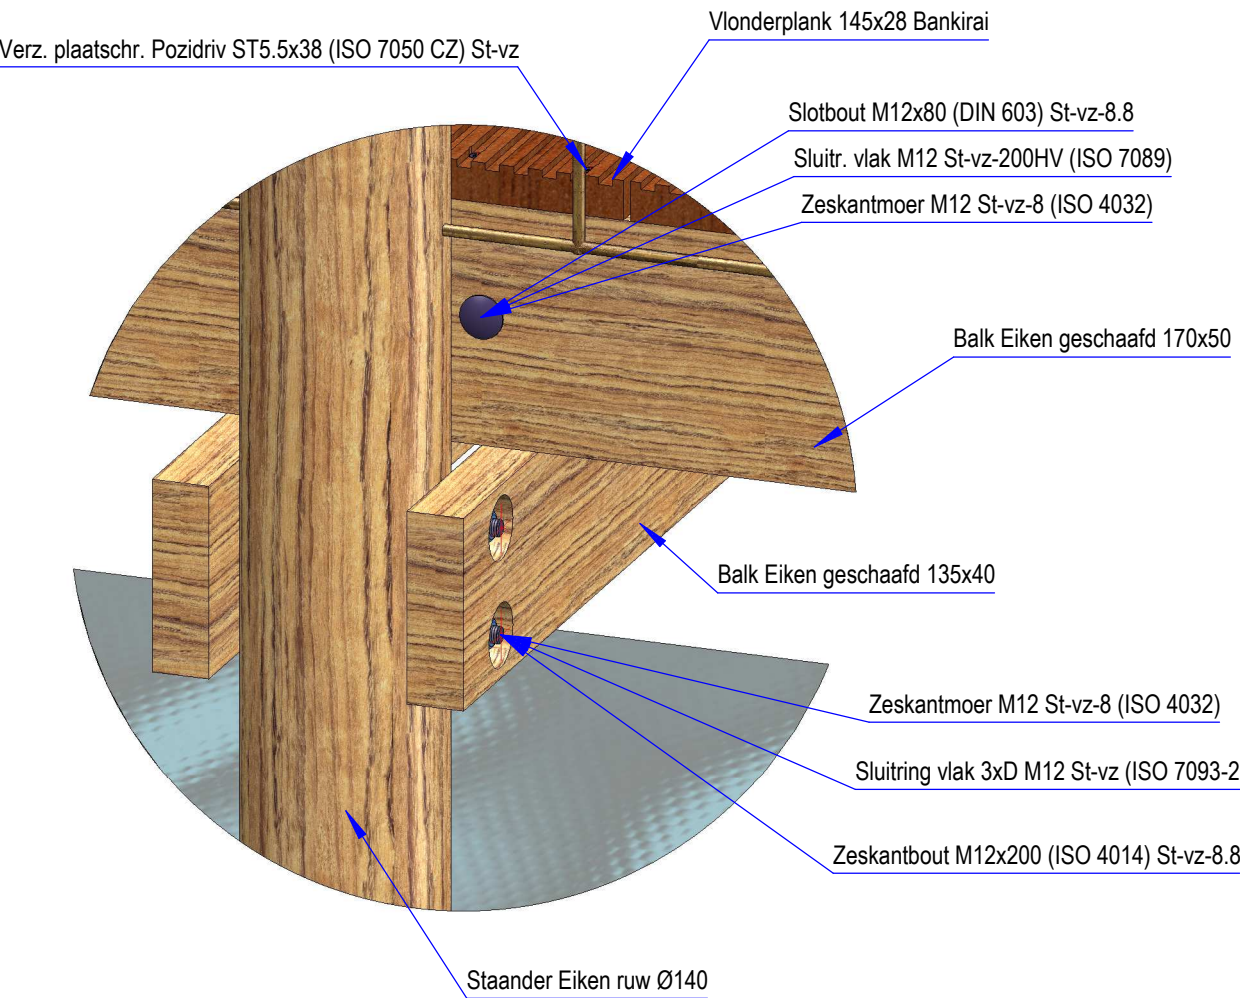


Detail Z (1:5)

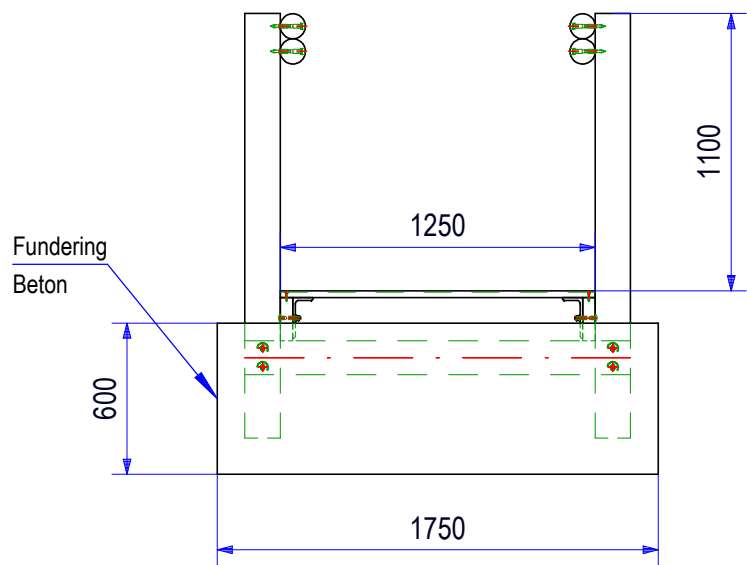

Detail Y (1:4)

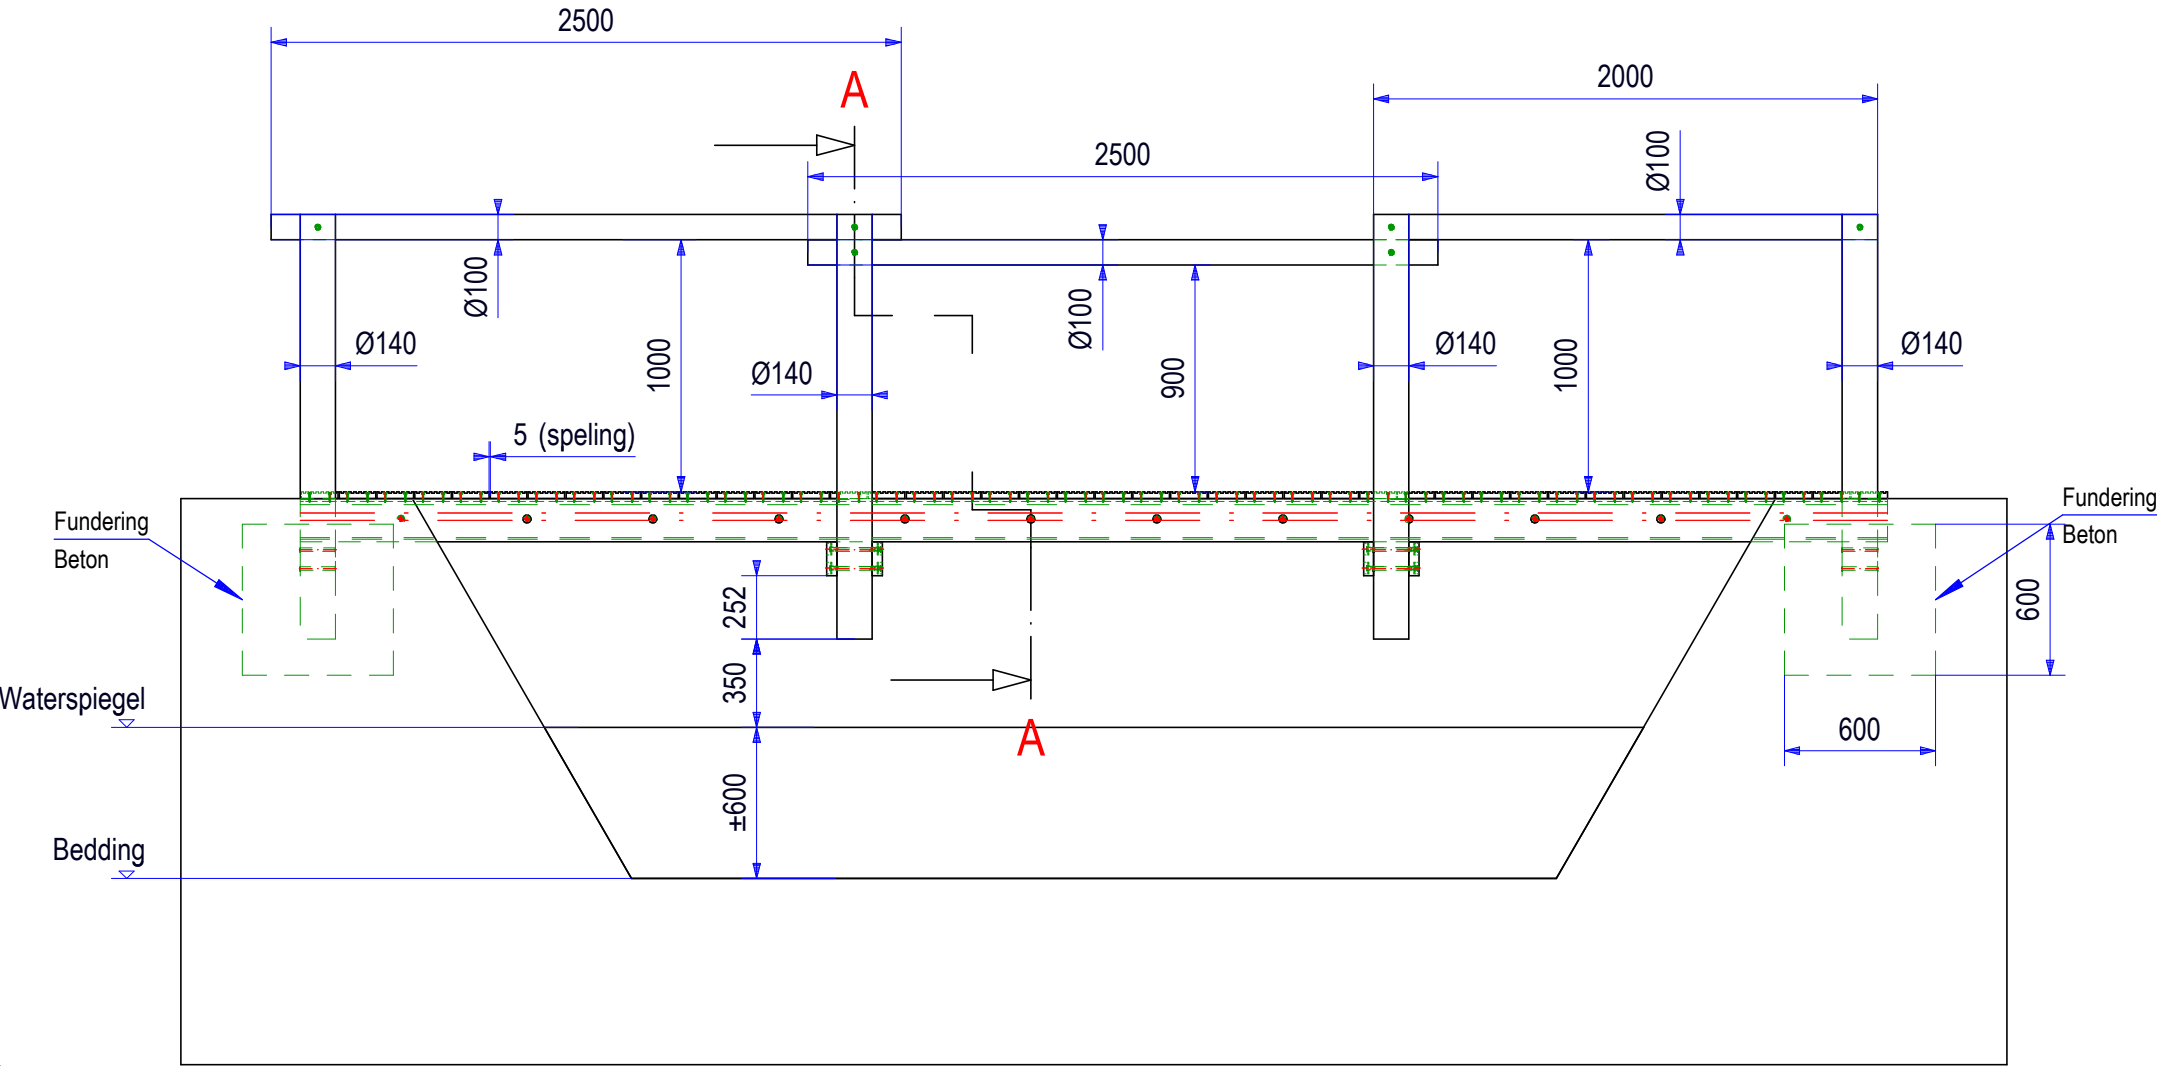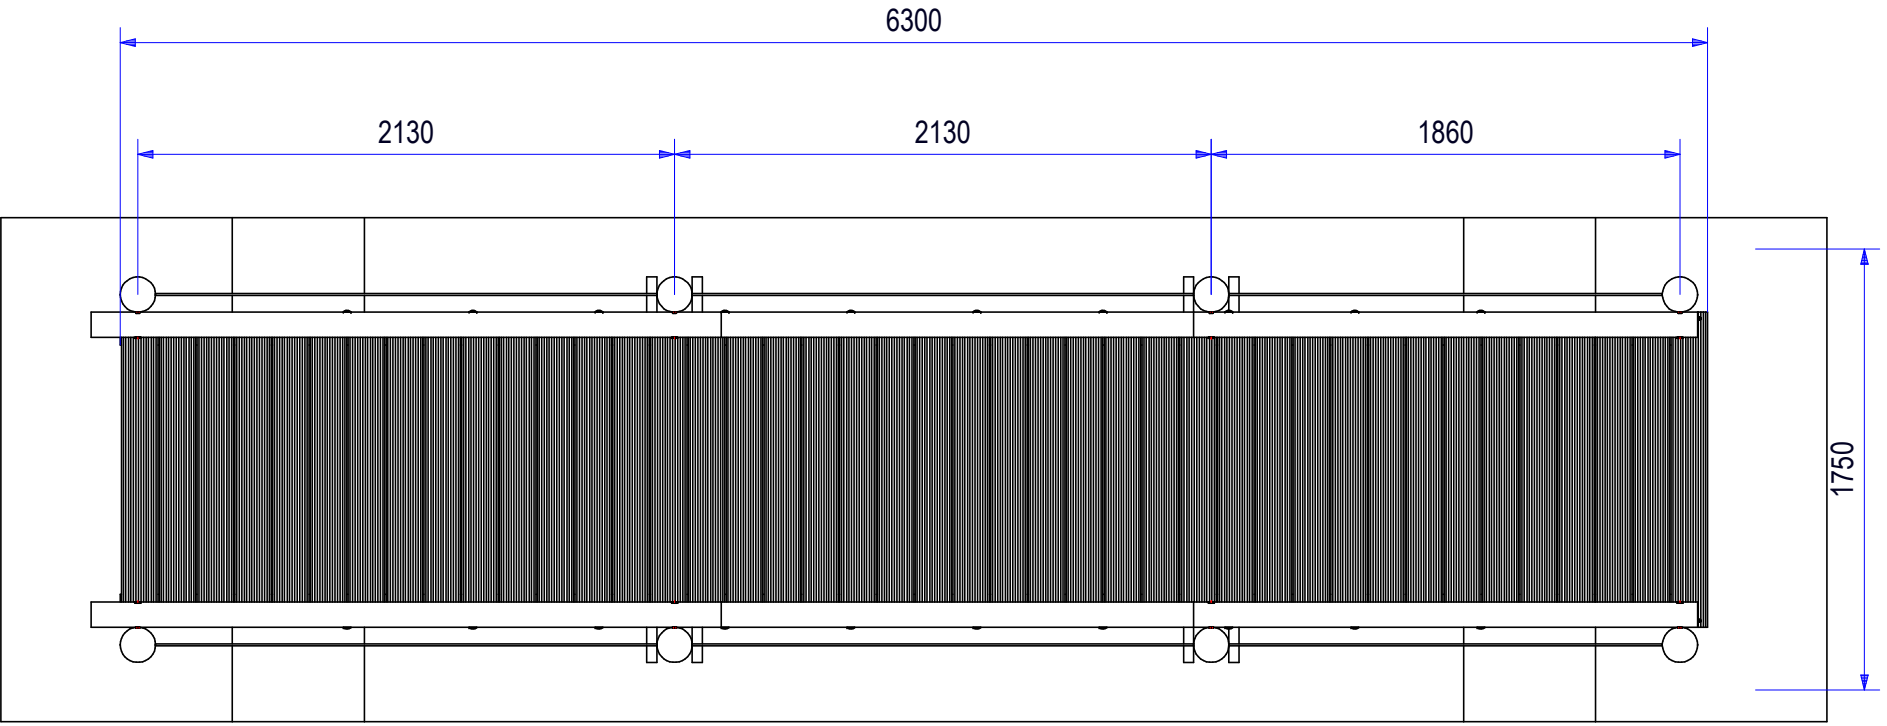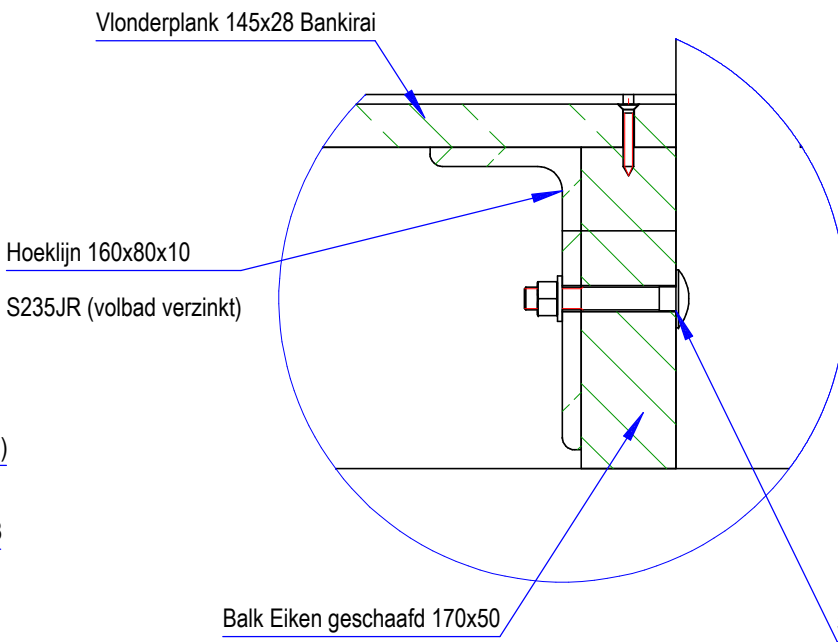

Detail X (1:4)

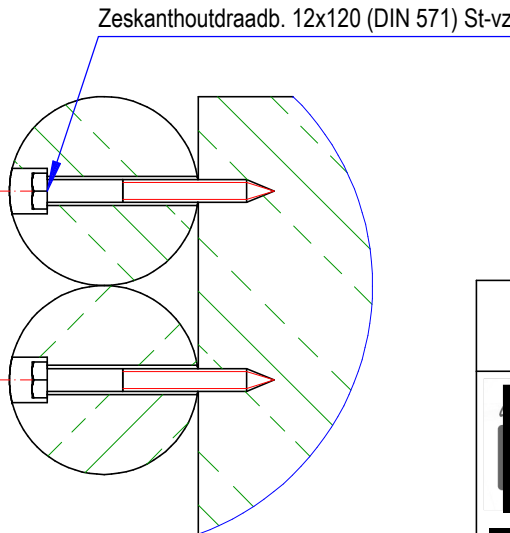

Roughness according to NEN 3634			Dimensional tolerance according to ISO 2768			Welding according to NEN/ISO 5817			Shape and position tolerances according to NEN-ISO 1101		
A2			Scale: 1:30			Treatment:			Colour:		
Project No.: PN-000026			Project Descr.: [redacted]			Customer: [redacted]			Drawing name: Brug		
02			Aanpassing leuningwerk			25.05.2021			RvdB		
01			walkade toegevoegd			19.04.2021			RvdB		
Description			Rev. date			Name			Article No.: ART-000061893		
02			Rev. No.: 02			Sht No.:					