


Vooraanzicht
1 : 100

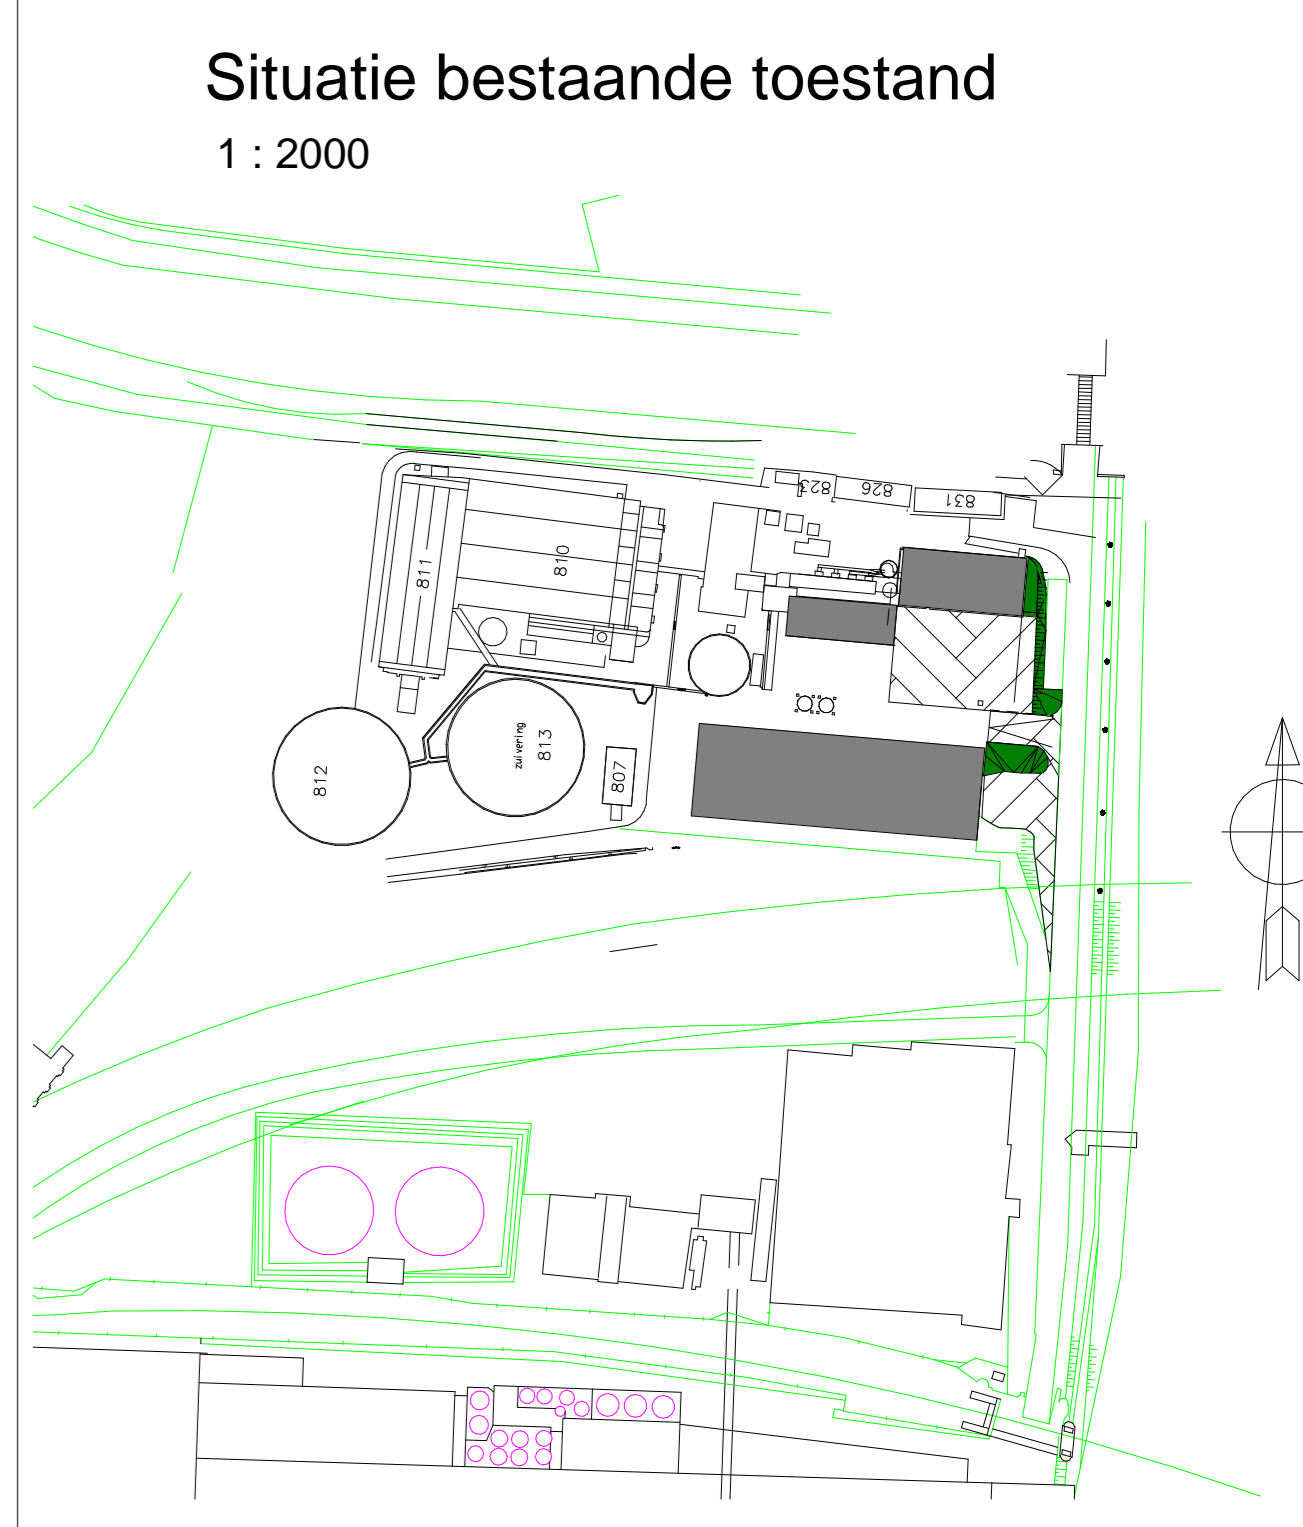

Situatie bestaande toestand
1 : 2000

Begane grond bestaande toestand
1 : 100

A		15-06-2021		R.v.B.	Vergunningaanvraag
Nr.	Date	Issued by	Issued to	Description	
Designed By	Drawn By	Checked By	Approved By		
Client			Subject		
Sappi Maastricht Commandeurslaan 5D 6211 AS, Maastricht			plattengrond en doorsnedes Bestaande toestand		
Project Name			Sappi Zuidwest Milieustation		
HaskoningDHV Nederland B.V. Company of			Role Structural Engineer		
Leng. 1004 no. 02 Aeg. 870, Buis 103			Stage Vergunningaanvraag		
C. v. d. B. 100-210 E. v. d. B. 100-210			Scale As indicated		
E. v. d. B. 100-210 www.haskoningdhv.com			P. Size A0		
Proj. Nr. BH2360-103-103			Stability S2		
Dwg. Nr. BH2360-103-103-RHD-XX-00-DR-S-2000-6002					

