


Kavelruil Bodegraven-Noord

Toedeling ged.

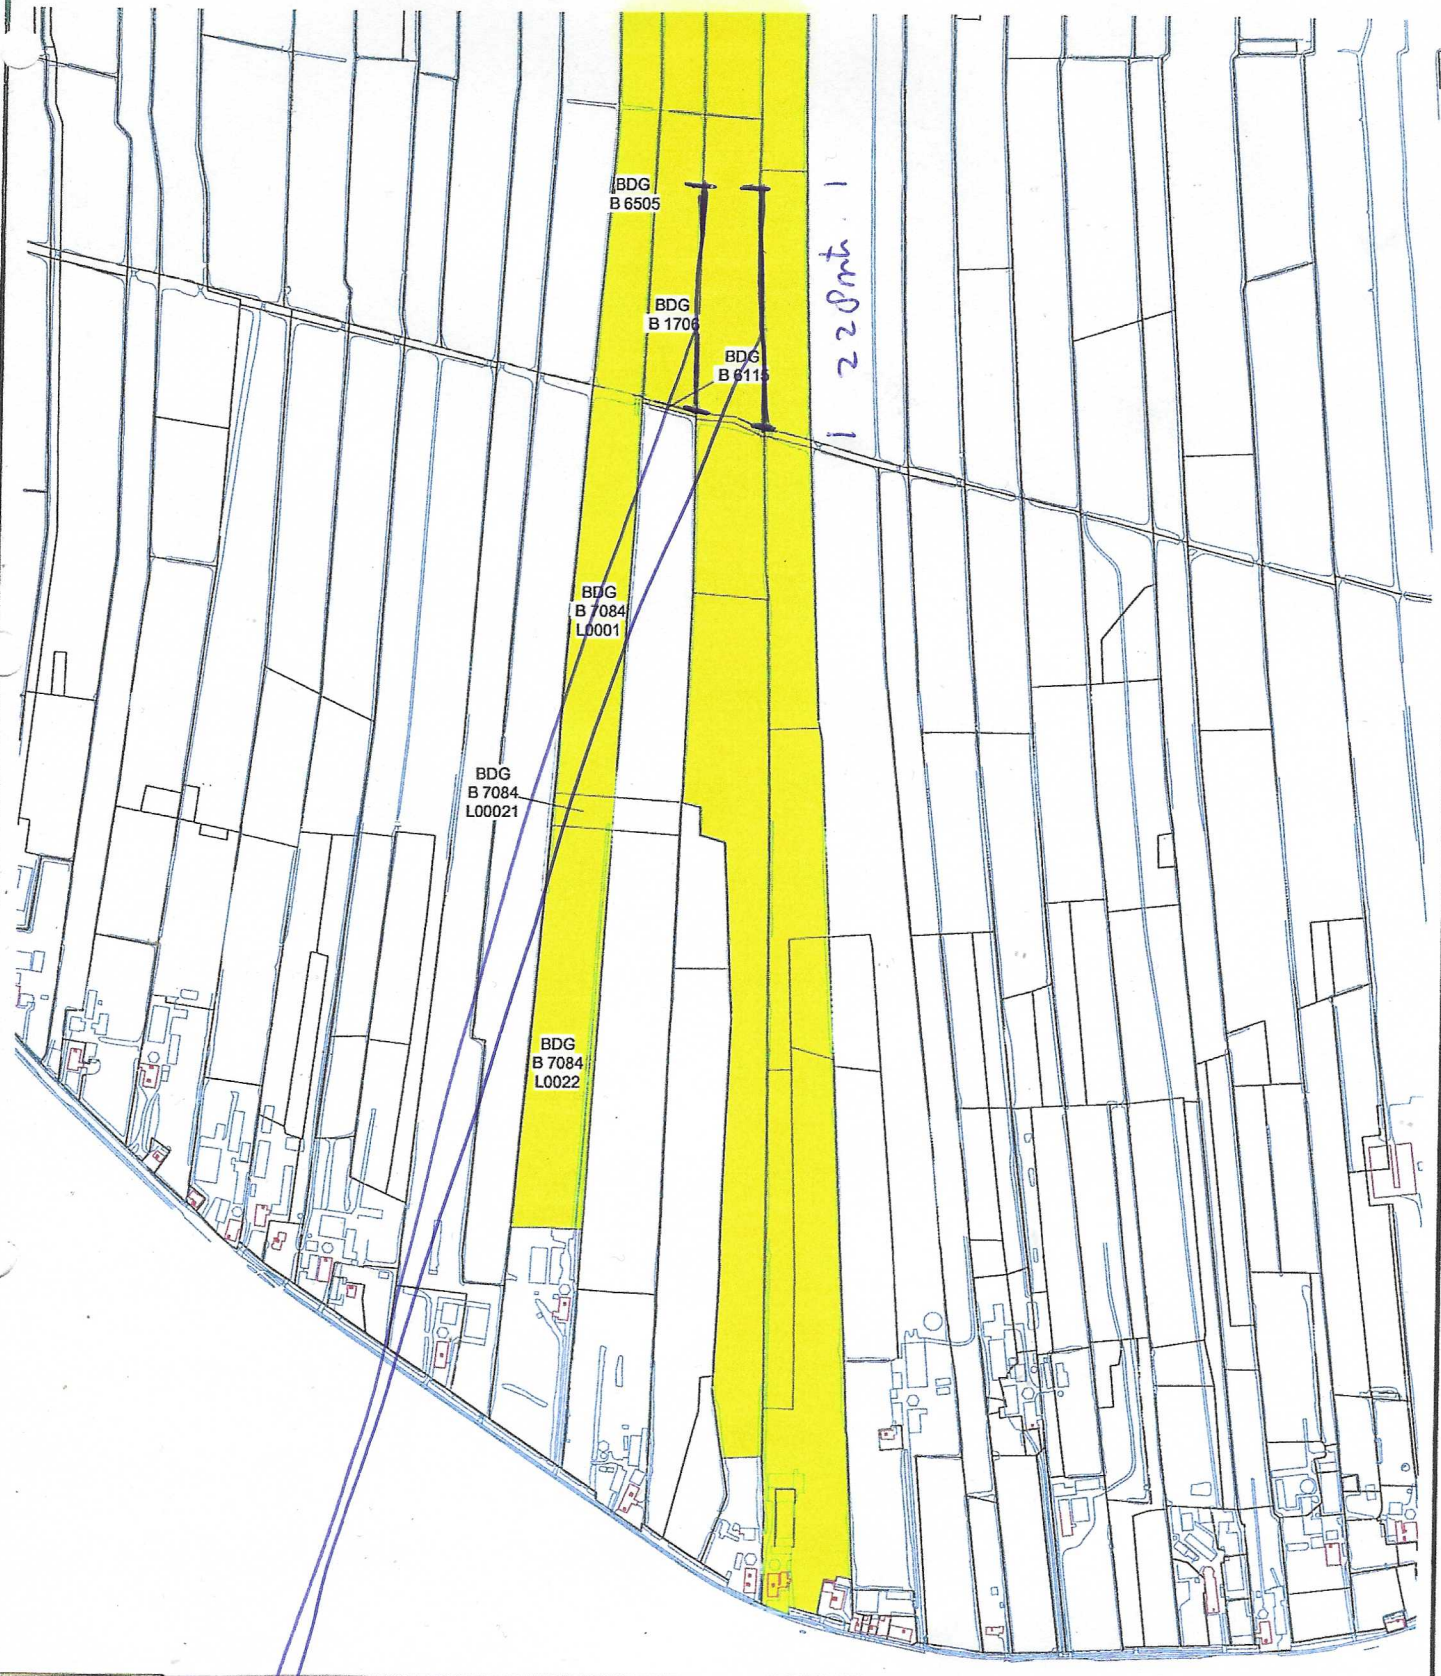

2x sloot verbreden 228 mtr lang 0,5 mtr breed.