


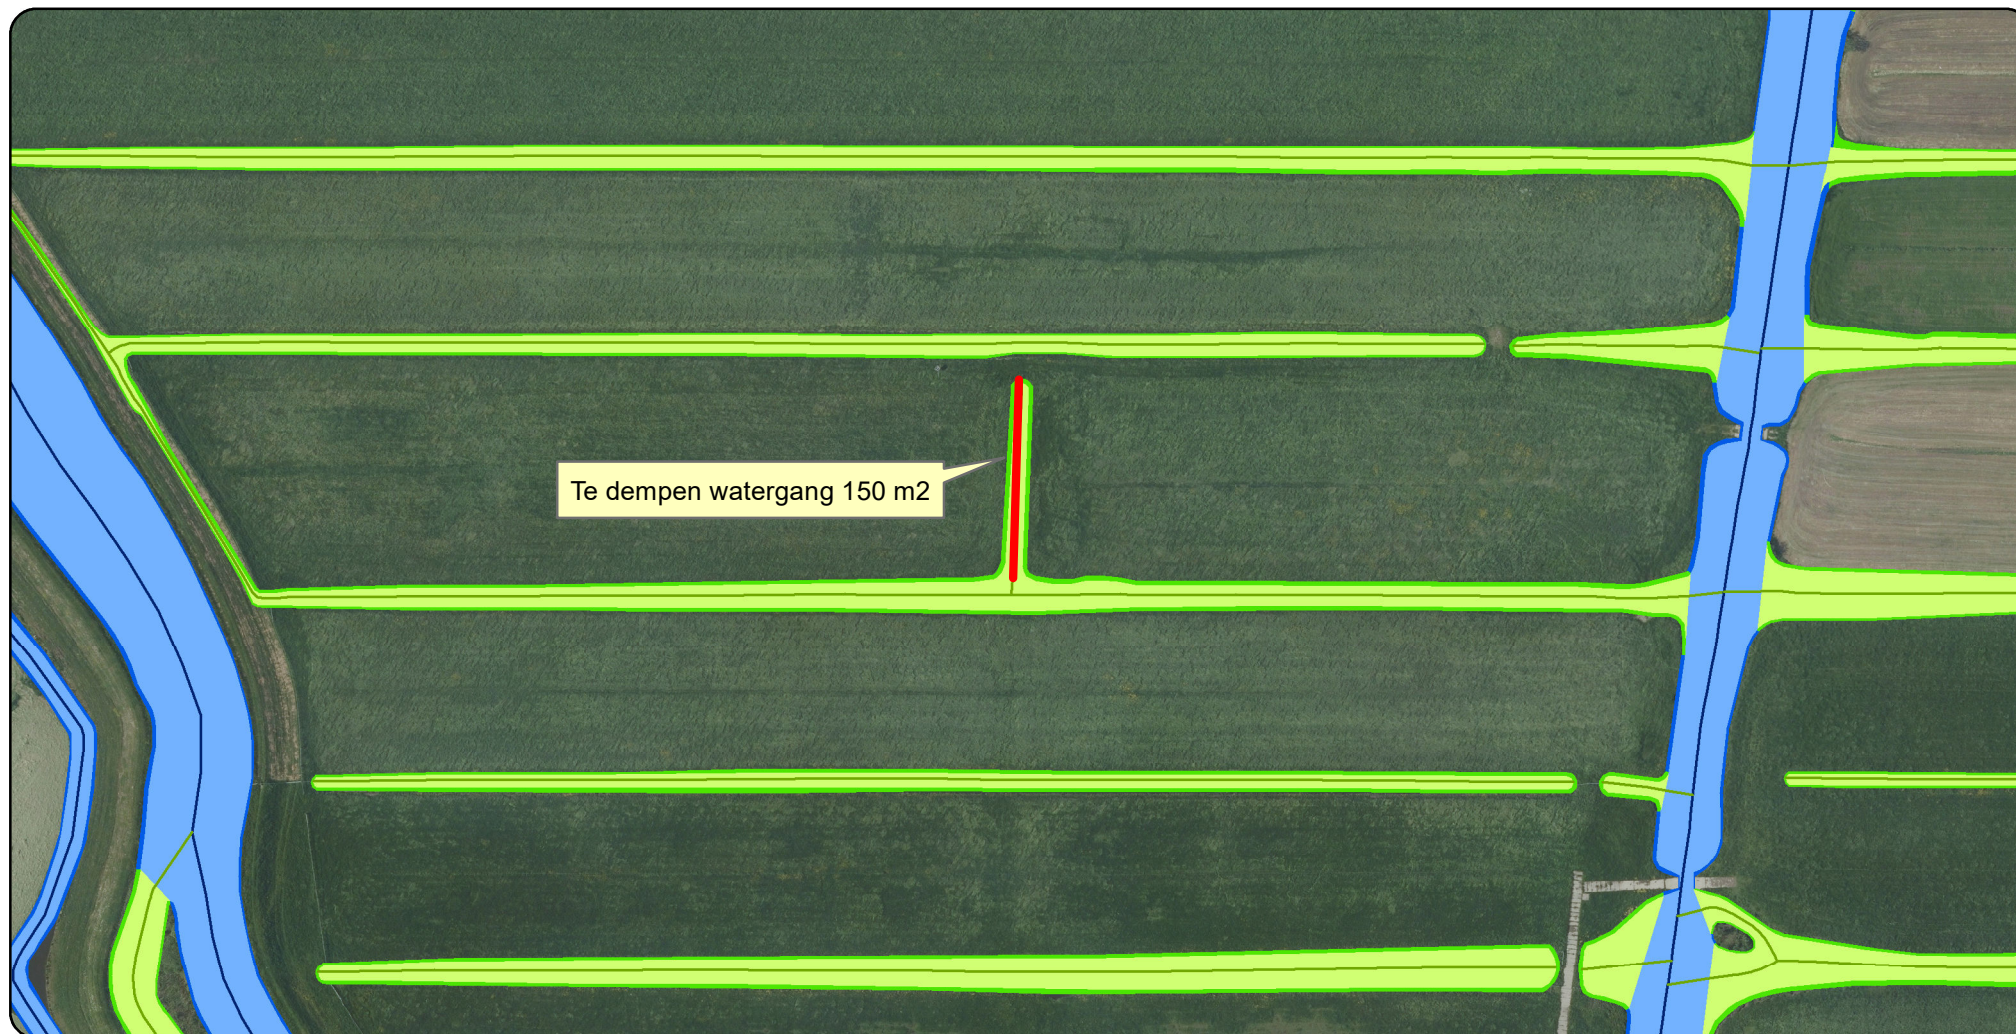

Zaak 86110 De Wit

KAART B2-2

DATUM: 19-04-2022

FORMAAT: A4
SCHAAL: 1:2.000

