


02550

Opbouw- & opslag
lokatie

Positie Brandblusser(s)

Vluchtroute(s)

Fallout zone

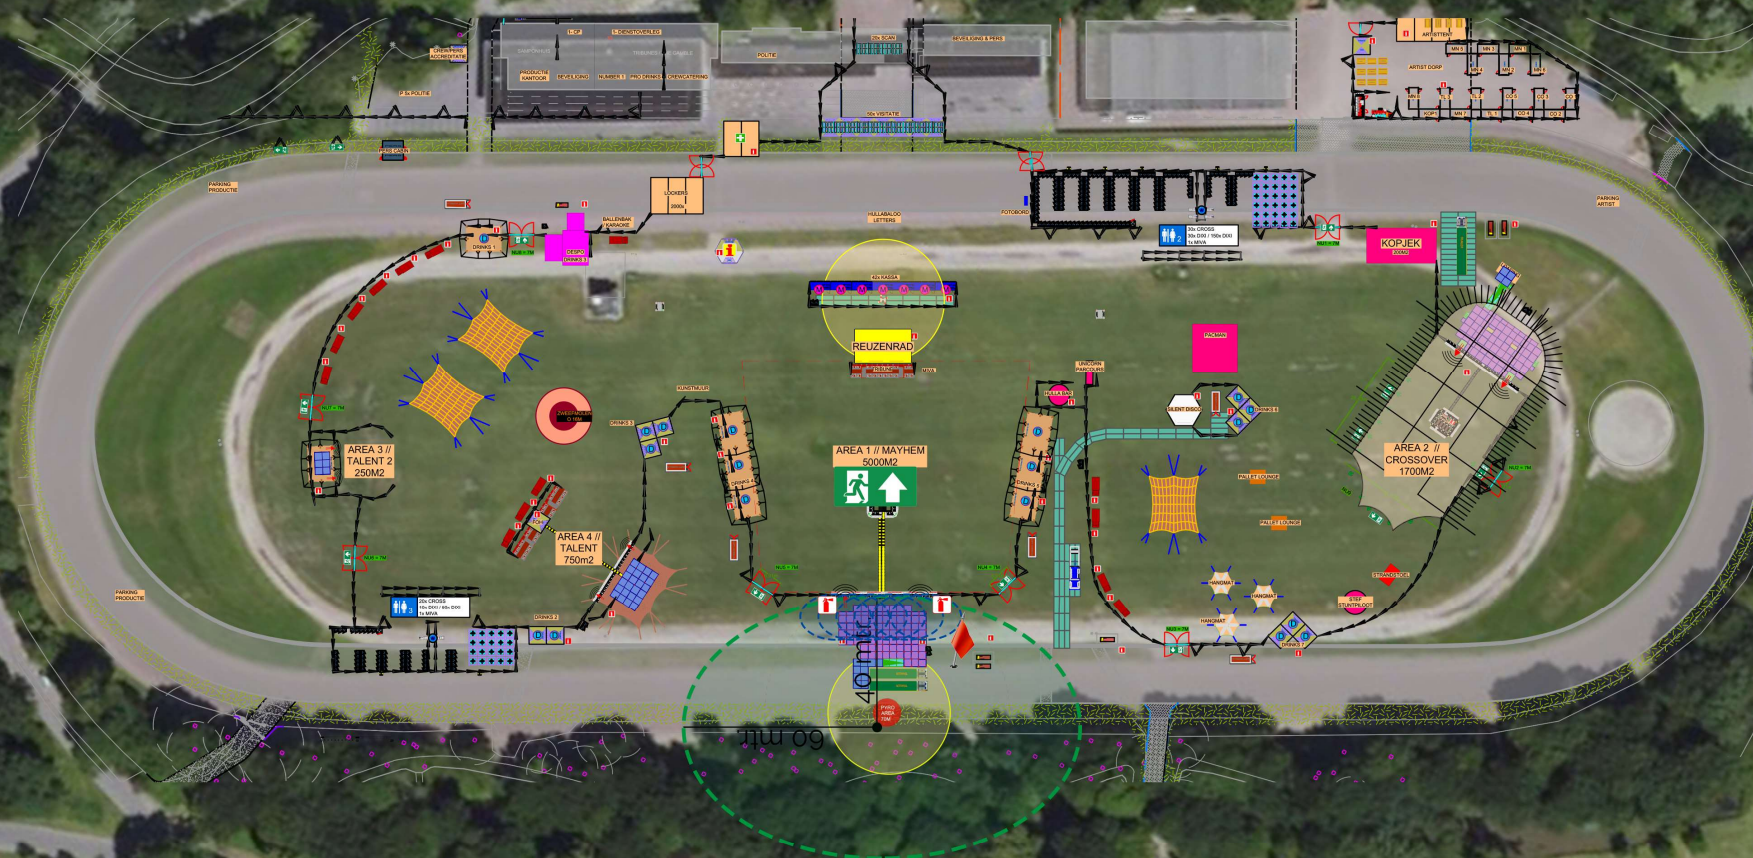

HULLABALOO FESTIVAL			MASTER PYROTECH Kolkweg 58 / 64 8243 PN Lelystad +31 [0] 320 261 539 http://masterpyrotech.com show@masterpyrotech.com
Drawing name: Positions Pyro	Event Location: Draftbaan, Groningen	Plot type: A3	
Drawn by: Michael Bos	Event date: 27 augustus 2022	Version: V1.0	