



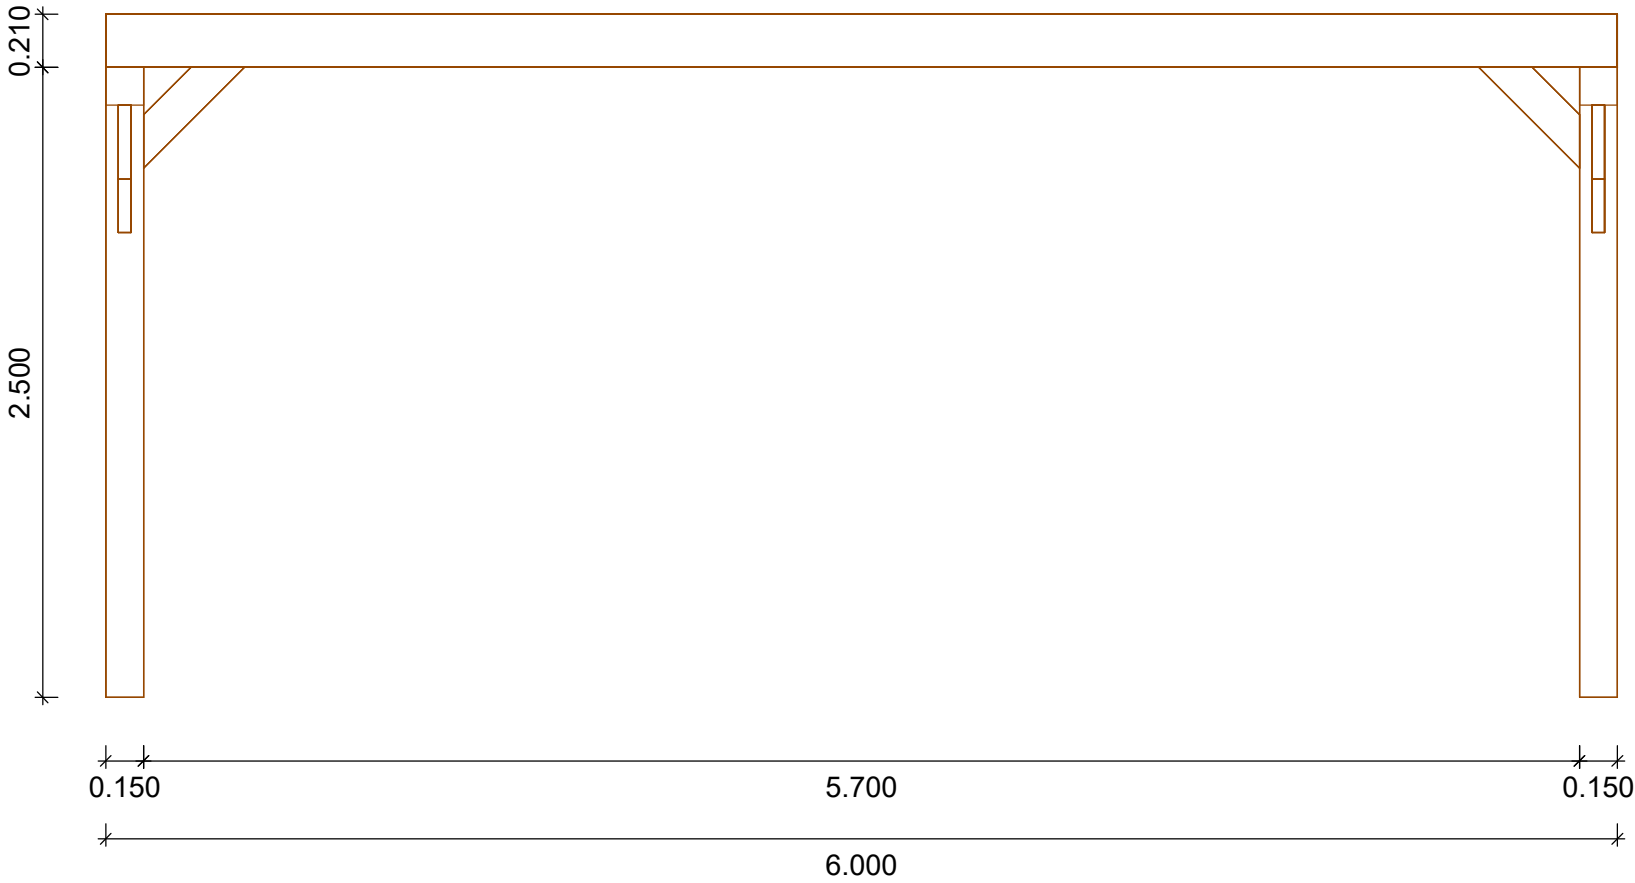


	Drawn by ...		Approved by ...		Drawing# : 001	
	Projekt Camper carport			Drawing		
				Scale: 1: ...		Date 17-5-2022

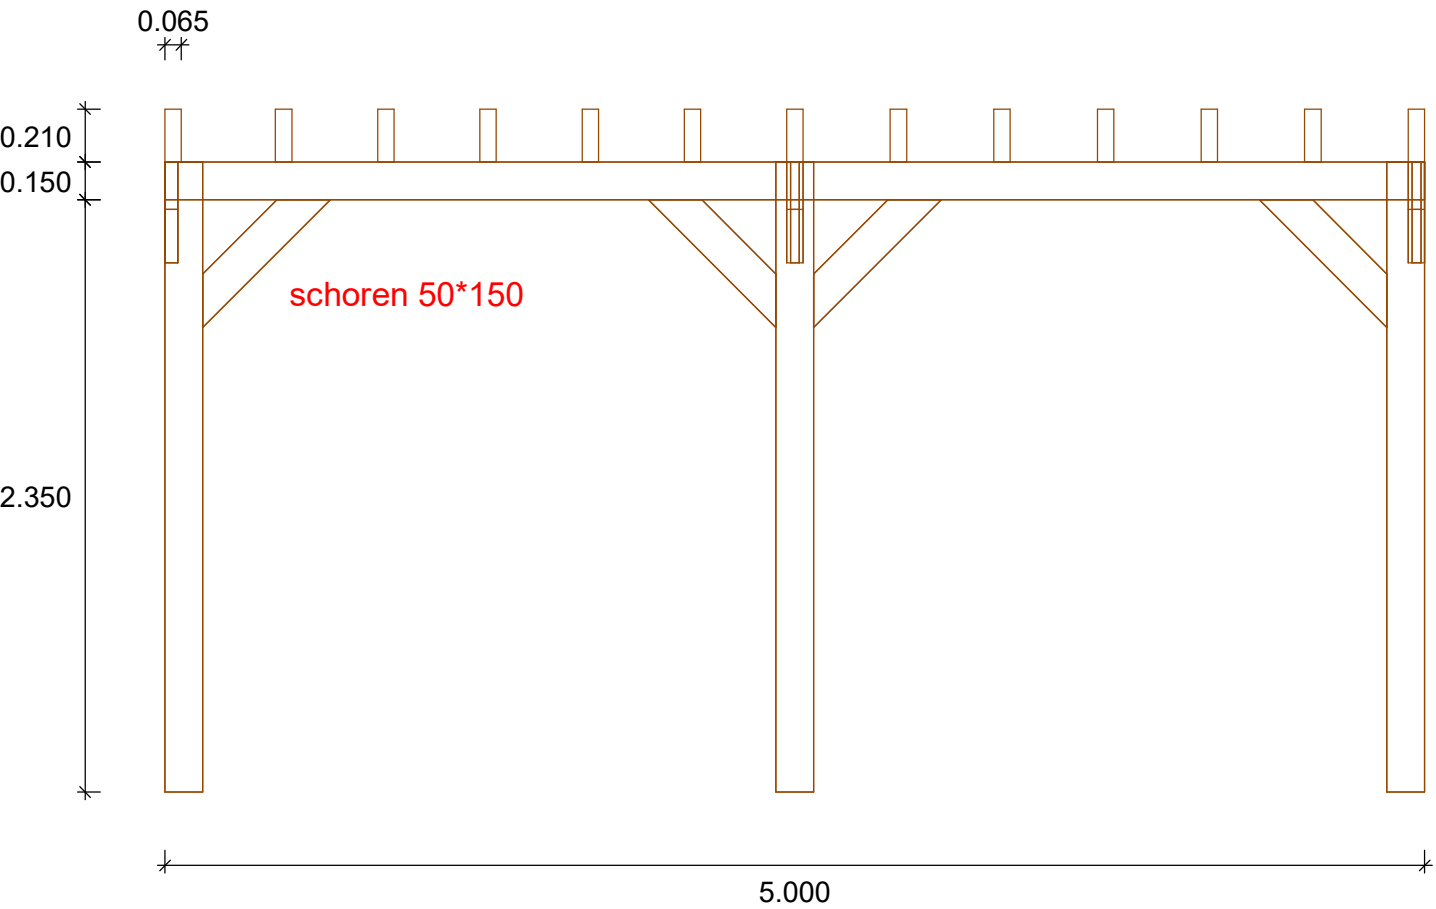

Scale: 1 : 30
zij aanzicht

Drawn by ...	Approved by ...		Drawing# : 002	
Projekt Camper carport			Drawing	
			Scale: 1: ...	Date 17-5-2022

dak afbouw met metalen dakplaten

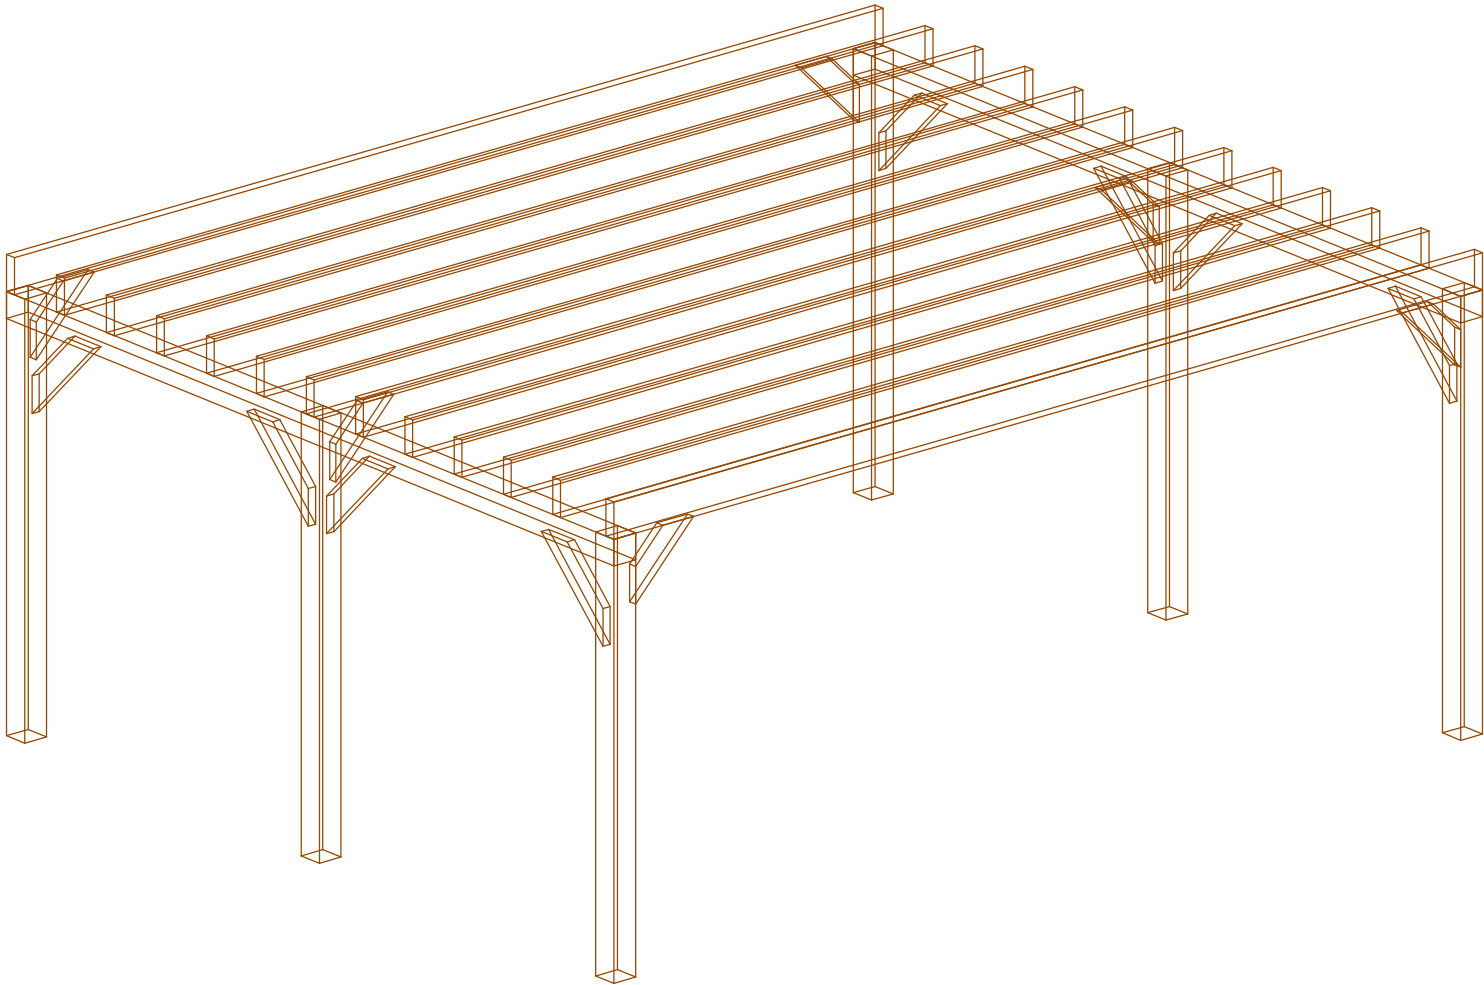

Scale: 1 : 40
concept 3d model

	Drawn by ...		Approved by ...		Drawing# : 003	
	Projekt Camper carport			Drawing		
				Scale: 1: ...		Date 17-5-2022