


Profielnr 11

Schaal 1 : 100 / 100


NAP =2.00

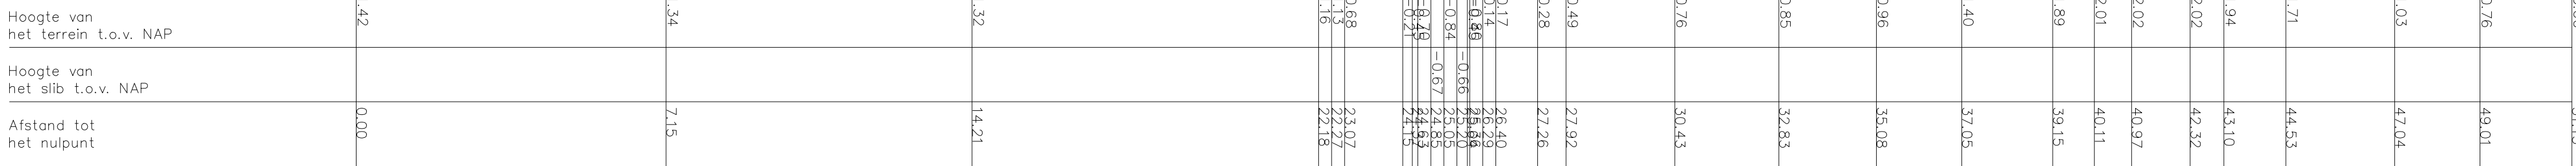

Profielnr 12

Schaal 1 : 100 / 100


NAP =2.00

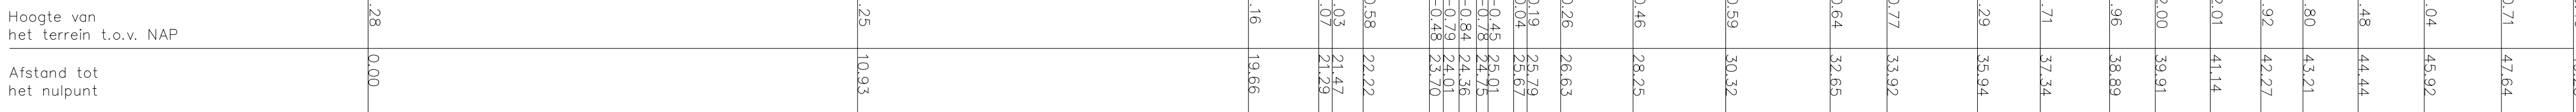

Profielnr 13

Schaal 1 : 100 / 100


NAP =2.00

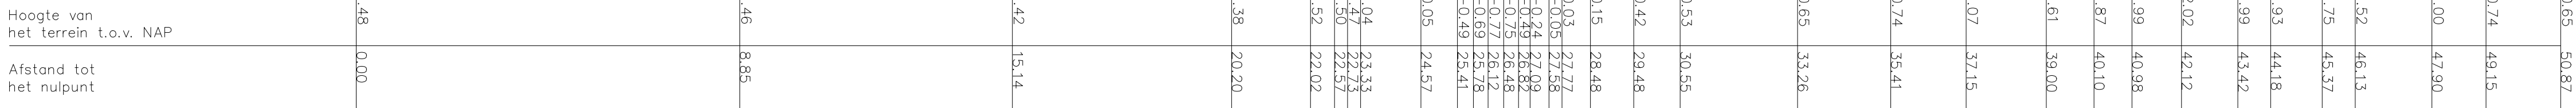

Profielnr 14

Schaal 1 : 100 / 100


NAP =2.00

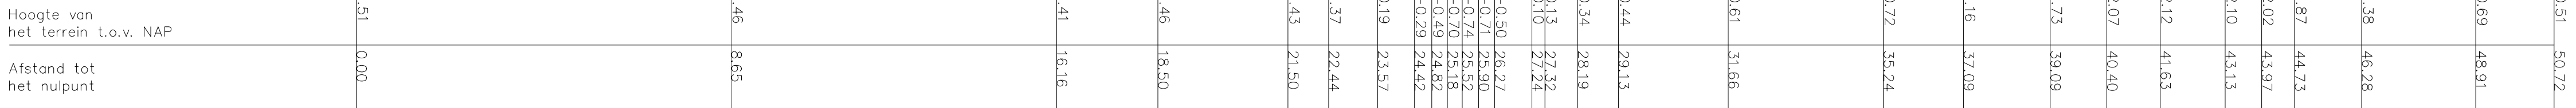

Profielnr 15

Schaal 1 : 100 / 100


NAP =2.00

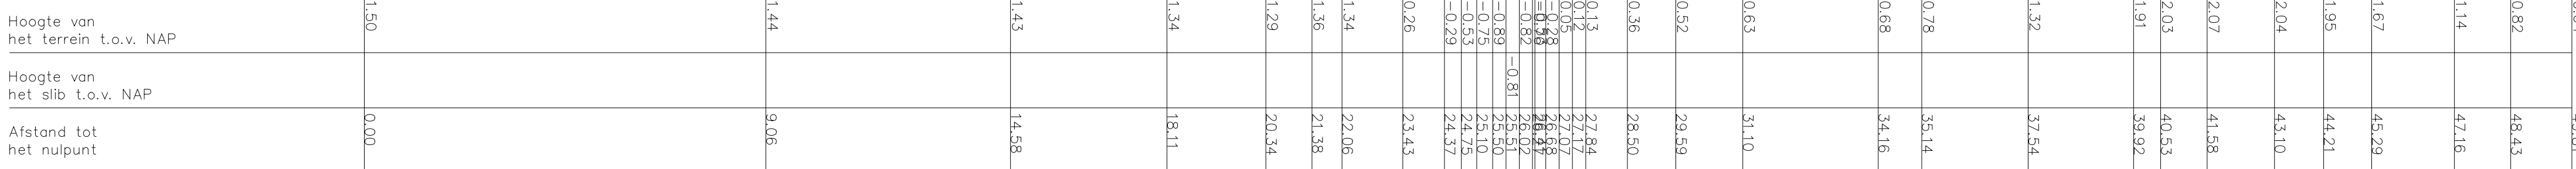

Profielnr 16

Schaal 1 : 100 / 100

NAP =2.00

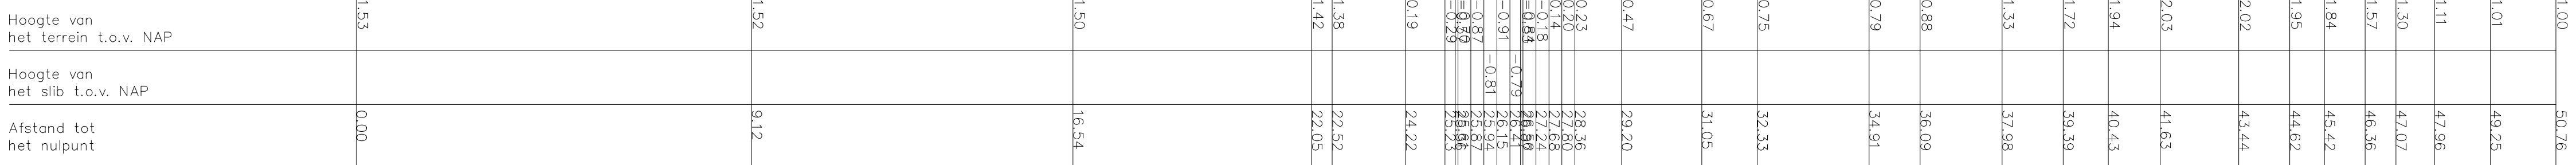

Profielnr 17

Schaal 1 : 100 / 100

NAP =2.00

