




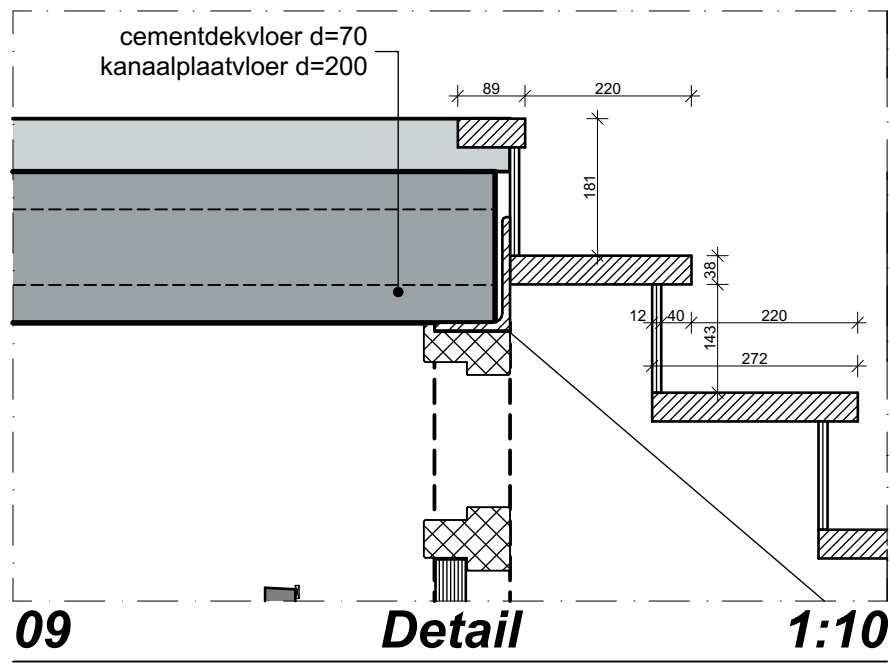


09 Detail 1:10

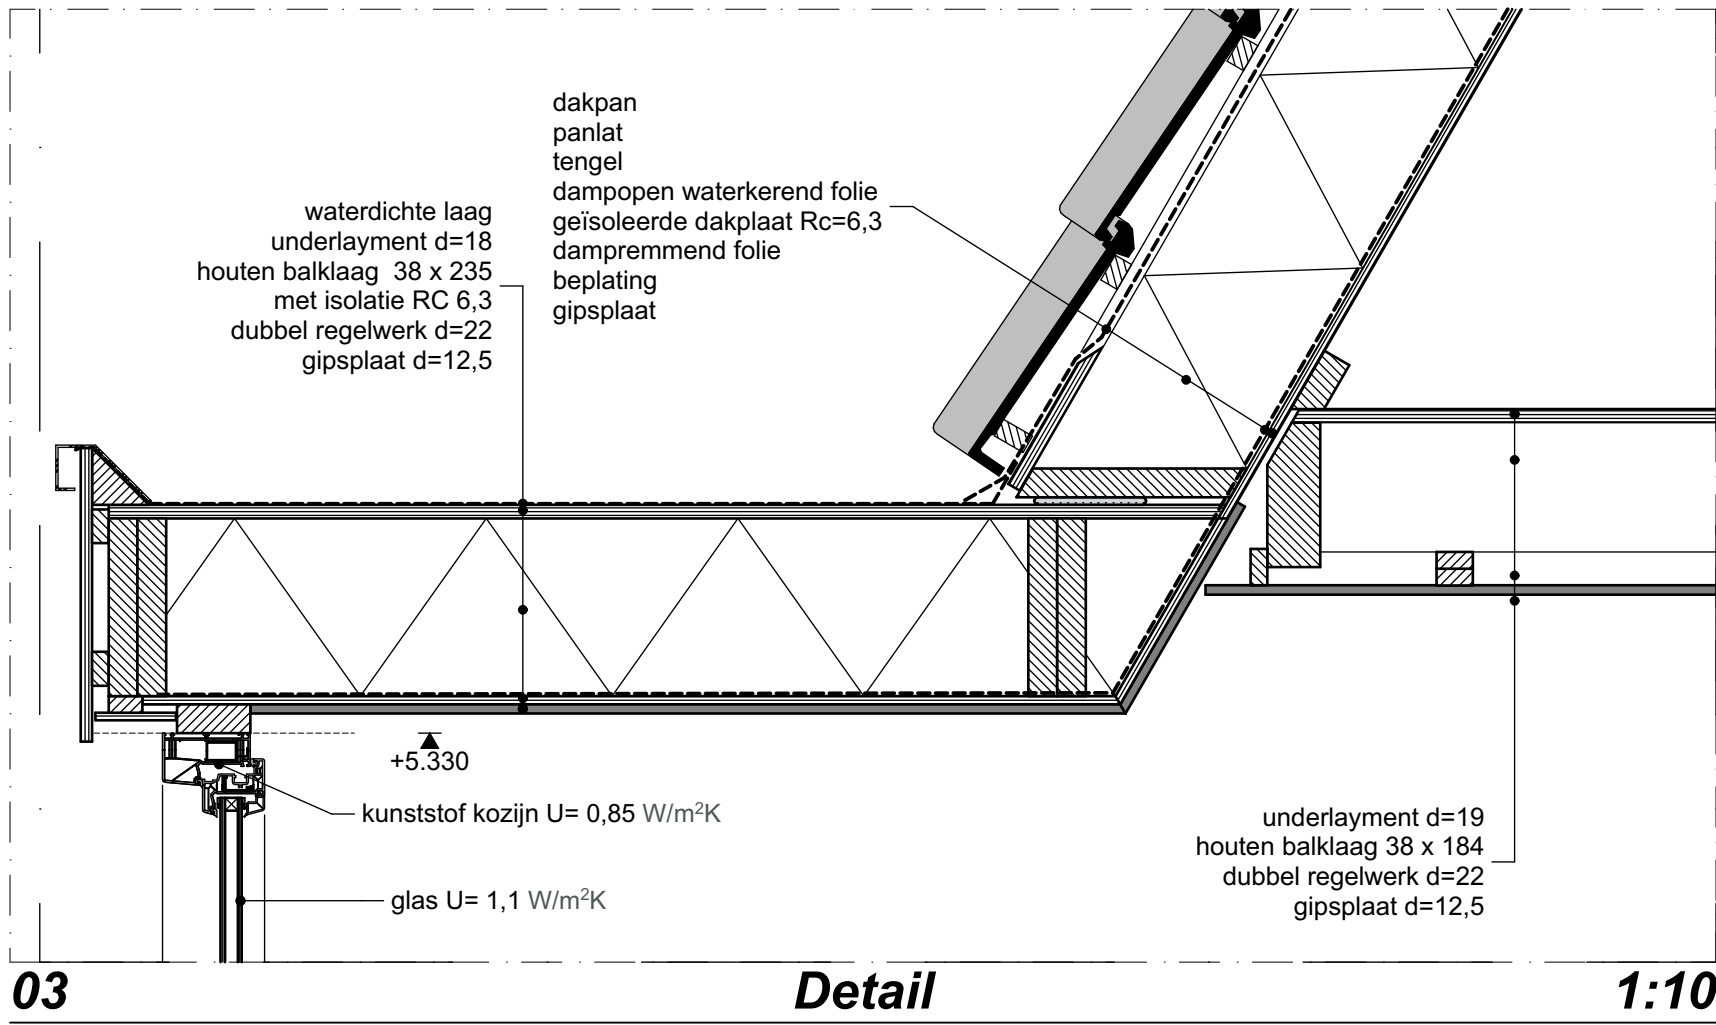


03 Detail 1:10

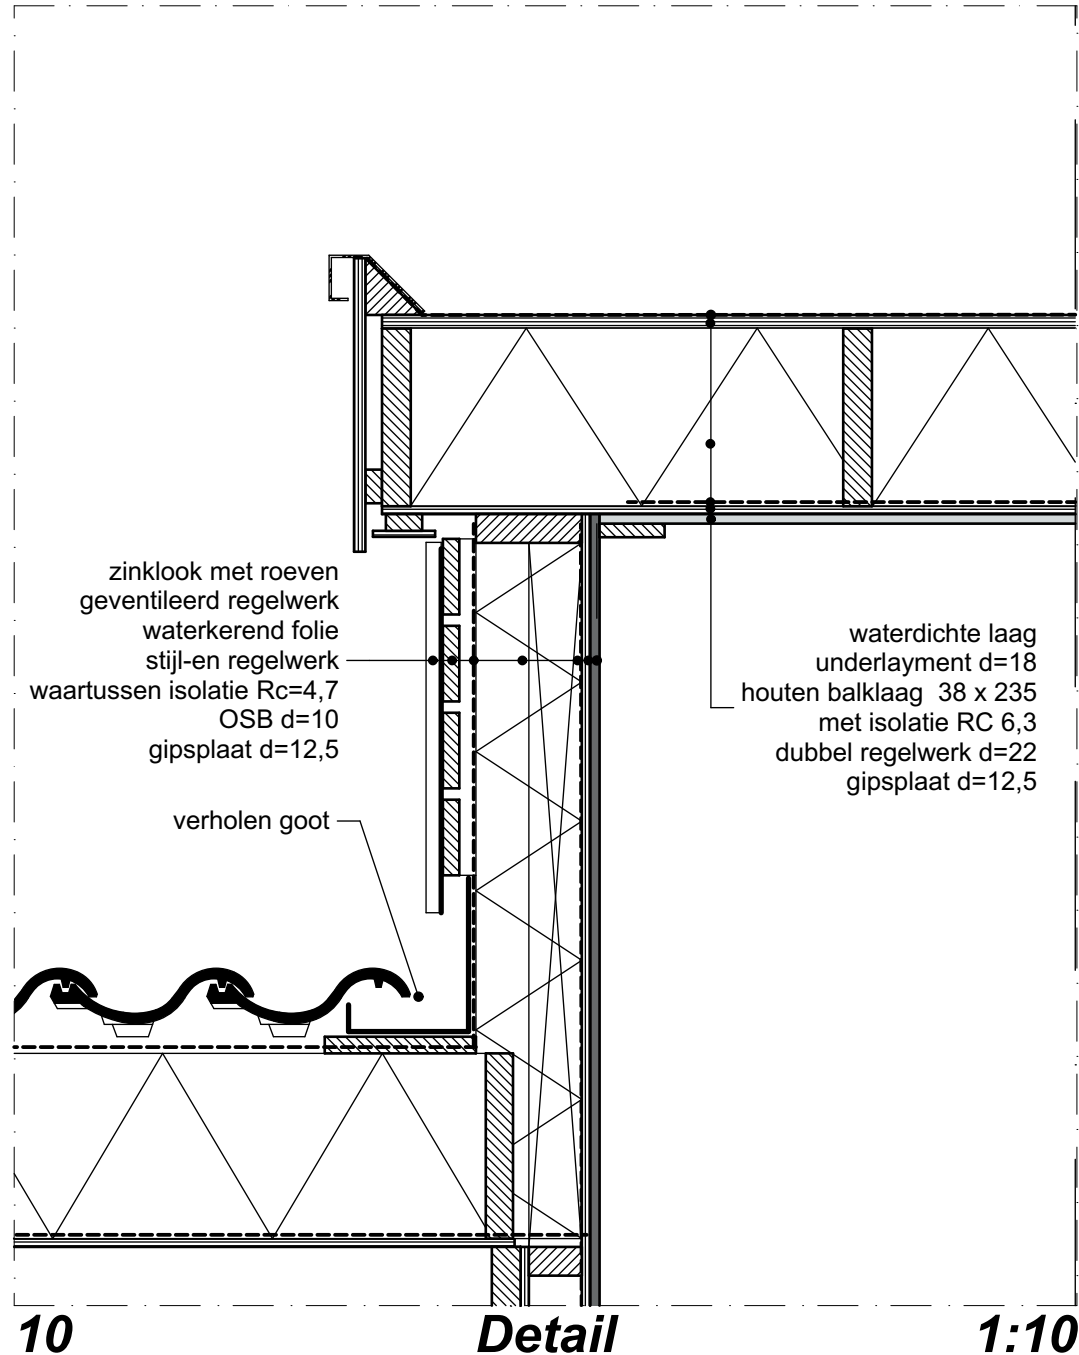


10 Detail 1:10

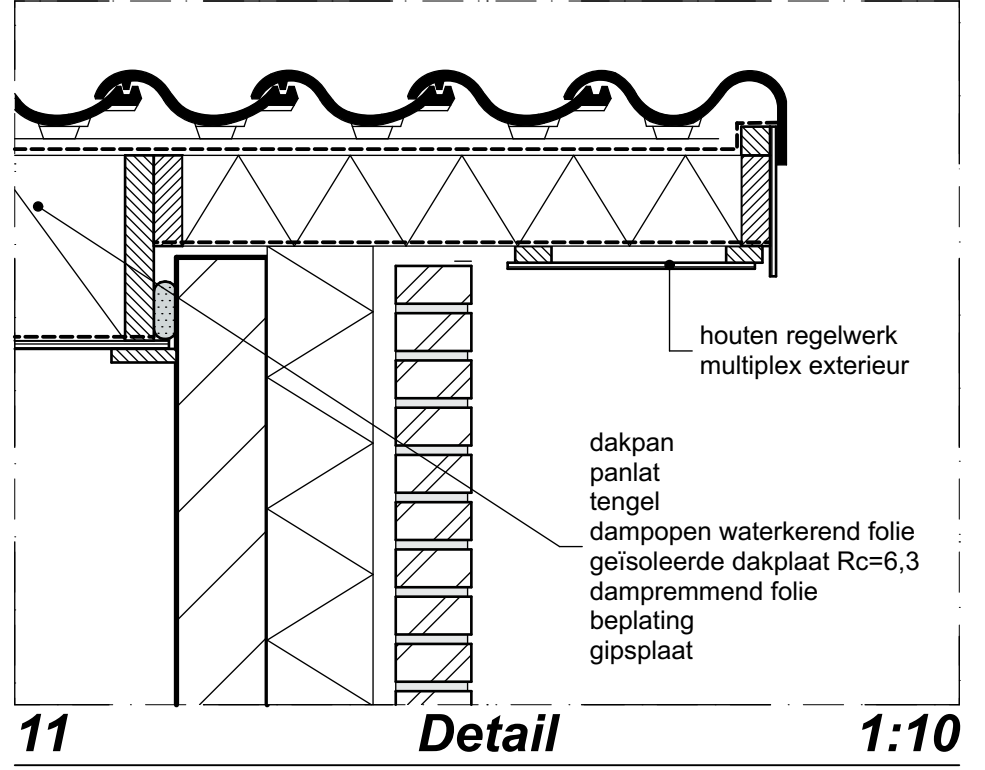


11 Detail 1:10

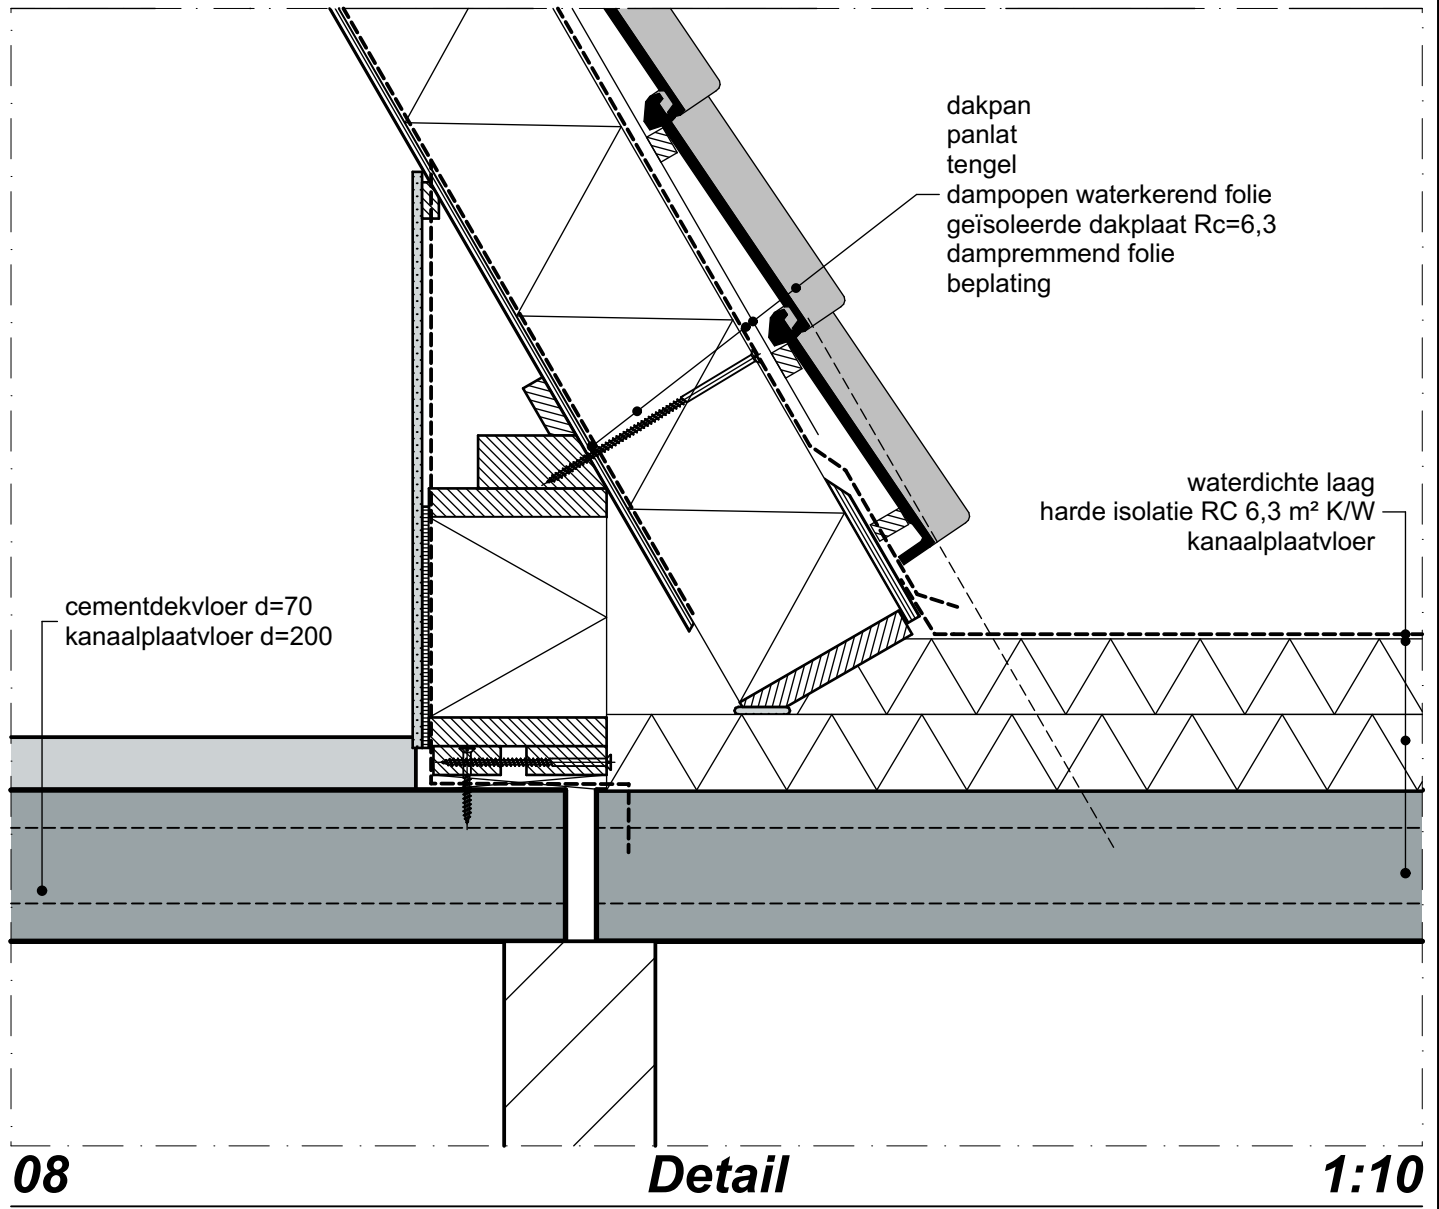


08 Detail 1:10

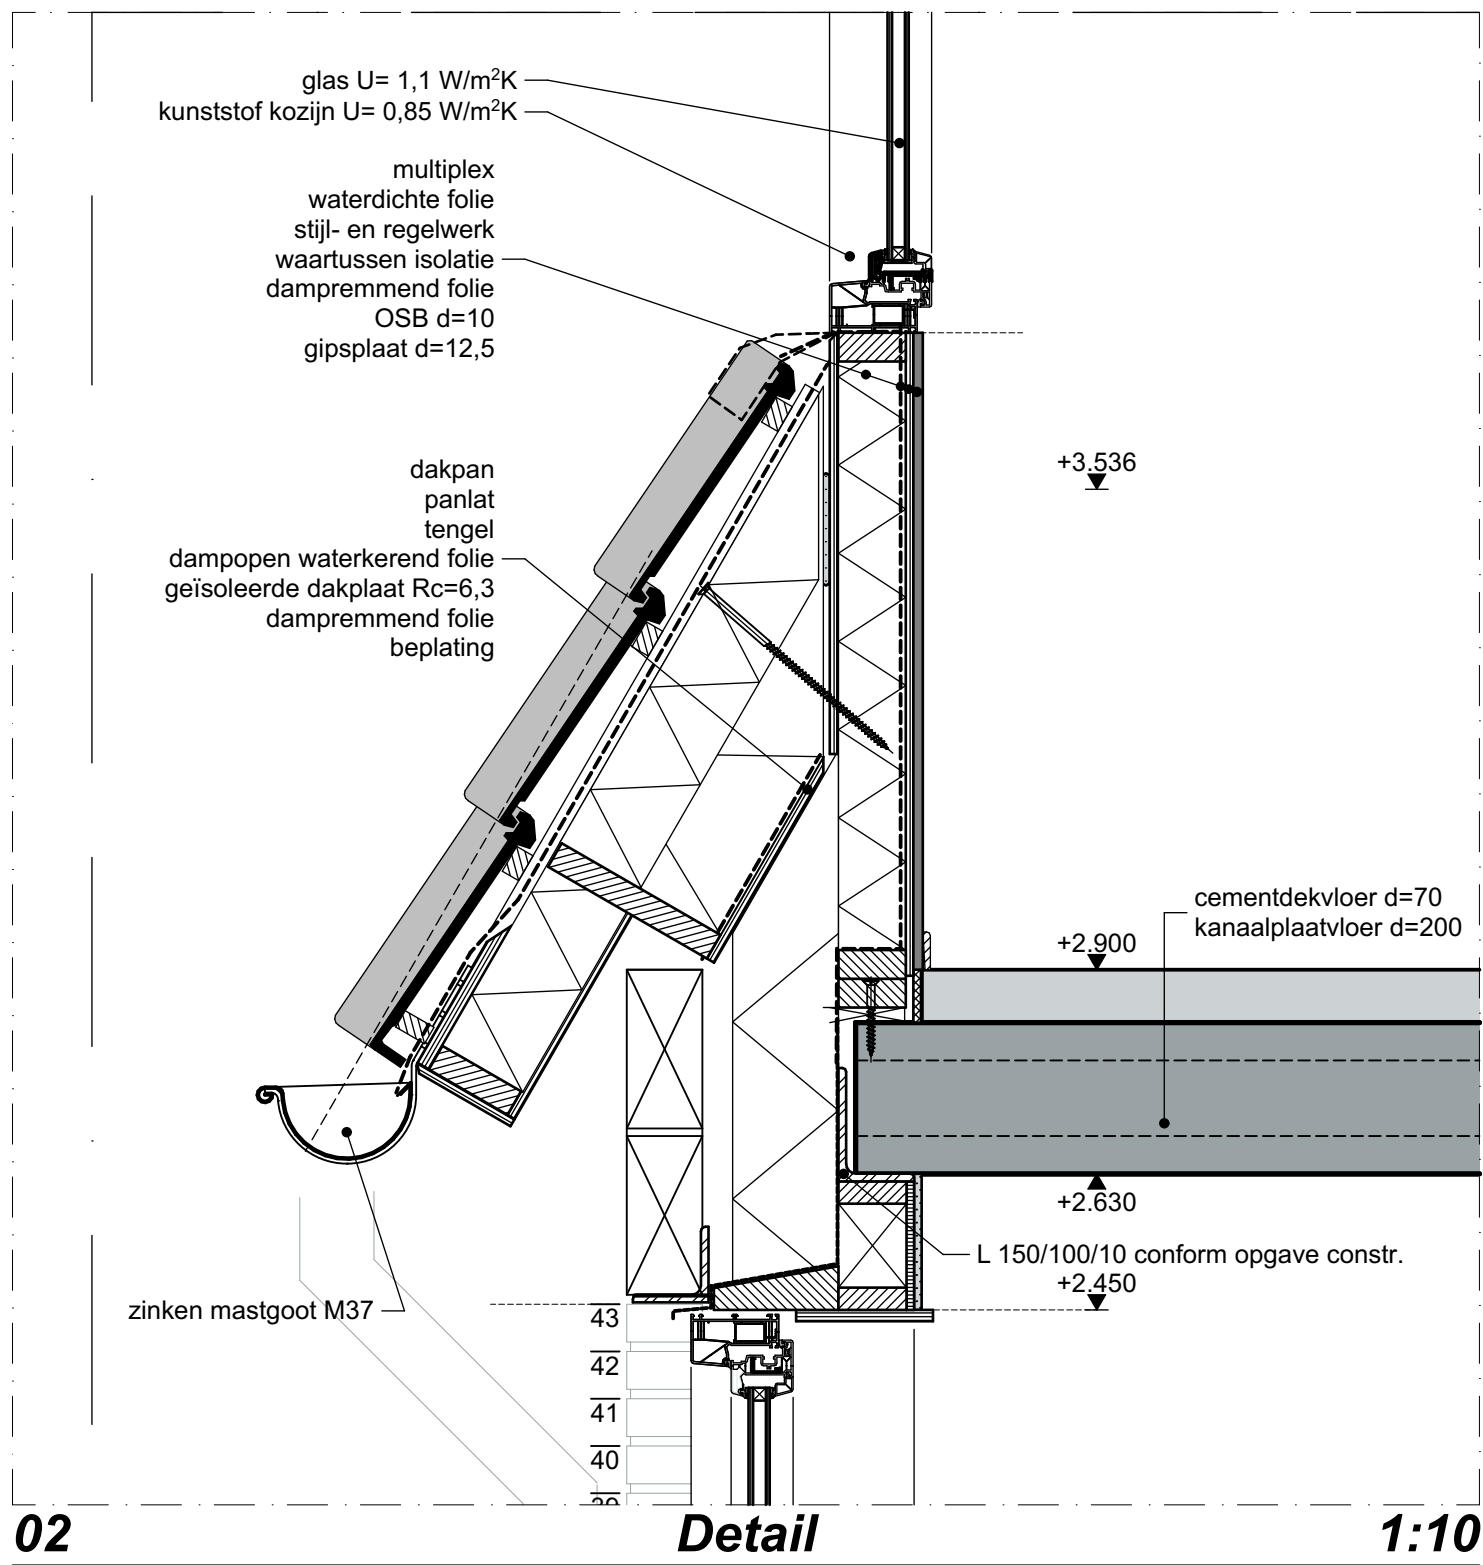


02 Detail 1:10

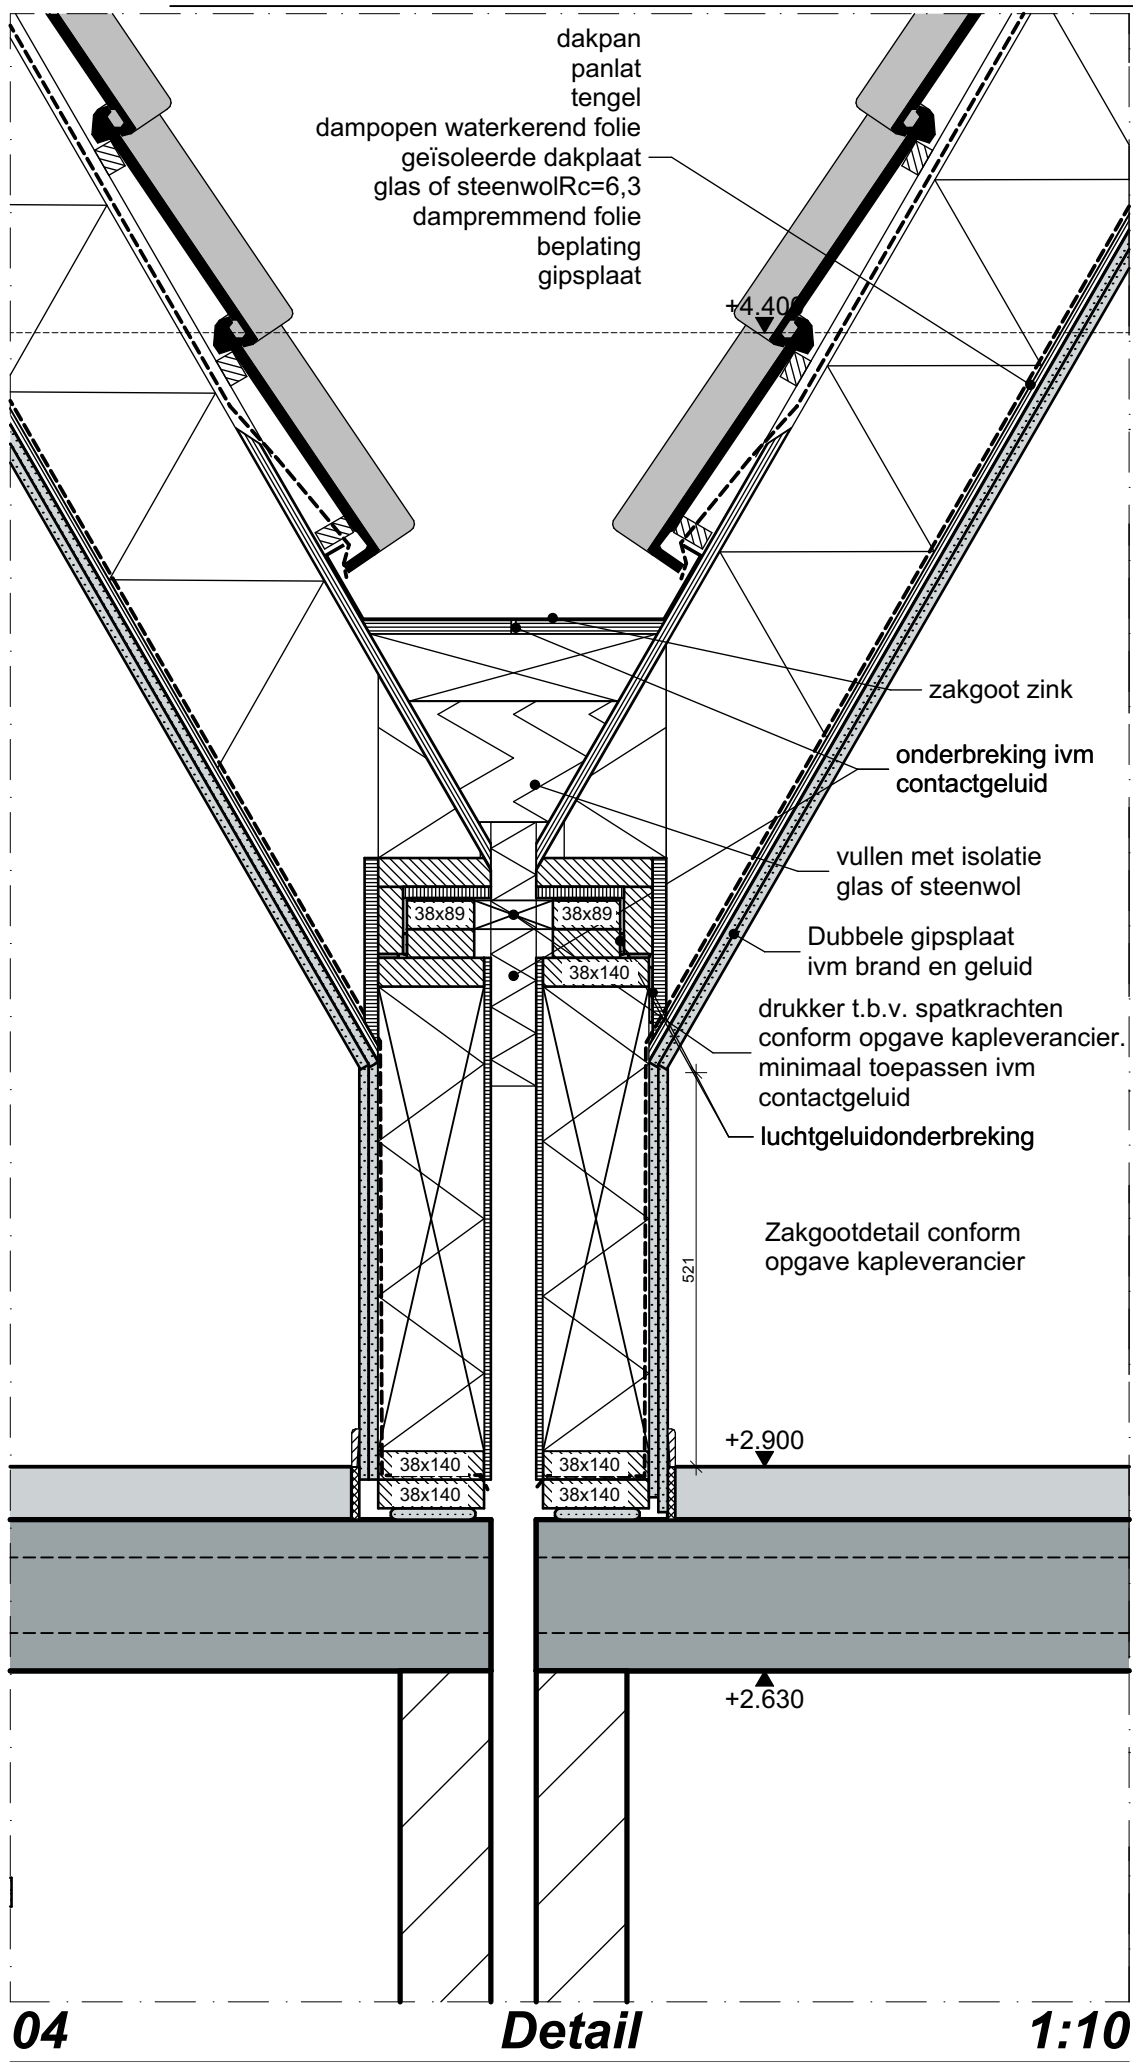


04 Detail 1:10

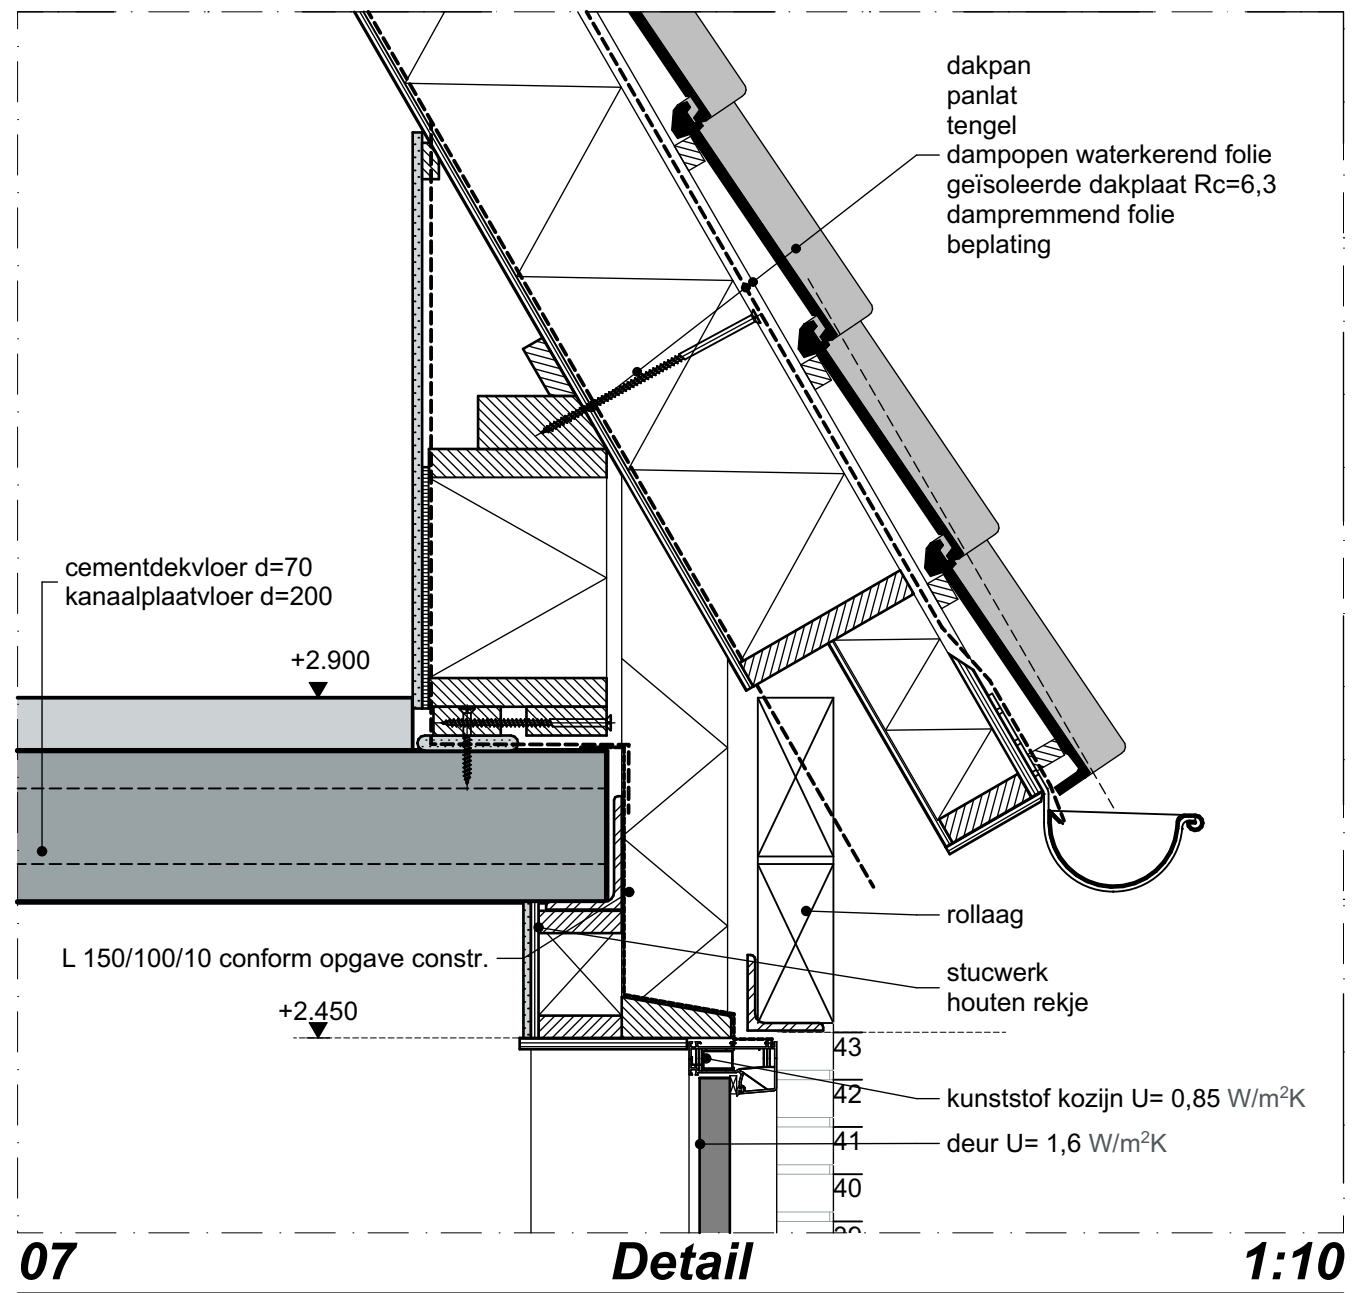


07 Detail 1:10

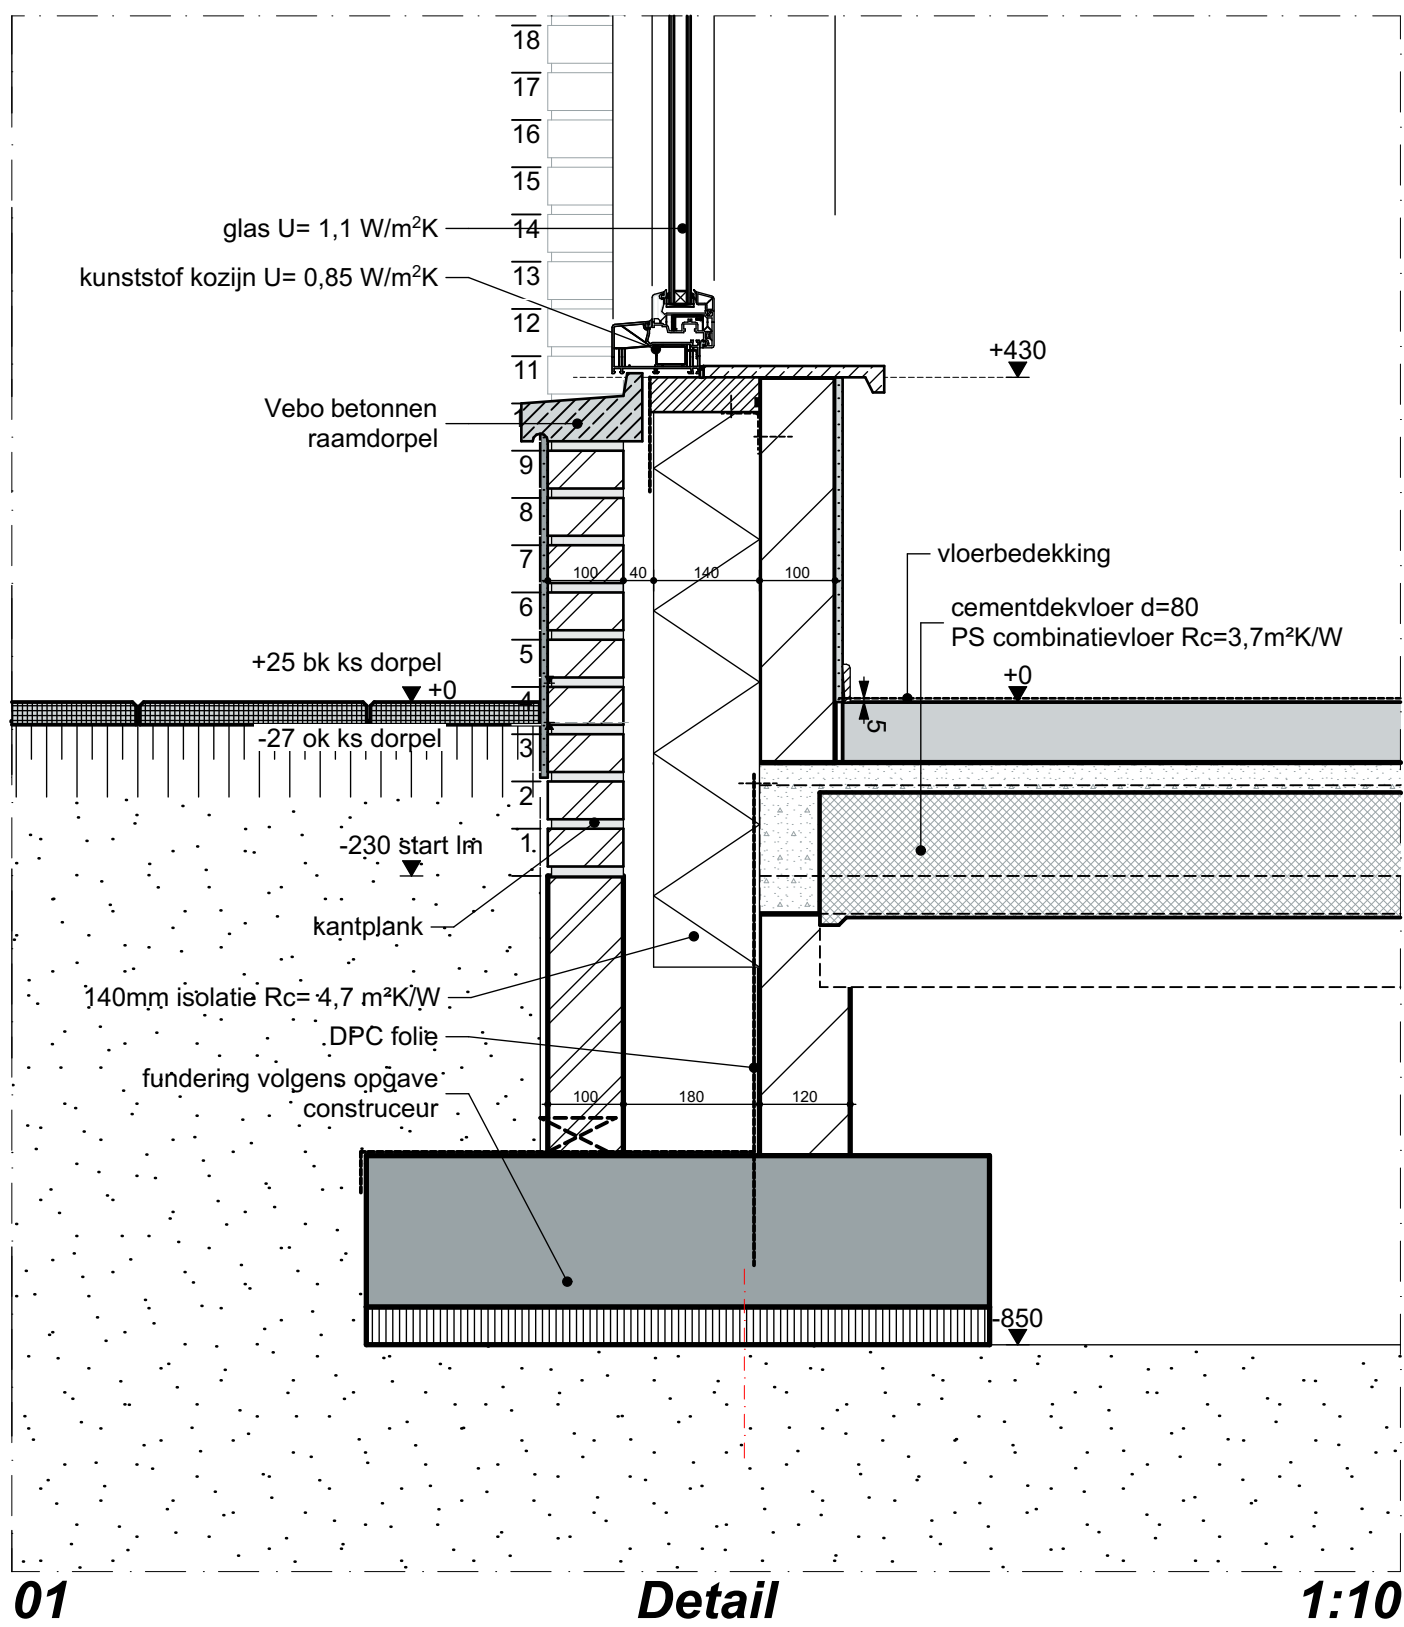

01 Detail 1:10

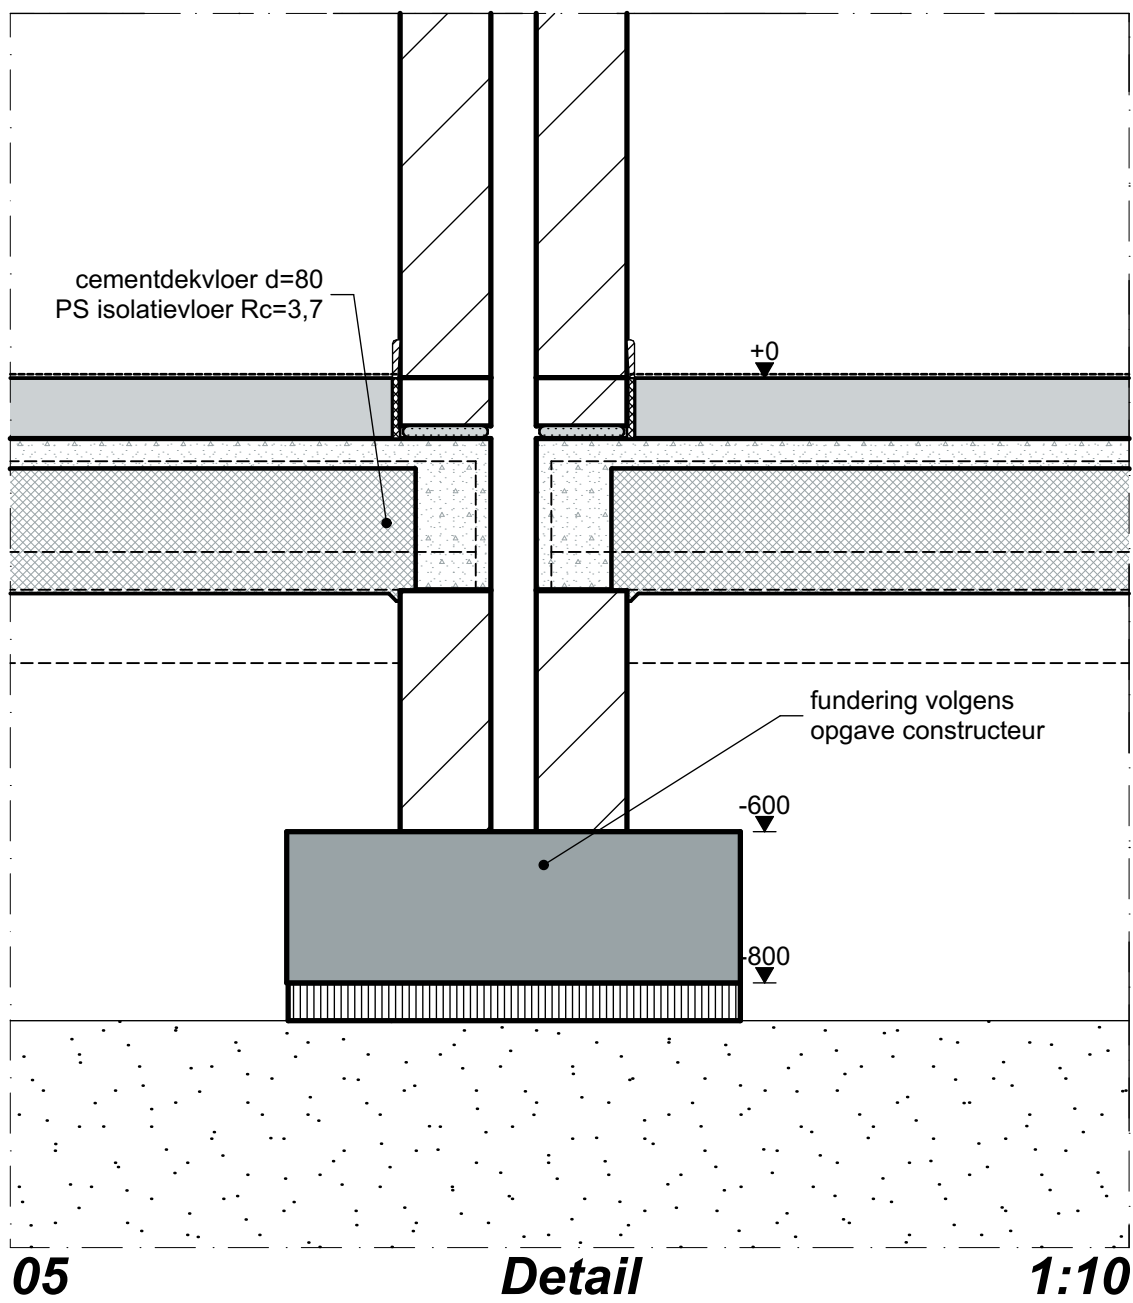

05 Detail 1:10

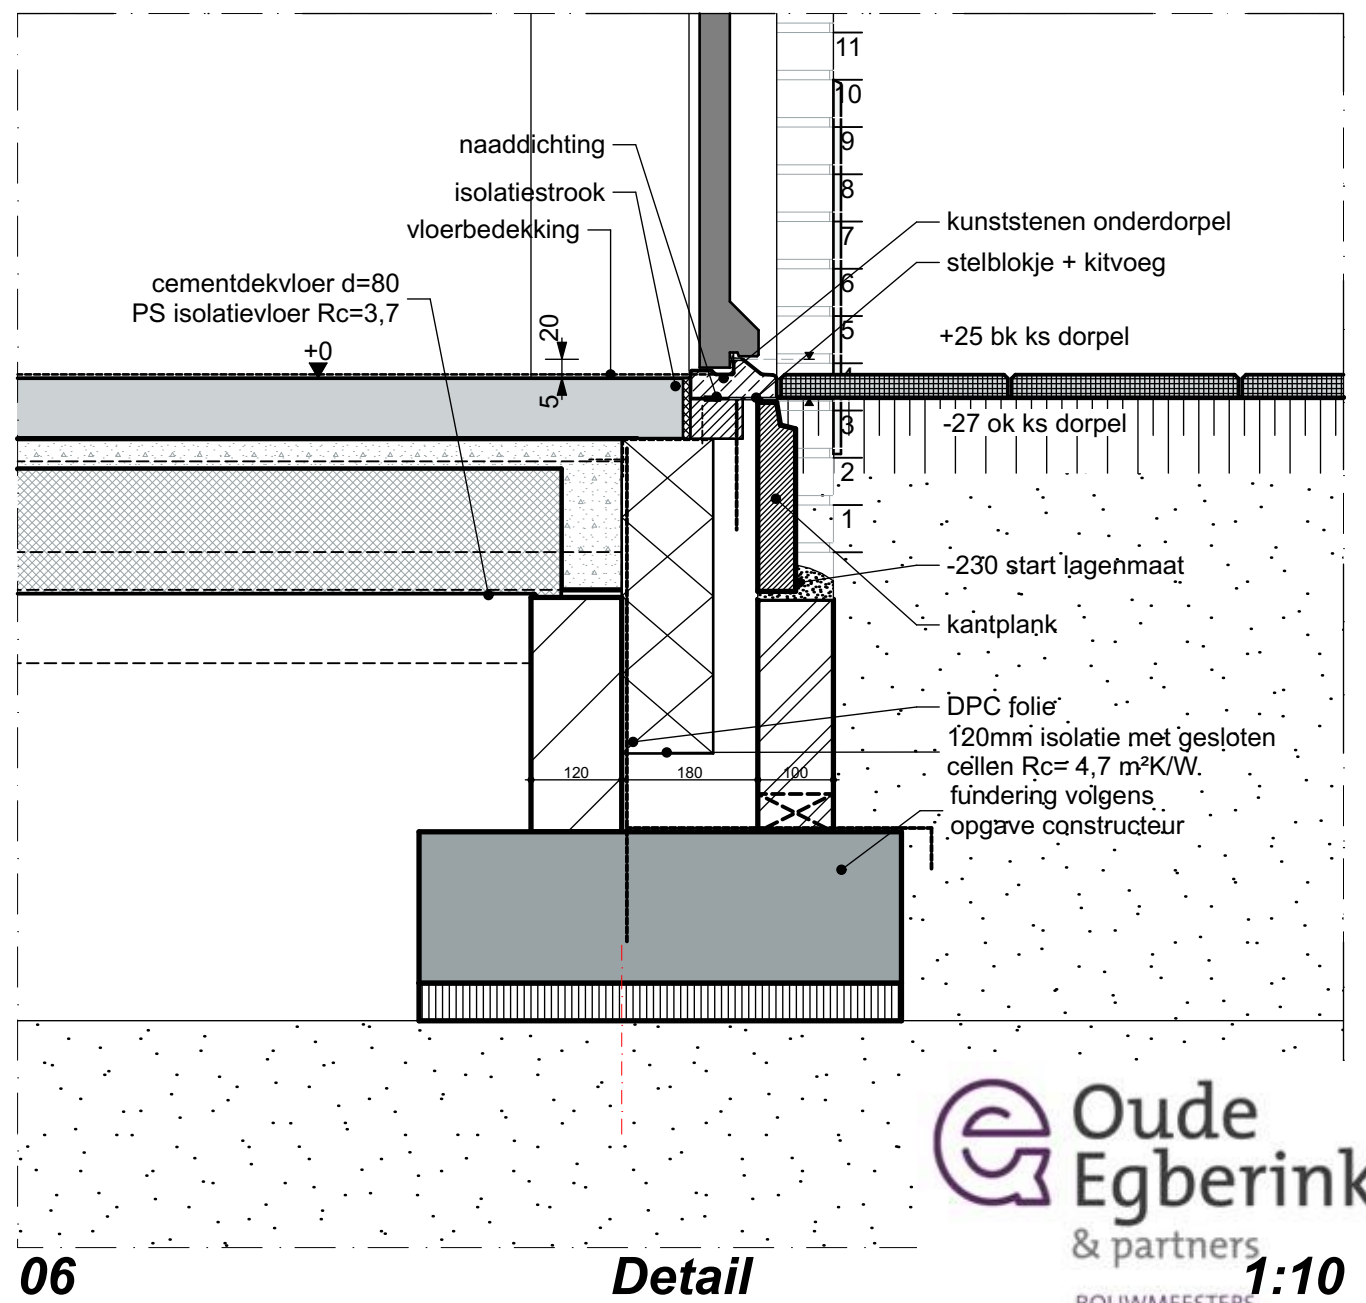

06 Detail 1:10