


RevNo	Revision note	Date	Signature	Checked

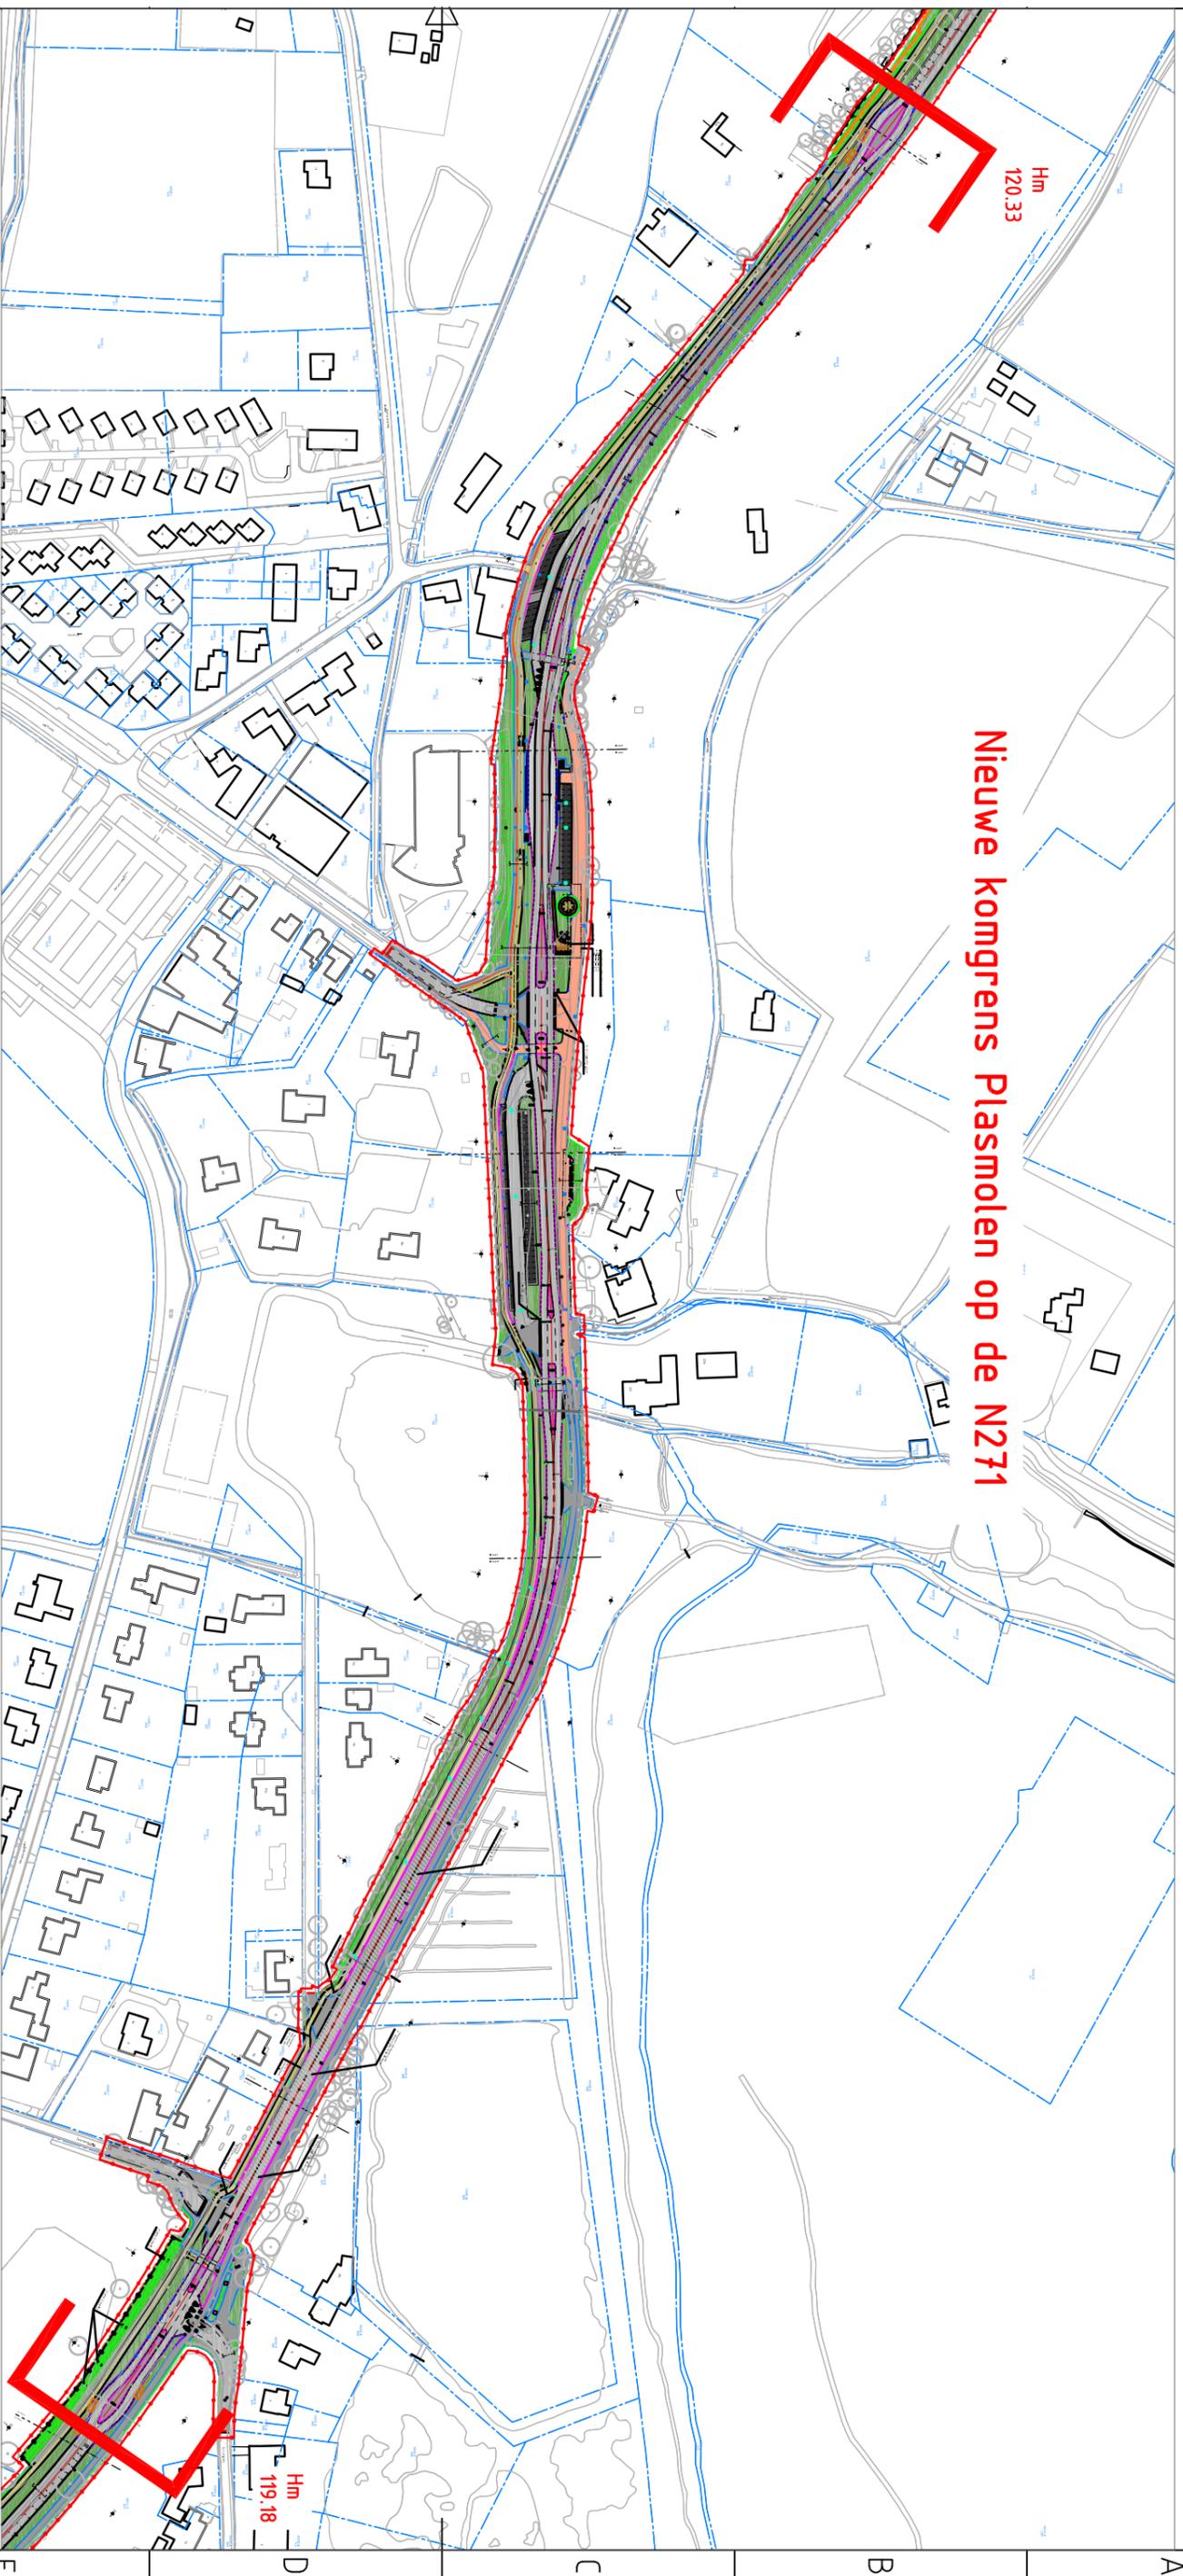

**Nieuwe komgrens Plasmolen op de N271**



FILE NAME	Kom Plasmolen	FSCW NO	SHEET	1	SCALE	n.v.t.
SIZE	A3					
DRAWN	08-11-2022		Overzicht komgrens Plasmolen			
CHECK	10-11-2022	MHU				
APPR.						
ISSUED						
REV	1		DWG NO	01		
CONTRACT NO						