

nieuwe toestand	situatie - fotos	2006-546	WT 90.10
	plattegrond	A3 1:200	15.10.2021



foto 1

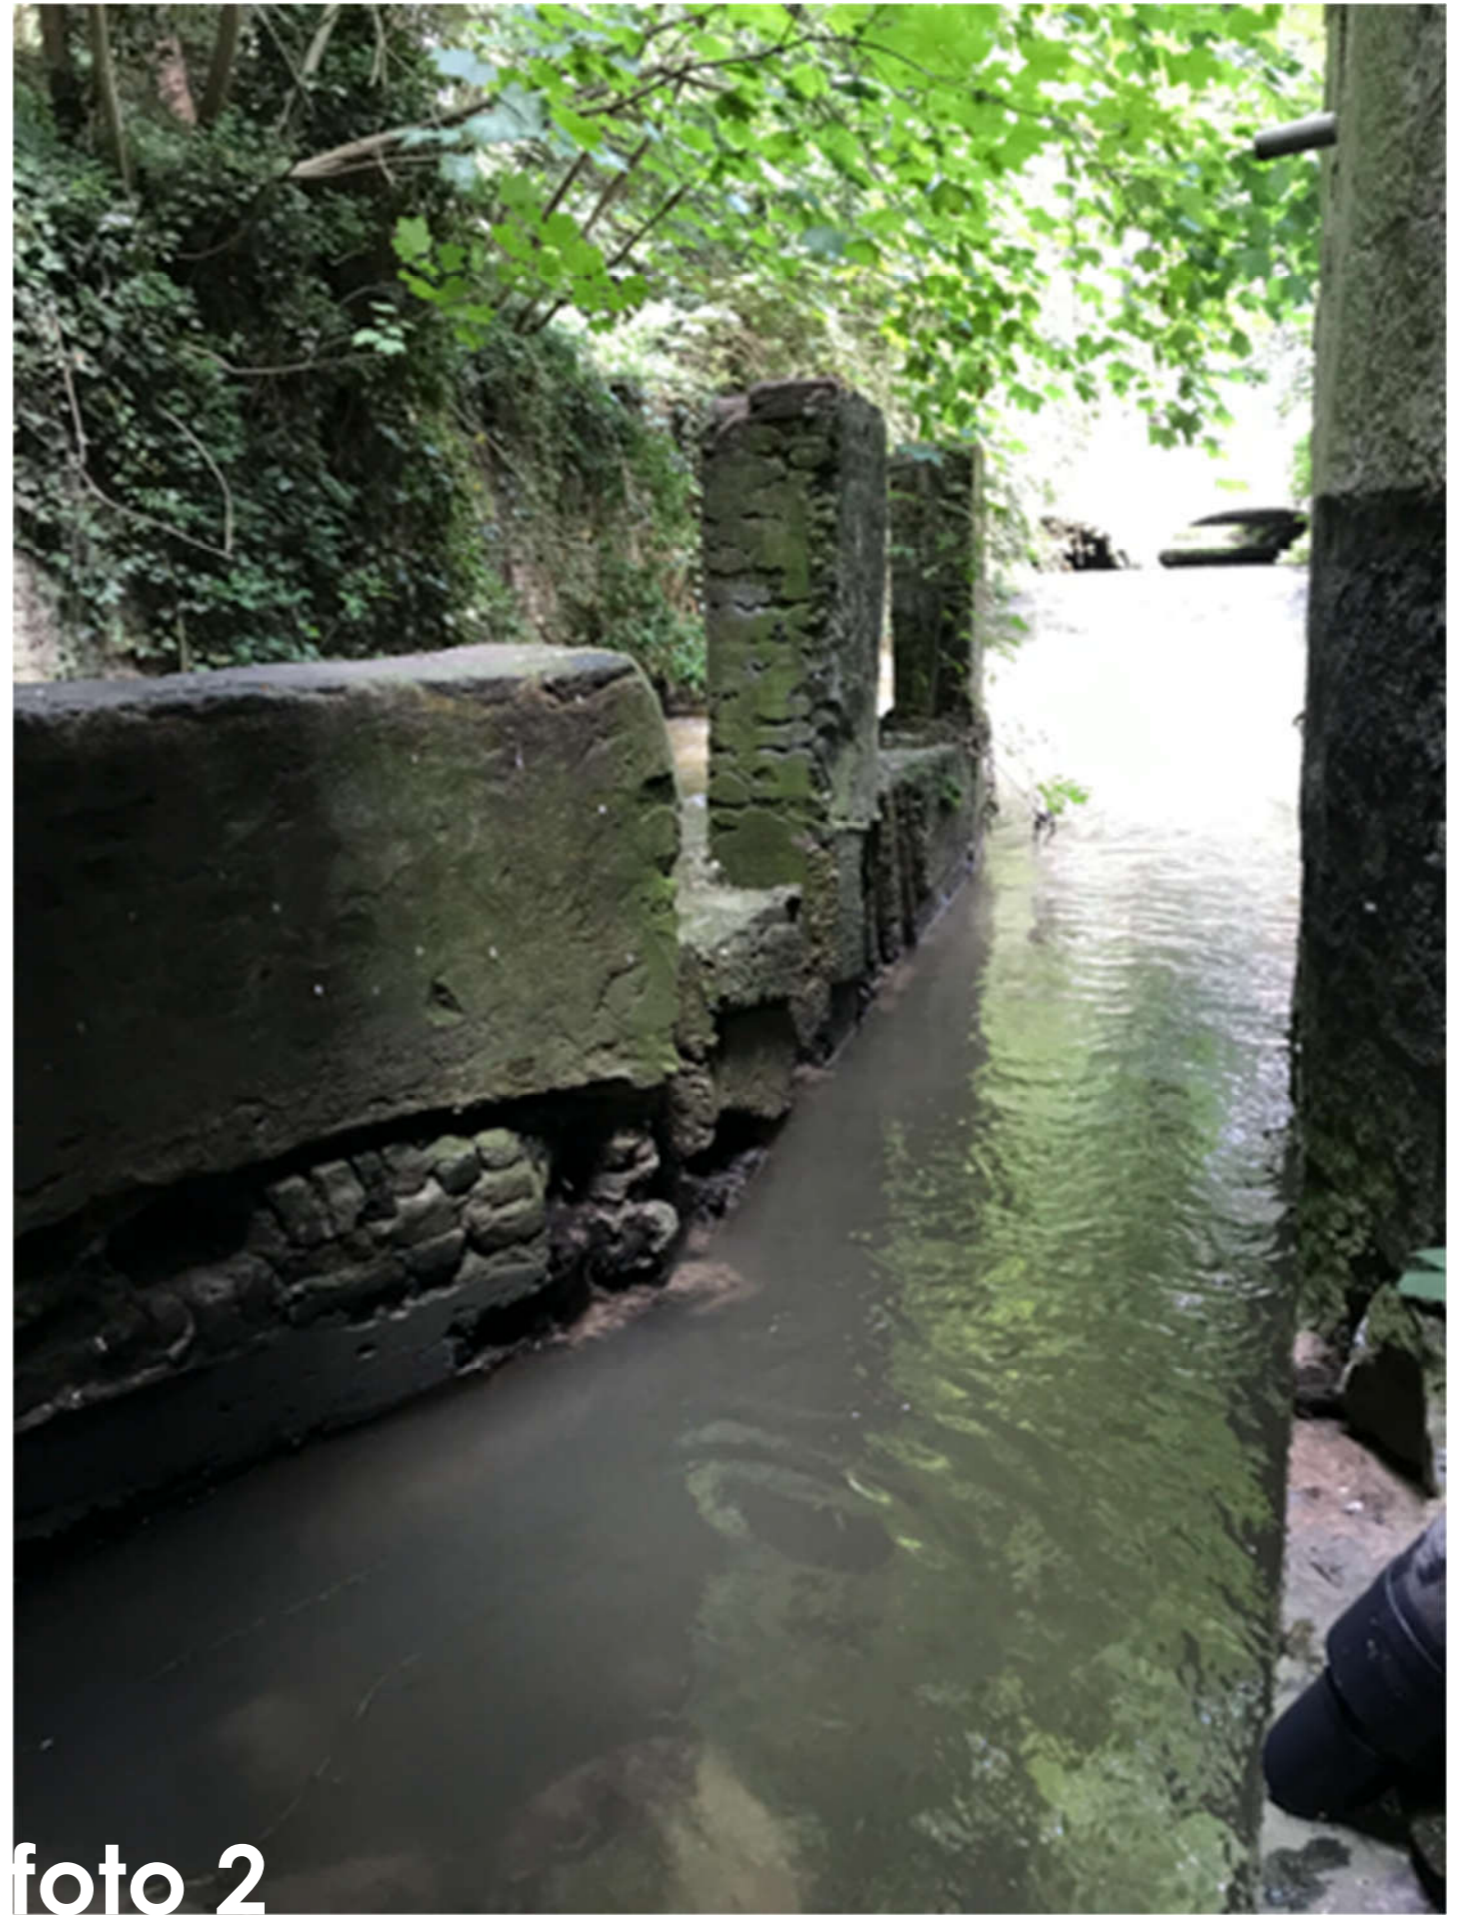


foto 2



foto 3



foto 4



foto 5



foto 6



foto 7



foto 8