



Voorgevel

1 : 200

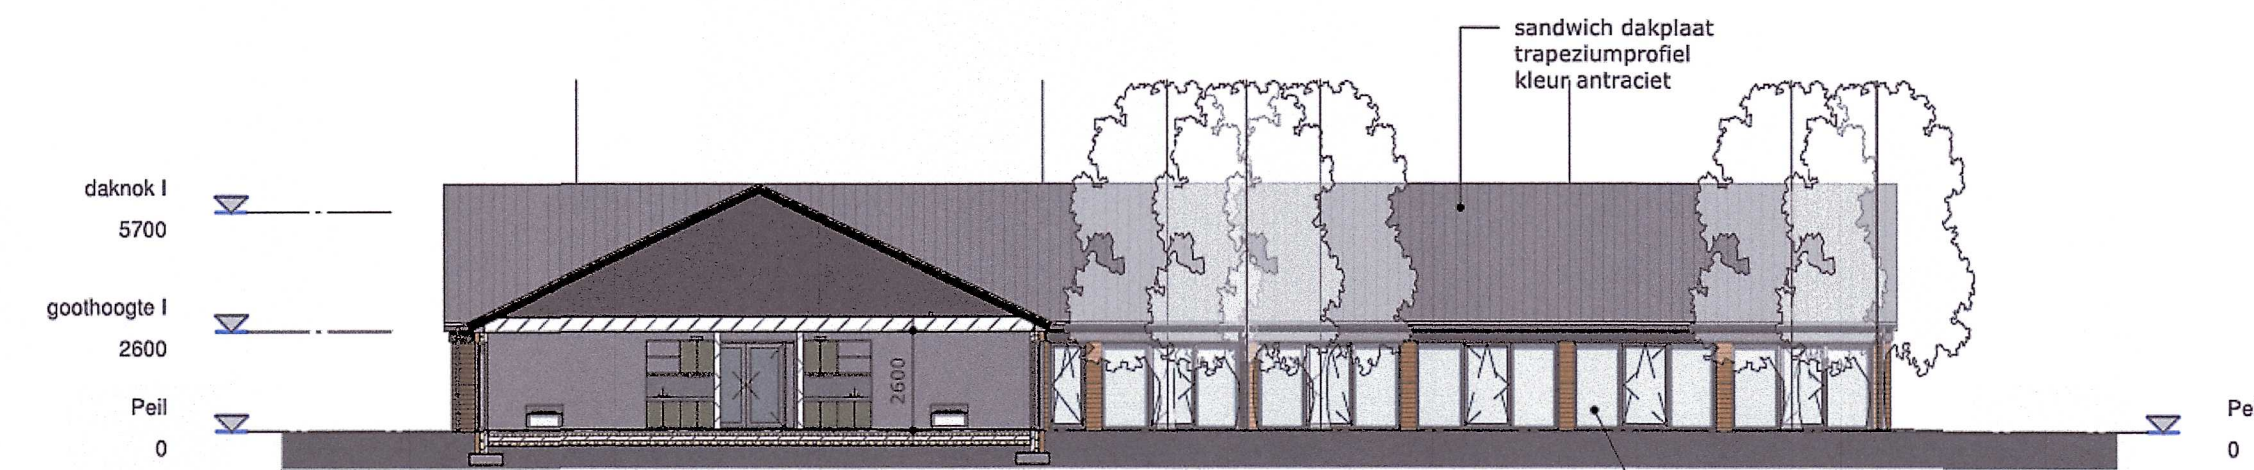


A

1 : 200

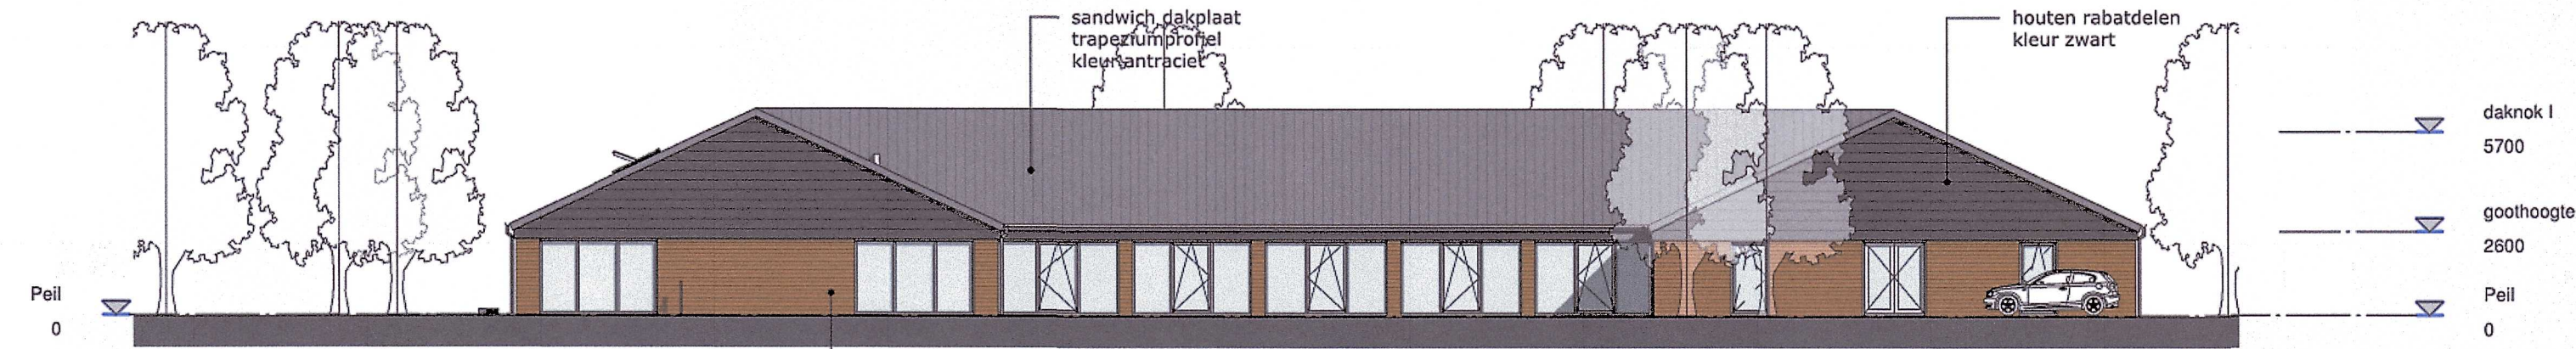


Rechter zijgevel

1 : 200

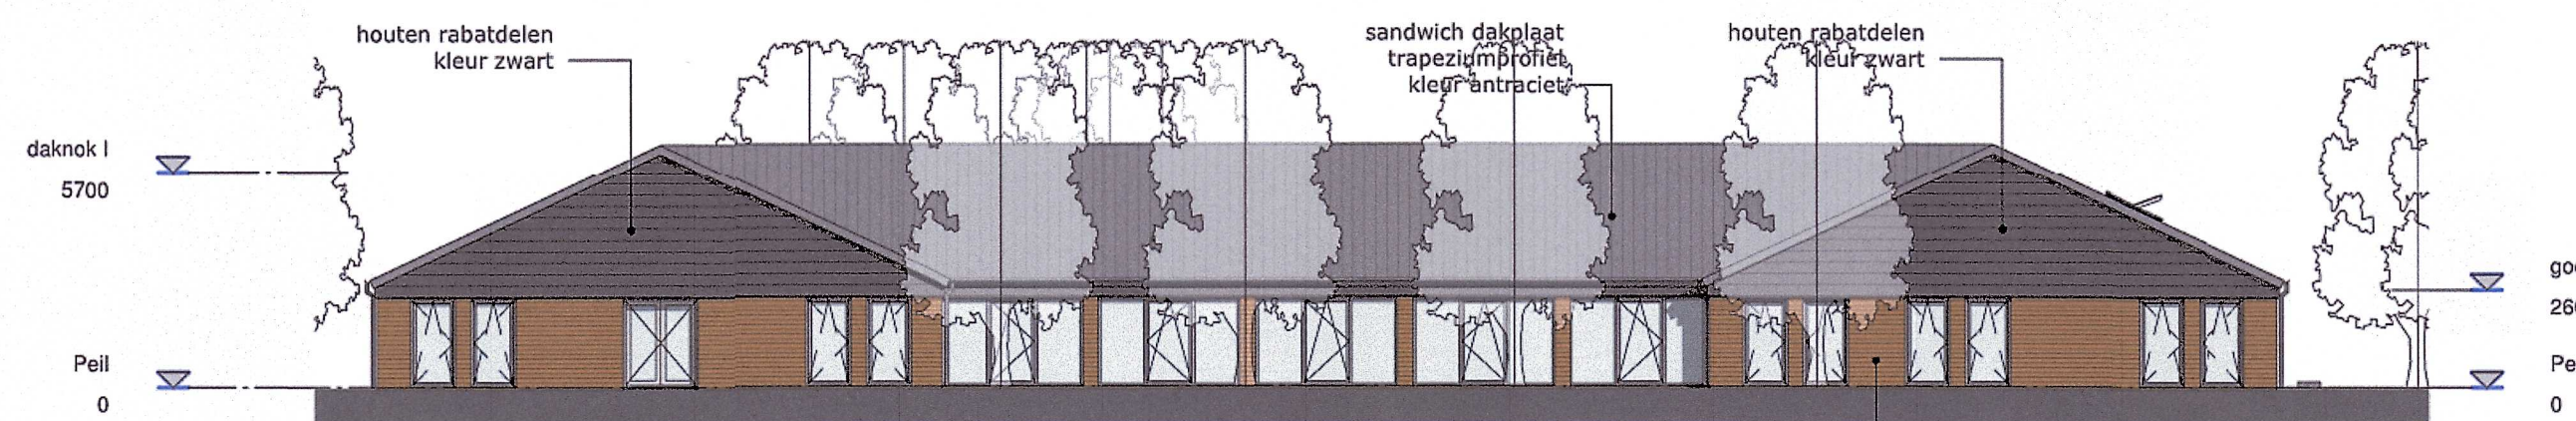


Linker zijgevel

1 : 200

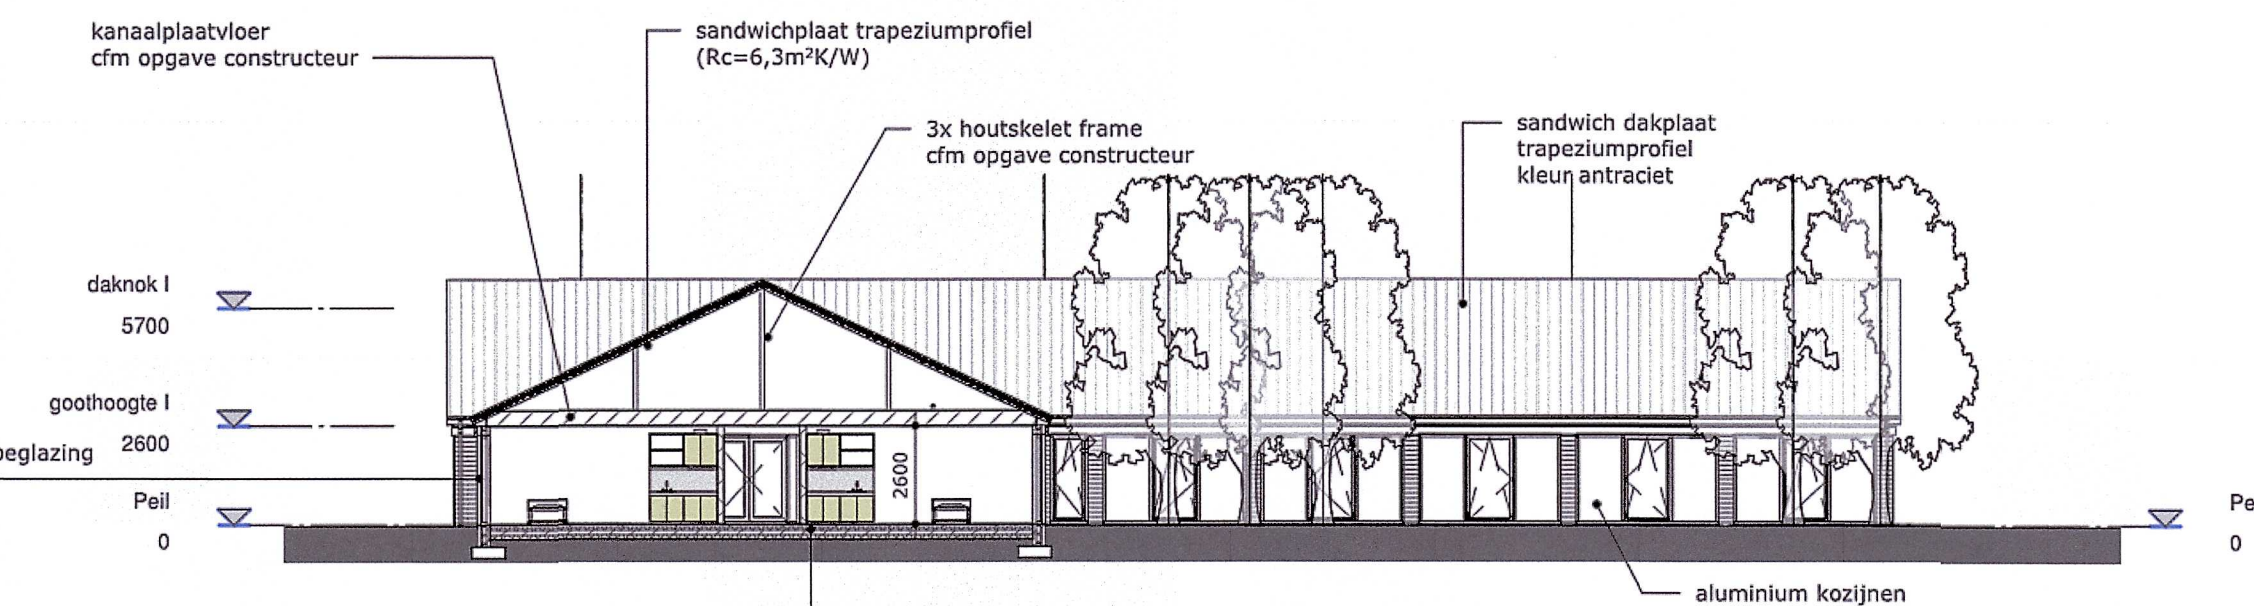


A technisch

1 : 200

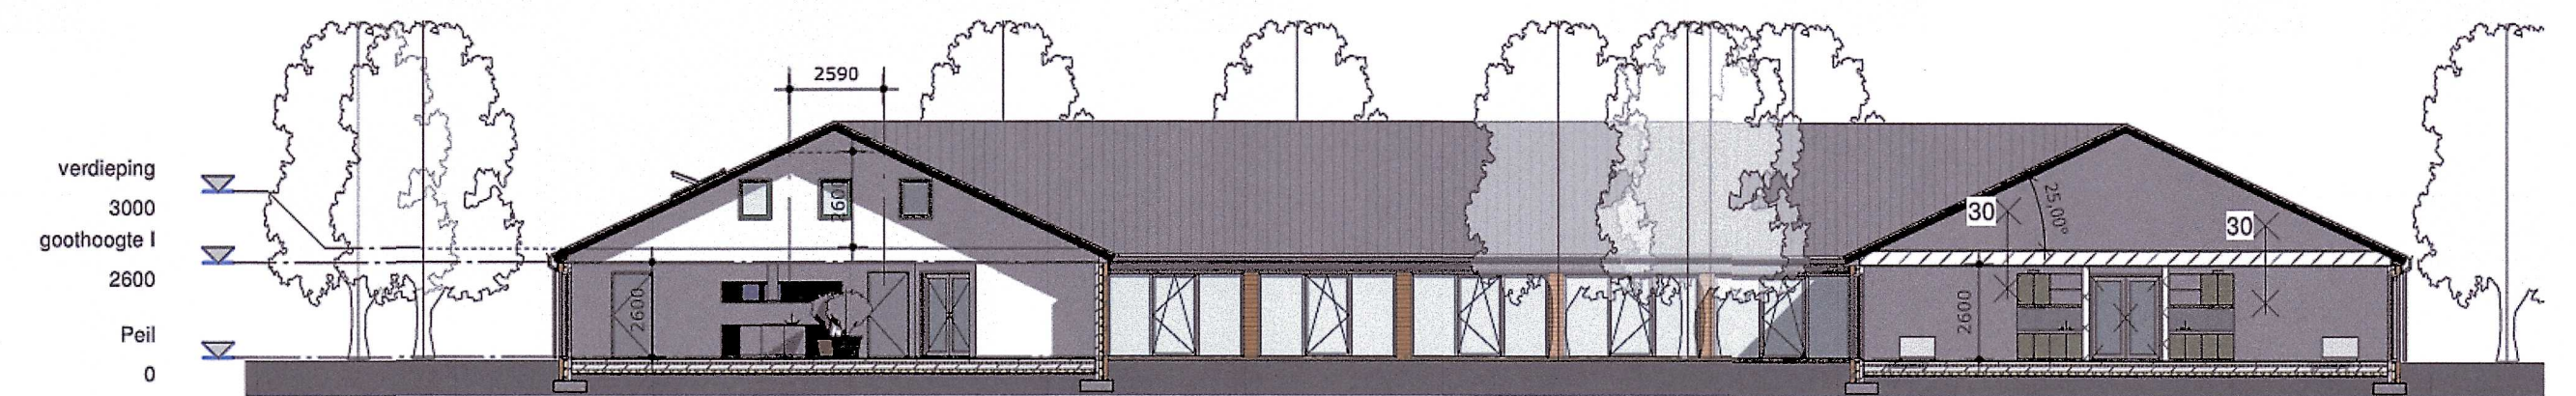


B

1 : 200

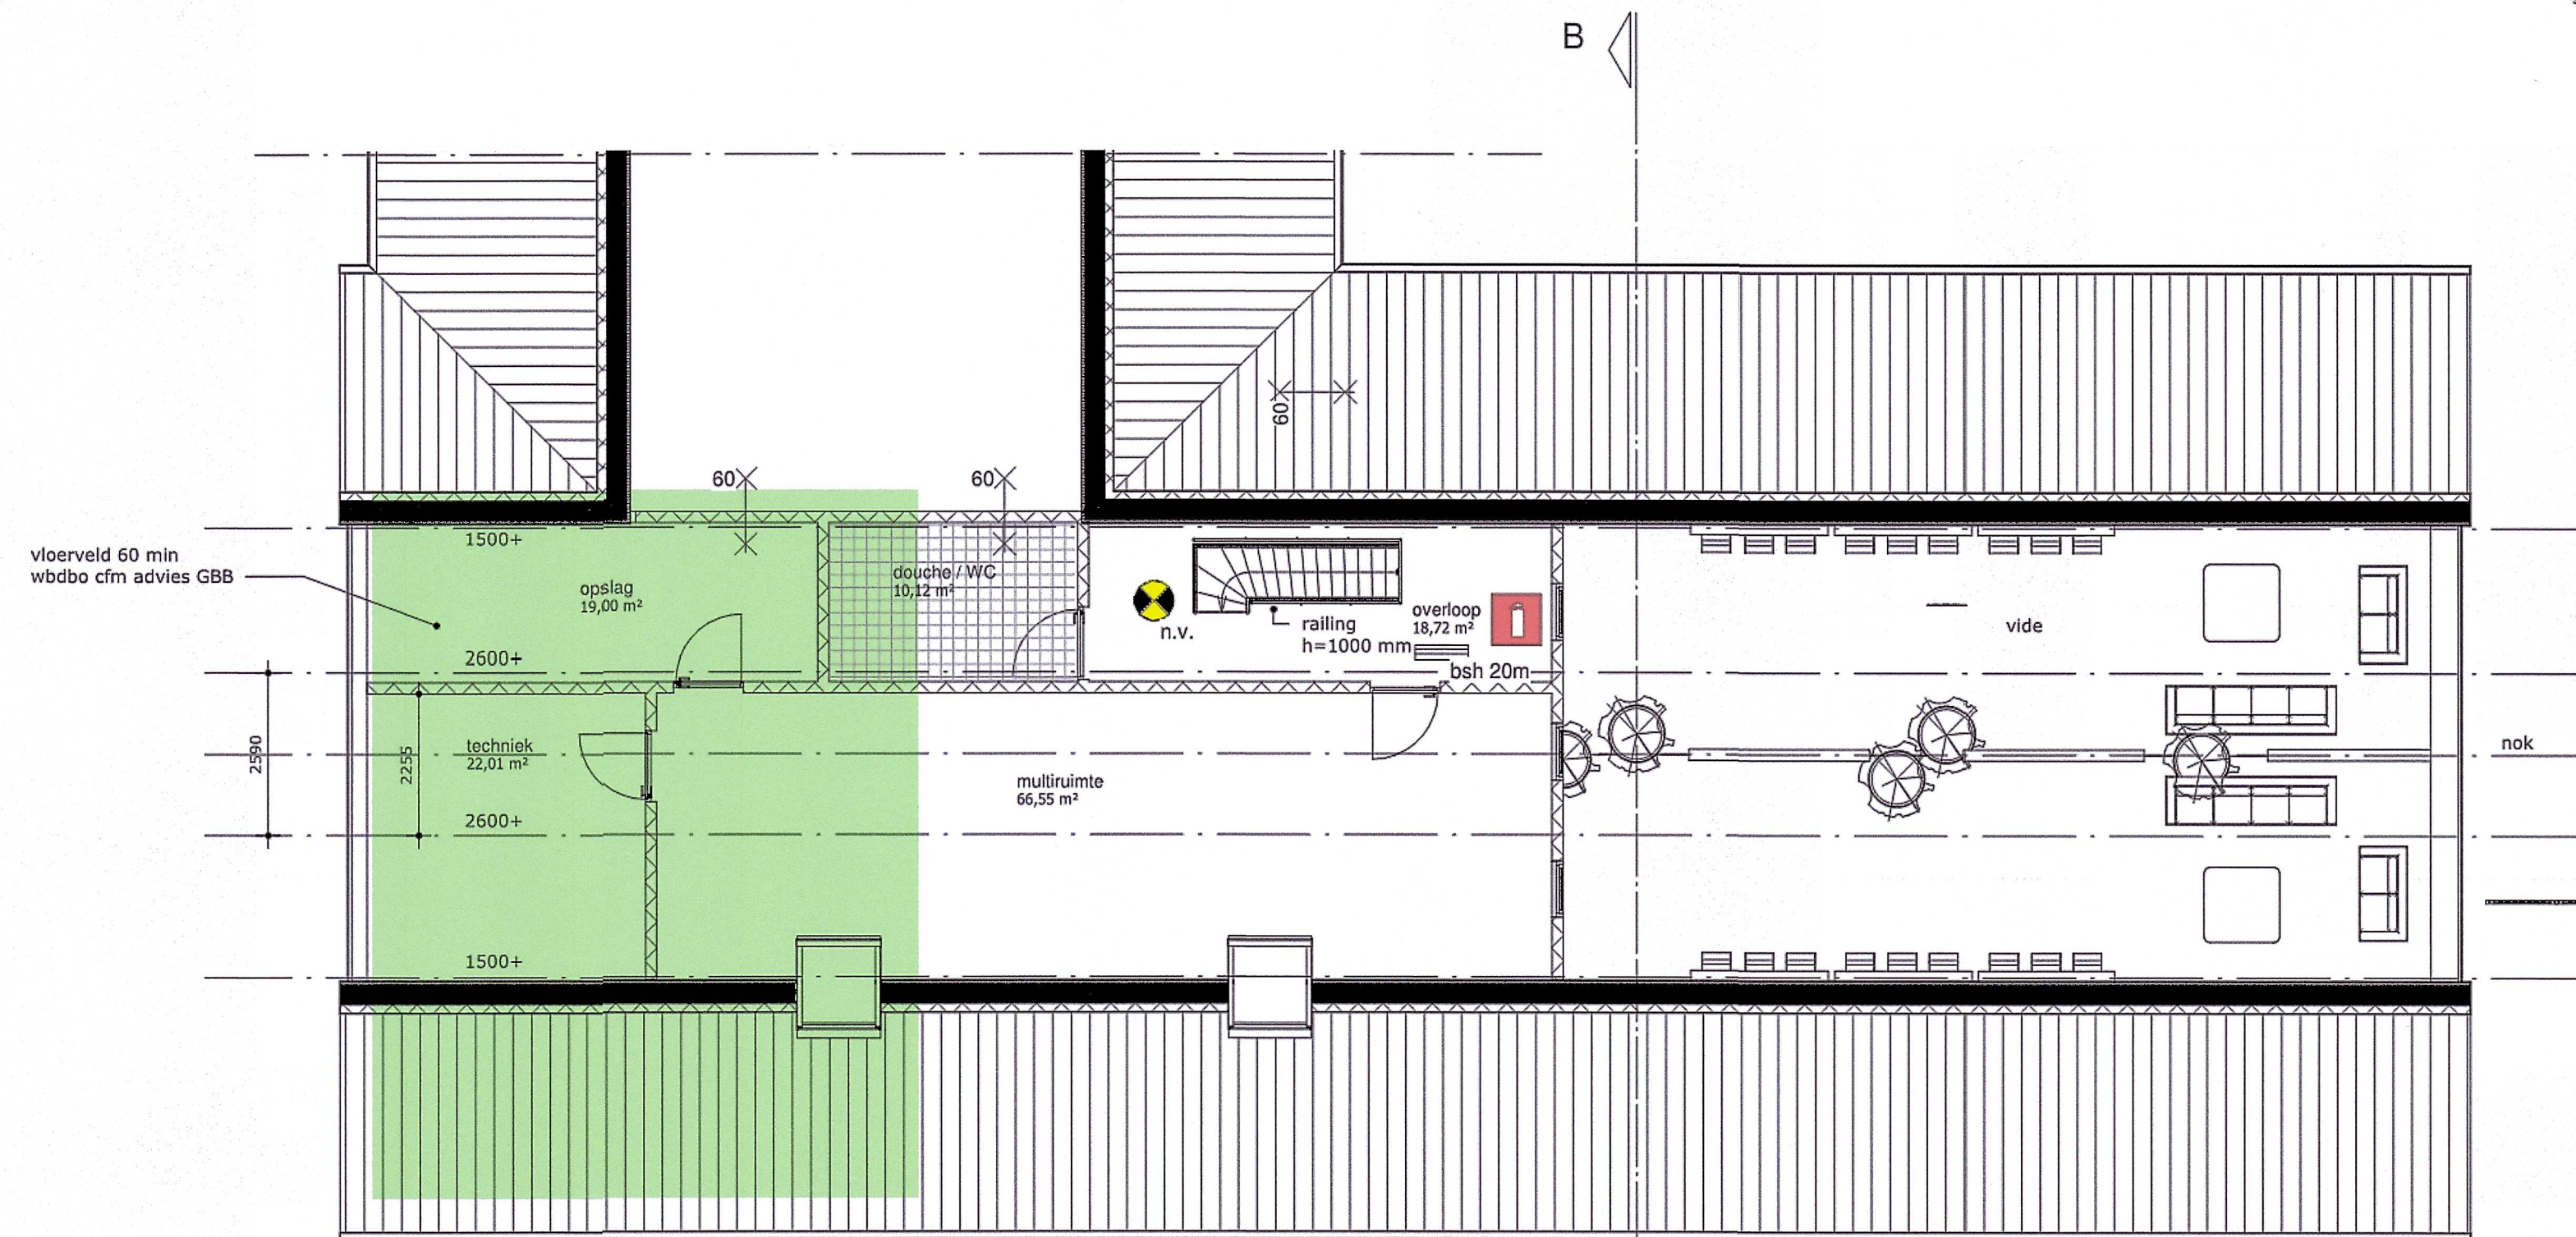

verdieping

1 : 100

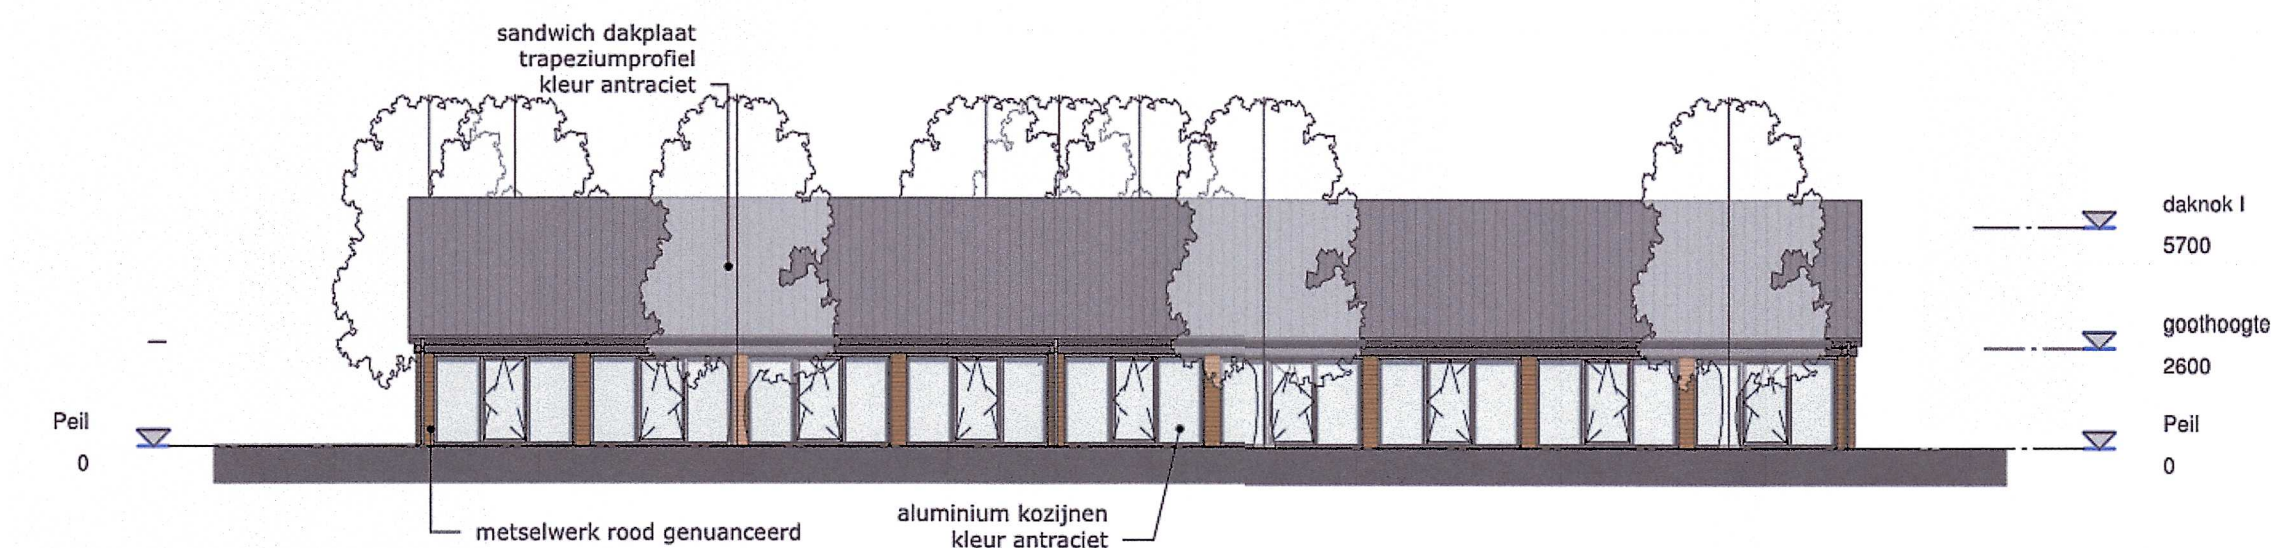

Achtergevel

1 : 200