



Gewel voorzijde schaal 1:50


Behoort bij beschikking van  
Burgemeester en Wethouders  
van Leiden

Wabo **Z/23/3496905**

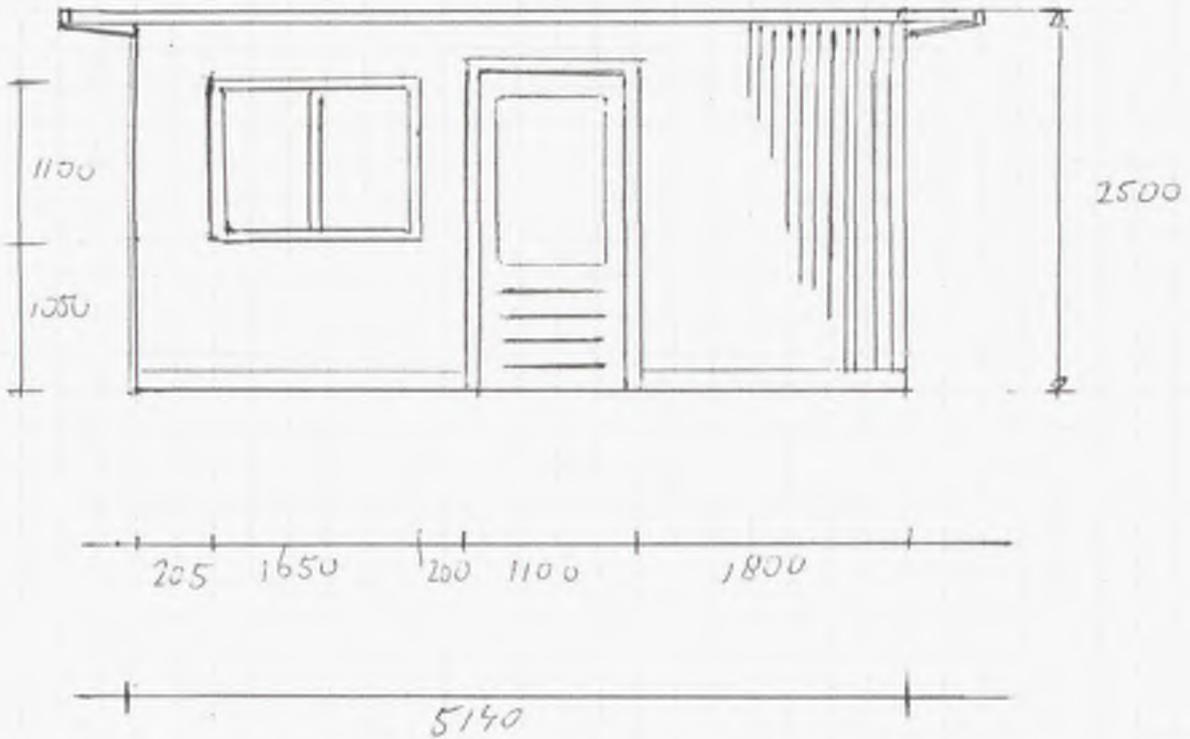


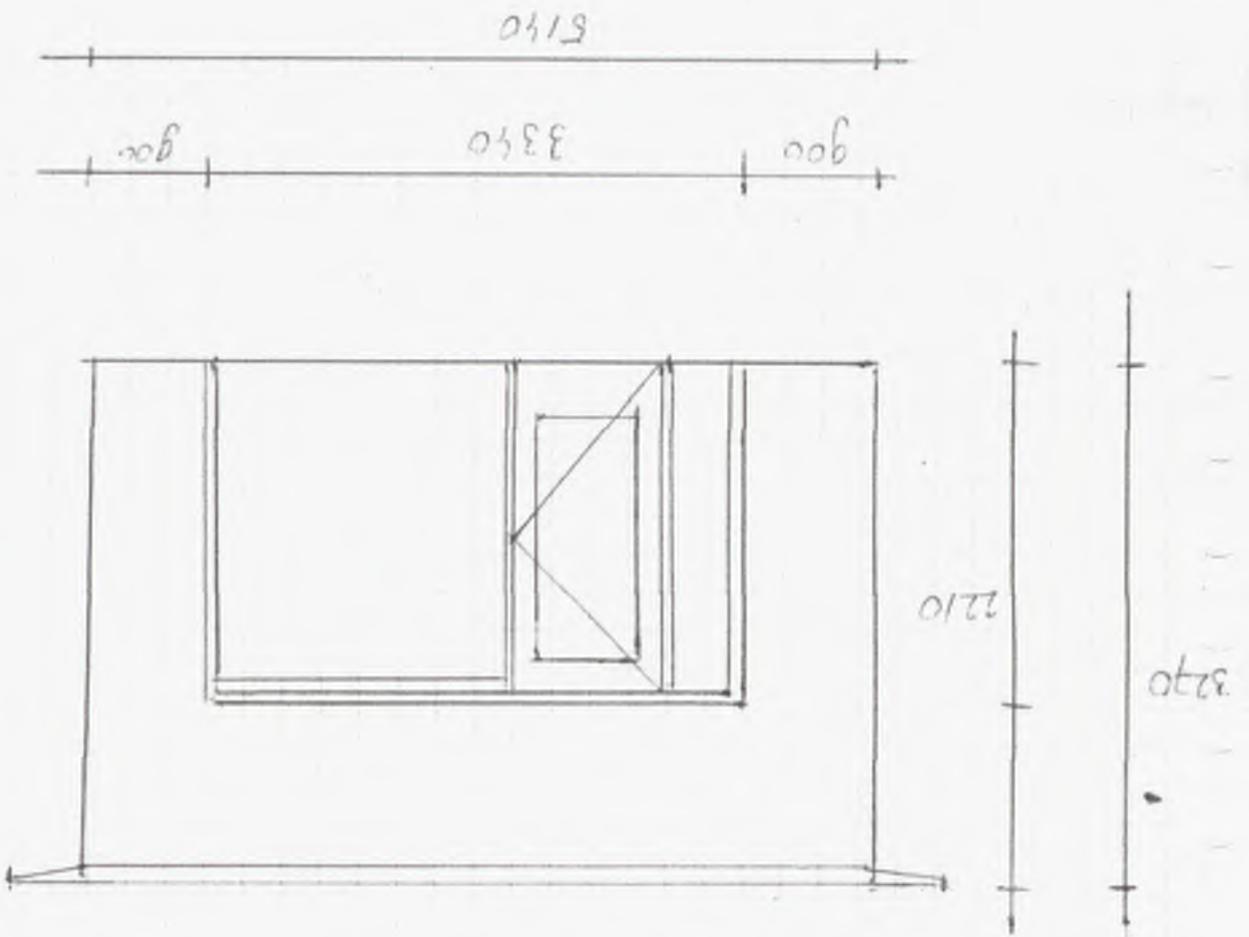

Deftonijde schaal 1:50

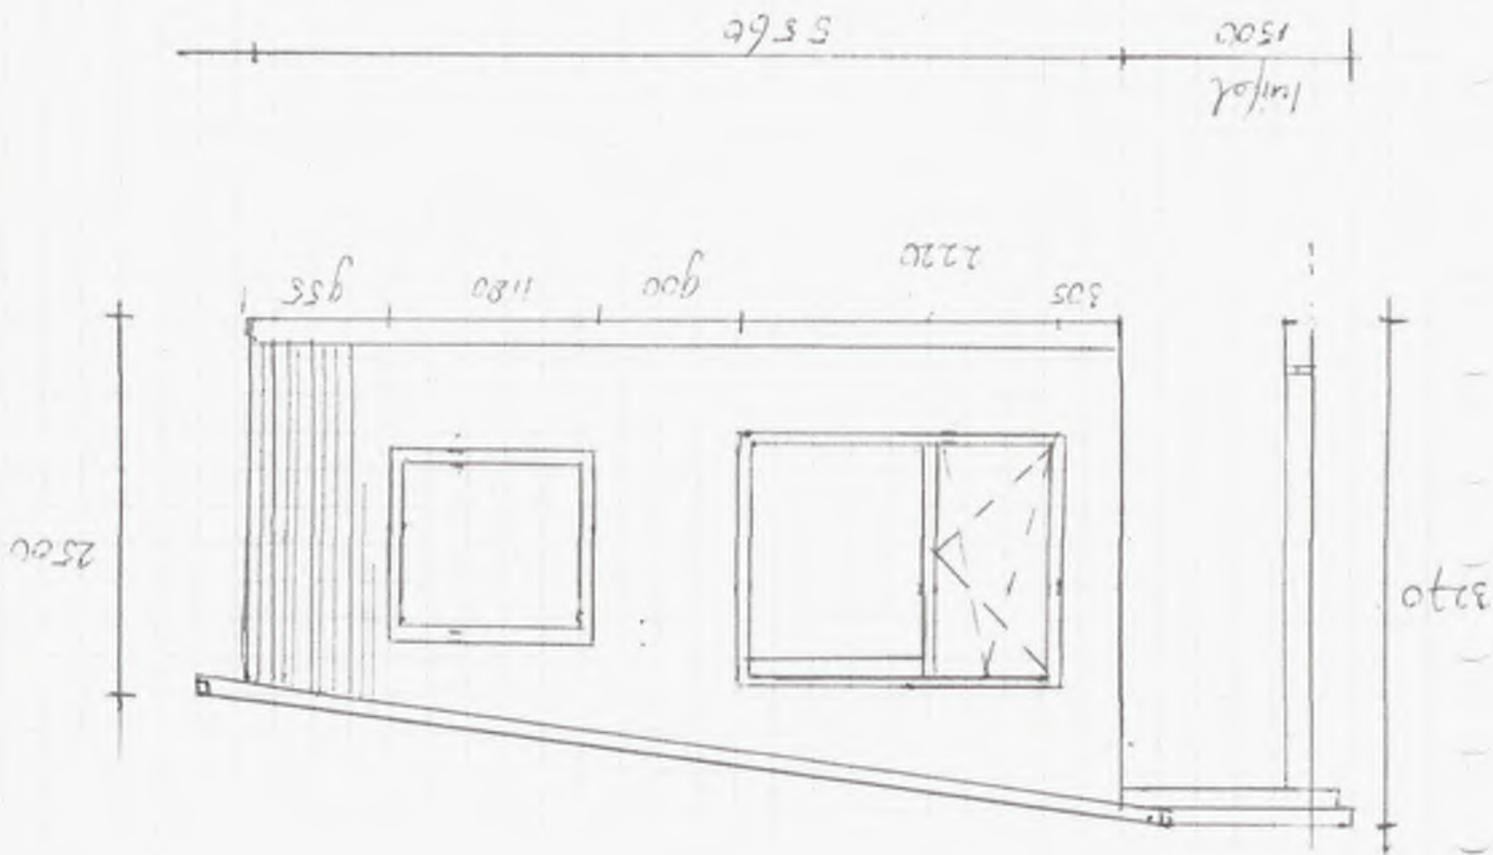

Mykurf links schied 1:50

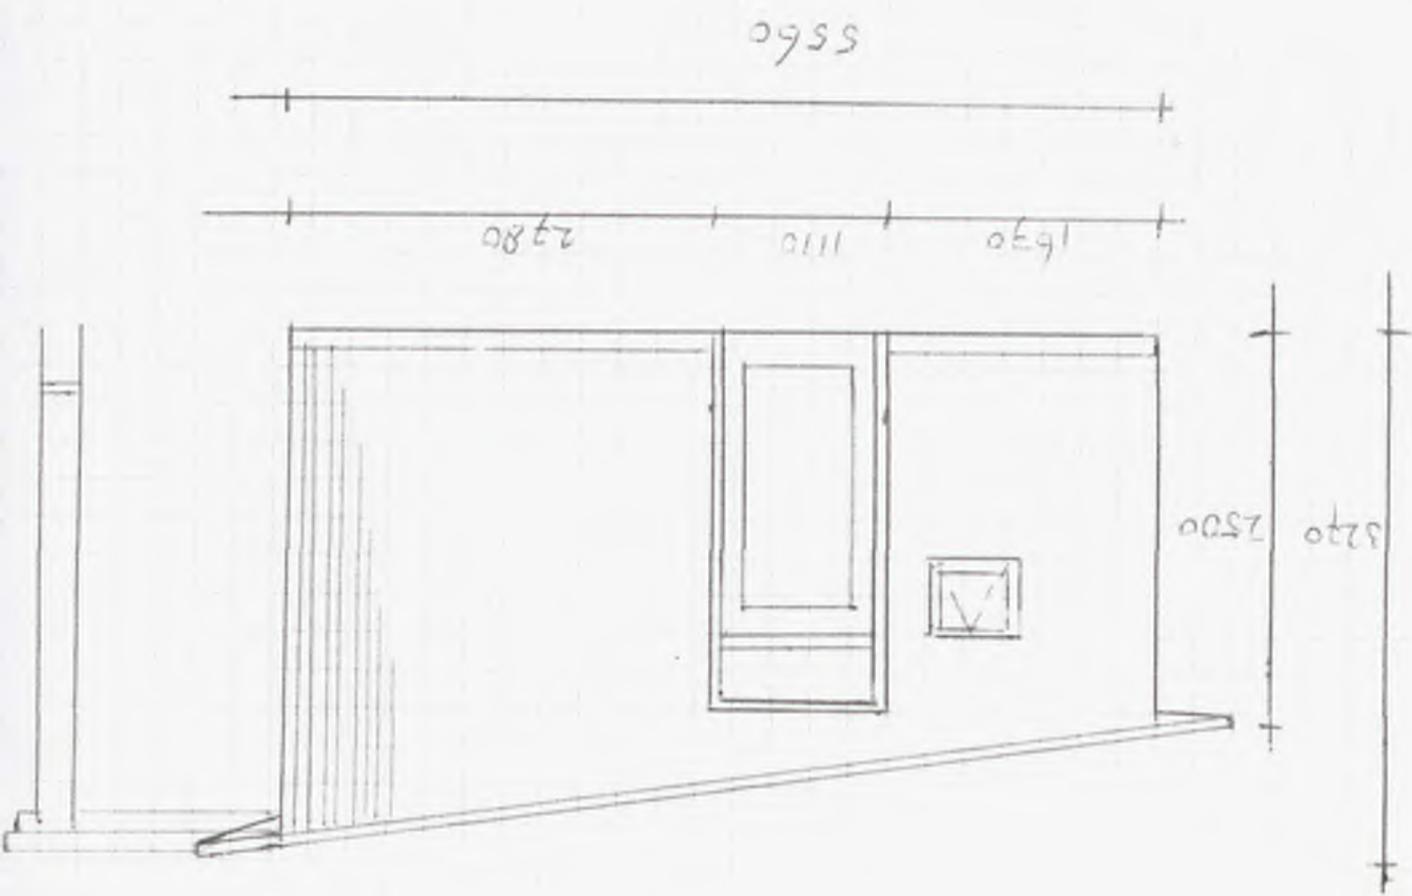


Zijkant rechts schaal 1:50

Volksuindersvereniging "Roomburg" - Vlietweg 68a - 2323 LE Leiden

Plattegrond van het tuincomplex

|    |    |
|----|----|
| 97 | 98 |
| 95 | 96 |
| 93 | 94 |
| 91 | 92 |
| 89 | 90 |
| 87 | 88 |
| 85 | 86 |
| 83 | 84 |
| 81 | 82 |
| 79 | 80 |
| 77 | 78 |
| 75 | 76 |
| 73 | 74 |
| 71 | 72 |
| 69 | 70 |
| 67 | 68 |
| 65 | 66 |
| 63 | 64 |
| 61 | 62 |
| 59 | 60 |
| 57 | 58 |
| 55 | 56 |
| 53 | 54 |
| 51 | 52 |
| 49 | 50 |
| 47 | 48 |
| 45 | 46 |
| 43 | 44 |
| 41 | 42 |
| 39 | 40 |
| 37 | 38 |
| 35 | 36 |
| 33 | 34 |
| 31 | 32 |
| 29 | 30 |
| 27 | 28 |
| 25 | 26 |
| 23 | 24 |
| 21 | 22 |
| 19 | 20 |
| 17 | 18 |
| 15 | 16 |
| 13 | 14 |
| 11 | 12 |
| 9  | 10 |
| 7  | 8  |
| 5  | 6  |
| 3  | 4  |
| 1  | 2  |

Plattegrond van de tuin

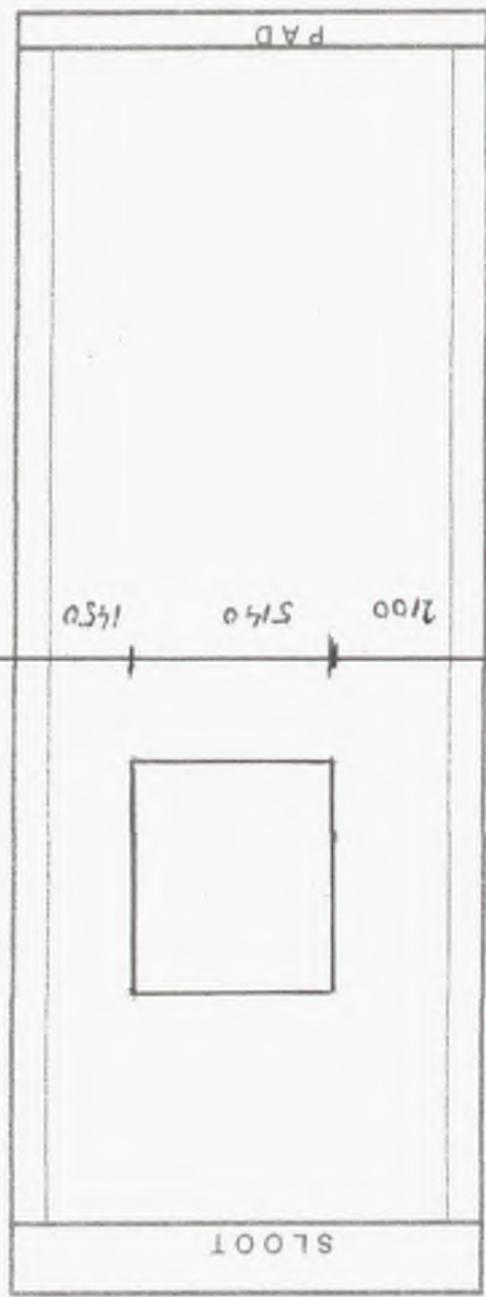

|            |                 |
|------------|-----------------|
| Naam       | Ron Nolemans    |
| Adres      | Og Cortlandt 43 |
| Woonplaats | Leiden          |
| Tuinnummer | 55              |

GEMEENTE LEIDEN  
ONTVANGEN  
17 MAART 2023  
STADSKANTOOR

20 MRT 2023  
INKOMEND

Laakwouwe Z 23-34g 6905  
f.o.v. Kon. Hoofdsleutel

Dit zijn de tekeningen waaraan gebodt was.

Van Kollman  
0624235075  
Fruin 55  
Bouwteekening op Reemburg  
Visting 68 A Rooden

