


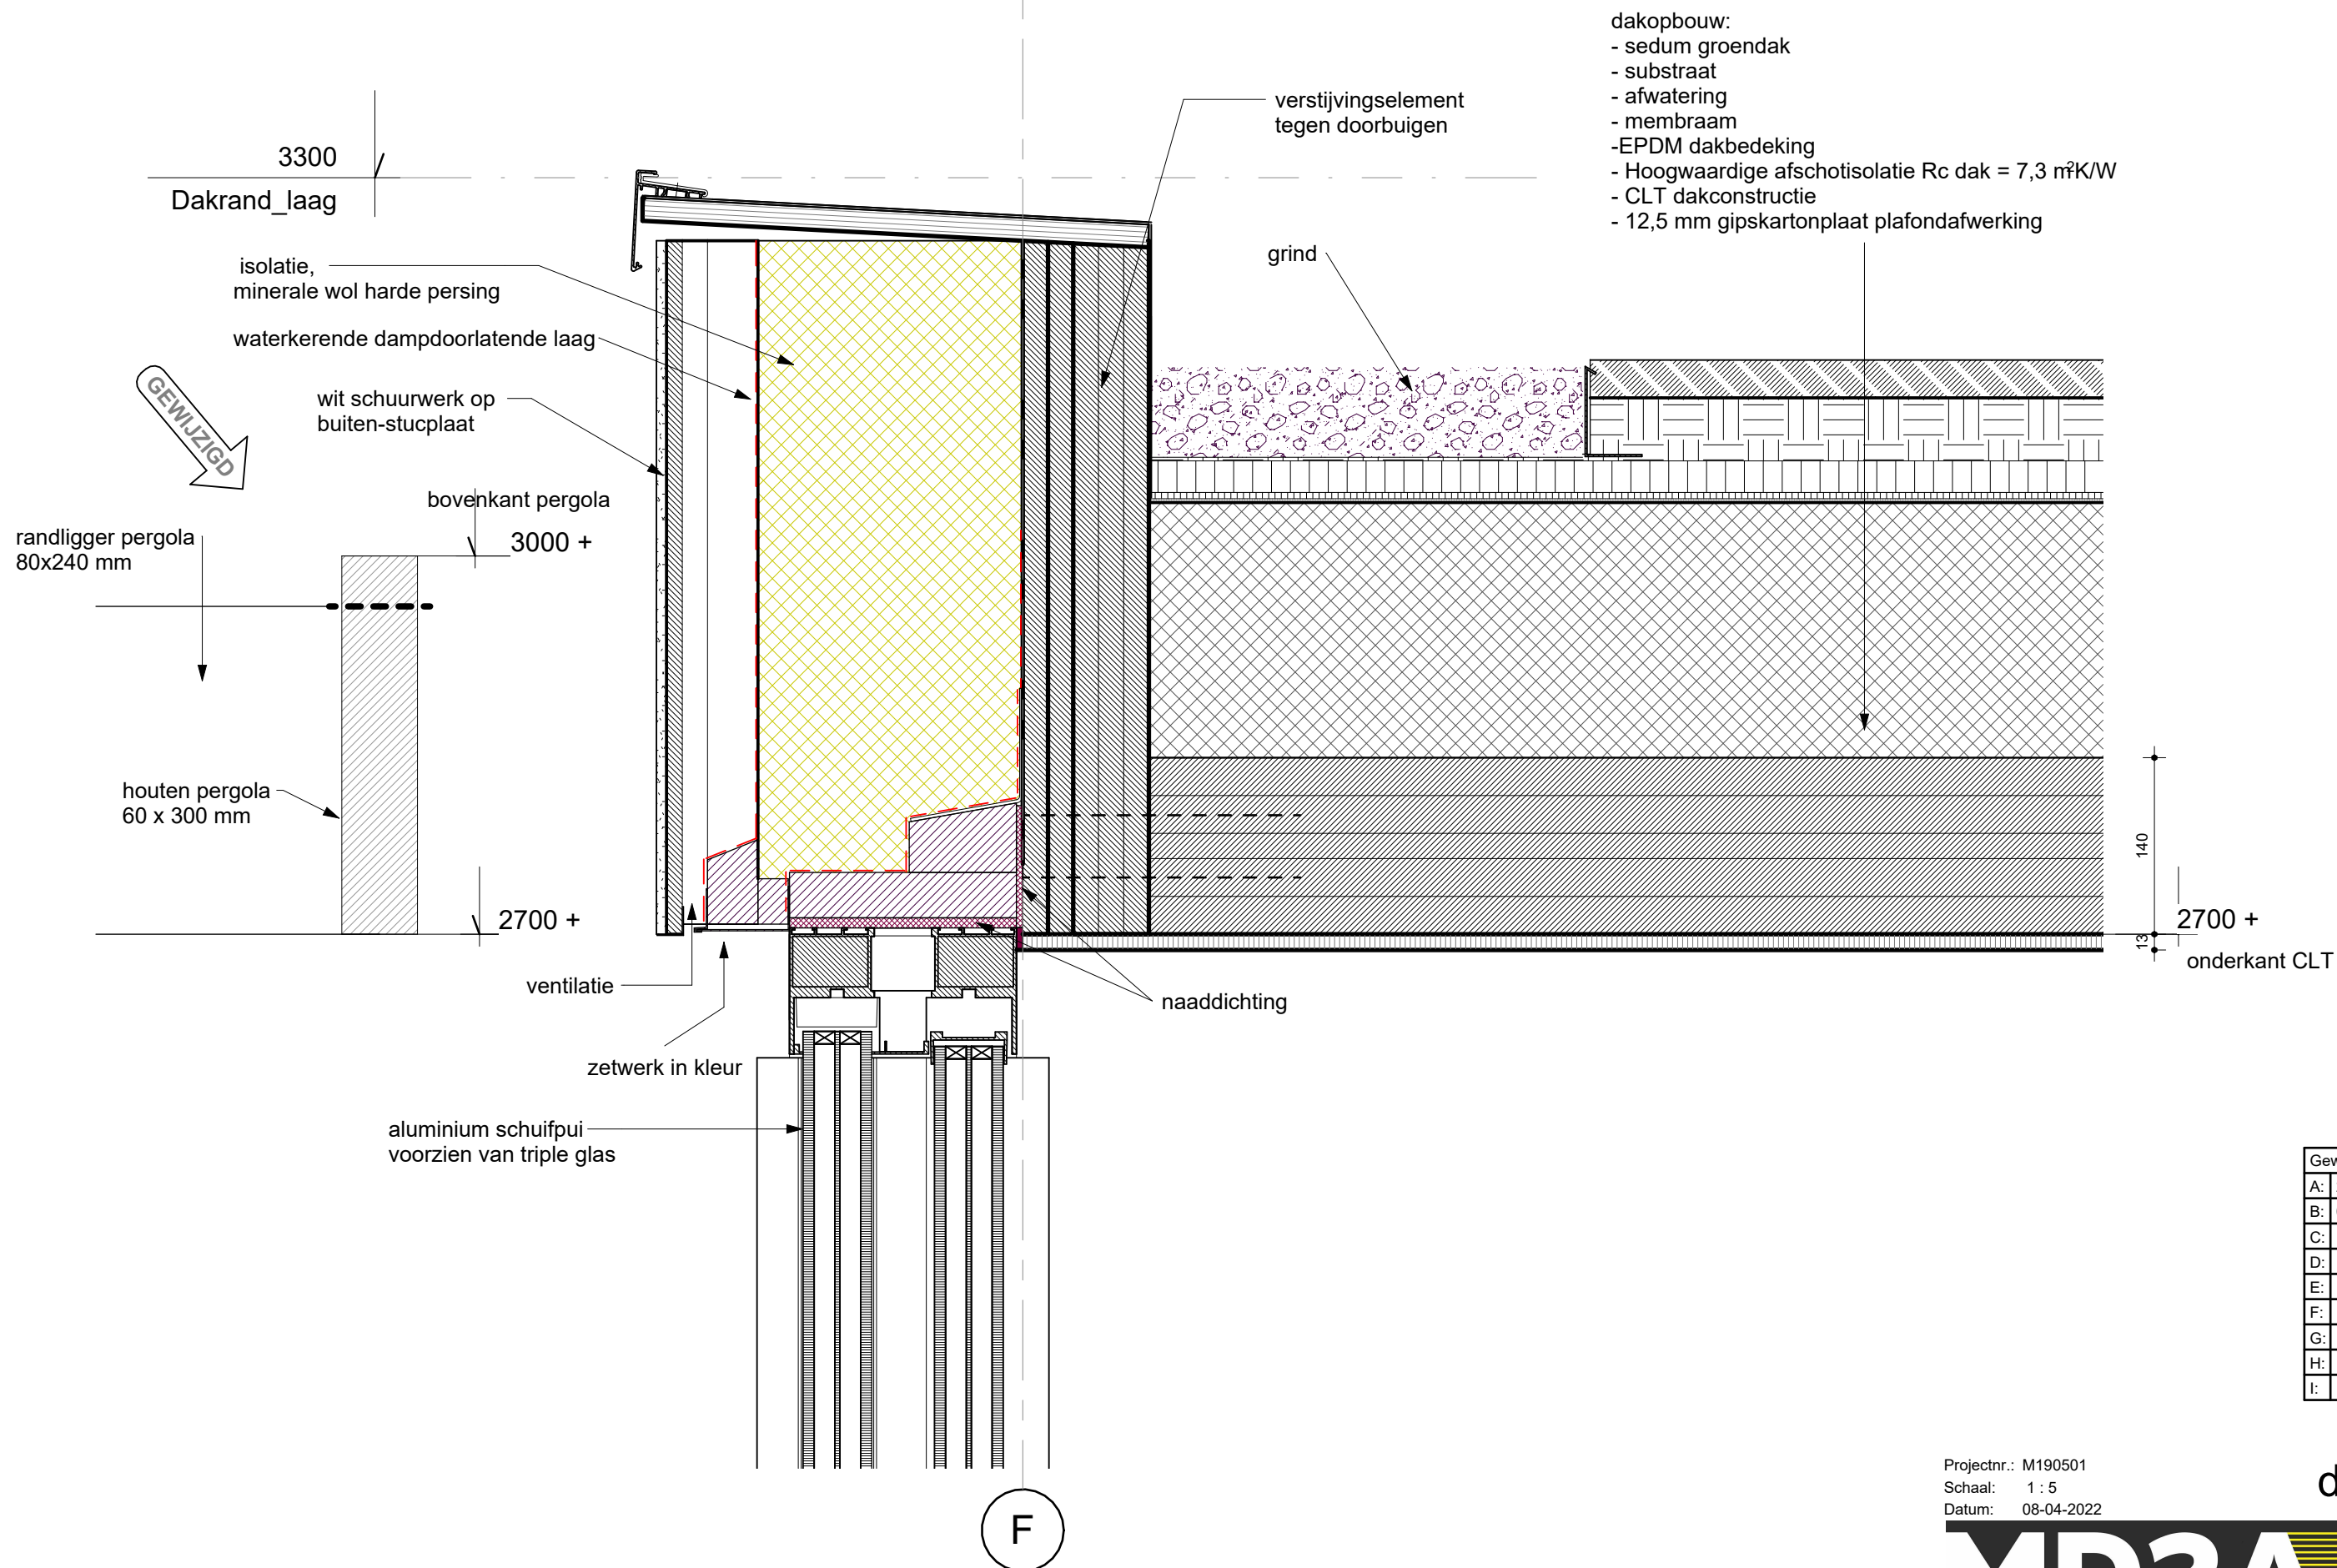

Gewijzigd:	
A:	28-04-2022
B:	07-07-2022
C:	
D:	
E:	
F:	
G:	
H:	
I:	

Projectnr.: M190501
 Schaal: 1 : 5
 Datum: 08-04-2022

det 06

MD2A