



Bylage 4

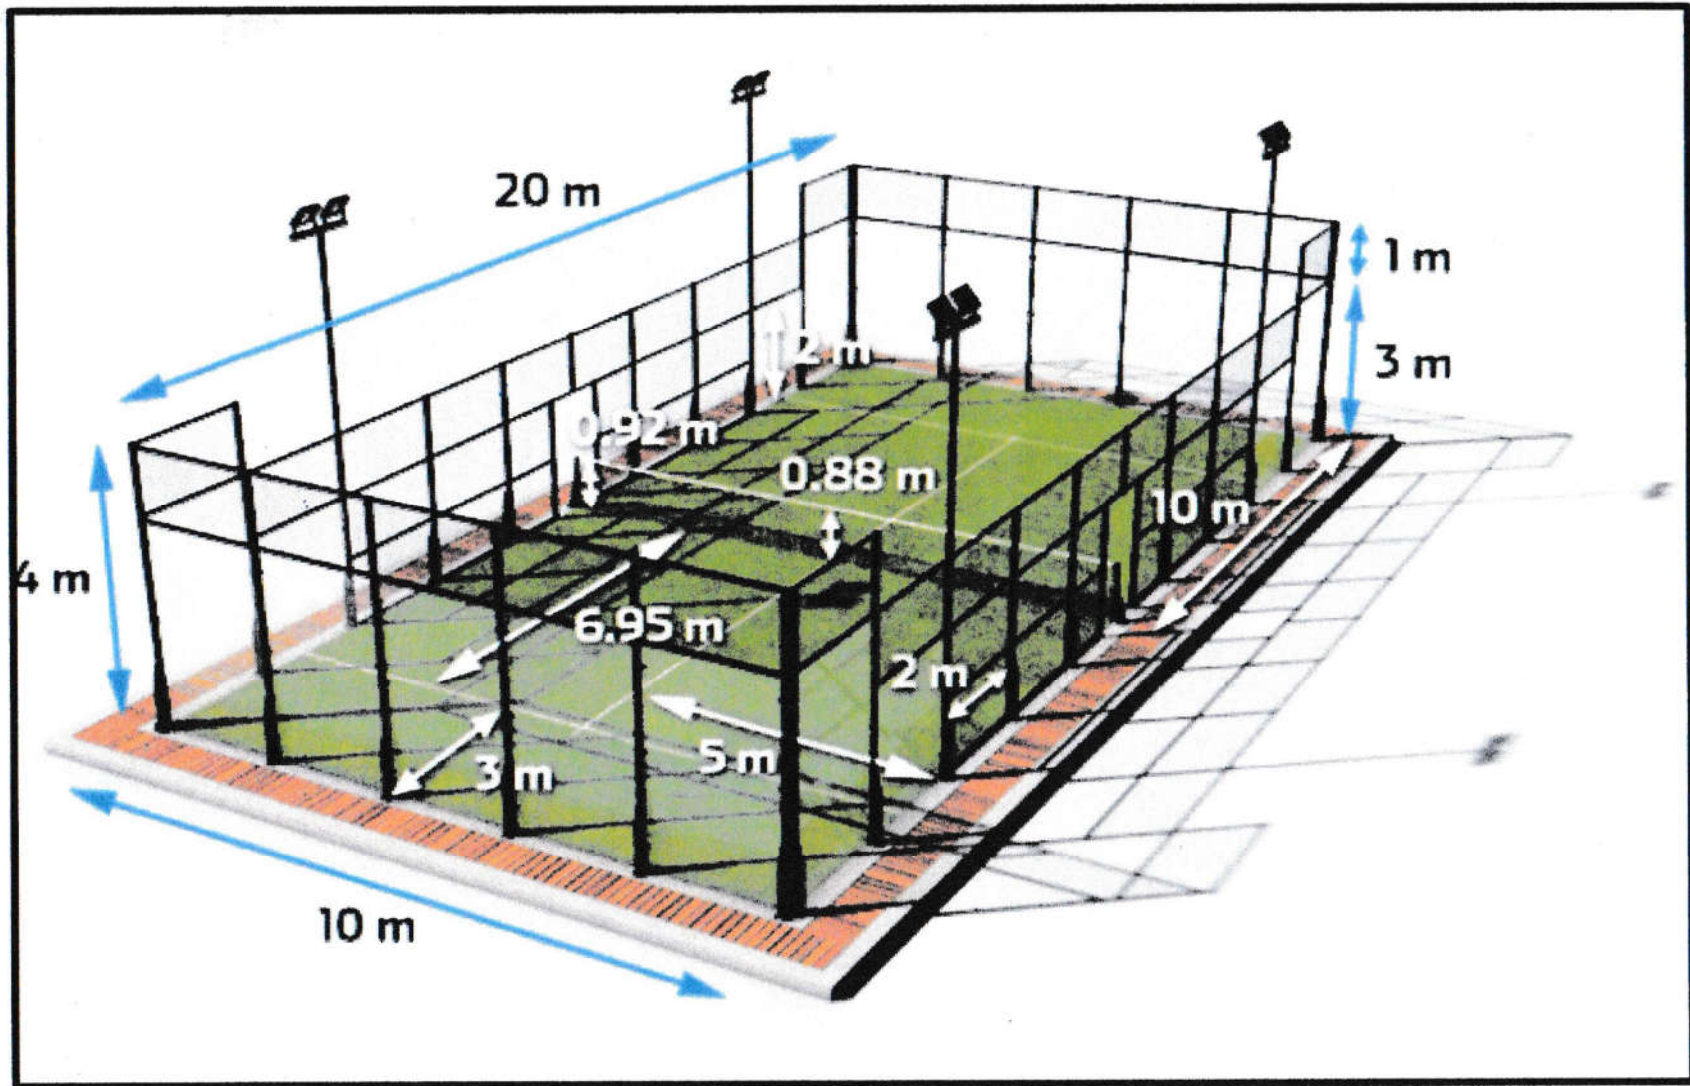

Doorsnede

Bylage 5

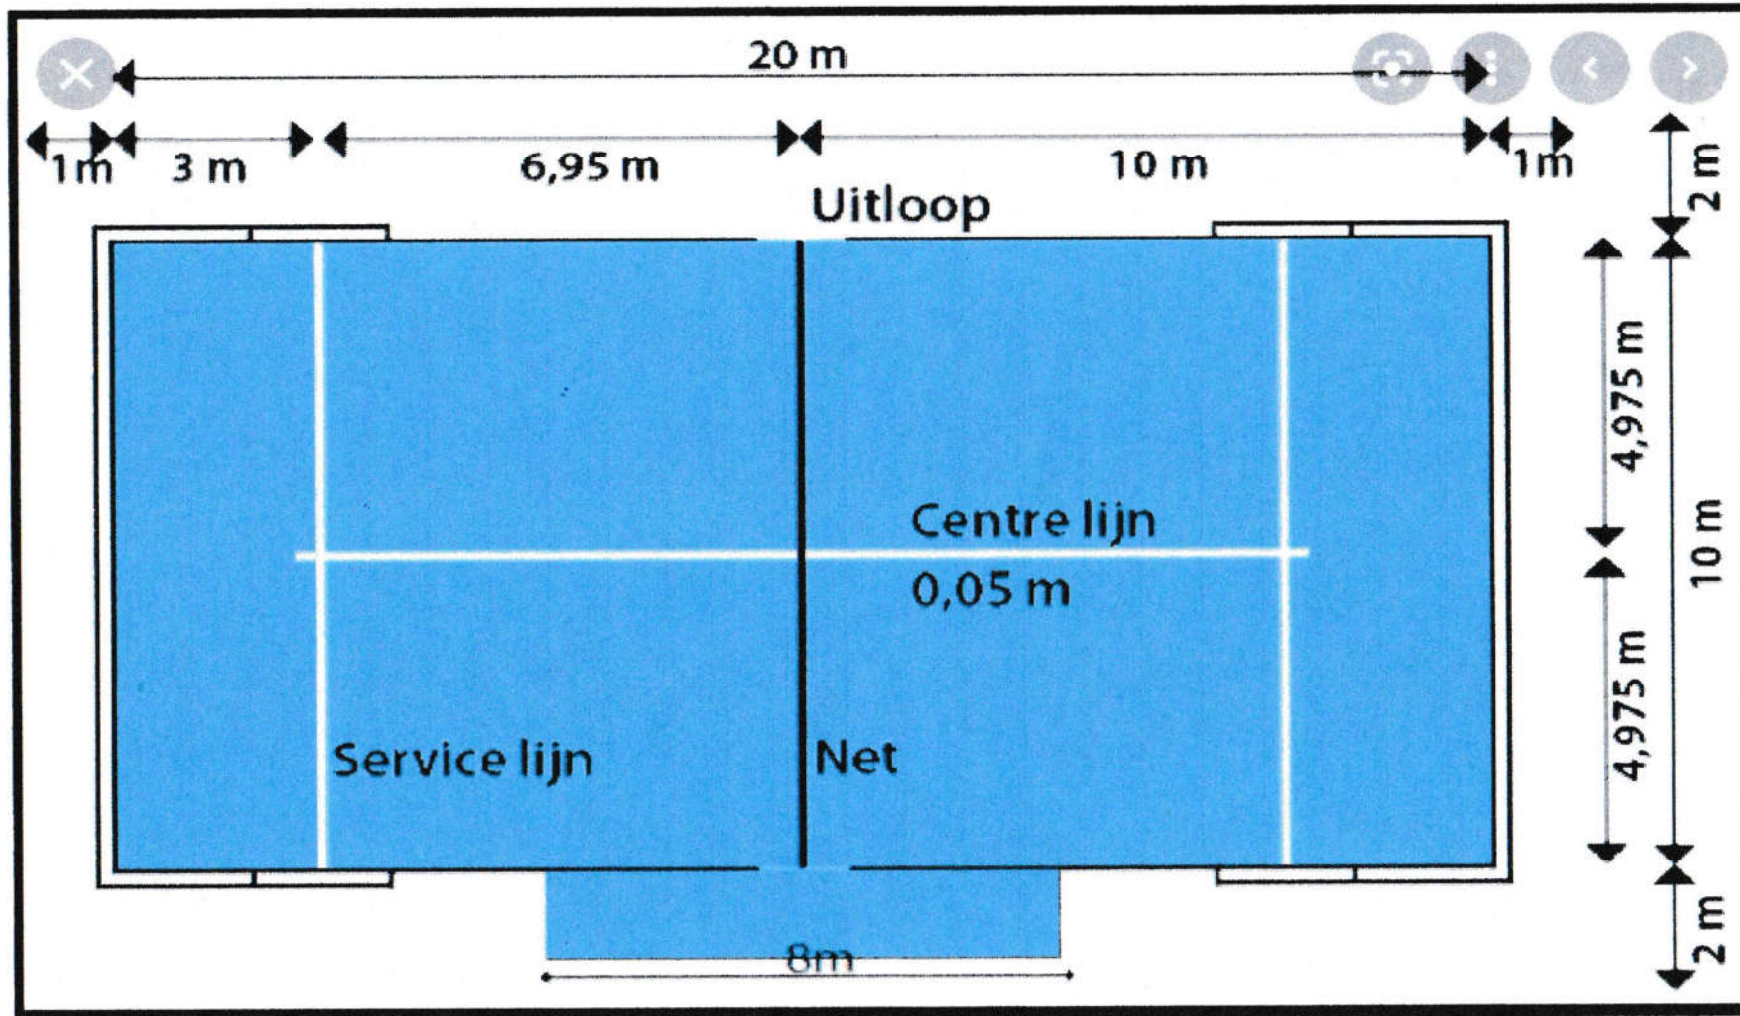

Plattegrond



Bylage 6



Ontwerptekening