
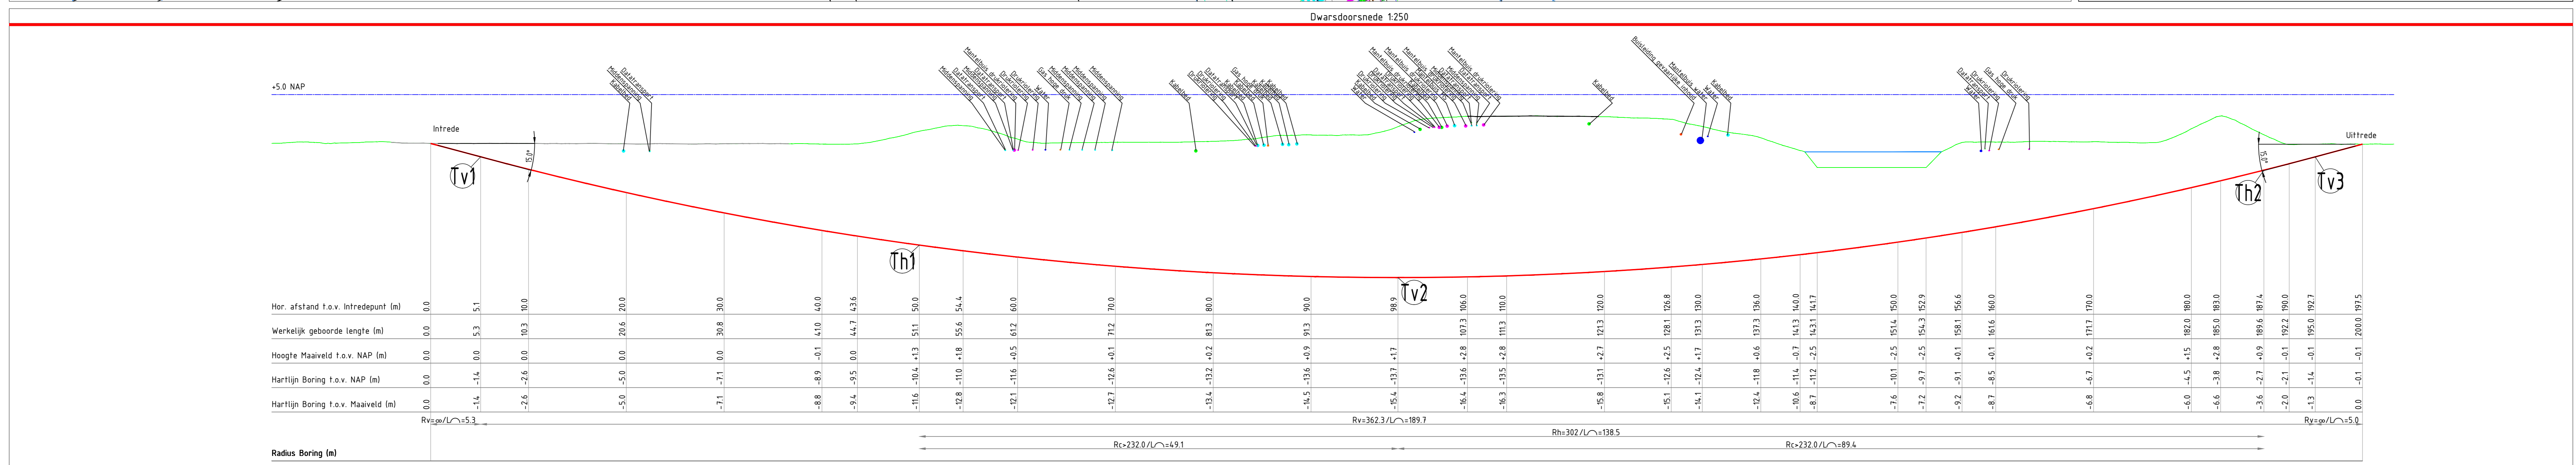
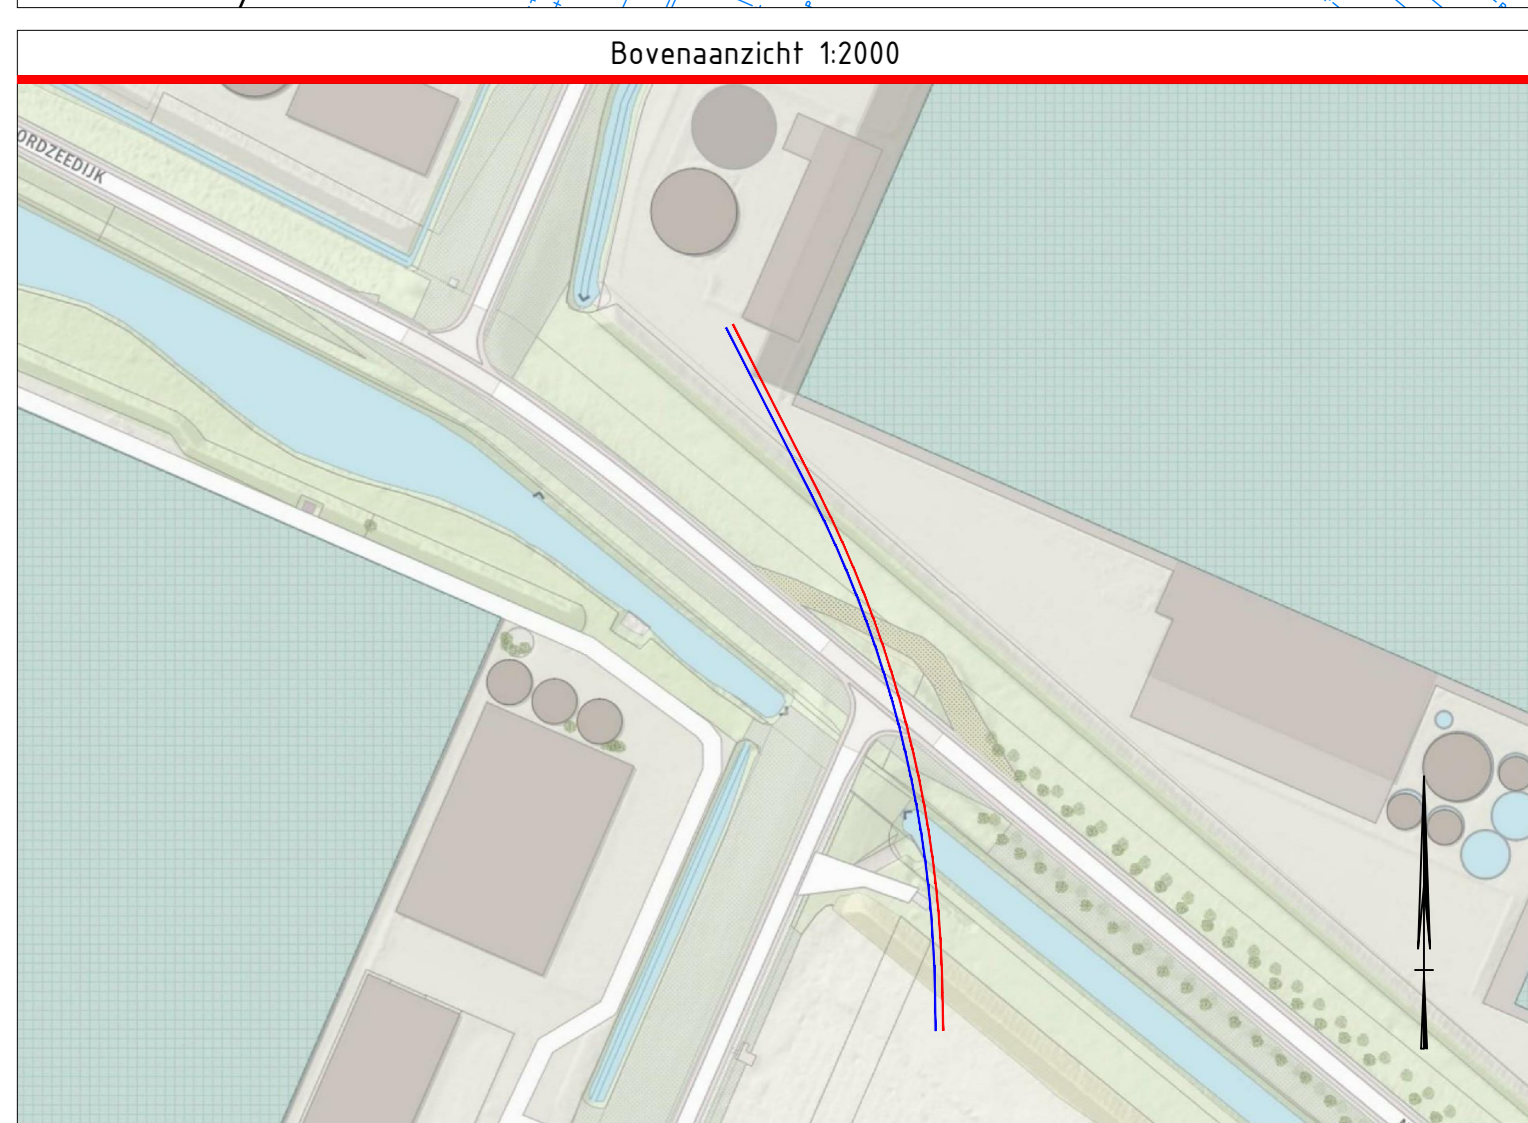
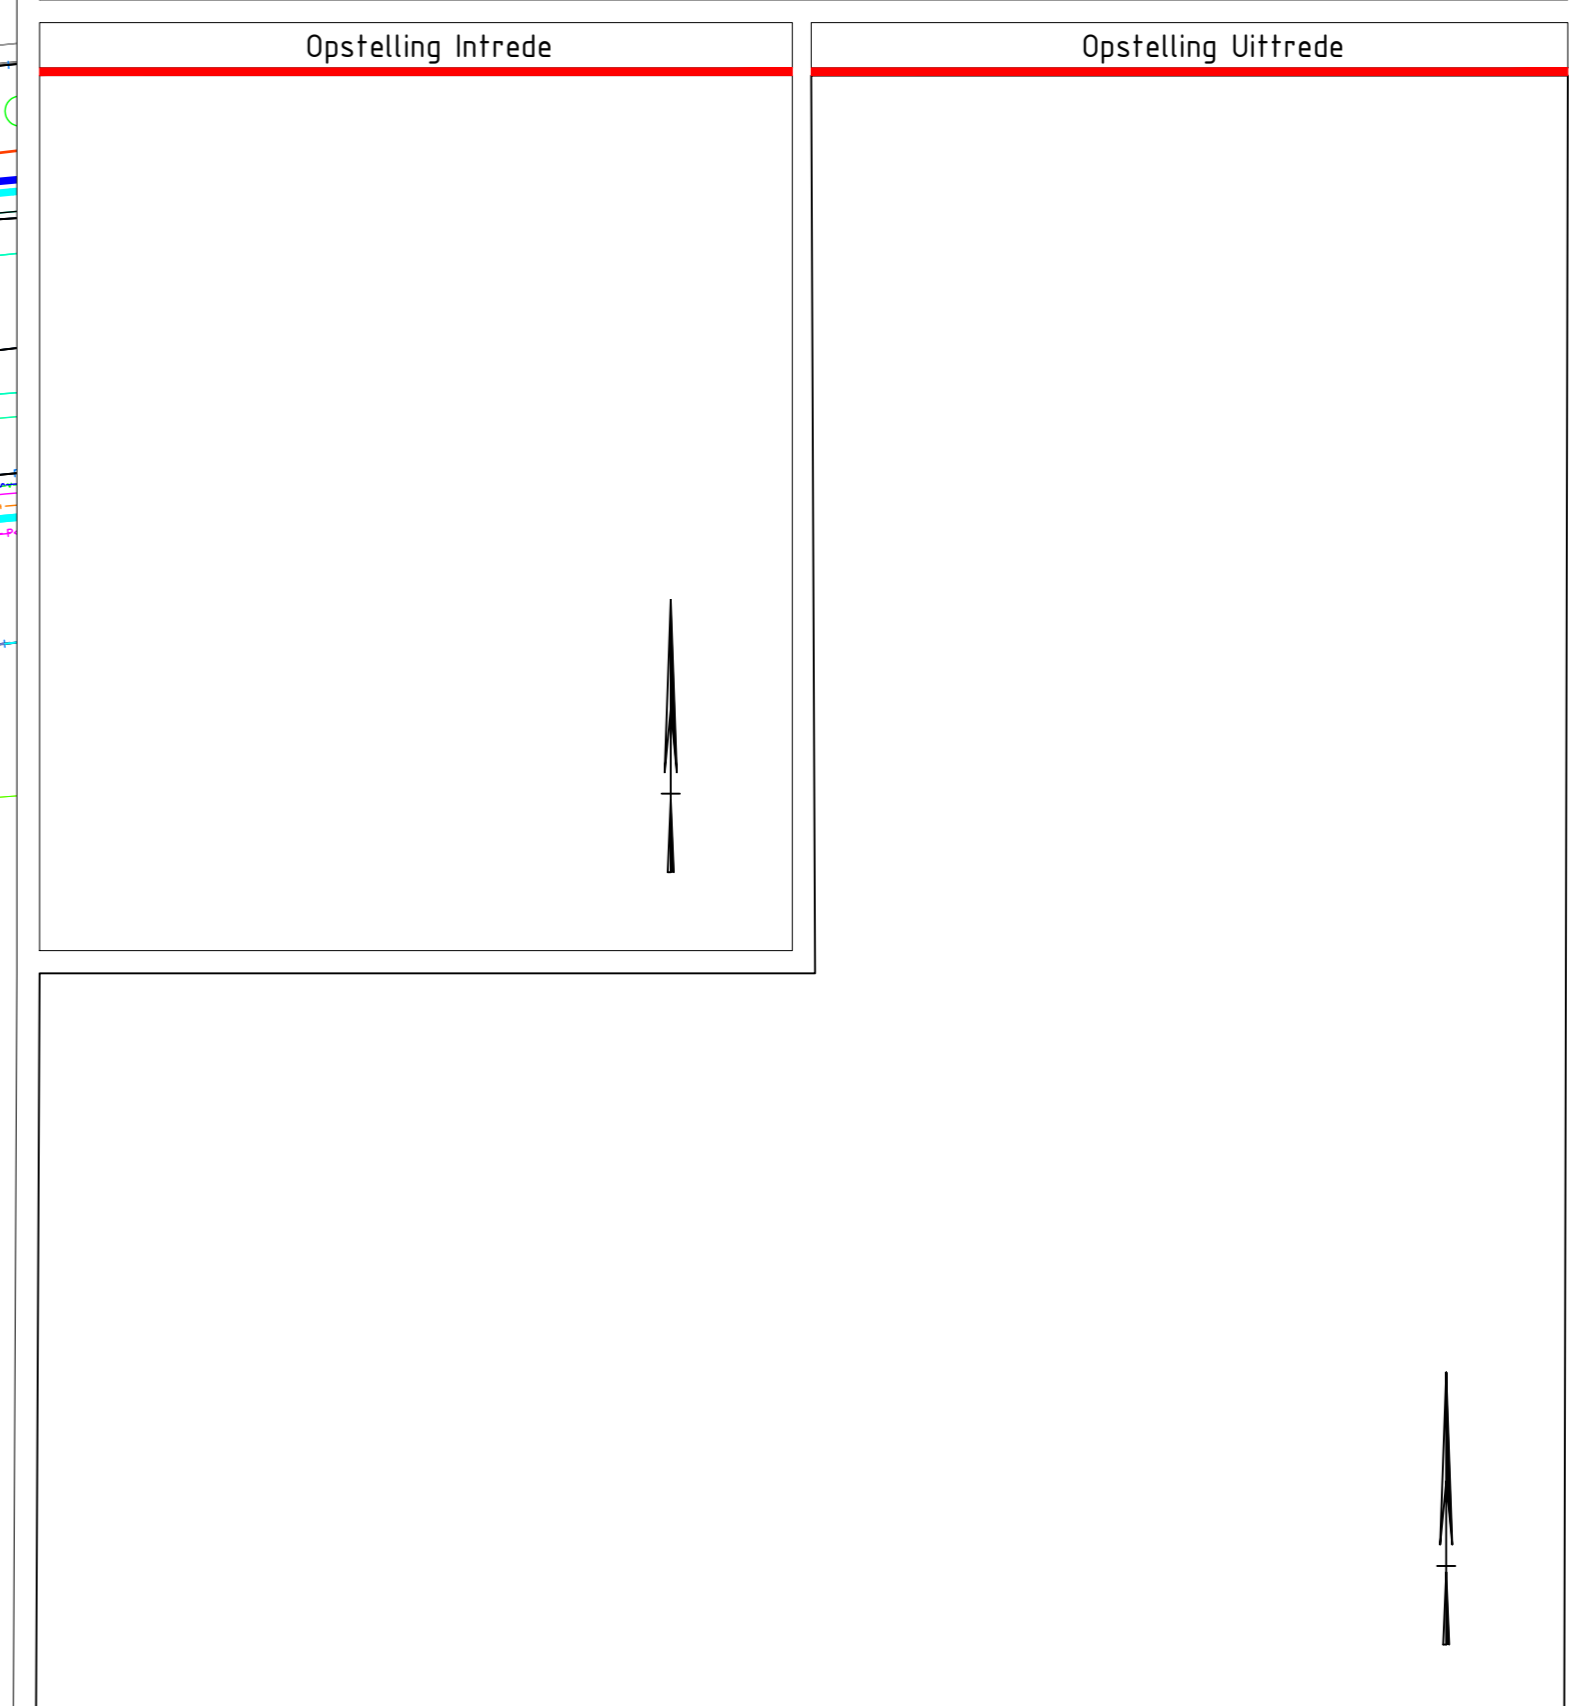


Coördinaten

Coördinaten HDD 1 Aanvoer			
	X	Y	Z (NAP)
Inrede	864.78.79	404.895.39	0.00
Tv1	864.81.10	404.890.83	-1.36
Th1	865.01.43	404.850.85	-10.39
Tv2	865.19.98	404.805.64	-13.71
Th2	865.34.19	404.718.58	-2.73
Tv3	865.34.27	404.713.33	-1.36
Uitrede	865.34.35	404.708.50	-0.07

Buis  
1x Ø219/315 Warmteleiding

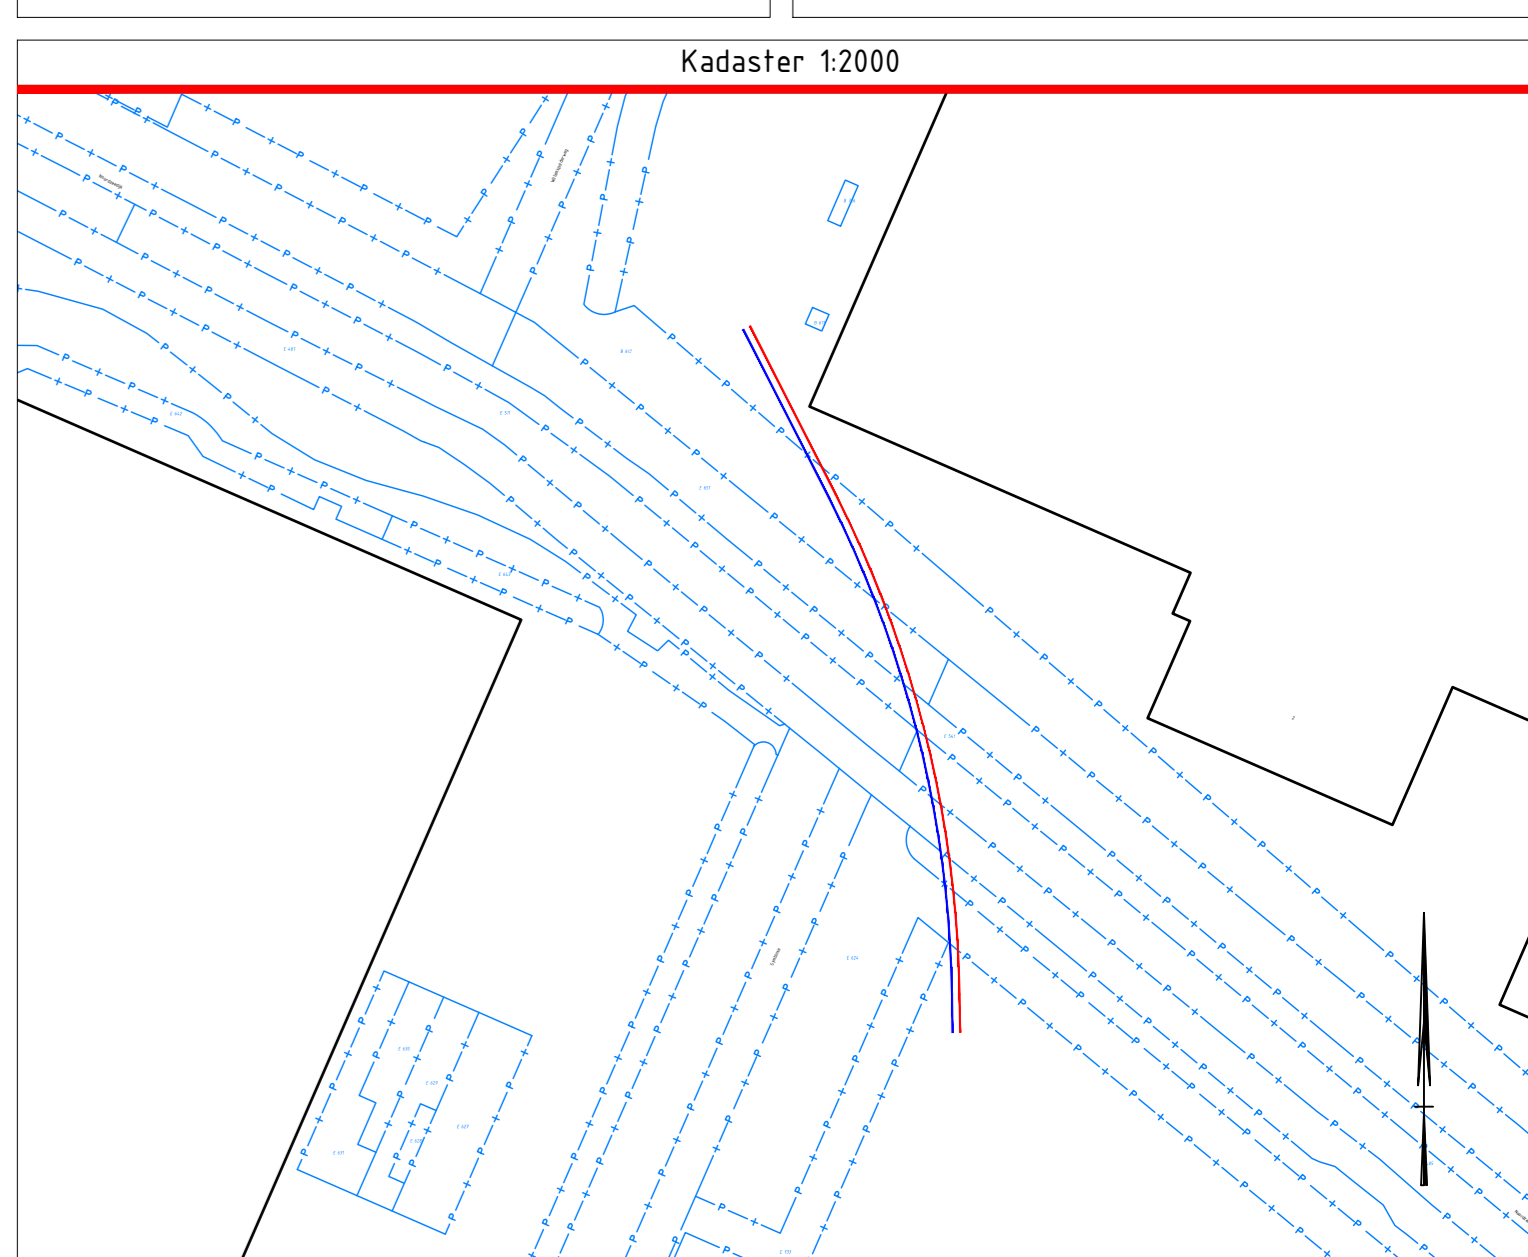

Opmerkingen:

Opdrachtgever:	Voshol Warmte Elektrotechniek Logistiekweg 1 2142 RE Waddinxveen 010-5114552	Bladnummer:	1 van 1
Vergunning Houder:		Pre-RIJ:	-
Plaats:	Dinteloord	Document Type:	Tekening
Locatie:	Willemspolderweg 2	Document Nummer:	13042022-1
Buis:	1x Ø219/315 Warmteleiding	Formaat:	A1 594 DxD1268.0

Project: Lans  
Onderdeel: HDD1 Aanvoer

Burgerweg 2a  
3555 DB Haastland  
T: 010-5198247  
E: info@welvreugd.nl

**Welvreugd**