
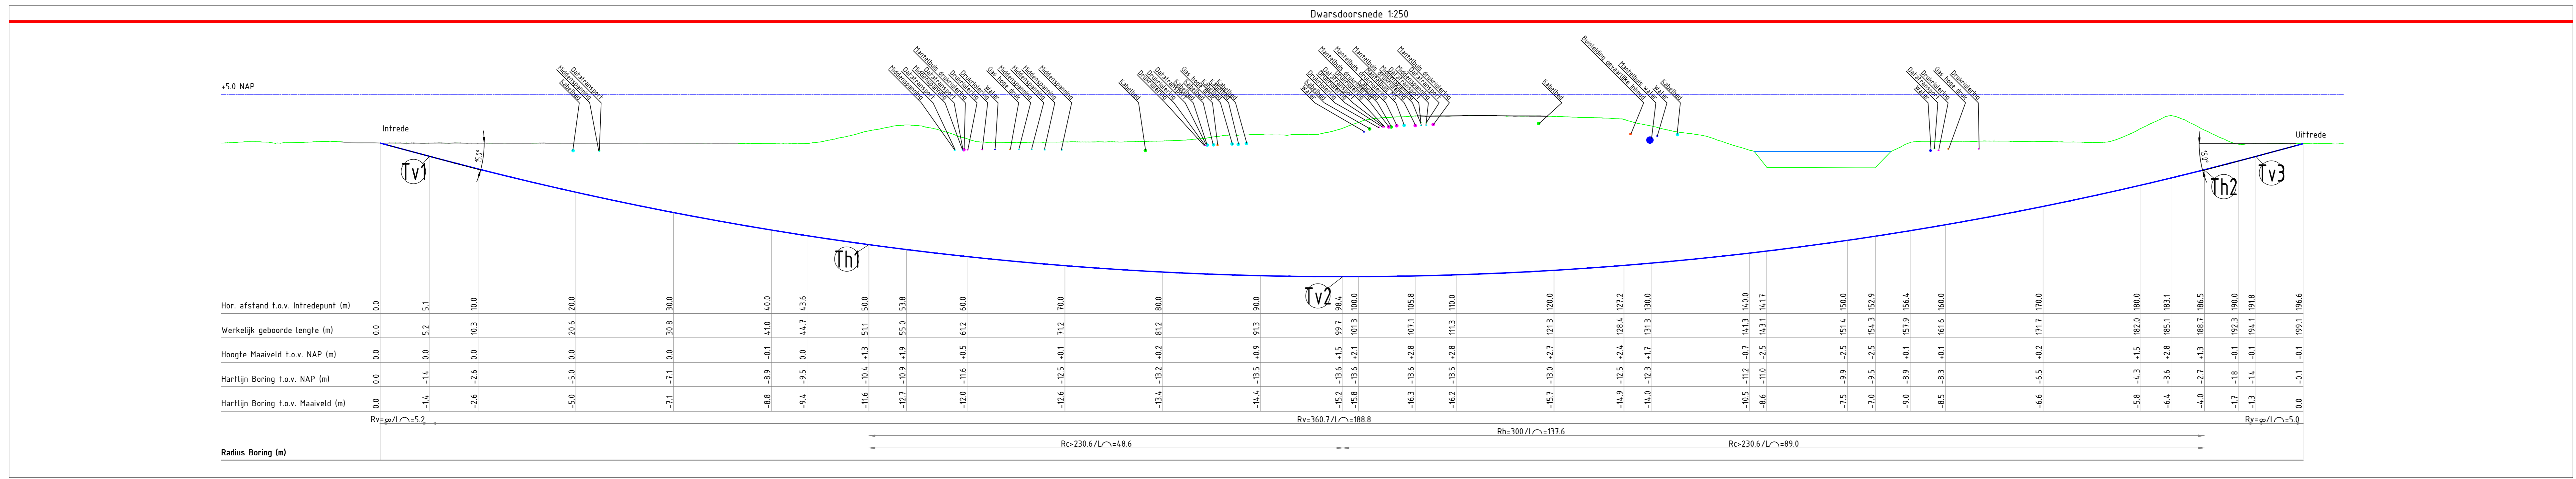
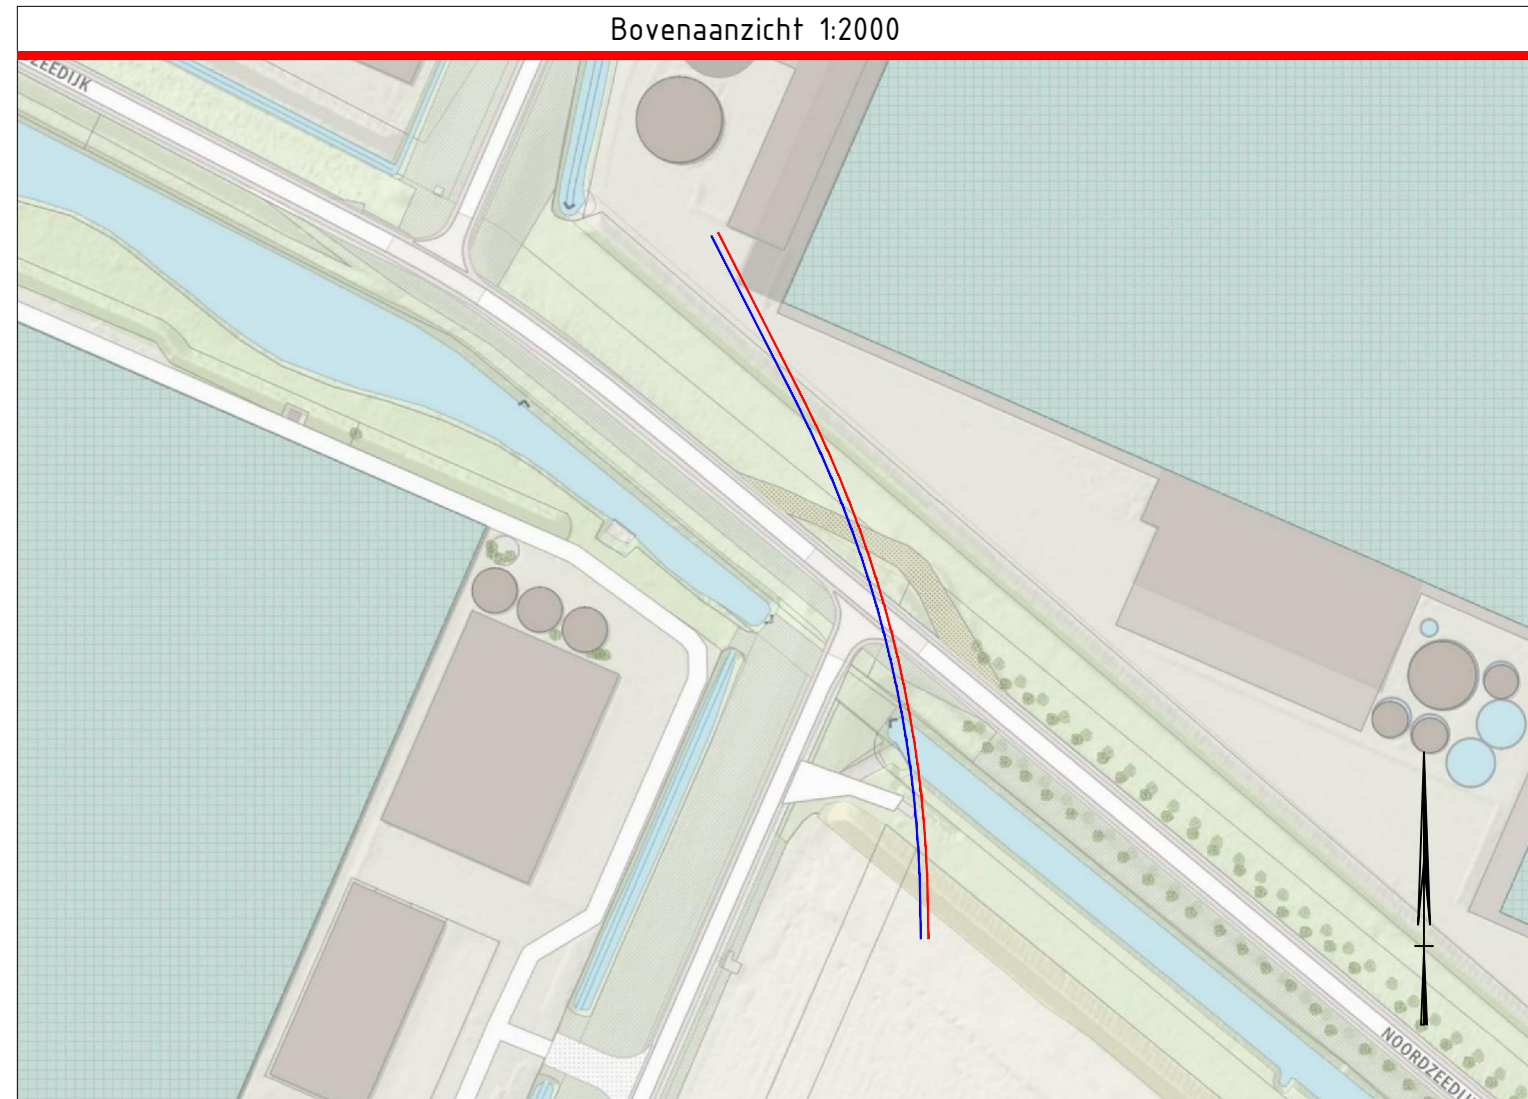
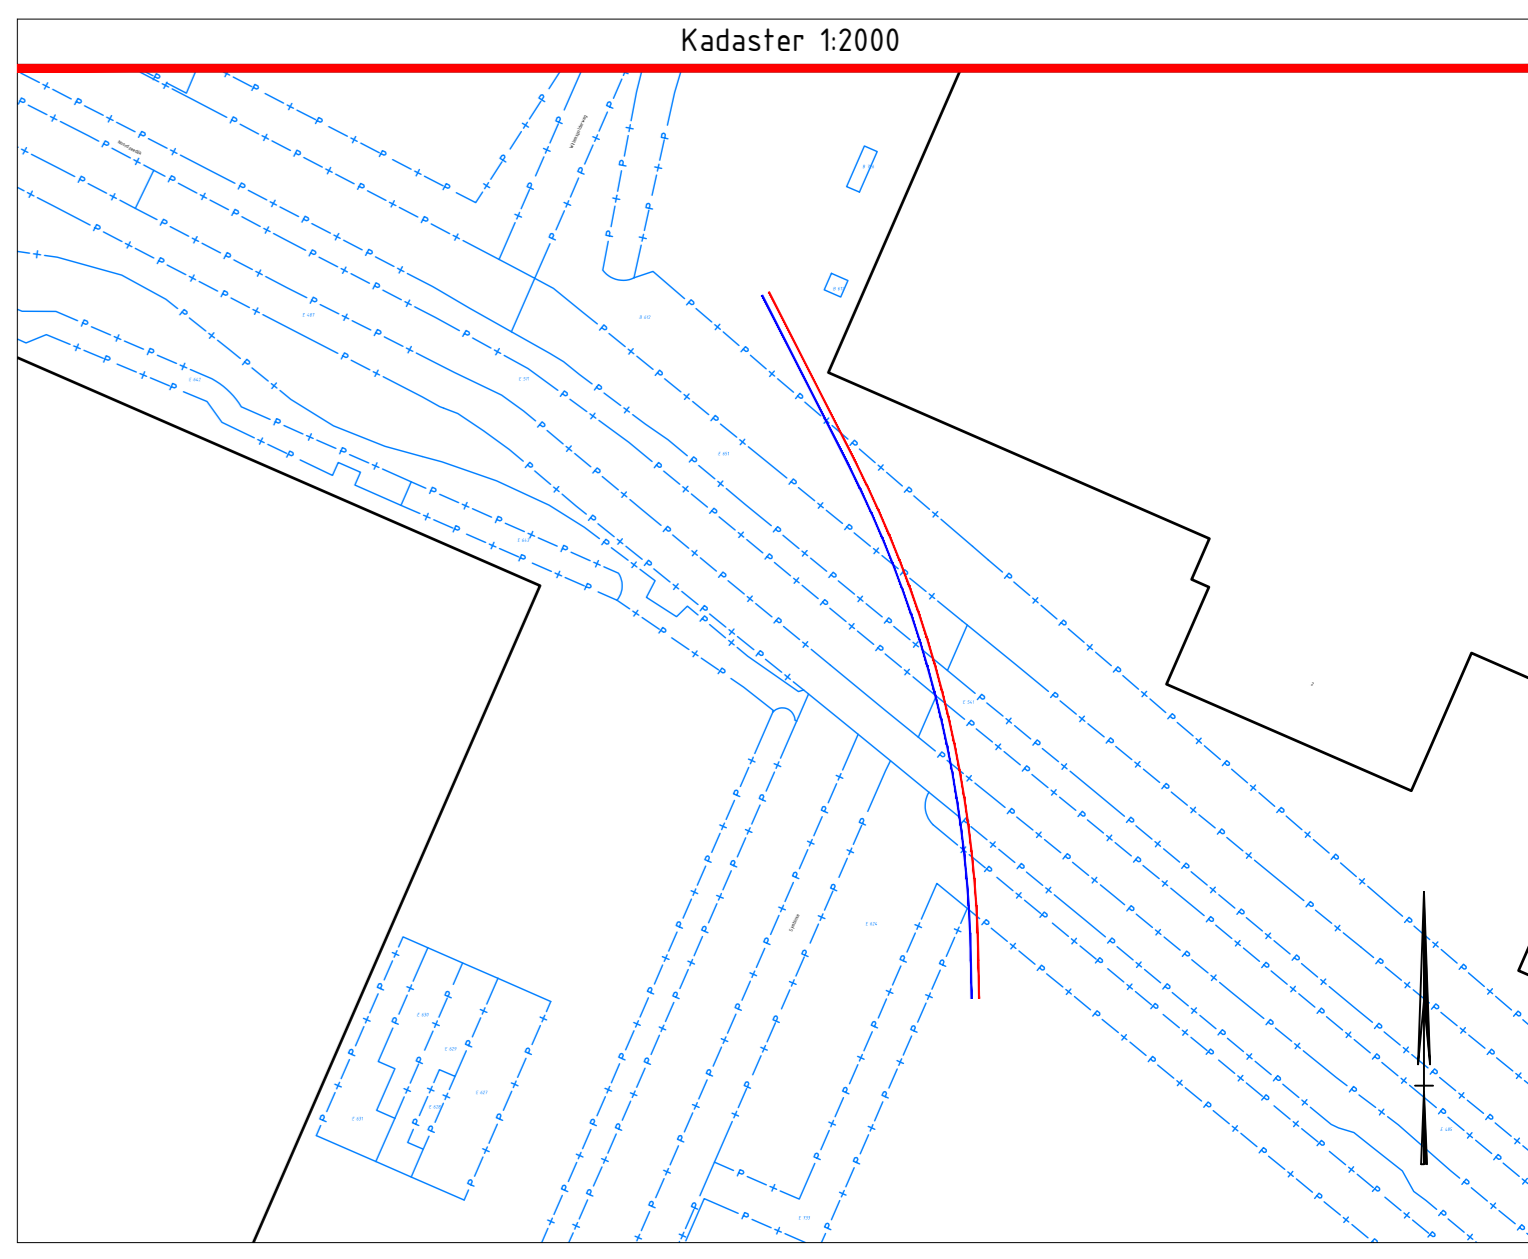


Coördinaten

Coördinaten HDD 1A Retour			
	X	Y	Z (NAP)
Intrede	864.77.01	4.04.894.48	0.00
Tv1	864.79.30	4.04.889.97	-1.35
Th1	864.99.65	4.04.849.95	-10.37
Tv2	865.18.03	4.04.805.18	-13.64
Th2	865.32.19	4.04.718.55	-2.72
Tv3	865.32.27	4.04.713.30	-1.35
Uittrede	865.32.35	4.04.708.47	-0.06

Buis
1x Ø219/315 Warmteleiding

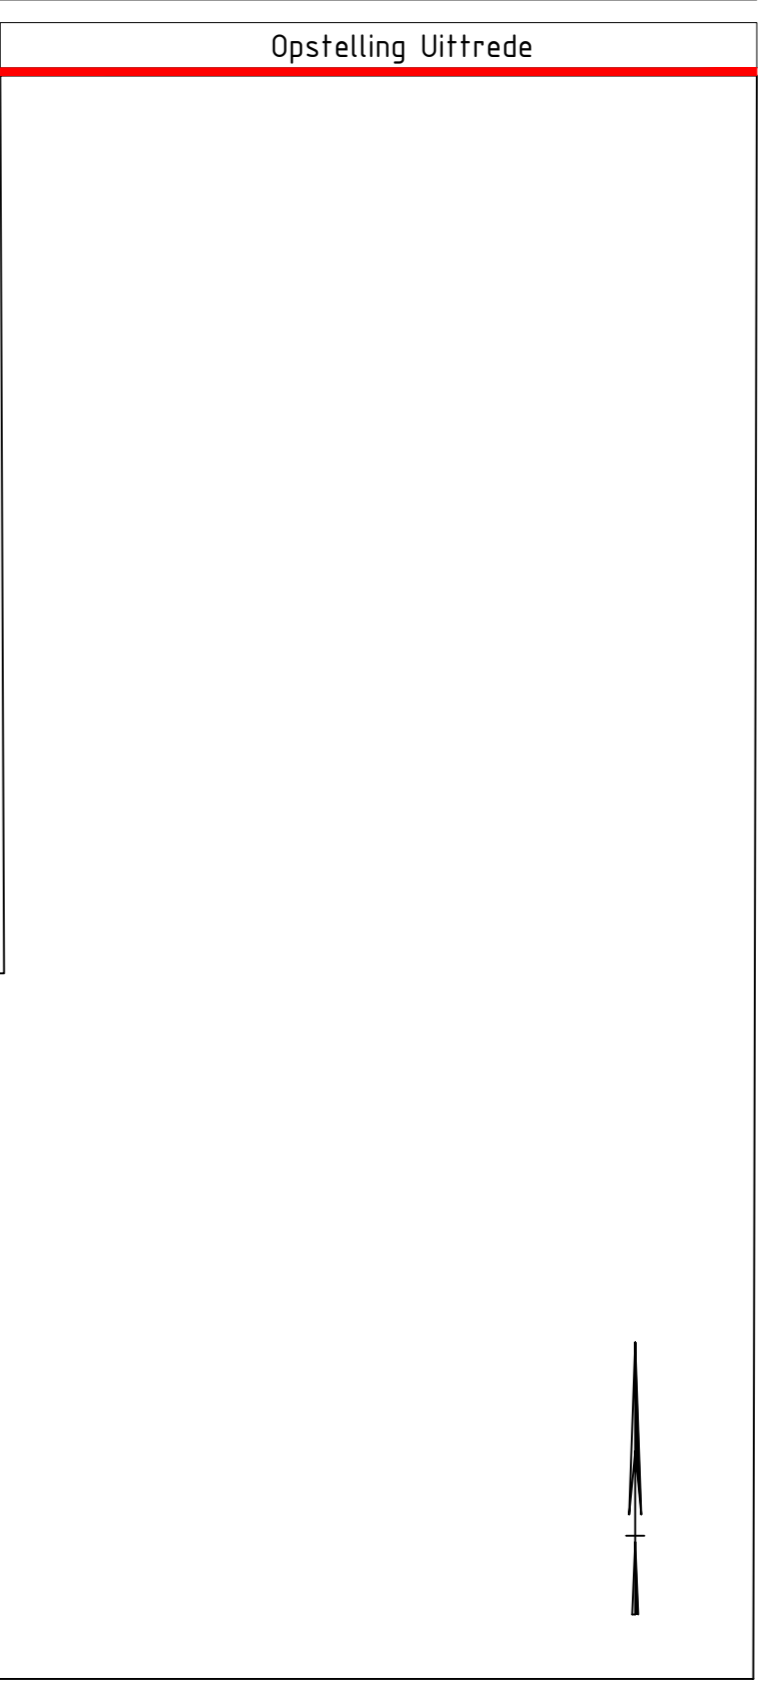

Opmerkingen:

Opdrachtgever:	Voshol Warmte Elektrotechniek Logistiekweg 1 2142 RE Waddinxveen 010-5114552
Vergunning Houder:	

Plaats: Dinteloord
Locatie: Willemspolderweg 2
Buis: 1x Ø219/315 Warmteleiding

Project: Lans
Onderdeel: HDD1A Retour

Burgerweg 2a
3555 DB Haastland
T: 010-598247
E: info@welvreugd.nl

Bladnummer: 1 van 1
Pre-Rail: -
Document Type: Tekening
Document Nummer: 13042022-1A
Formaat: A1 594x826.0