




Ground view with earth works

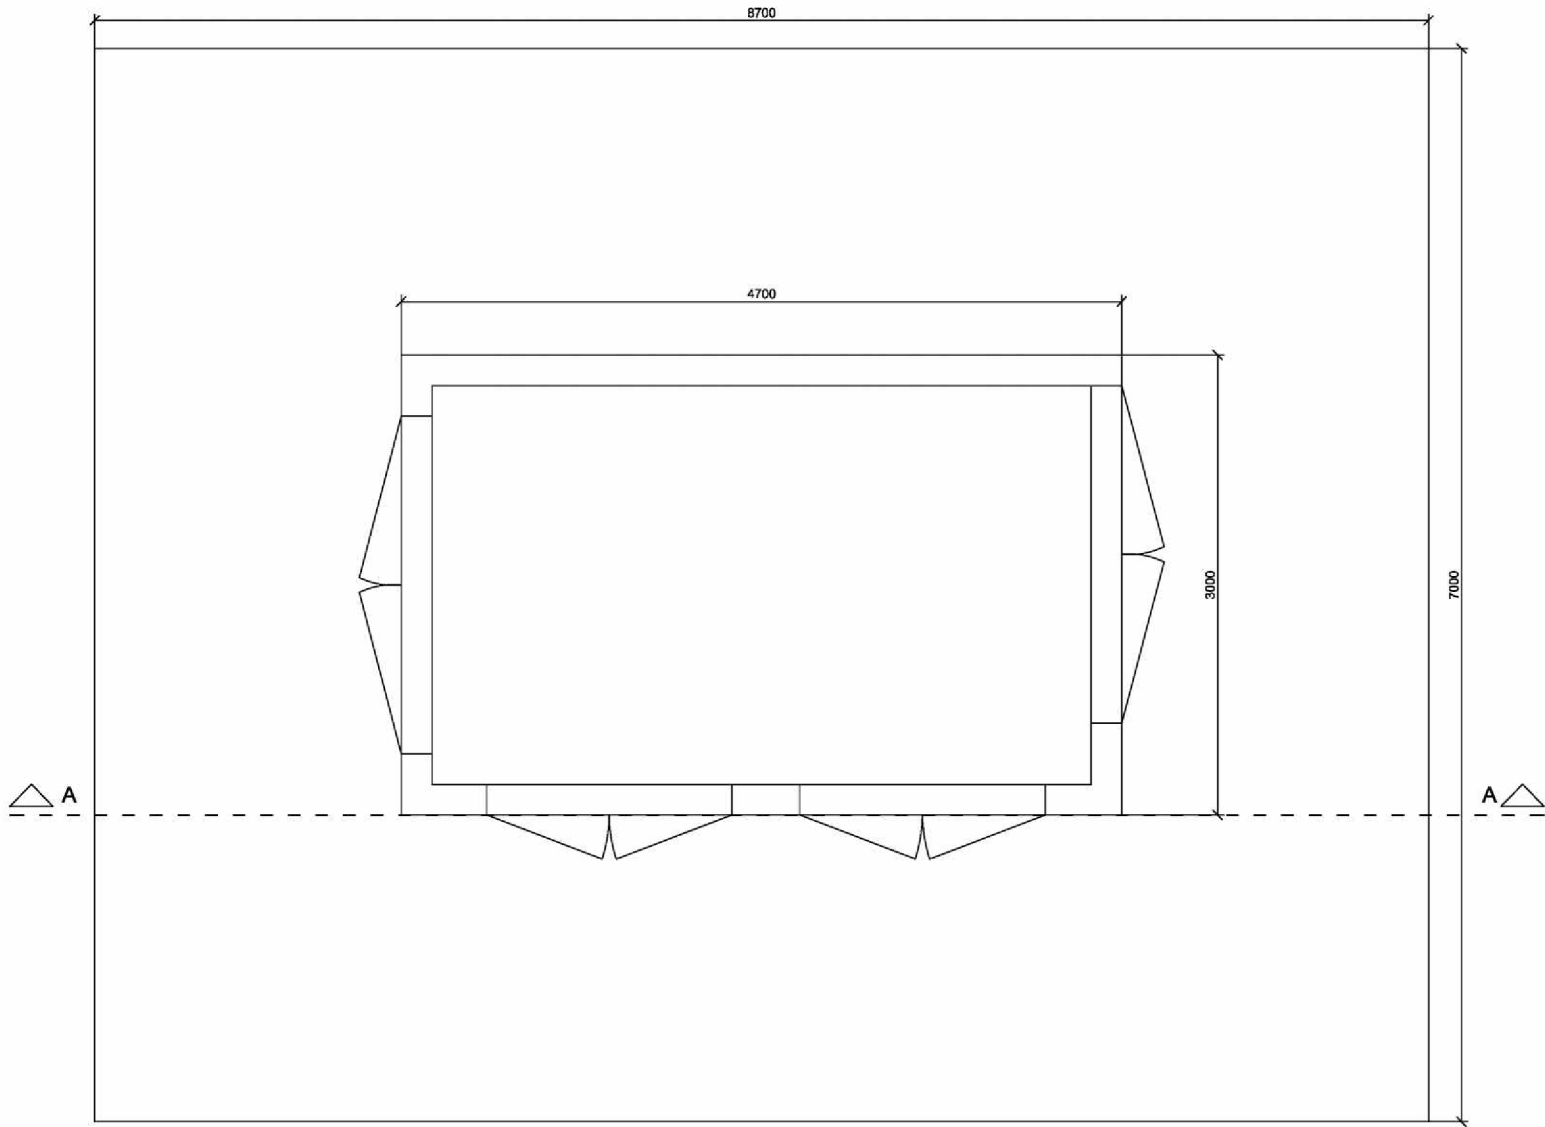

Ground view after construction
without Details of the concrete foundations

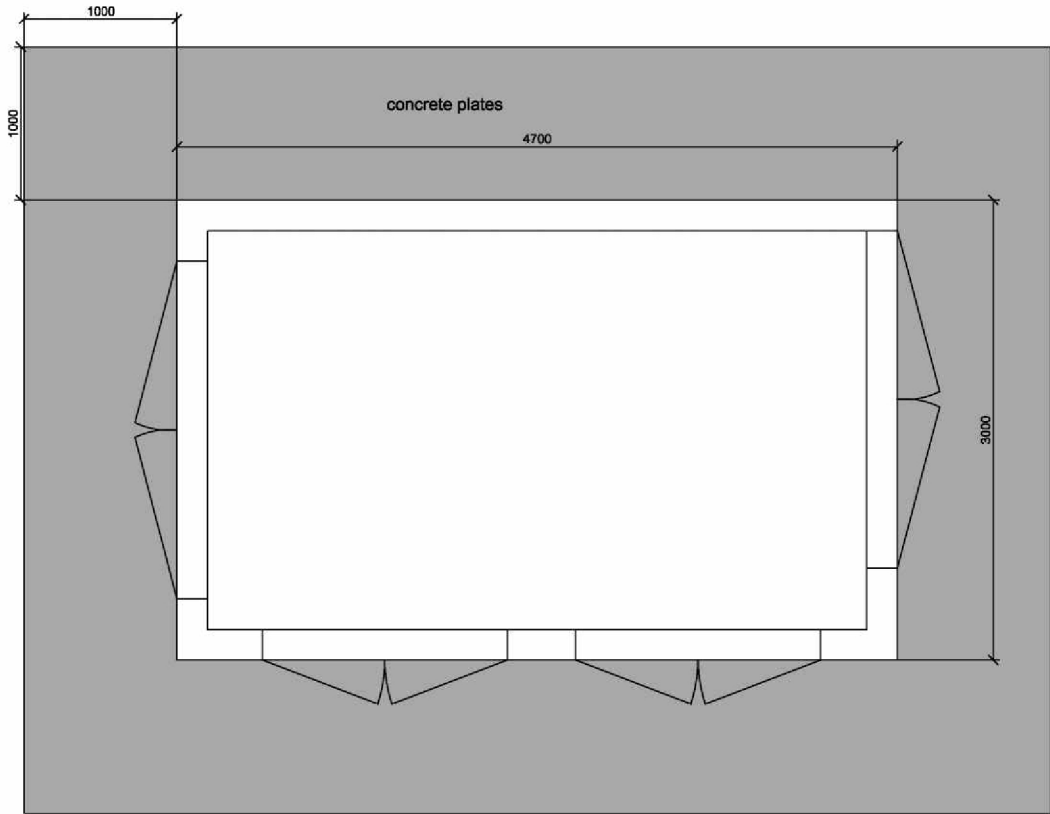

Section AA'

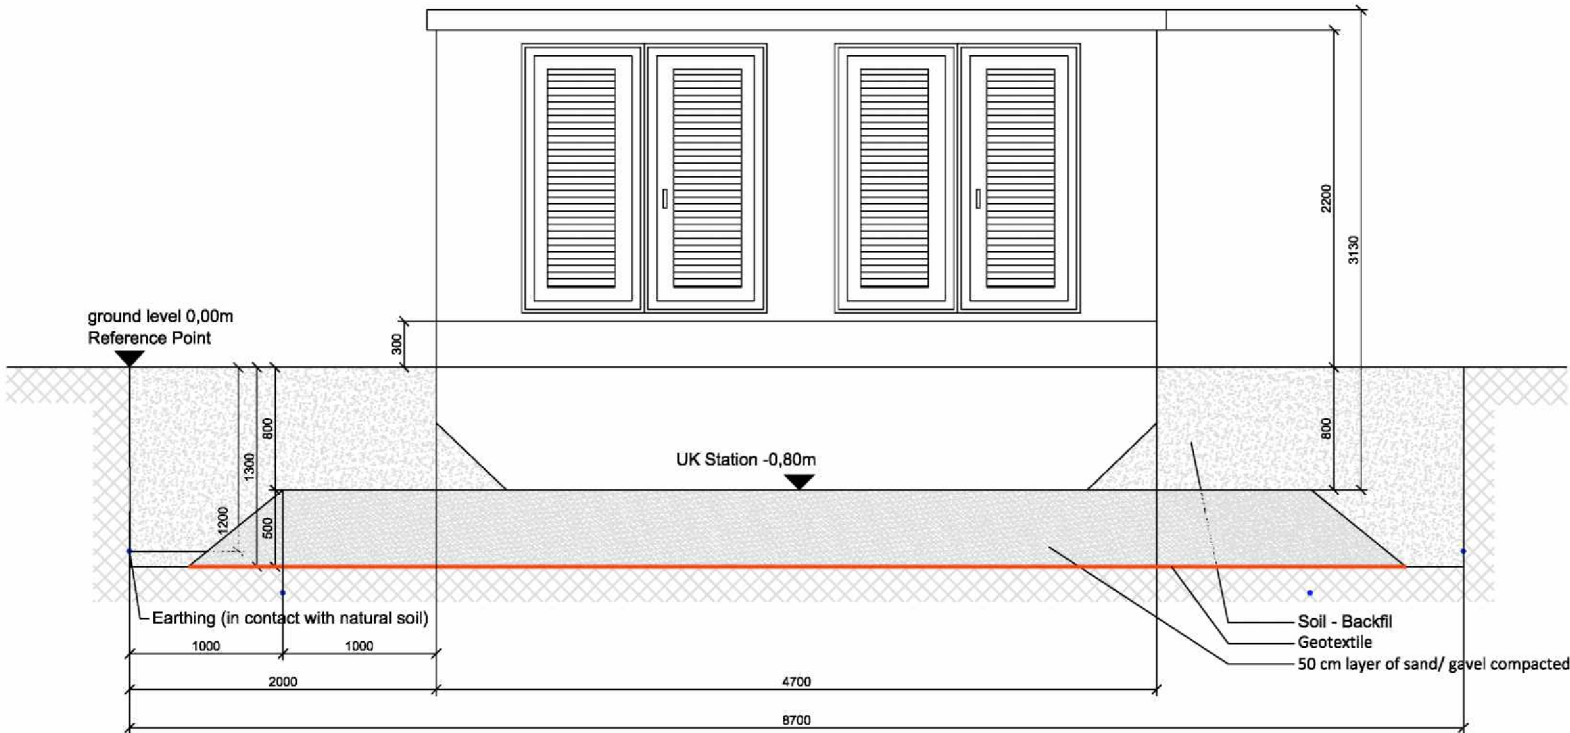

Index	Date	Name	Modification
Drawn:	31.05.2023	Hesse	goldbecksolar Goldbeckstr. 7, 69493 Hirschberg a. d. BergstraßeTelefon 06201/8777-5501, Telefax -09
Checked:			
Scale:	o.M.		
Project:		Powerfield Heino II	Project Nr.: GS11208
Drawing Title:		Detail Earth Works Transformer	Phase Preliminary ☐ Issued for construction ☒ As built ☐
			Current-Nr.: 01-02 Index 00