


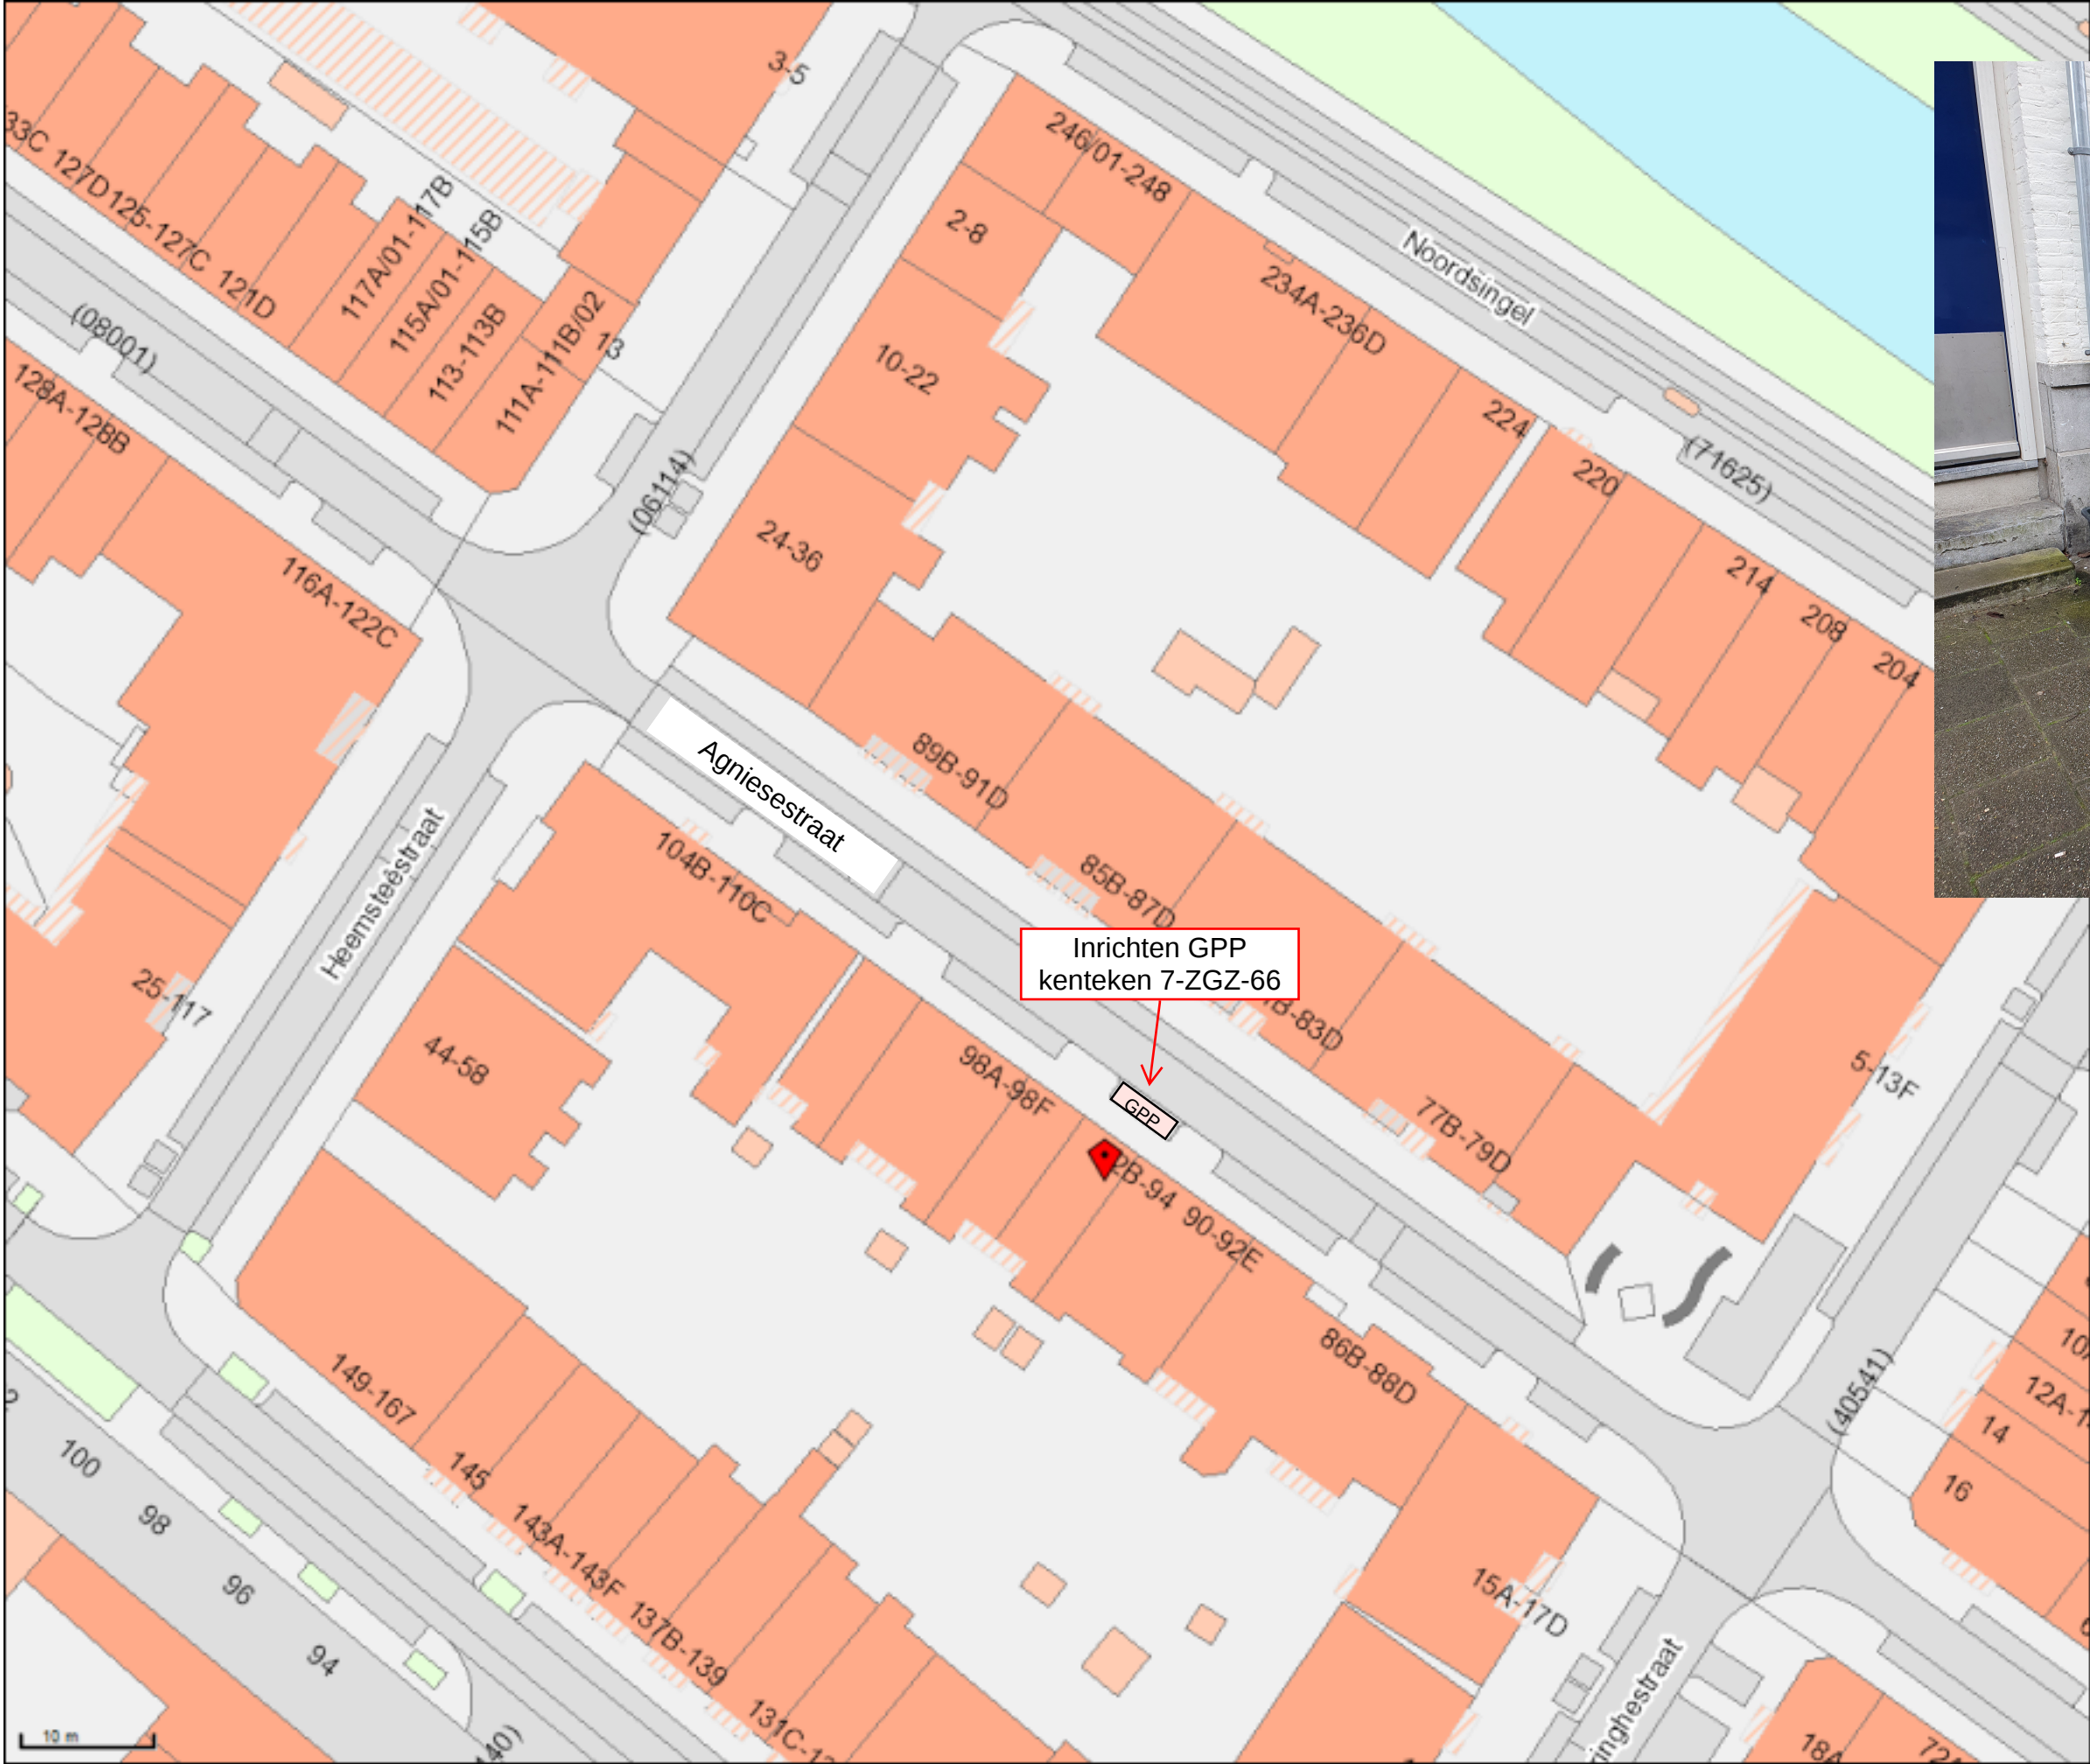

Agniesestraat 94	
Inrichten GPP	
Naam:	Henk van As
Schaal:	1:500
Papier:	A3
Linksonder:	92087,438461
Rechtsboven:	92245,438594