




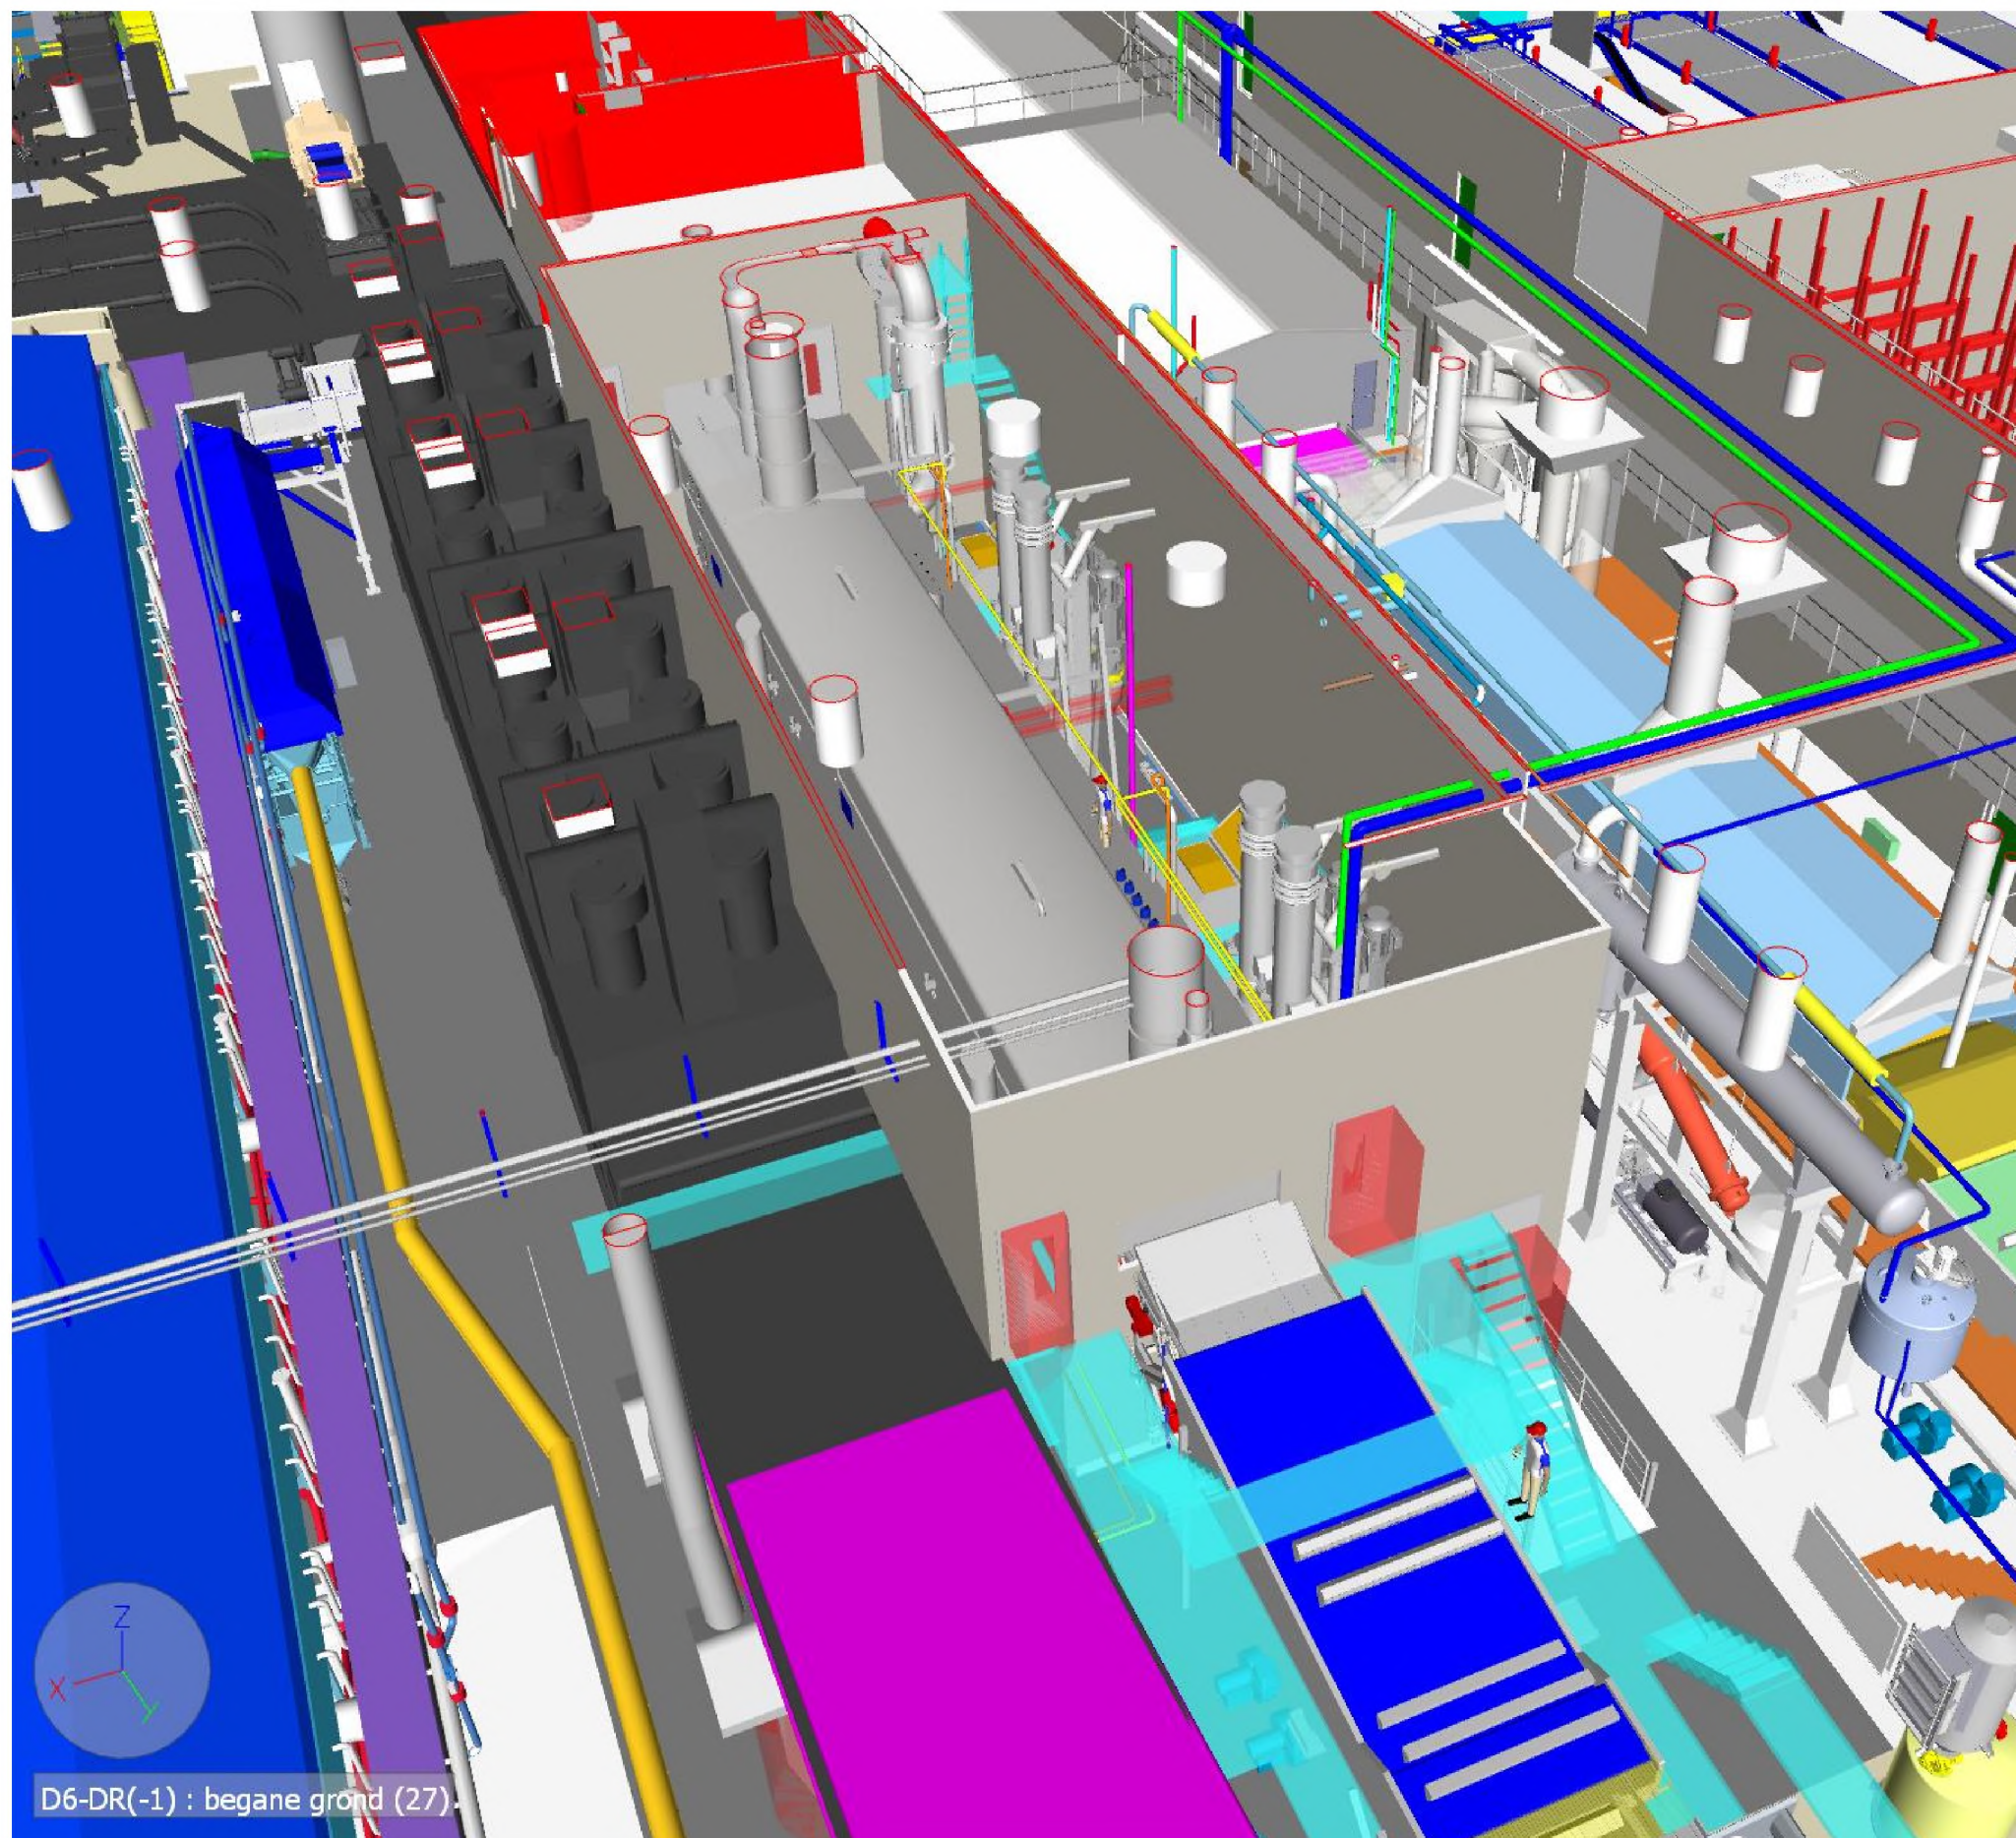


D6-DR(-1) : begane grond (27)

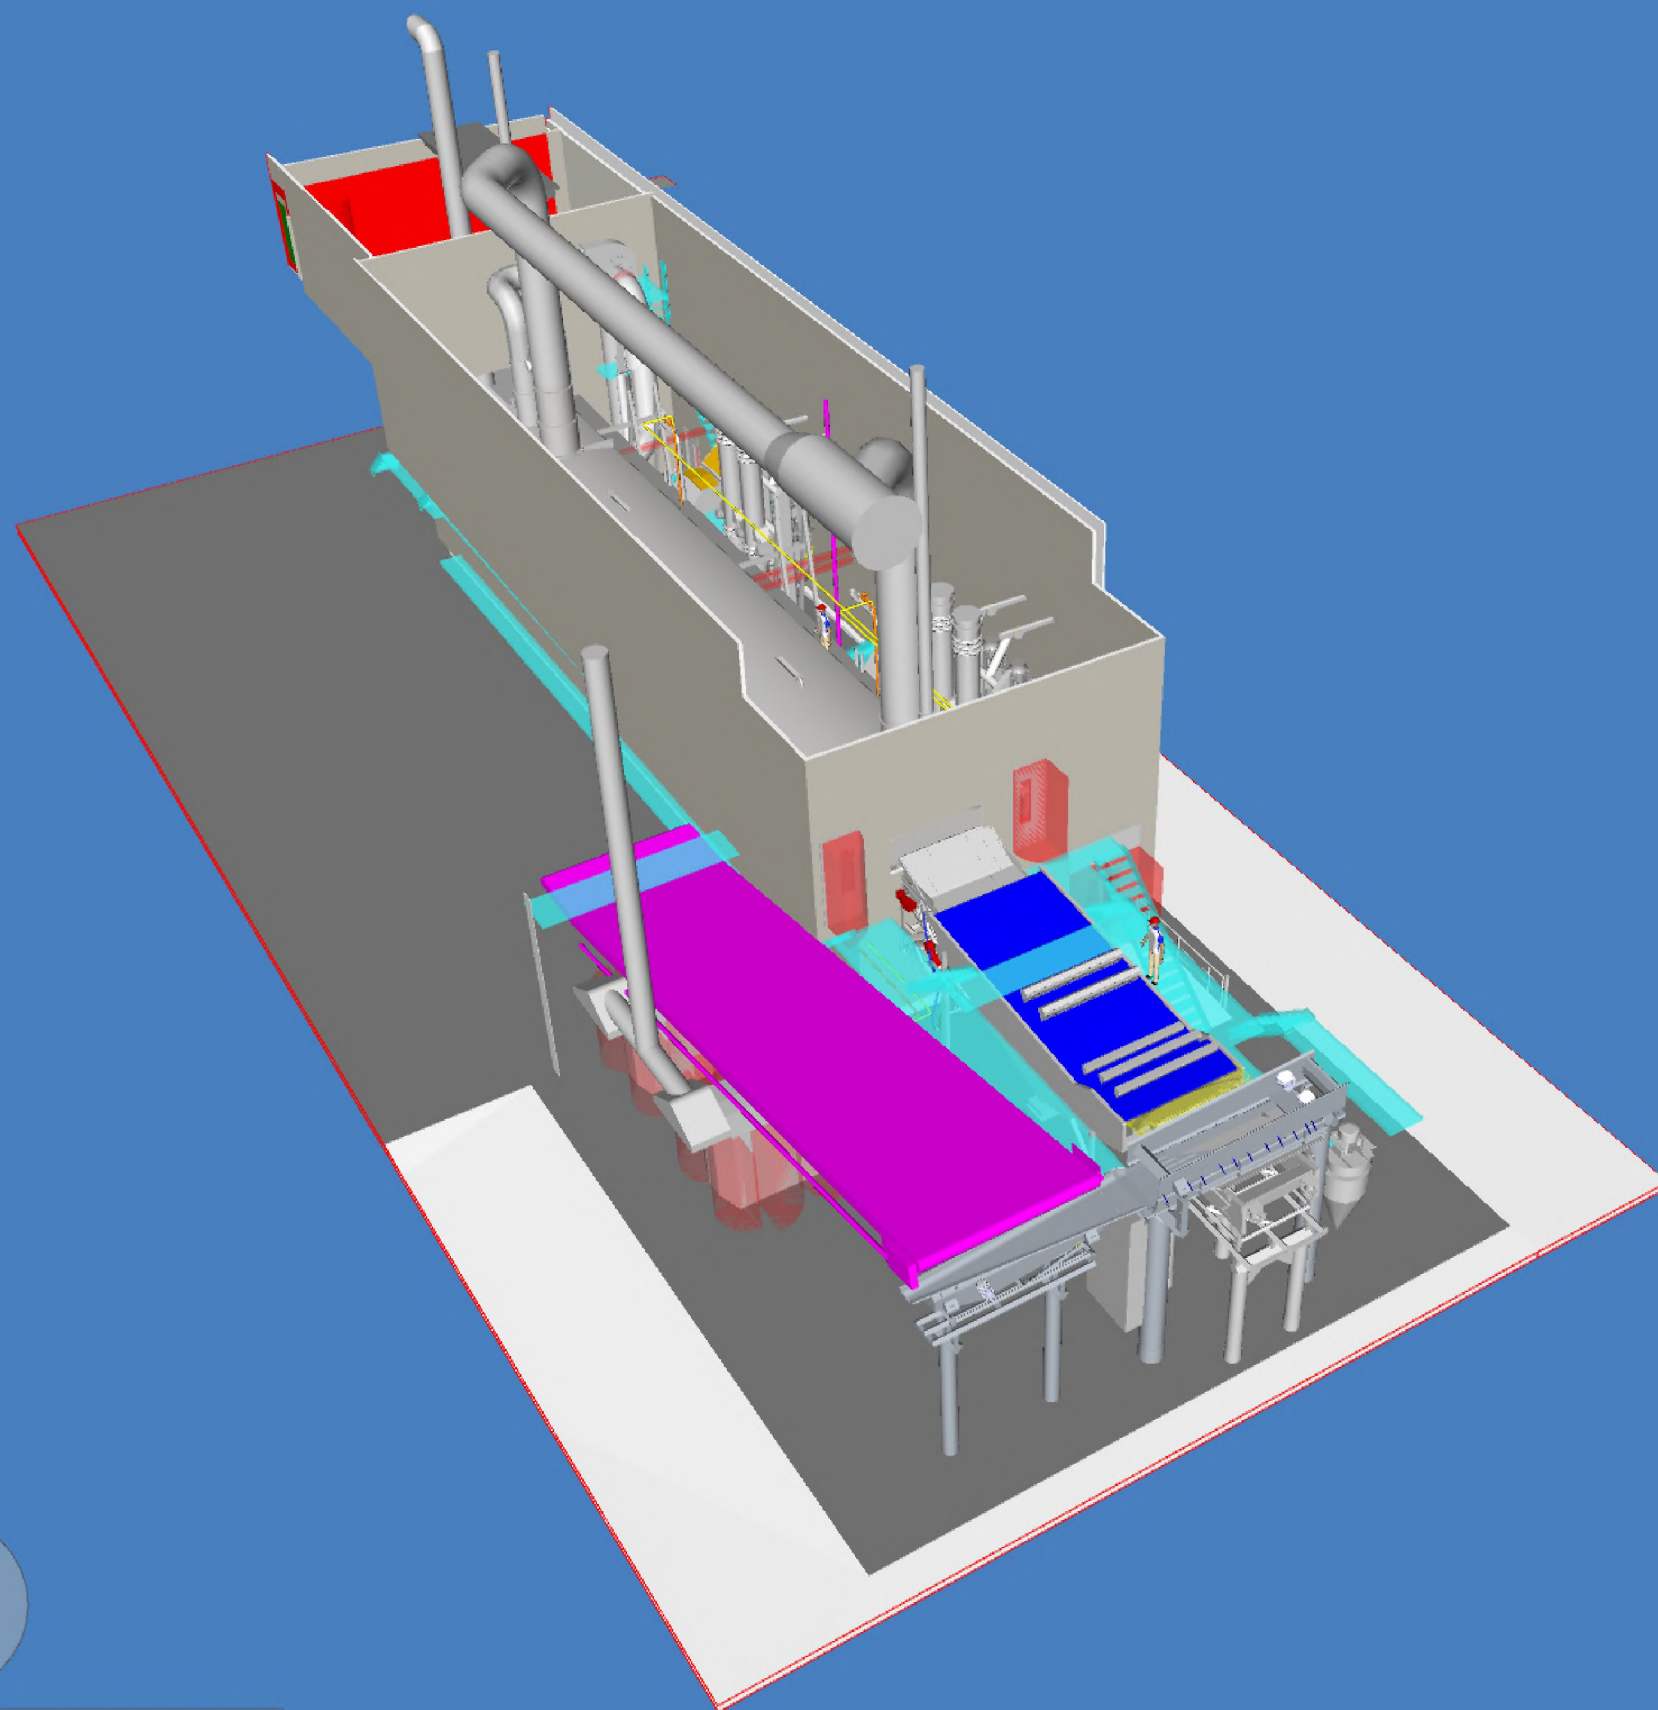


O10(6)-OA : begane grond (35)

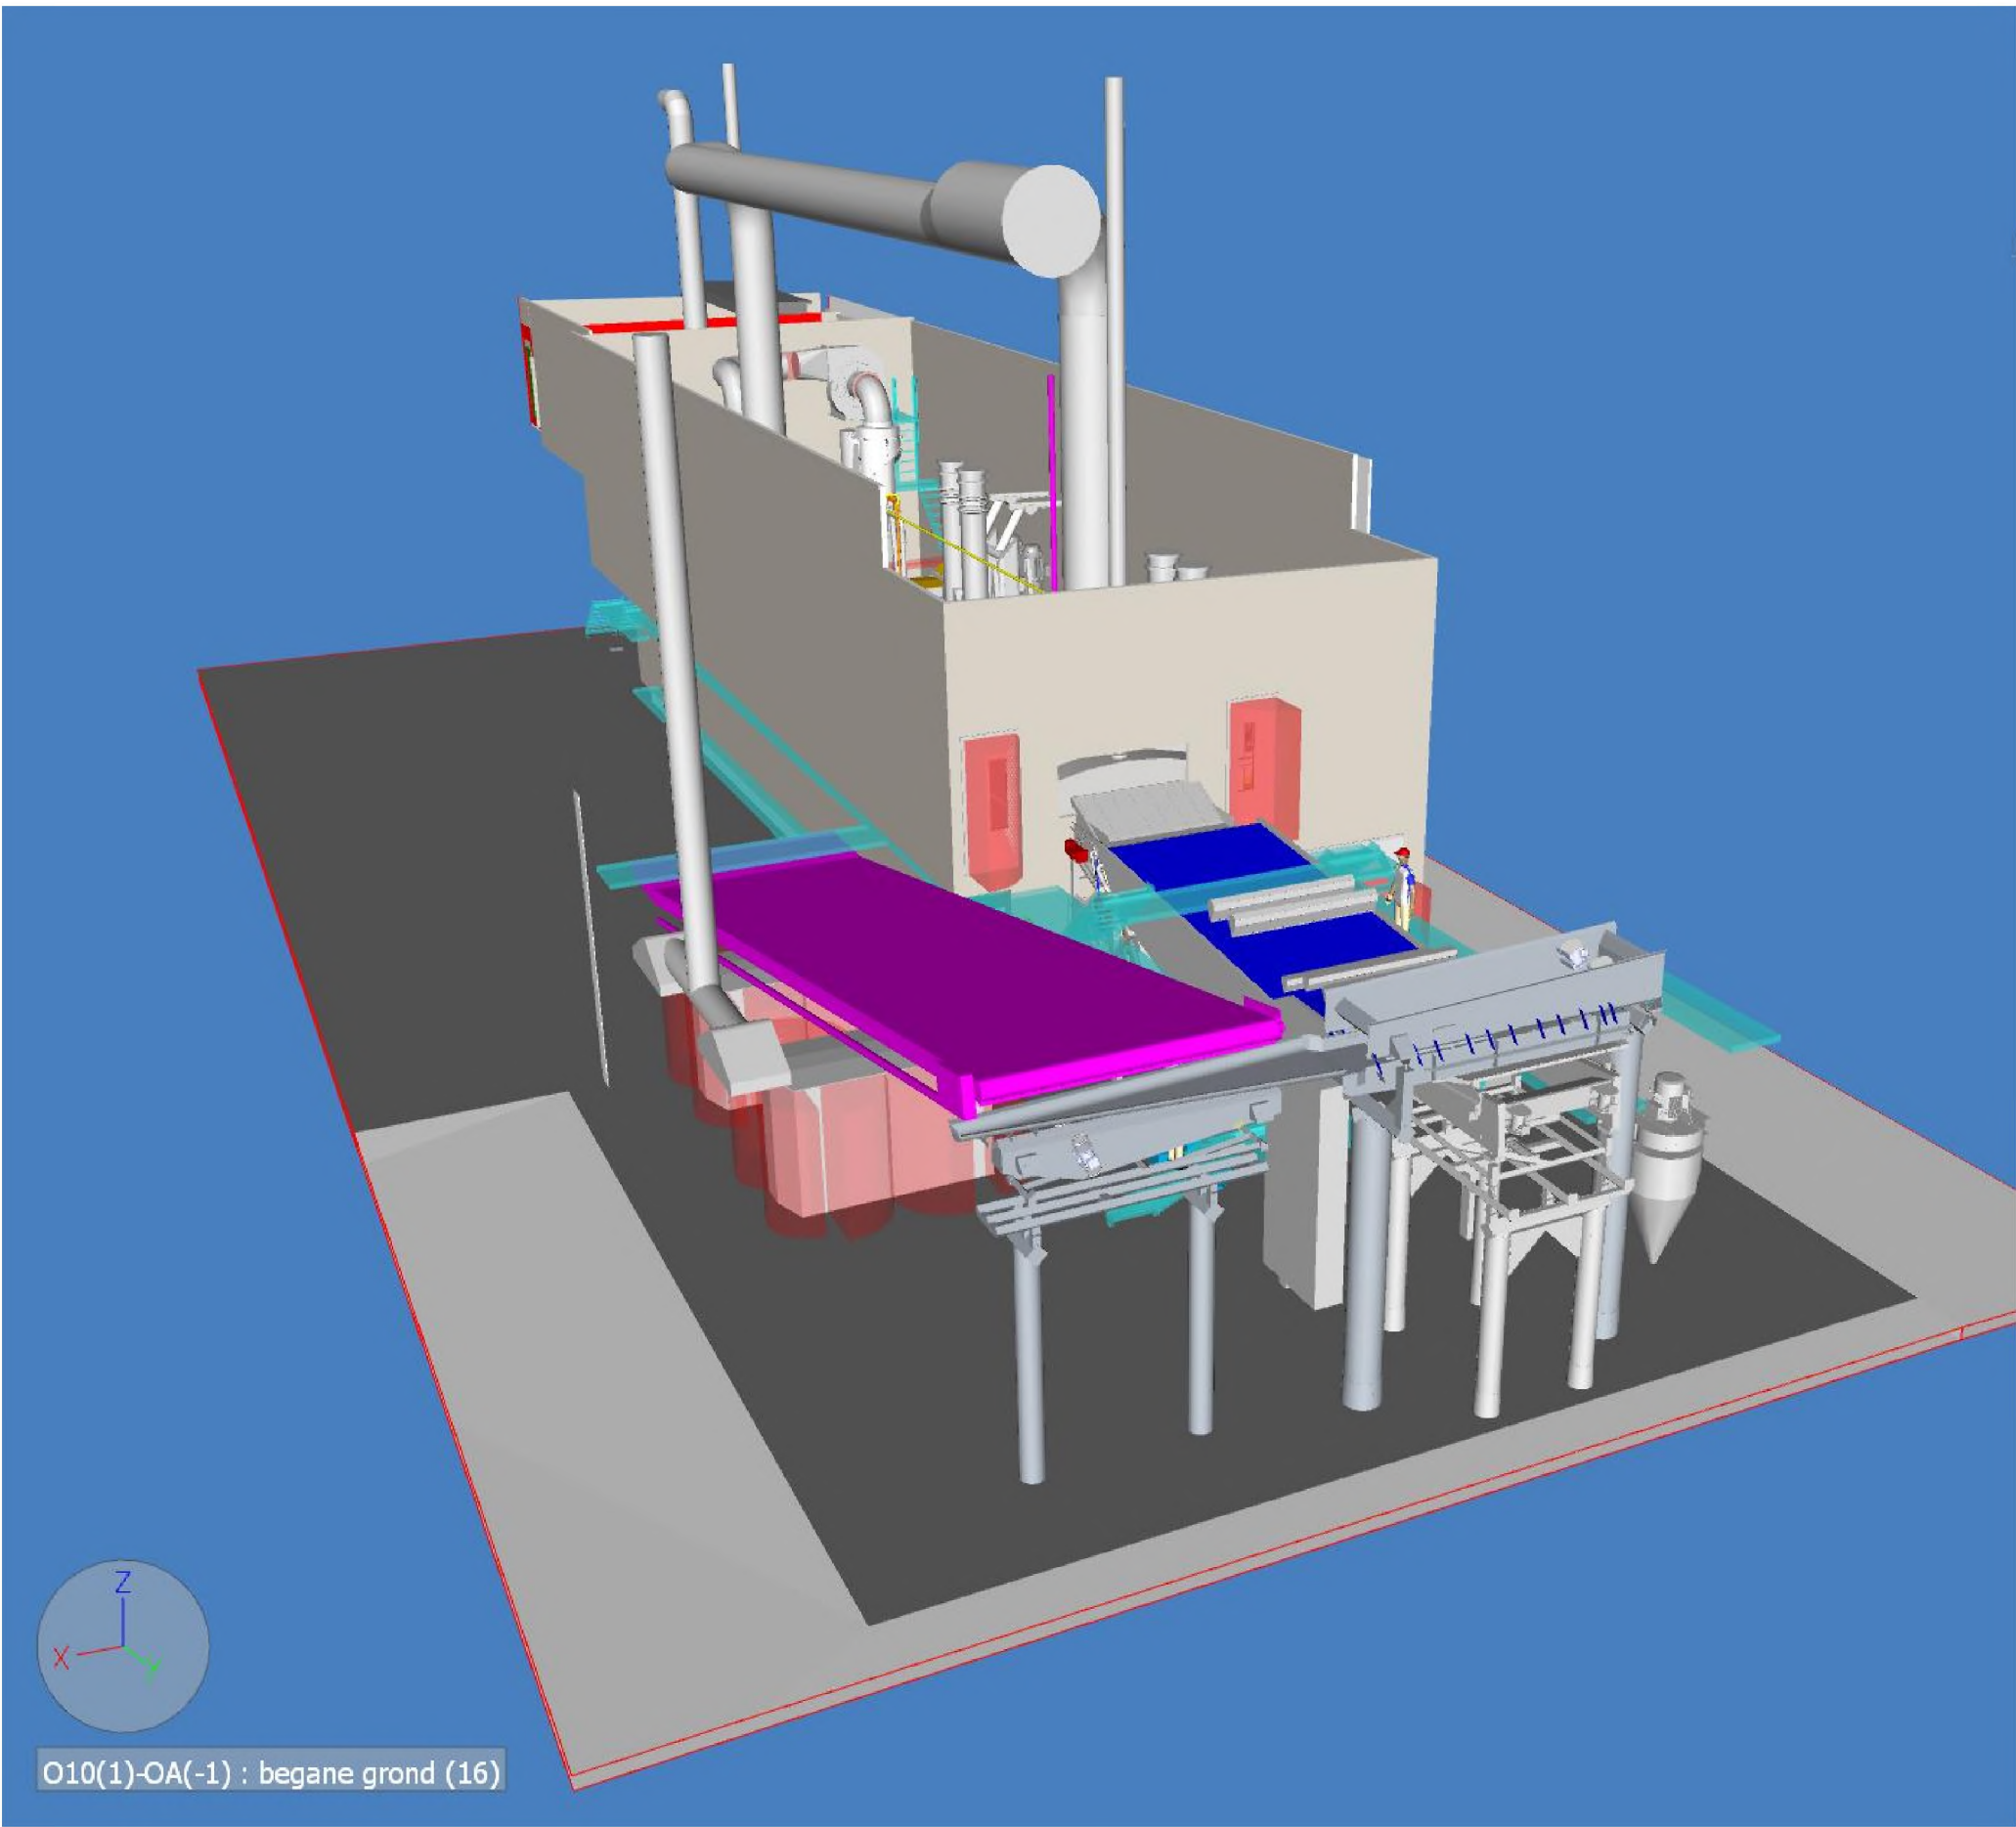

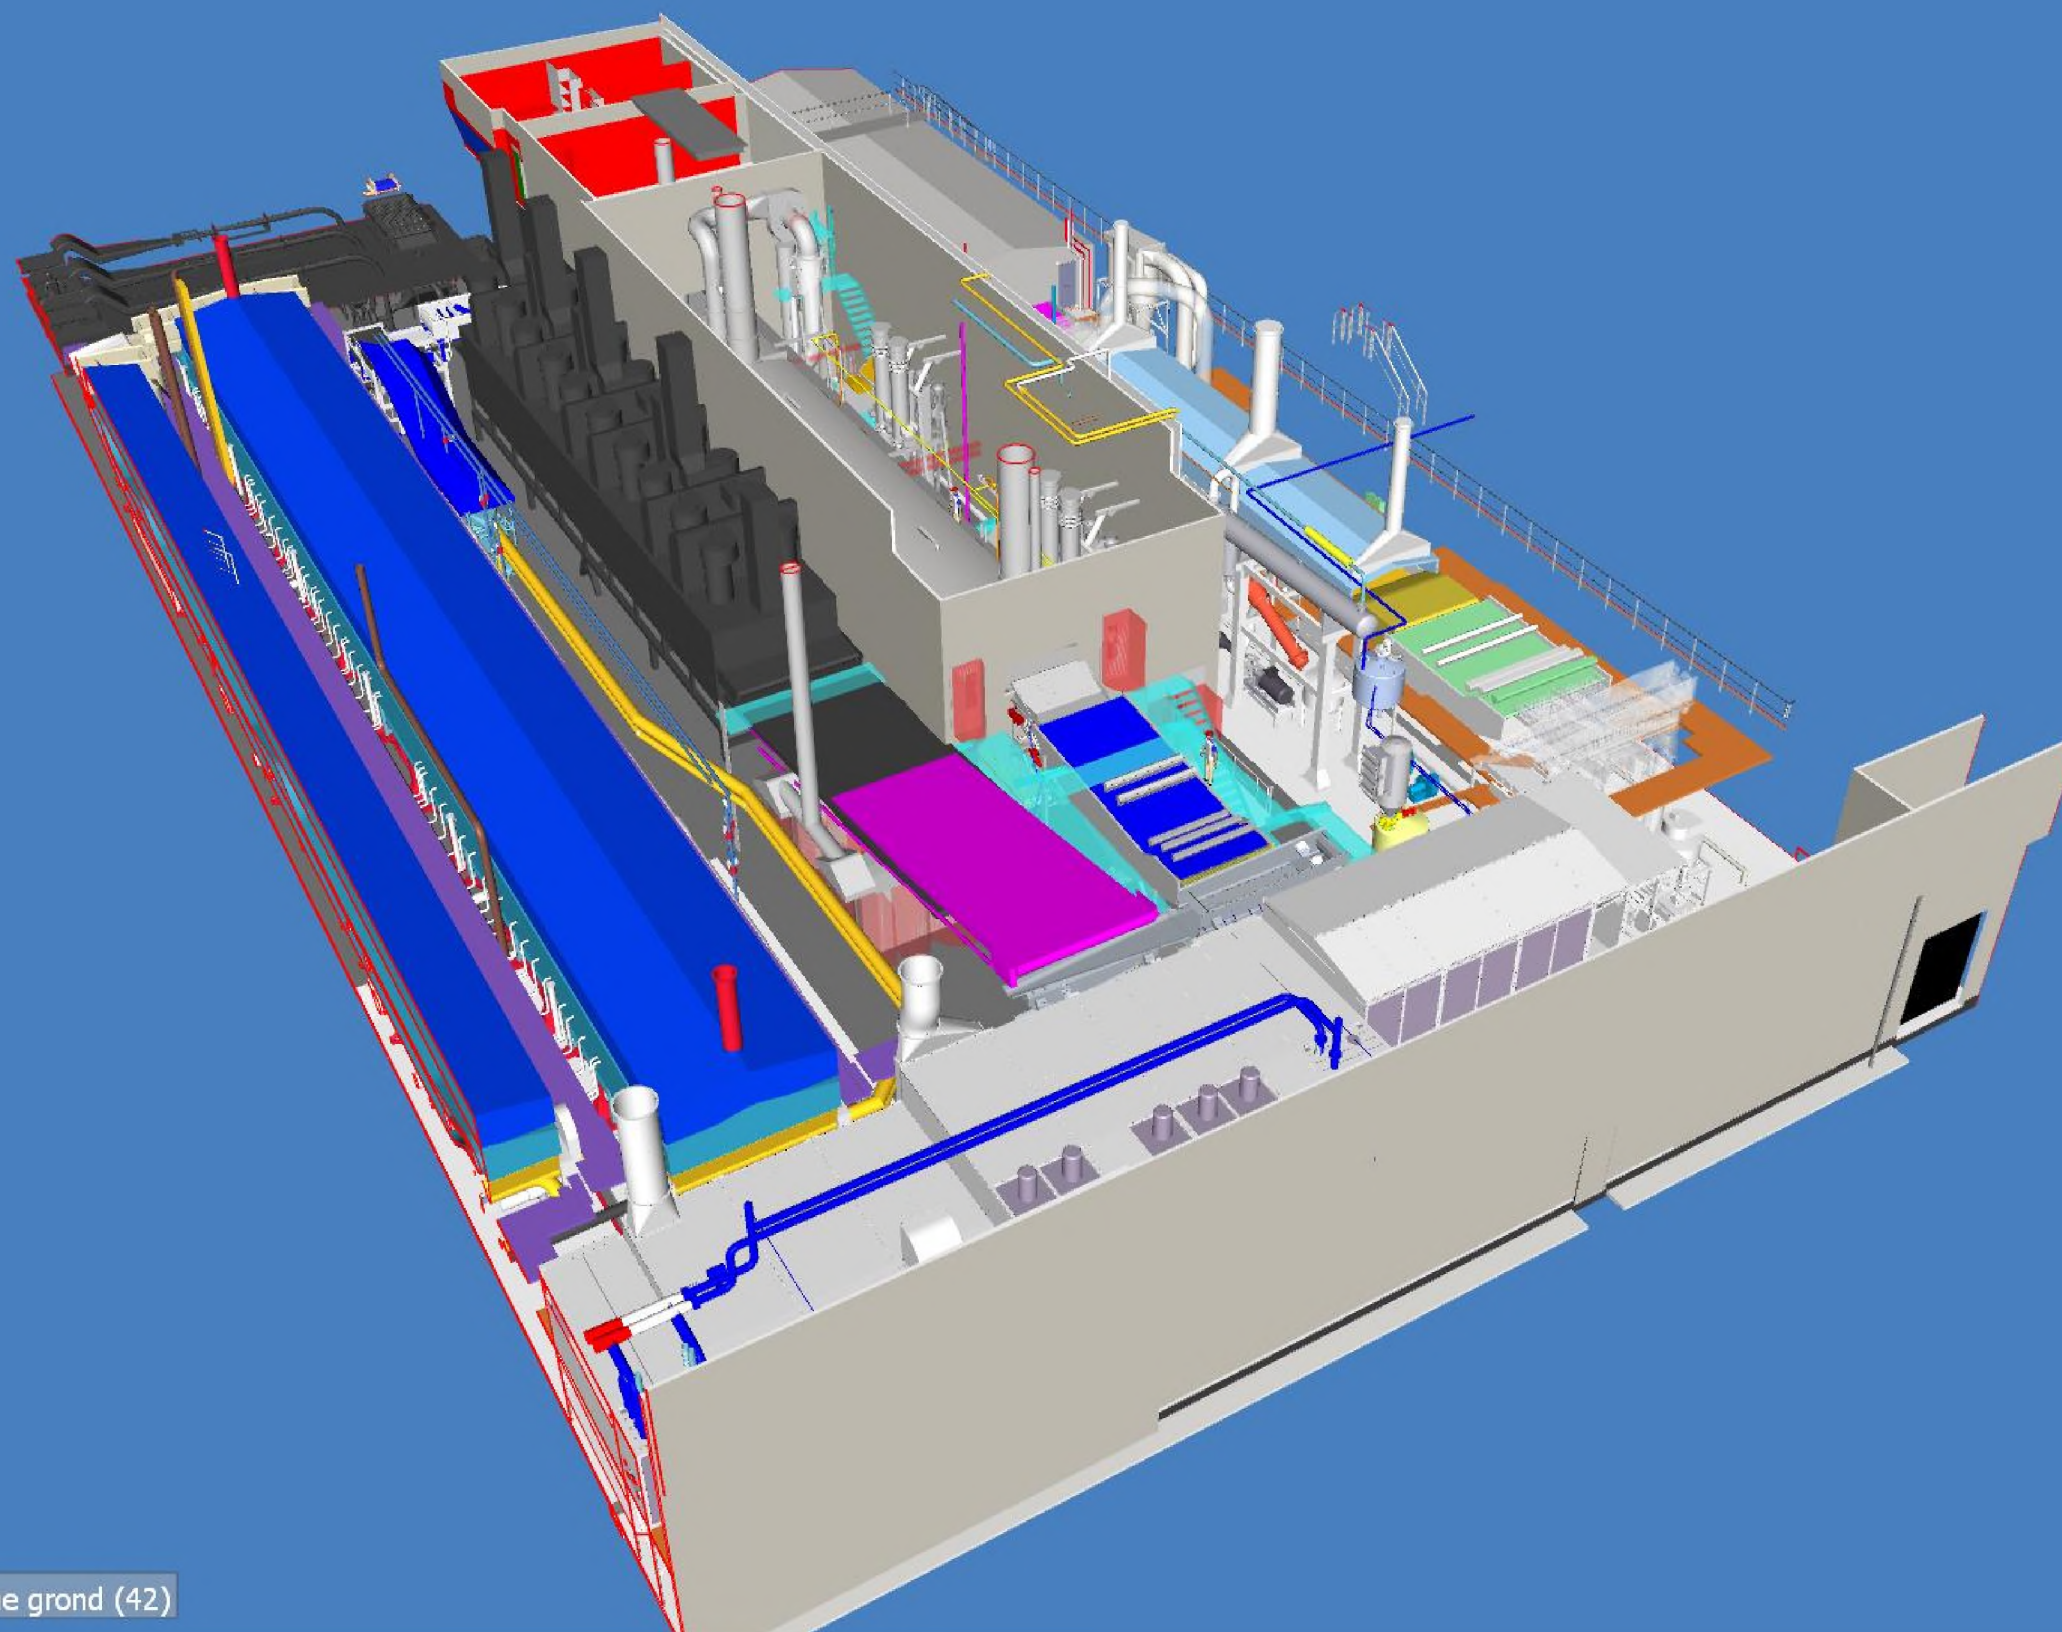

O10(12)-OD(2) : begane grond (42)

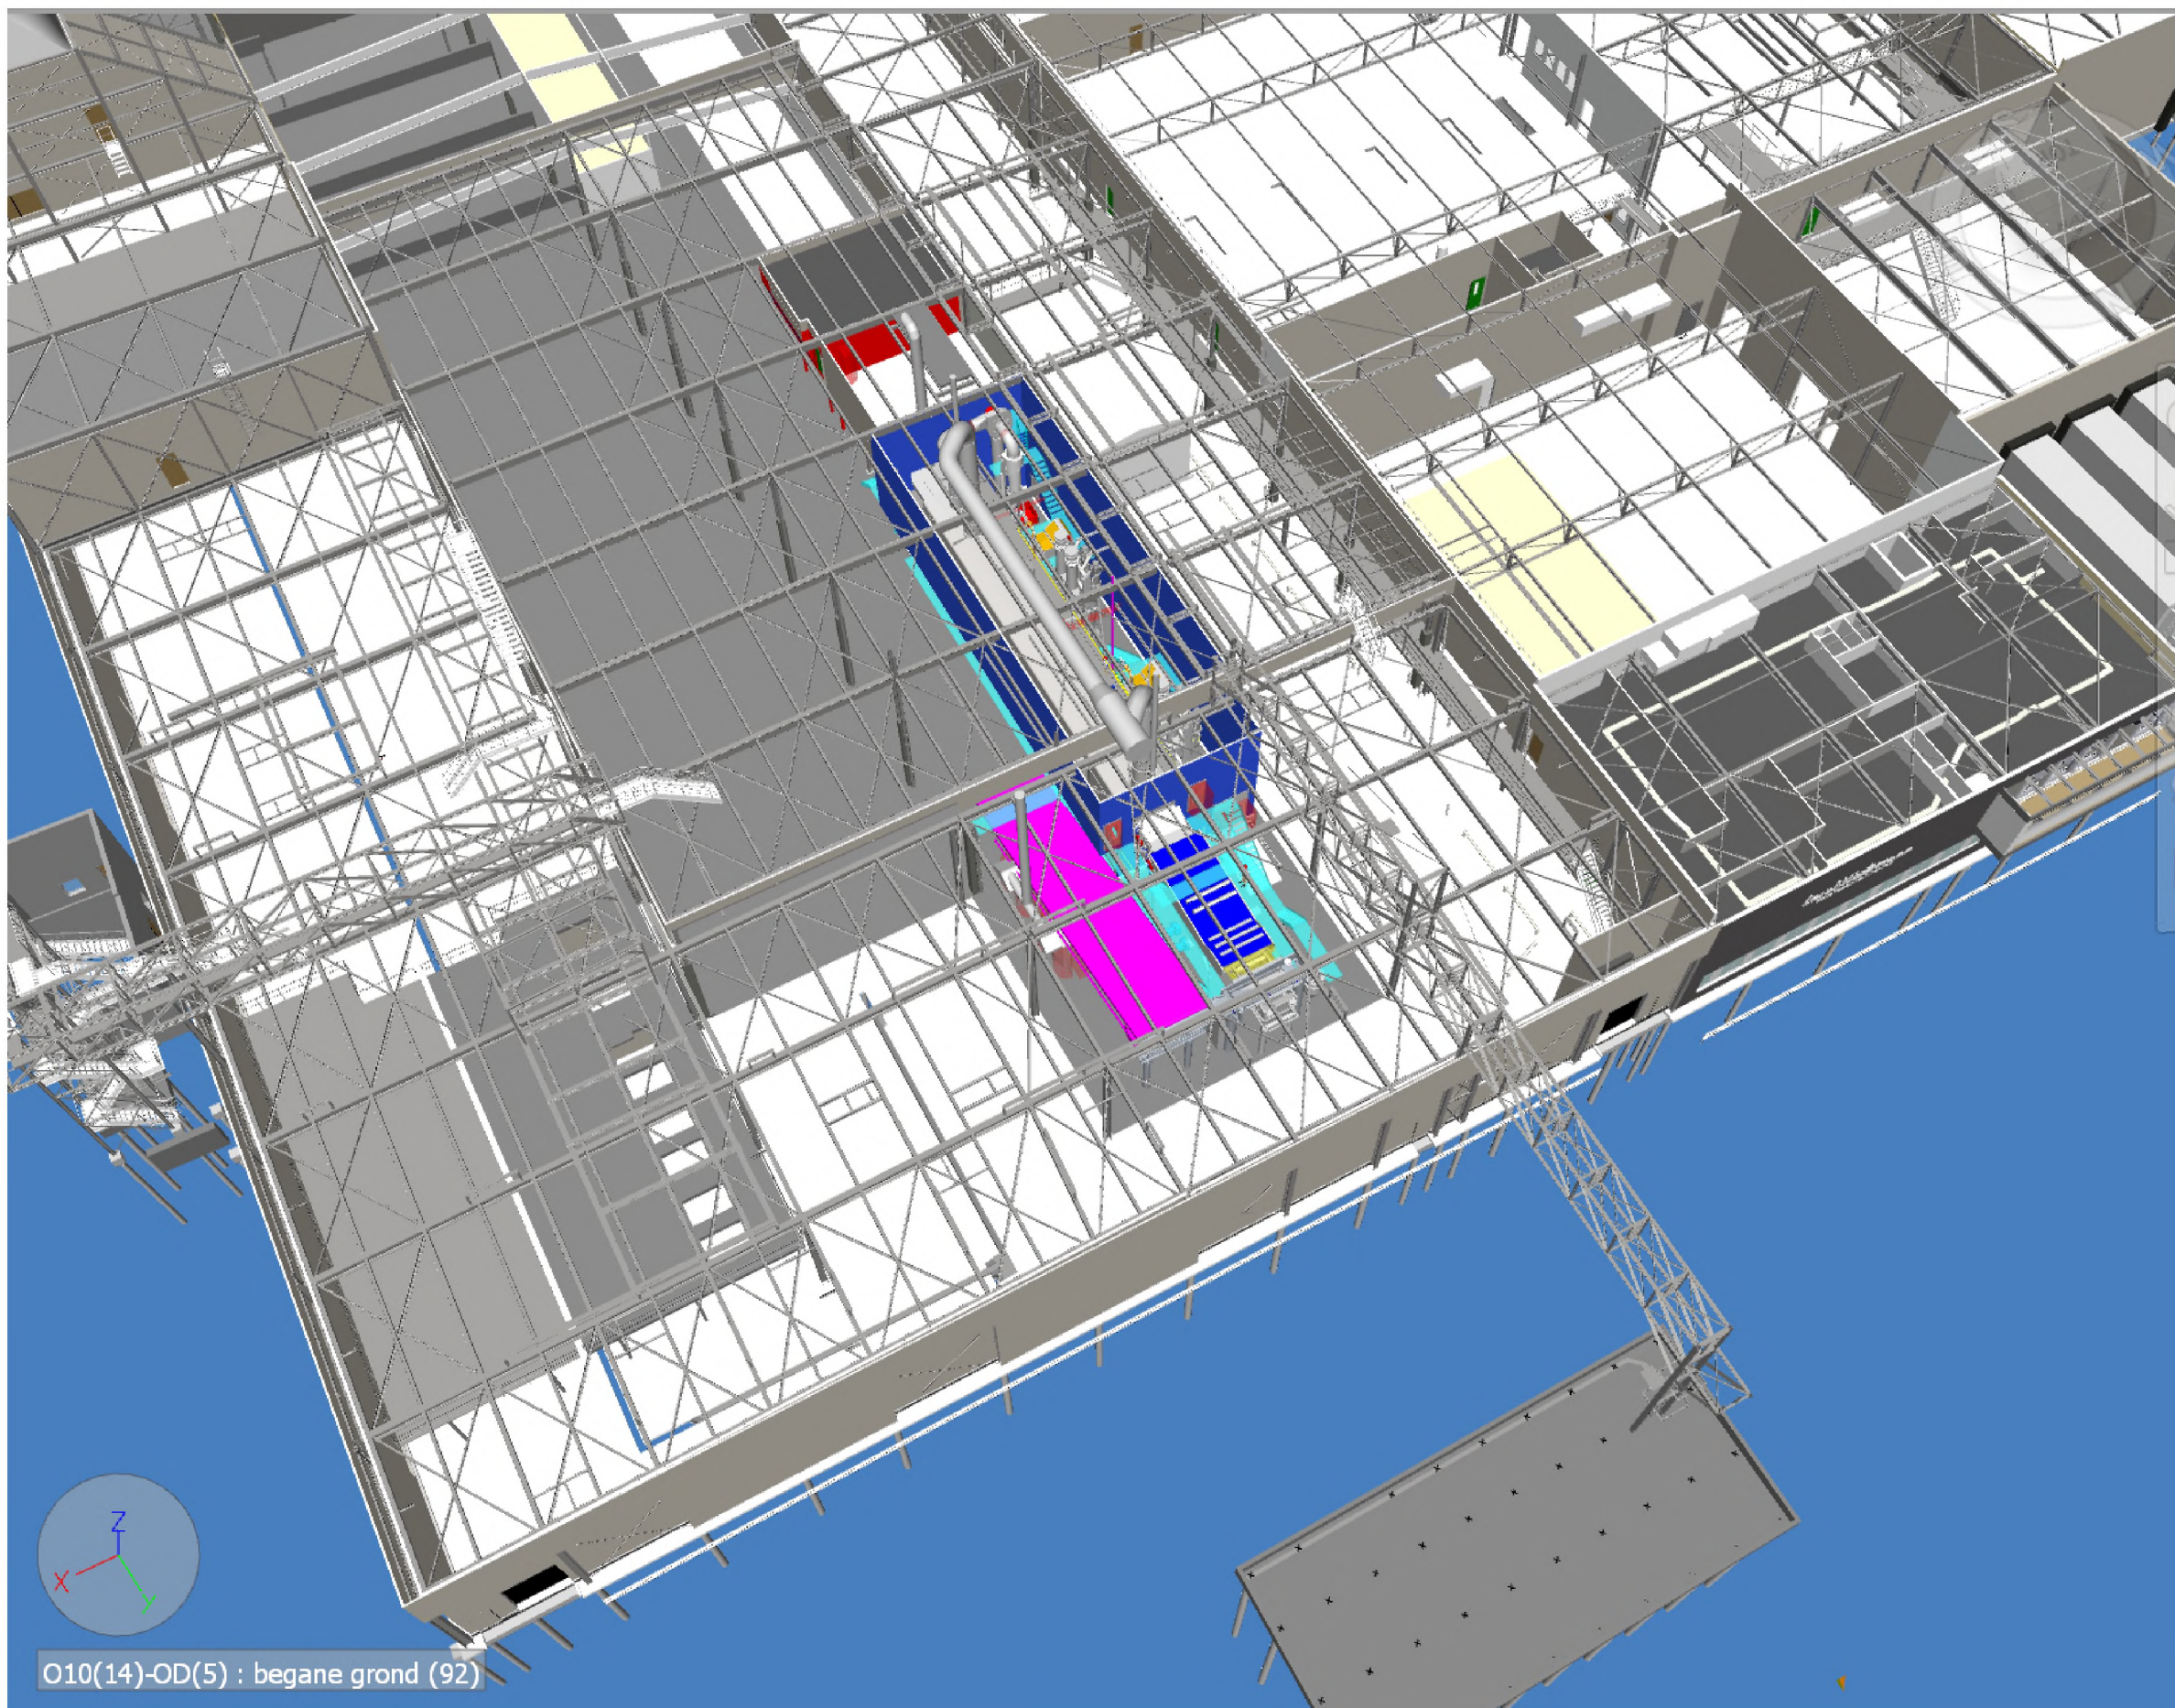

O10(14)-OD(5) : begane grond (92)