


Legenda

	Naam	Afmetingen
1	Podium	12 x 6
2	FOH	8,7 x 4,6
3	Skyscreen	
4	VIP Deck	27 x 5
5	WC Unit	5 x 3
6	??	??
7	WC Unit	5 x 3
8	Reefercontainer	6 x 2,43
9		
10		
11	Foodtruck	8 x 2,5
12	Foodtruck	8 x 4
13	Tapwagen	6 x 3
14	Foodtruck	4,5 x 2,5
15	Gevelbar	3 x 1
16	Stroomput	
17	Gevelbar	3 x 1
18	Gevelbar	3 x 1
19	Gevelbar	3 x 1
20	Gevelbar	3 x 1
21	Tapwagen	3,5 x 2,5
22	Signing	2 x 2
23	Signing	2 x 2
24	Podium	8 x 3
25	Ledscherm	4 x 2,5
26	Afvalcontainer	2 x 2
27	Fietsenstalling	
28	Deelscooterstalling	
29	Gevelbar	3,2 x 1
30	Gevelbar	3 x 1
31		
32	Fietsenstalling	

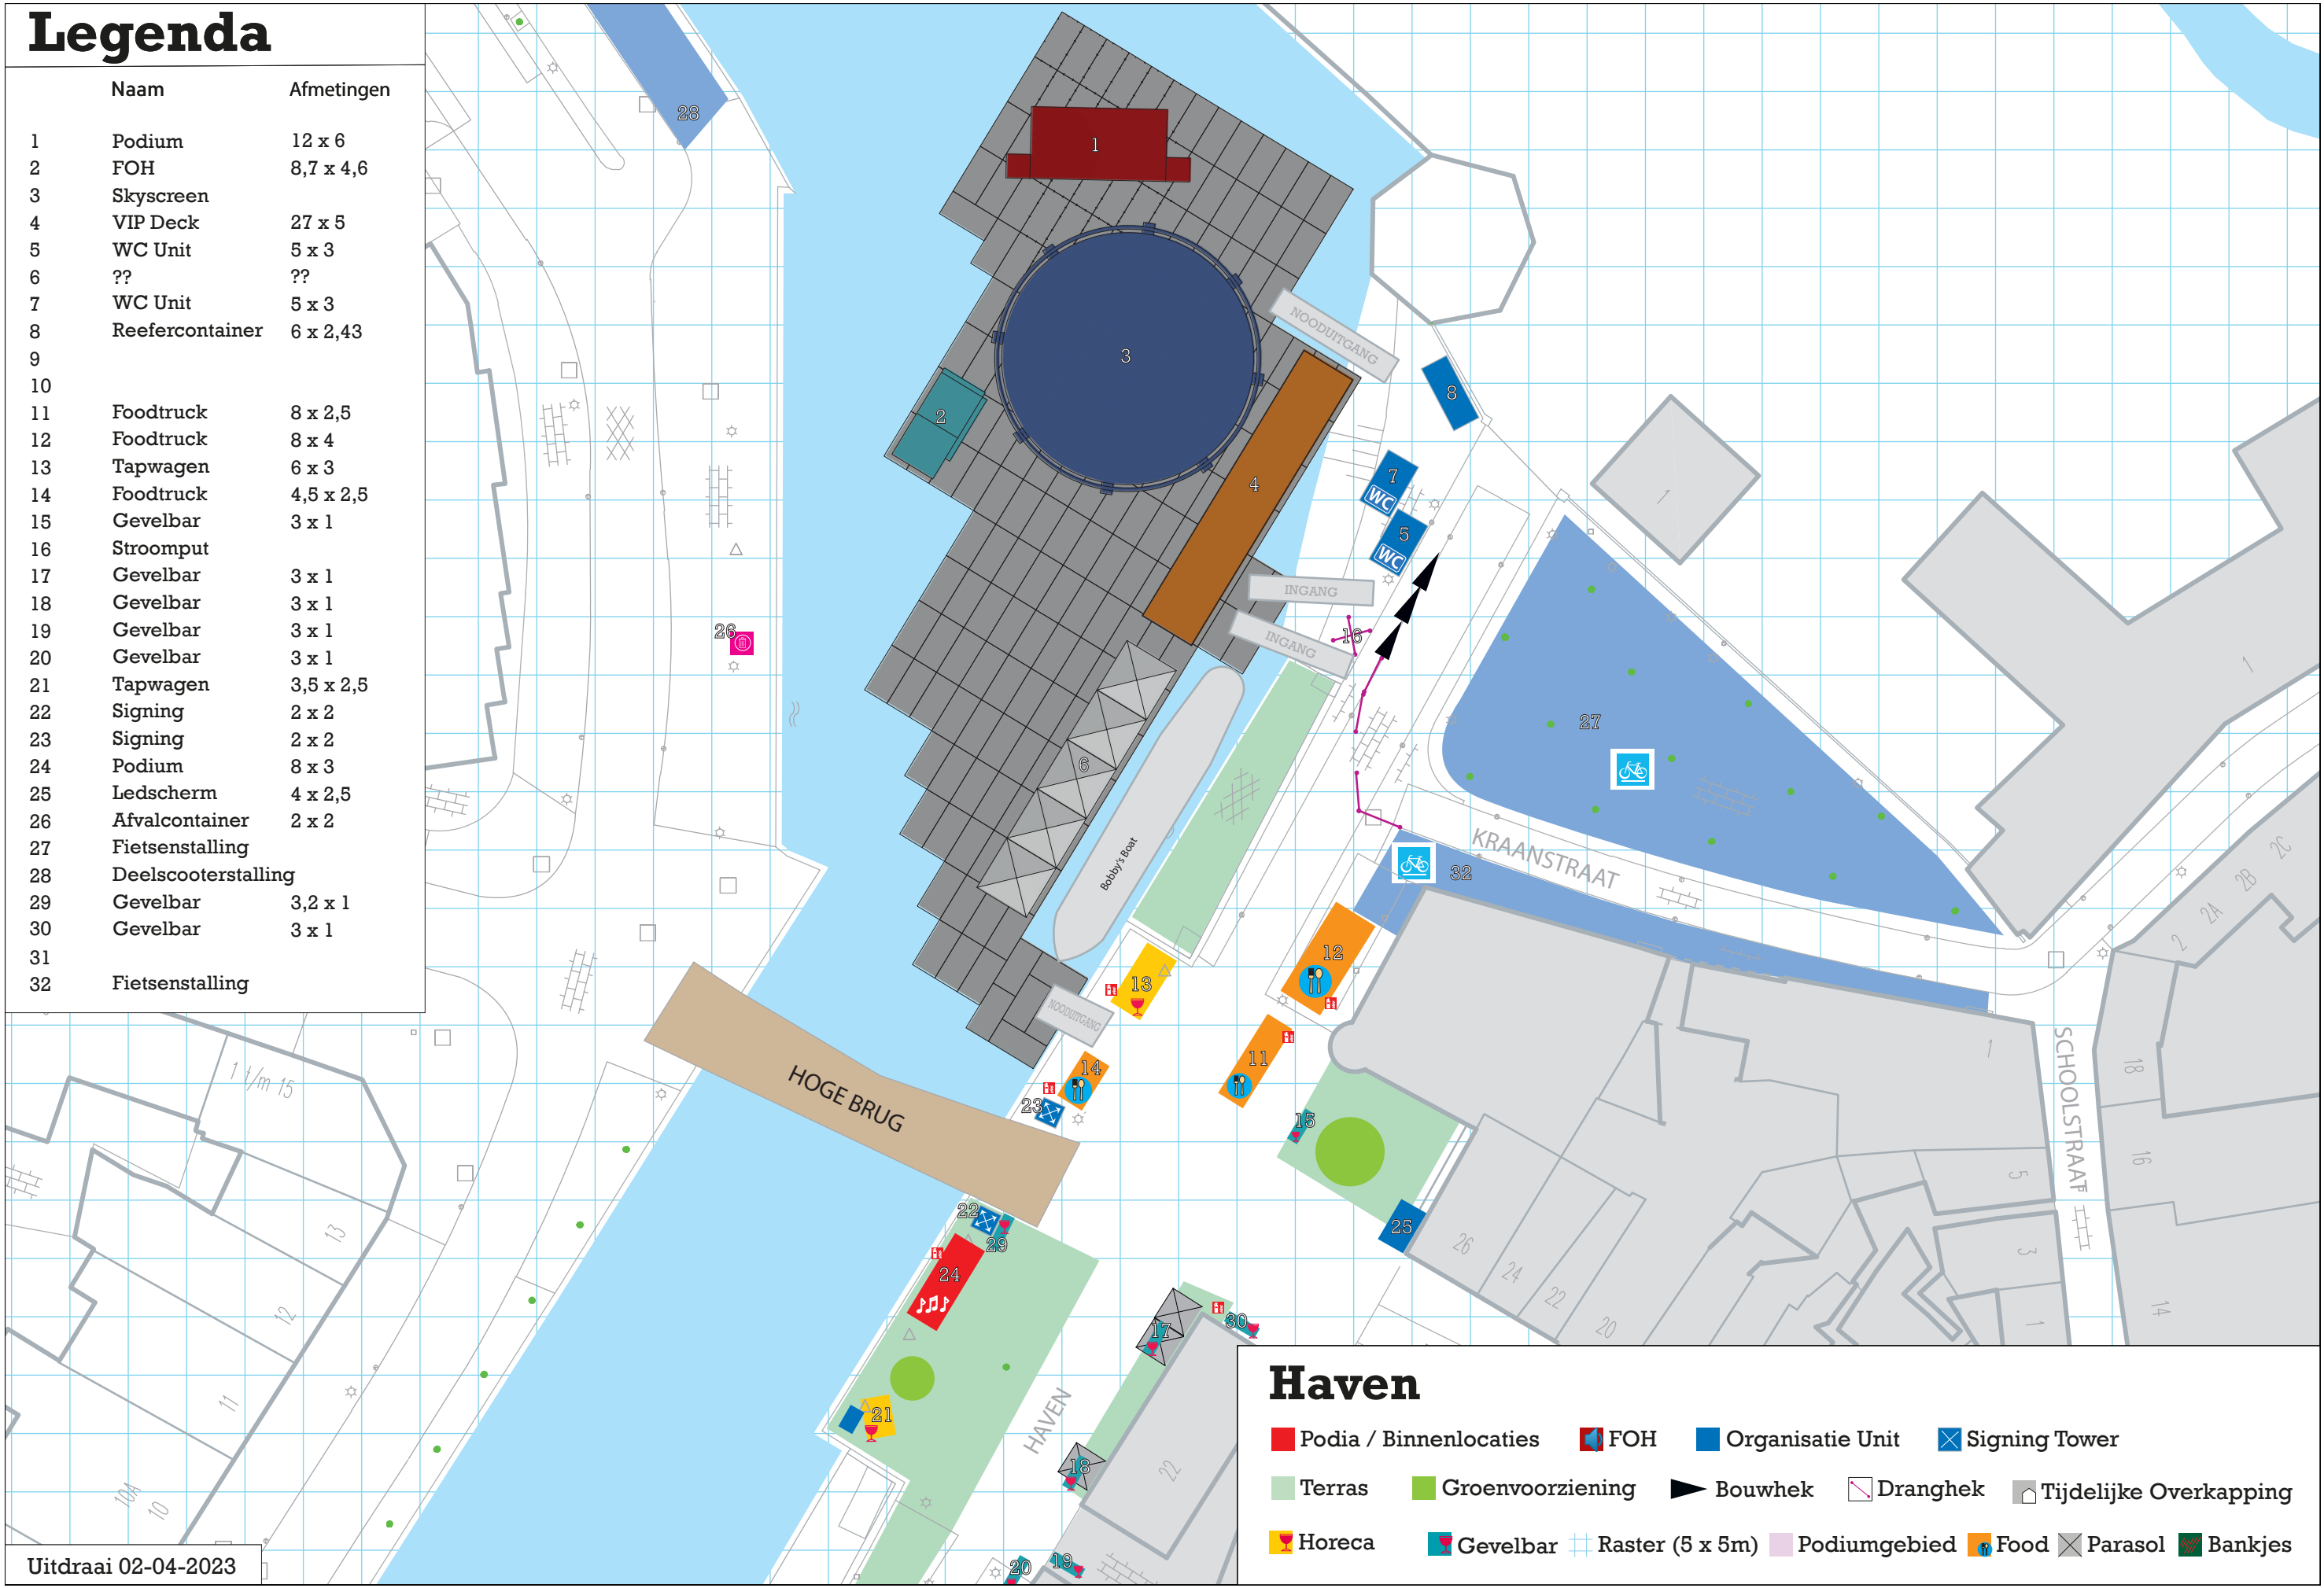

Haven

- Podia / Binnenlocaties

FOH

Organisatie Unit

Signing Tower
- Terras

Groenvoorziening

Bouwhek

Dranghek

Tijdelijke Overkapping
- Horeca

Gevelbar

Raster (5 x 5m)

Podiumgebied

Food

Parasol

Bankjes