


Tekening 793482-B

Afdammen b-wateren OWL28257 en OWL28387 thv de percelen WOU000237 en WOU0001269

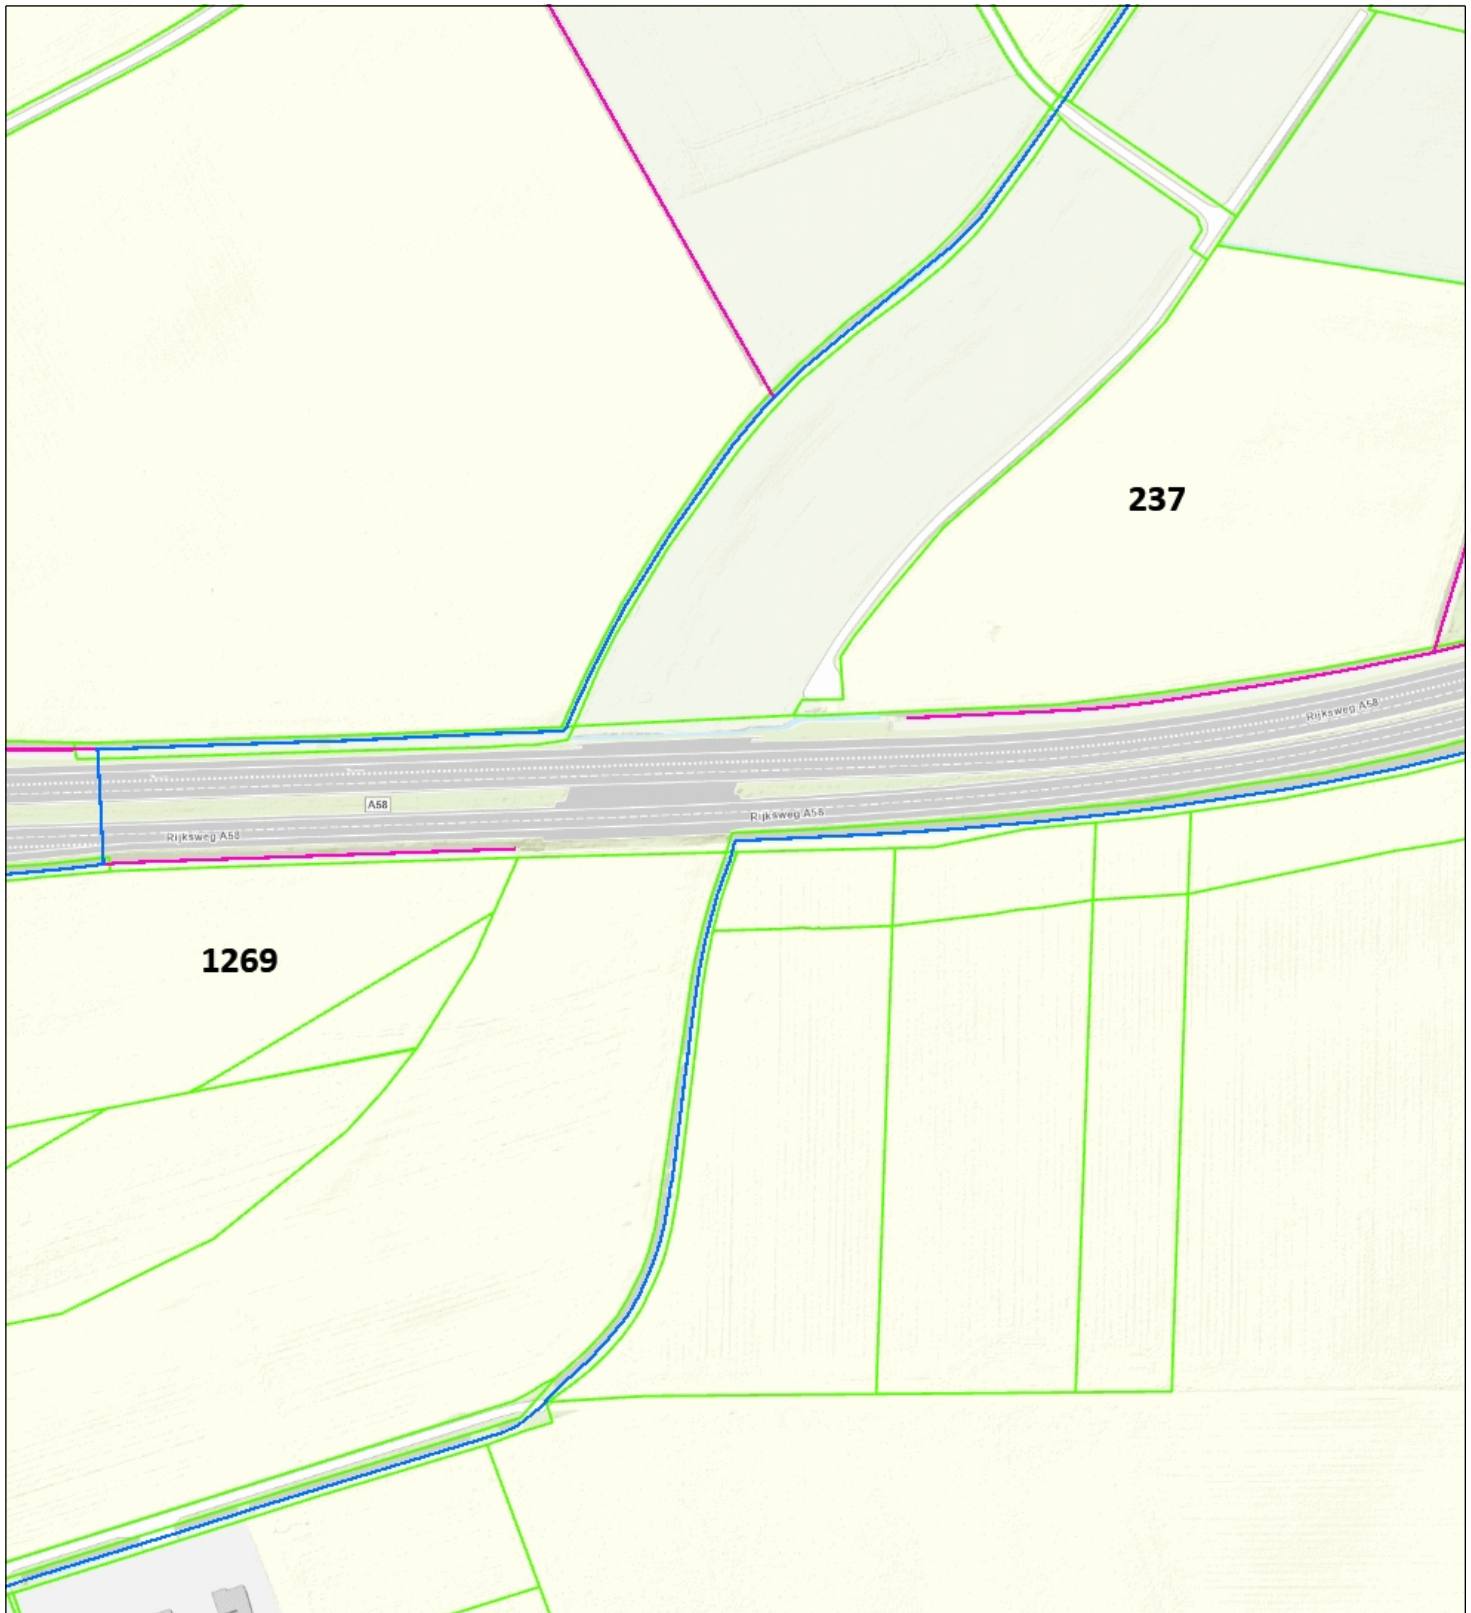

- Kategorie A waterloop
BHR
- Kategorie B waterloop
BHR
- Percelen
Topo



Naam/Proces:
-Auteur-

Datum: 11-09-2024

Formaat: A4

Schaal: 1:3,000