




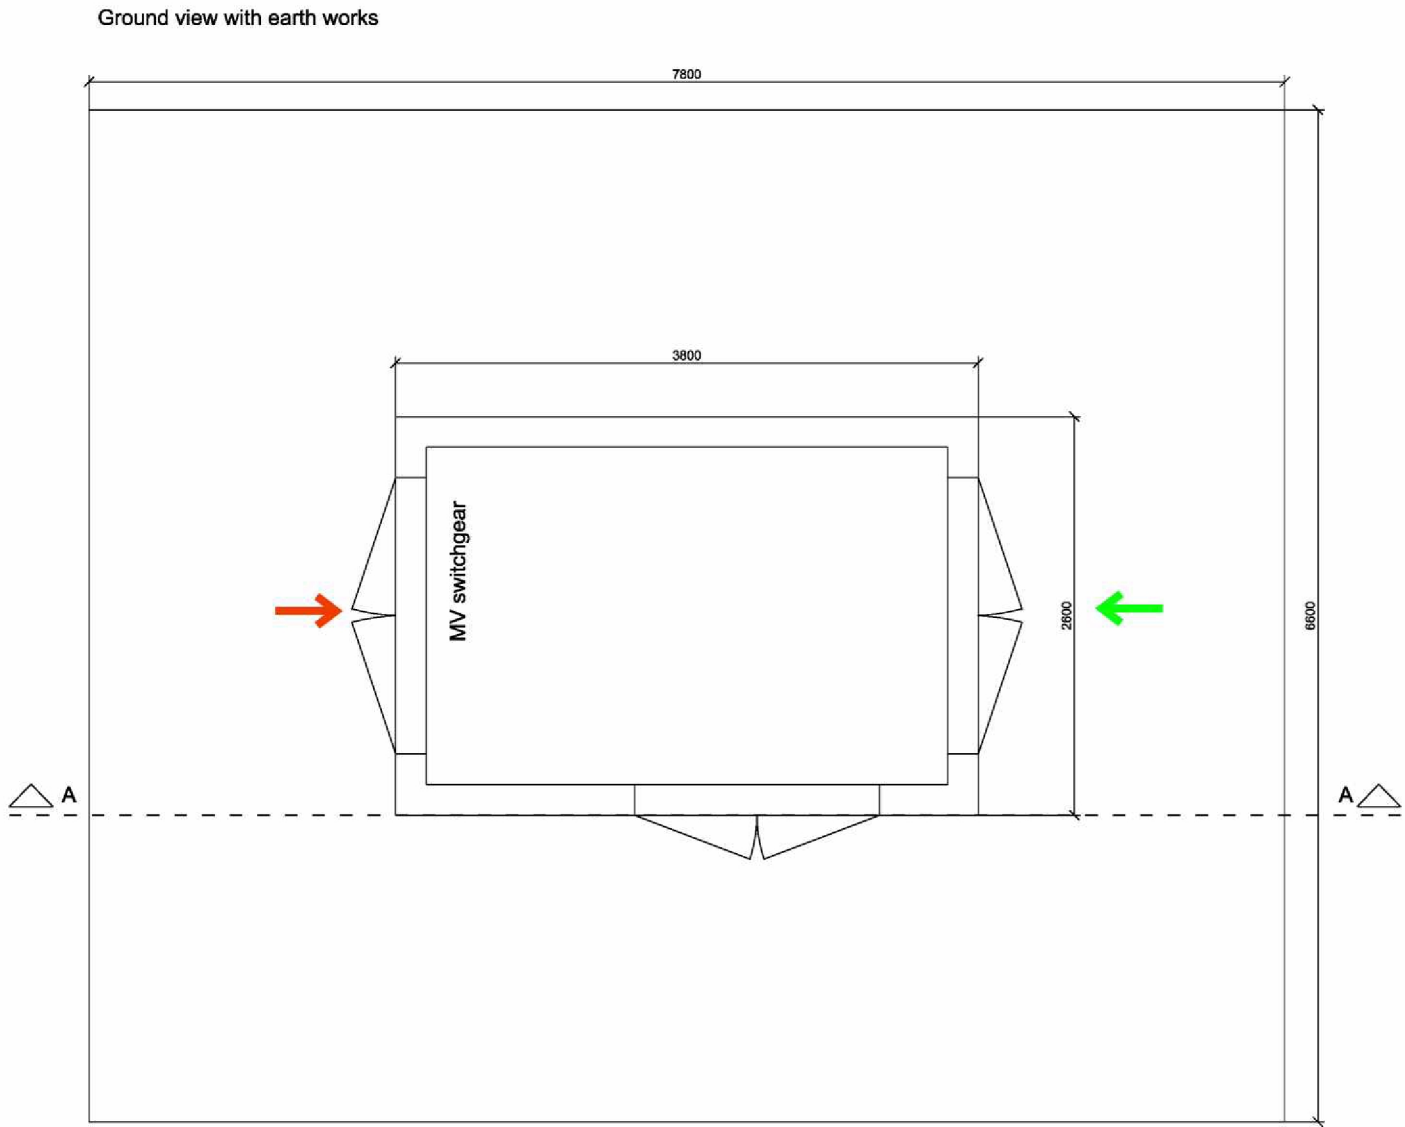

Ground view after construction
without Details of the concrete foundations

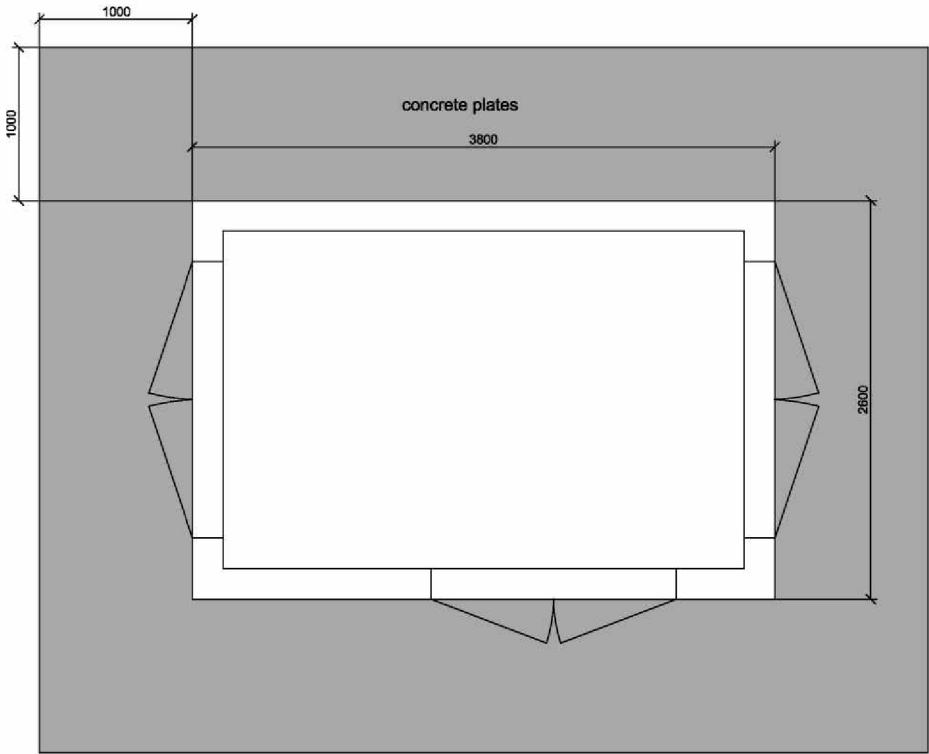

Section AA'

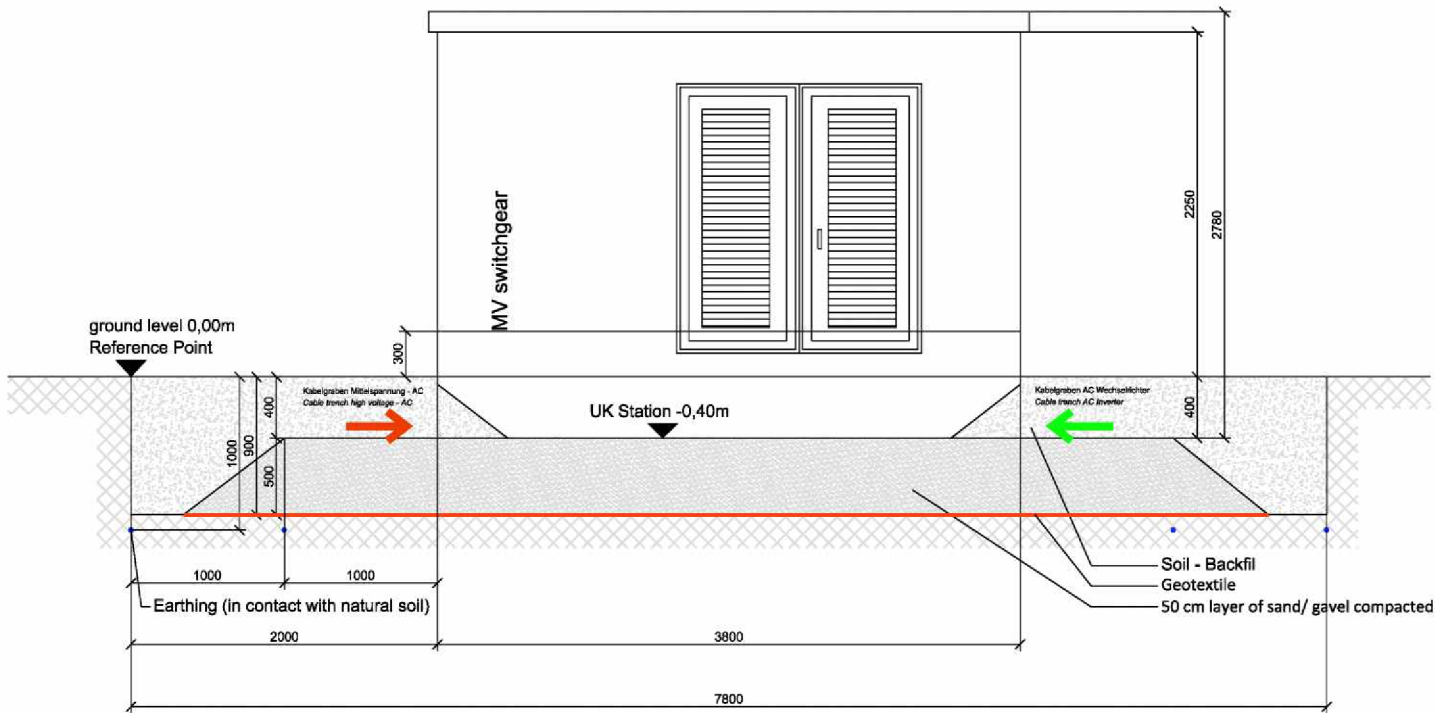

01	31.05.2023	Hesse	Geotextile added	
Index	Date	Name	Modification	
Drawn:	30.05.2023	Hesse	goldbecksolar Goldbeckstr. 7, 69493 Hirschberg a. d. BergstraßeTelefon 06201/8777-5501, Telefax -09	
Checked:				
Scale:	o.M.			
Project:			Project Nr.:	
Powerfield Heino I			GS10976	
Drawing Title:			Phase	Current-Nr.:
Detail			Preliminary	☐ 01-02
Earth Works Transformer			Issued for construction	☒ Index
			As built	☐ 01