


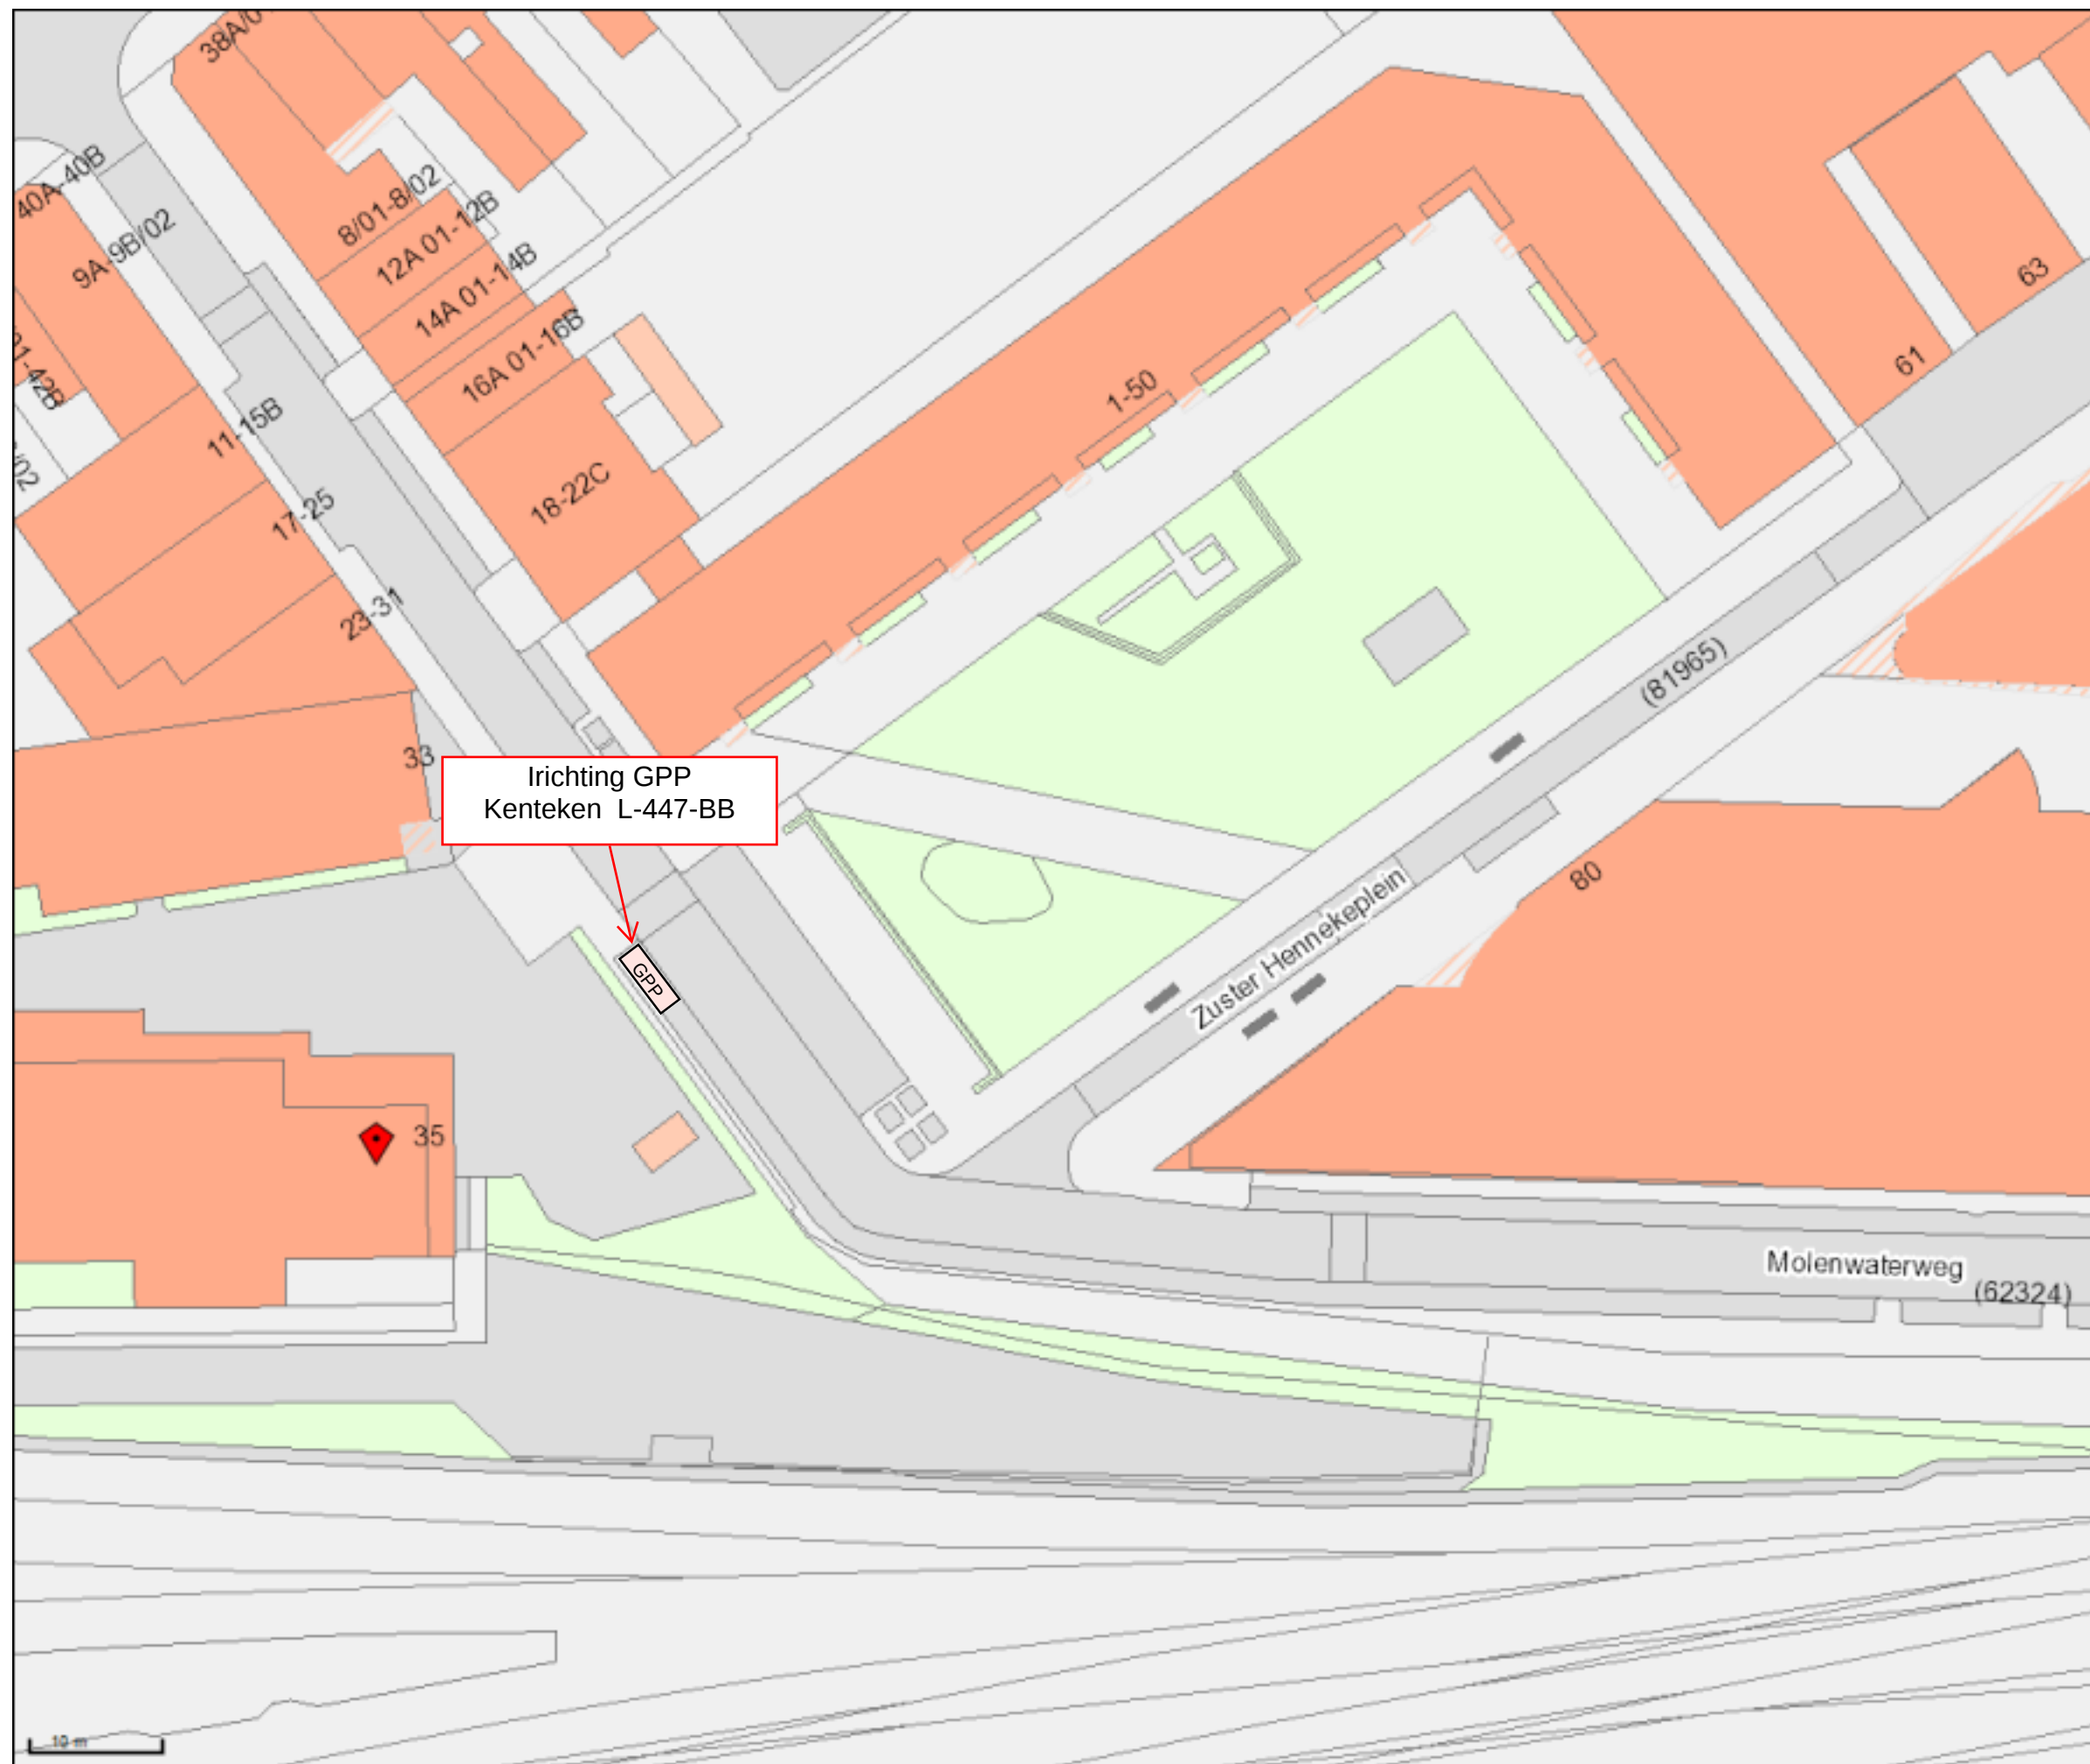

Irichting GPP
Kenteken L-447-BB

GPP

Zuster Hennekeplein

(81965)

80

Molenwaterweg
(62324)

Molenwaterweg 35, 3033CA

Zuster Hennekeplein 37
inrichten GPP Molenwaterweg
thv 35

Naam: Henk van As
Schaal: 1:500
Papier: A3

Linksonder: 92097,437891
Rechtsboven: 92255,438024