



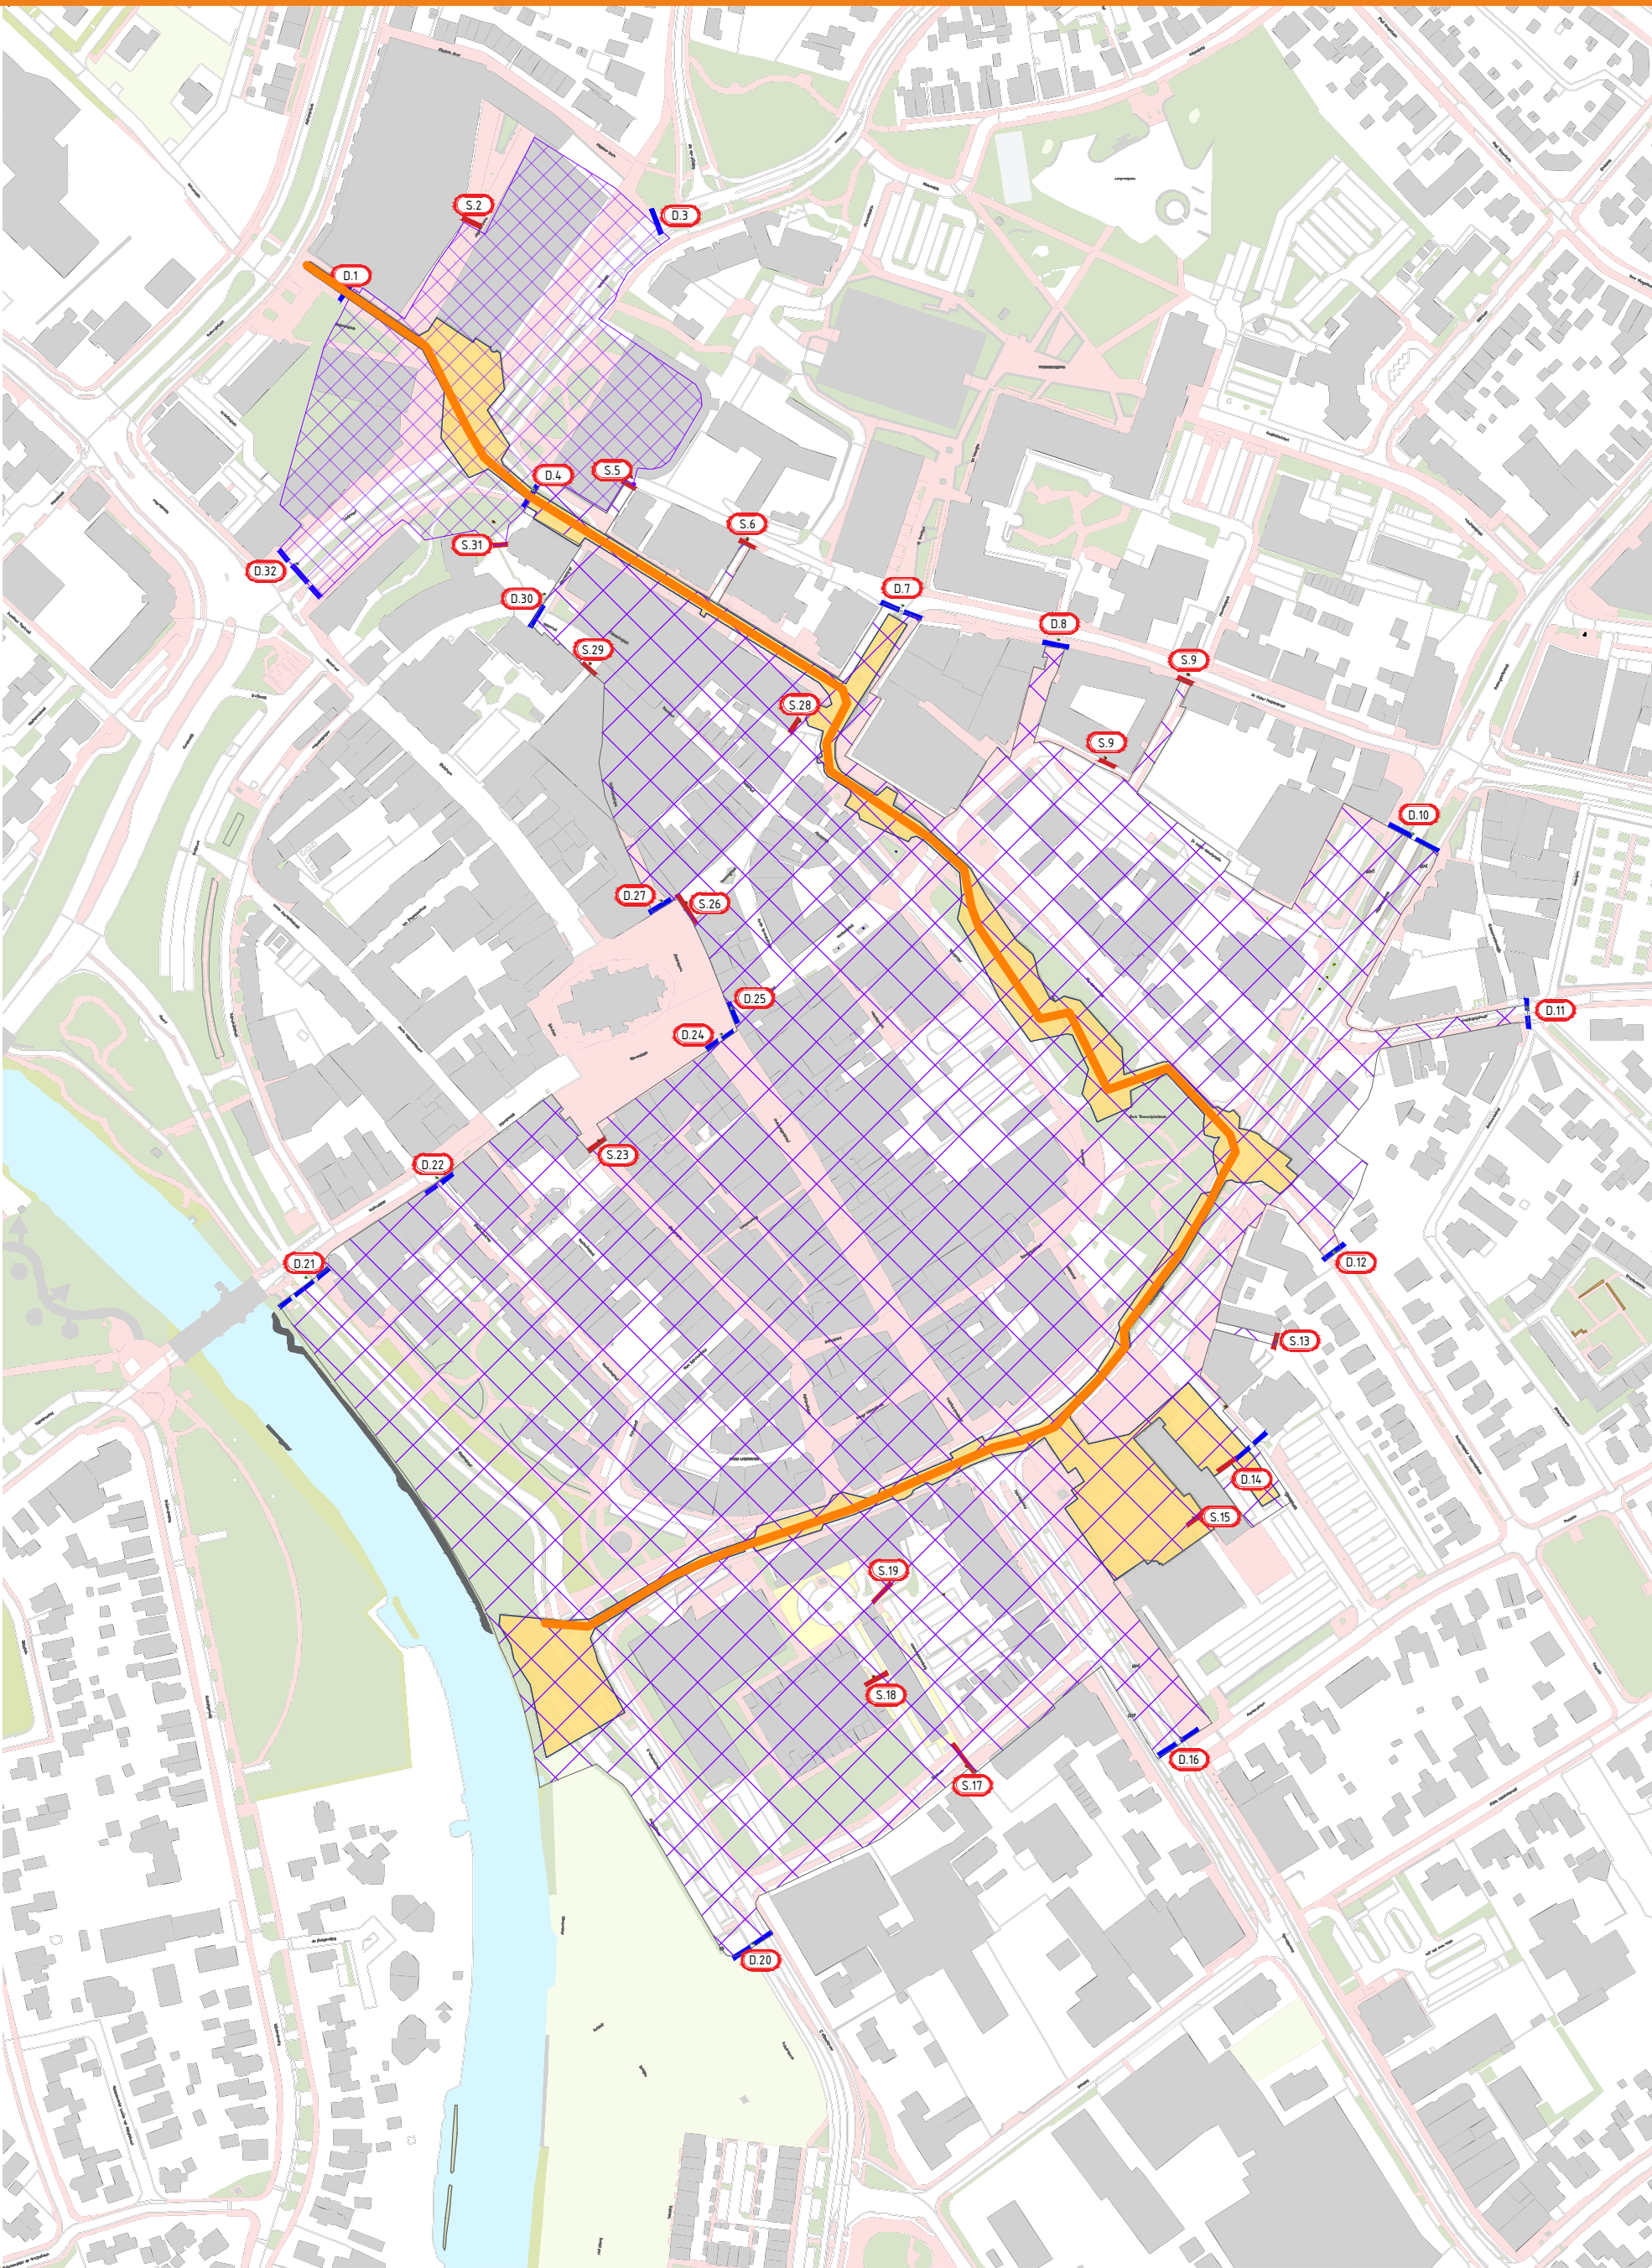

Approved by:
Henri Vinke
Middelhof 12a
3851 SP Ermelo
T: +31(0)341 49 44 03
henri@vinkevision.nl
www.vinkevision.nl

LEGENDA

- Ring 1 (route)
- Ring 2
- Ring 3
- Inrijbeperkende maatregel - Dynamisch
- Inrijbeperkende maatregel - Statisch

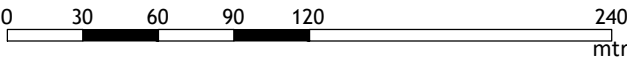

Project Name: Koningsdag Doetinchem		Event Date: 26/04/2025	
Client: Gemeente Doetinchem		Venue: IBM's	
Drawing Name: KD25 Veiligheid V3.1.dwg		Format: A3	Scale: 1:3000
Created: 12/01/2025		Revision: 05/03/2025	Version: V3.1