


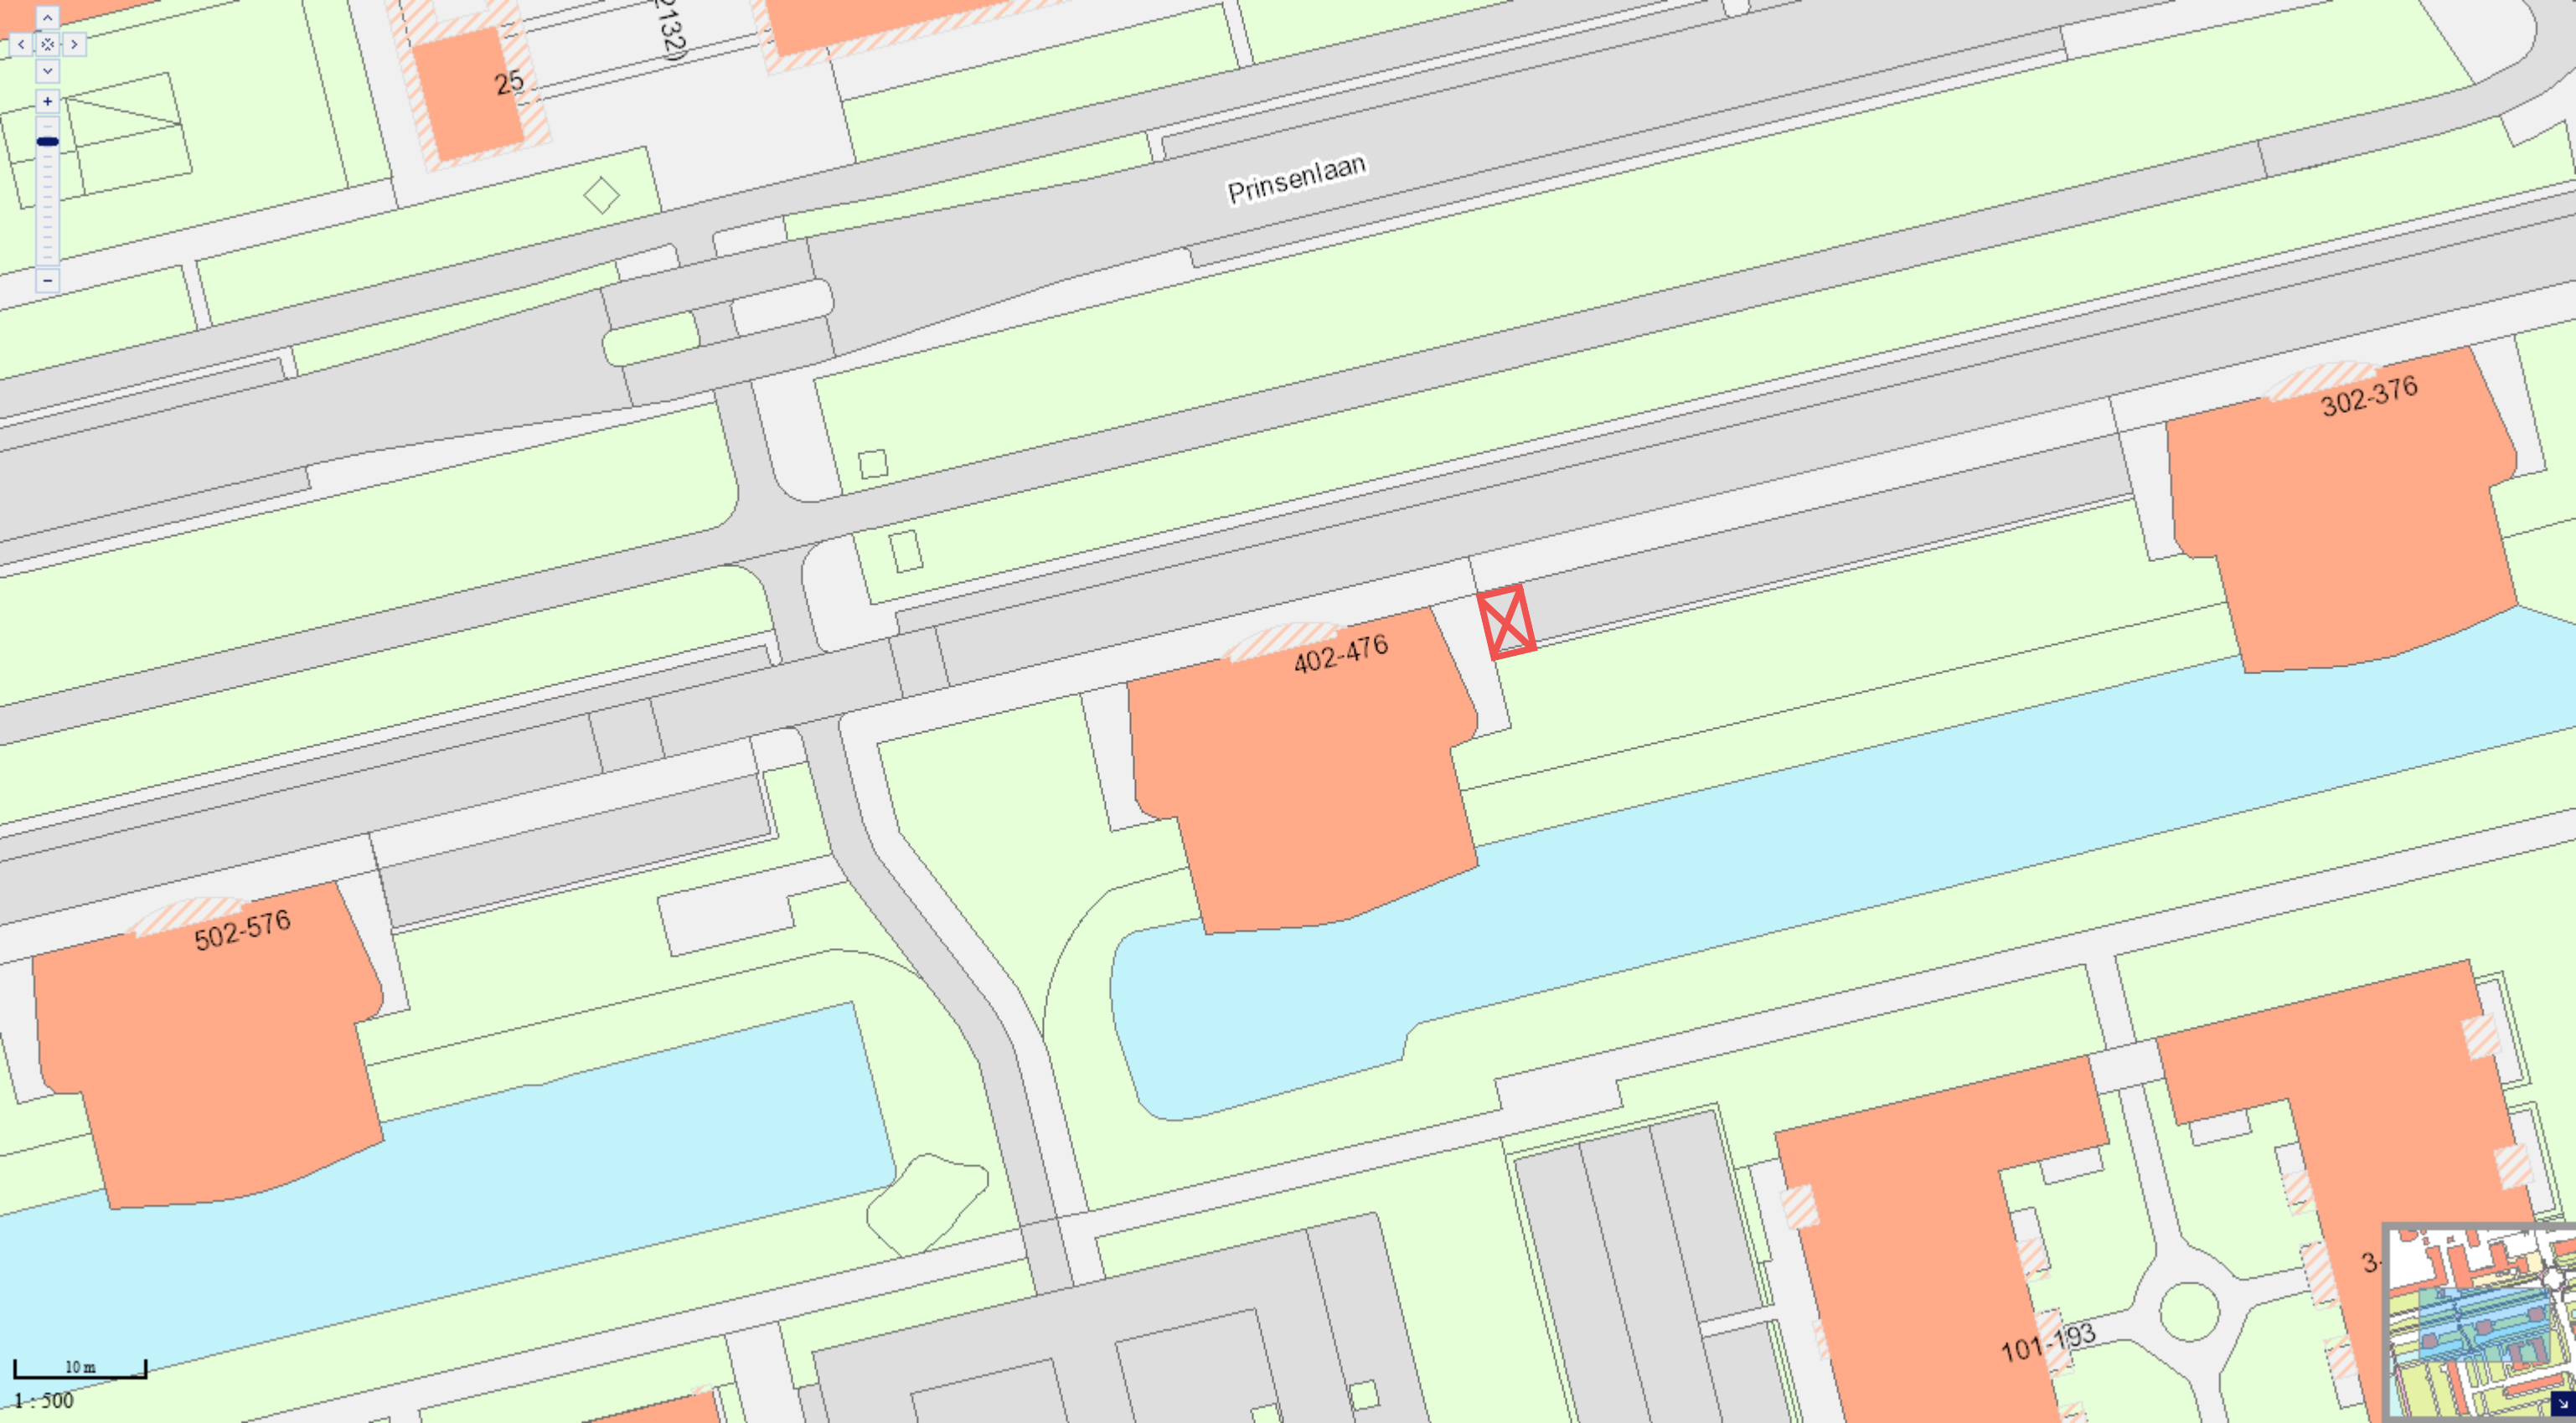

Prinsenlaan

25

402-476

502-576

302-376

101-193

3

10 m
1:500