


W:\Shared drives\Draww EU - Main Drive\Projects\2025\Spinola Jazz Festival\02-Overlay designs\SJF25-NL-BRD Breda inspireert v1.250206.dwg

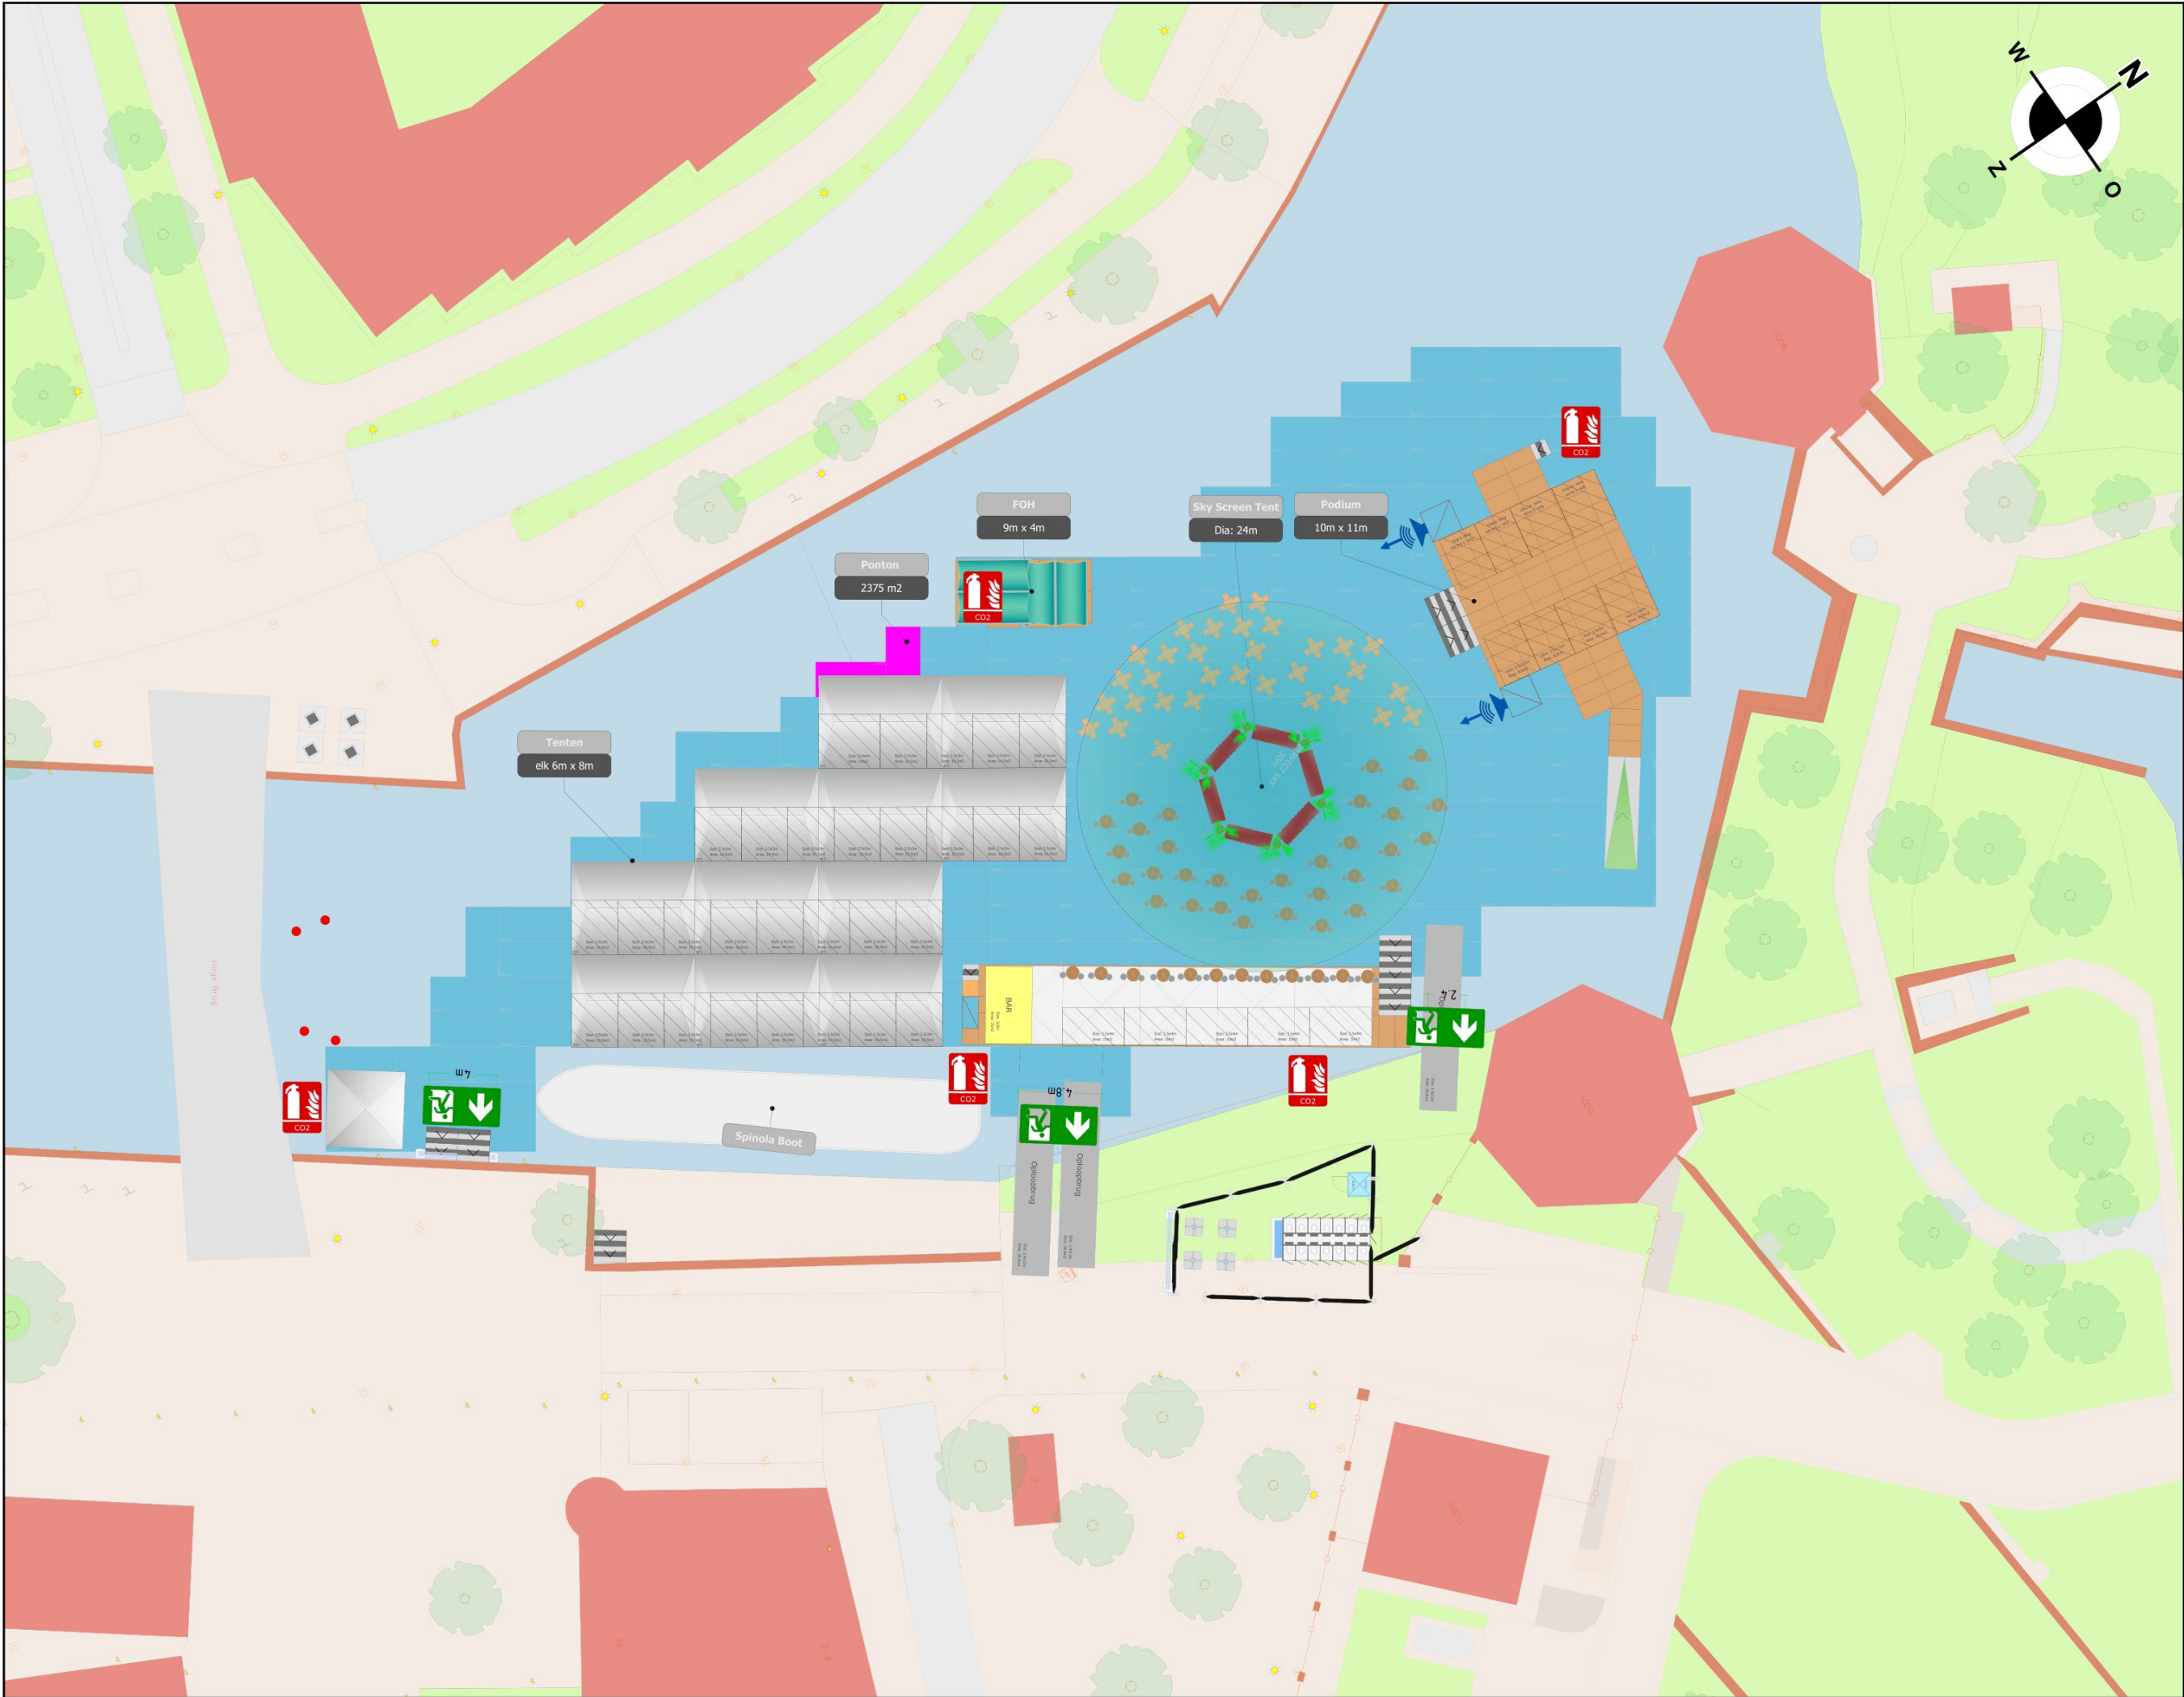

NOTES

PROJECT

PROJECT DETAILS

DRAWING

BREDA INSPIREERT

SJF25-NL-BRD

OVERLAY

TOPVIEW PRODUCTION

PROJECT TITLE	PROJECT SYNTAX	DRAWING TITLE	SUBJECT TITLE
CLIENT	SPINOLA		
COUNTRY	THE NETHERLANDS		
CITY	BREDA		
VENUE	BREDA HAVEN		
ADDRESS	----		
PROD. DATE	PROD. DATE		
SHOW DATE	16/18-08-2024		
PROD. MGR			
DRAWN BY			
REV. BY	----		

VIEW	PLANVIEW
VERSION	v1
REV. DATE	060225
PAPER SIZE	A3L
SCALE	Custom
UNITS	METRIC

DRAWING STATUS
CONCEPT

Draww Ronde Tocht 11
T: +31 (0)85 016 0085 1507 CC Zaandam
E: info@draww.com The Netherlands