

D

C

B


A

D


C

B


A

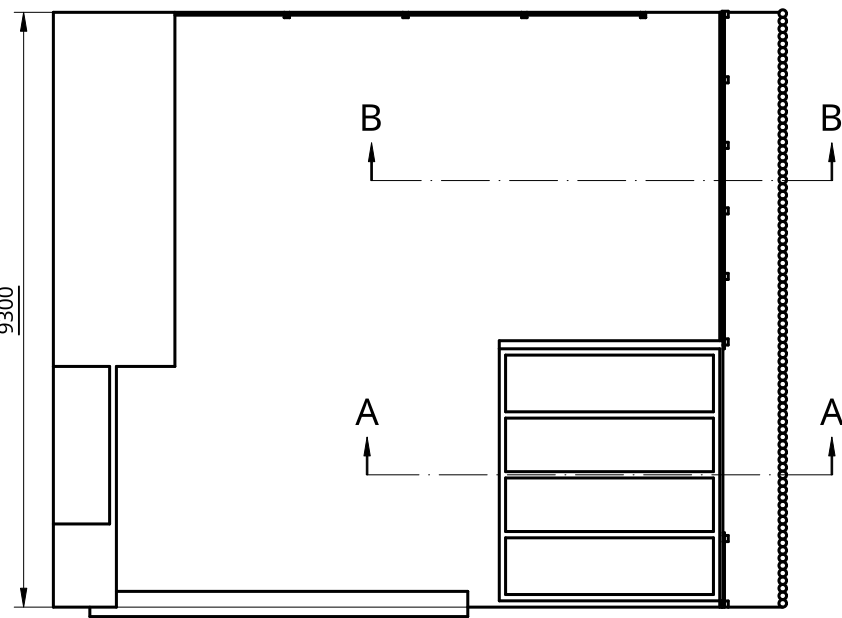


BOVENAANZICHT

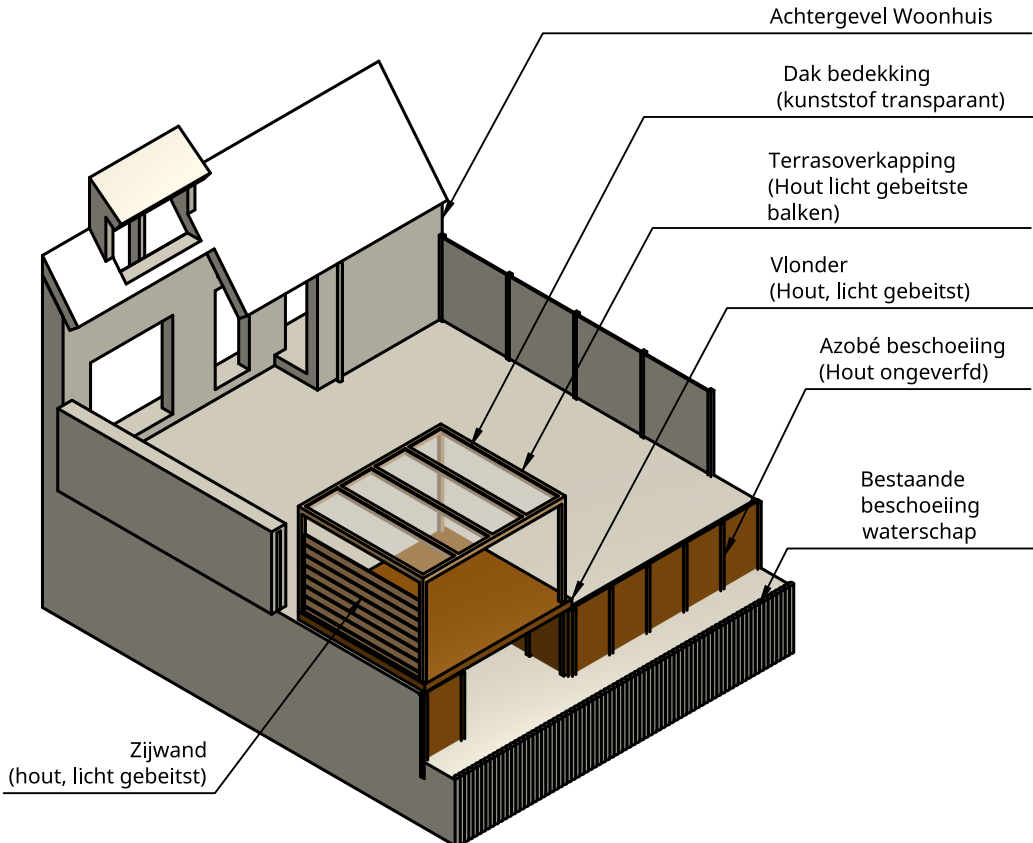


ISOMETRISCH AANZICHT

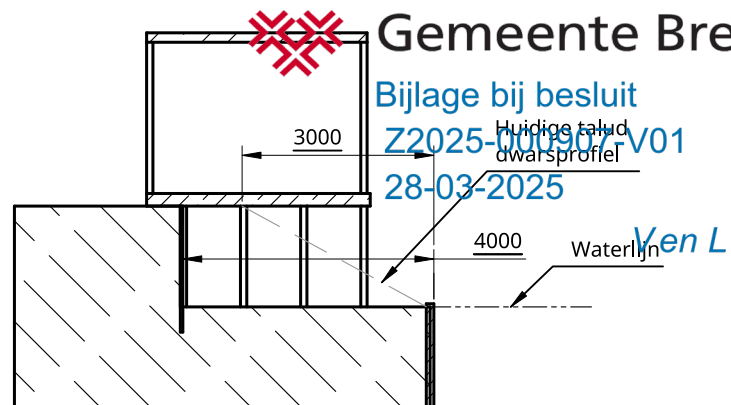


DOORSNEDE A - A

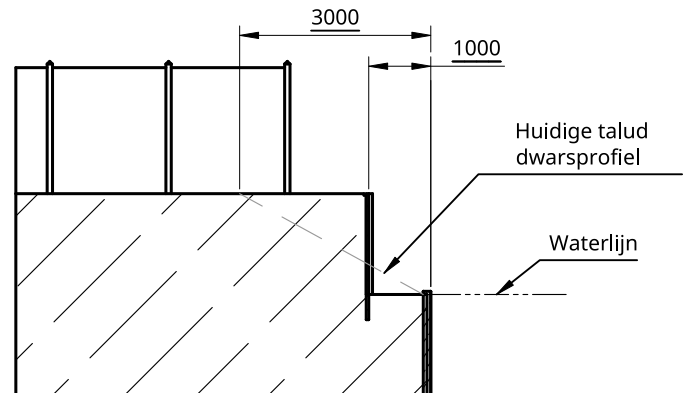


DOORSNEDE B - B

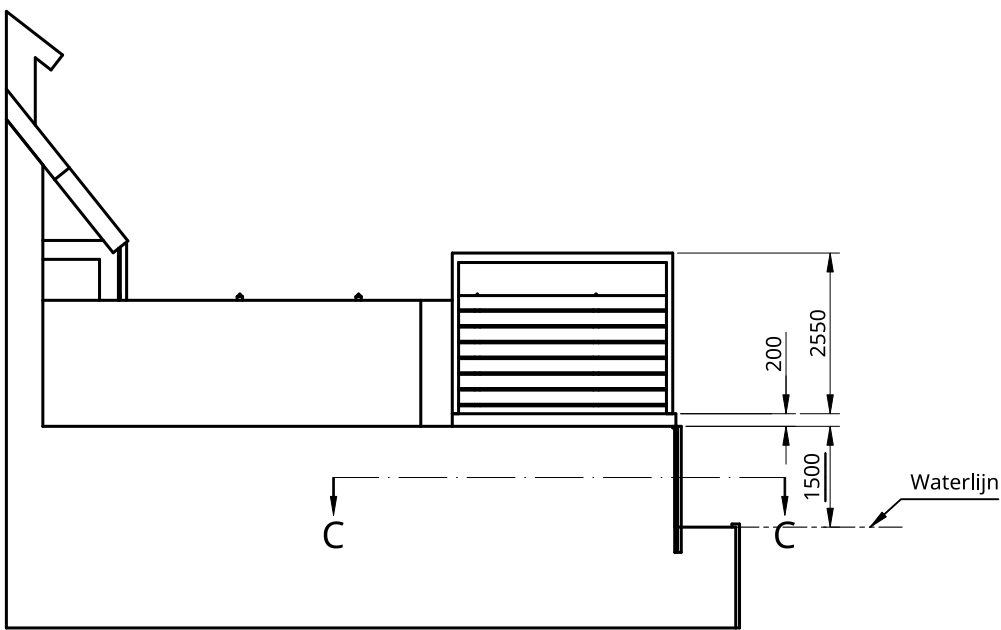

ZIJAANZICHT

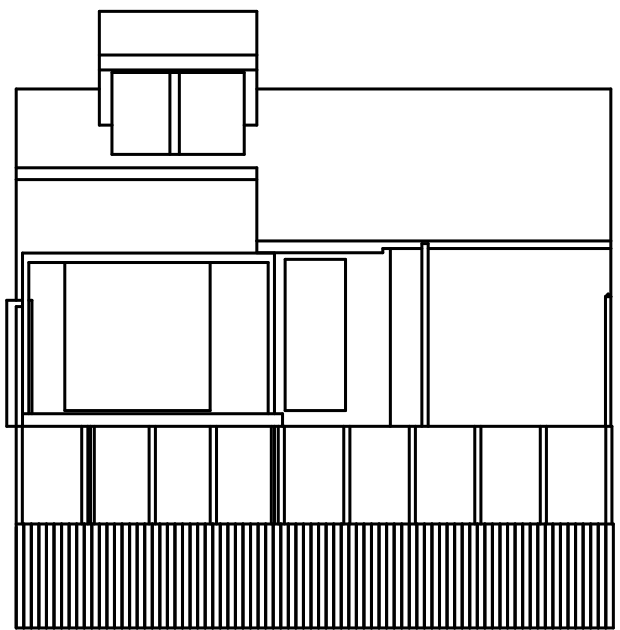

ACHTERAANZICHT

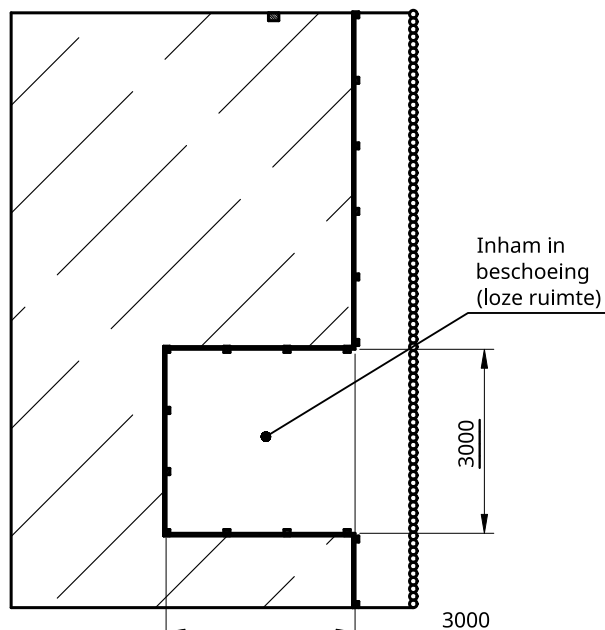

DOORSNEDE C - C

Dempen: 8.2m3
Graven: 11.4m3

UNLESS OTHERWISE SPECIFIED, DIMENSIONS ARE IN MILLIMETERS		NAME	SIGNATURE	DATE	TITLE Tuinverbouwing REV-1		
ANGULAR = ± °		DRAWN		02-02-2025			
SURFACE FINISH		CHECKED					
DO NOT SCALE DRAWING		APPROVED					
BREAK ALL SHARP EDGES AND REMOVE BURRS					SIZE A3	DWG NO. 001	REV. 0
FIRST ANGLE PROJECTION		MATERIAL	FINISH		SCALE 1:120	WEIGHT	SHEET 1 of 1