


LEGENDA	
MATERIAAL	AANTAL
	4 (2x 50mm + 2x 50mm)
	2 (2x 50mm + 2x 20mm)
	4
	1
	2
	2

PLAATSIJNG DOOR:
 Production Brothers
 Winkelsweg 2d
 7255PN Hengelo (Gld)
info@productionbrothers.nl
www.productionbrothers.nl
 0575 - 743254

408968
 0110551

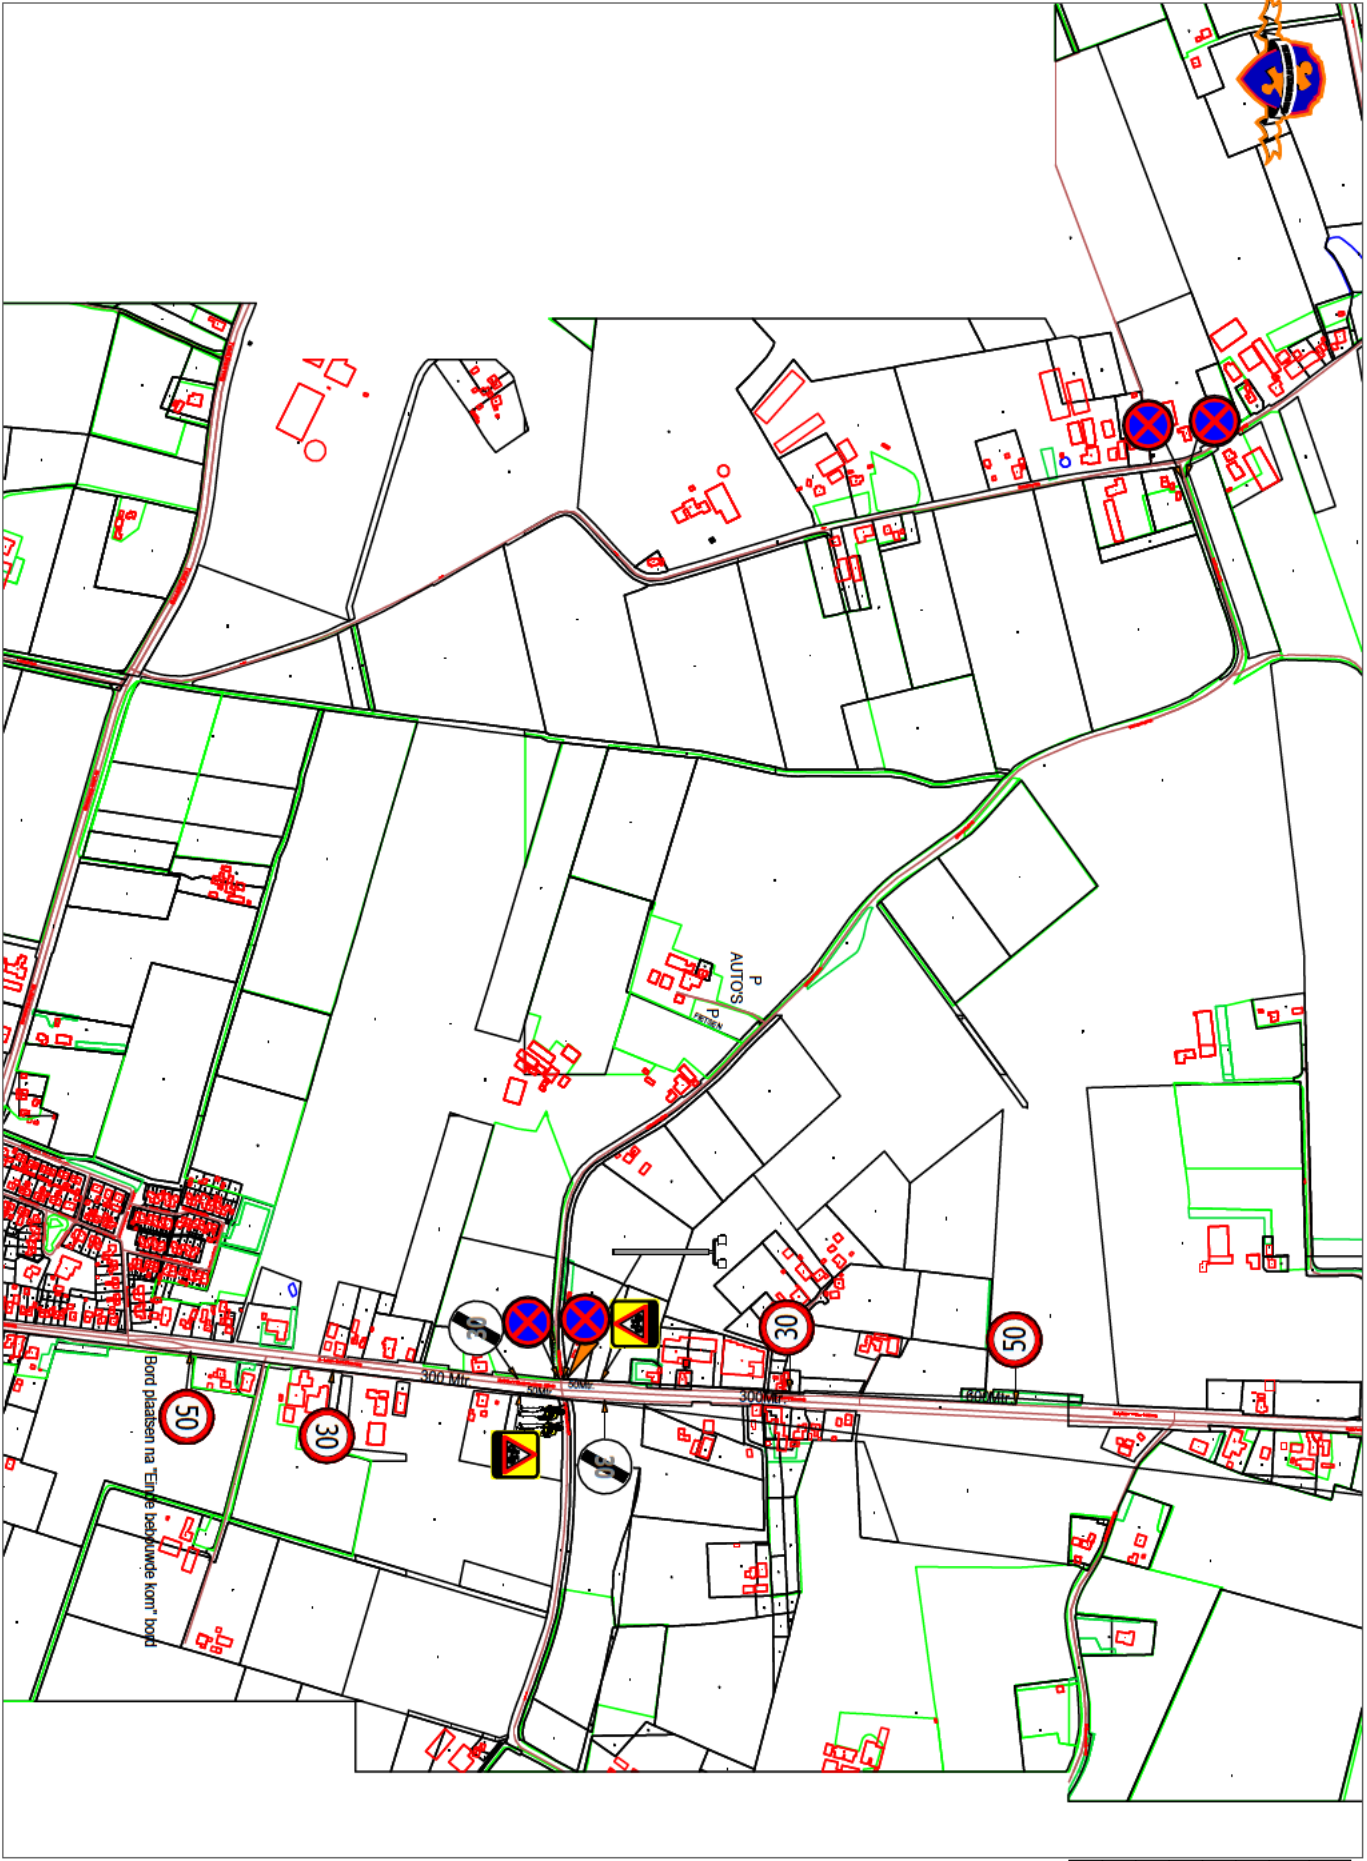

Name document: Evenementen Garrisen Toldijk
 Created: 16 oktober 2018
 Plote device: print as pdf: pc3
 Plote date: 12-10-2018 default.ctb
 Paper format: iso full bleed a4 (297,00 x 210,00 mm)
 Drawn by:
 Scale:

Verkeersmaatregelen evenementen Vleesboerderij Garrisen Toldijk

Overzicht

