


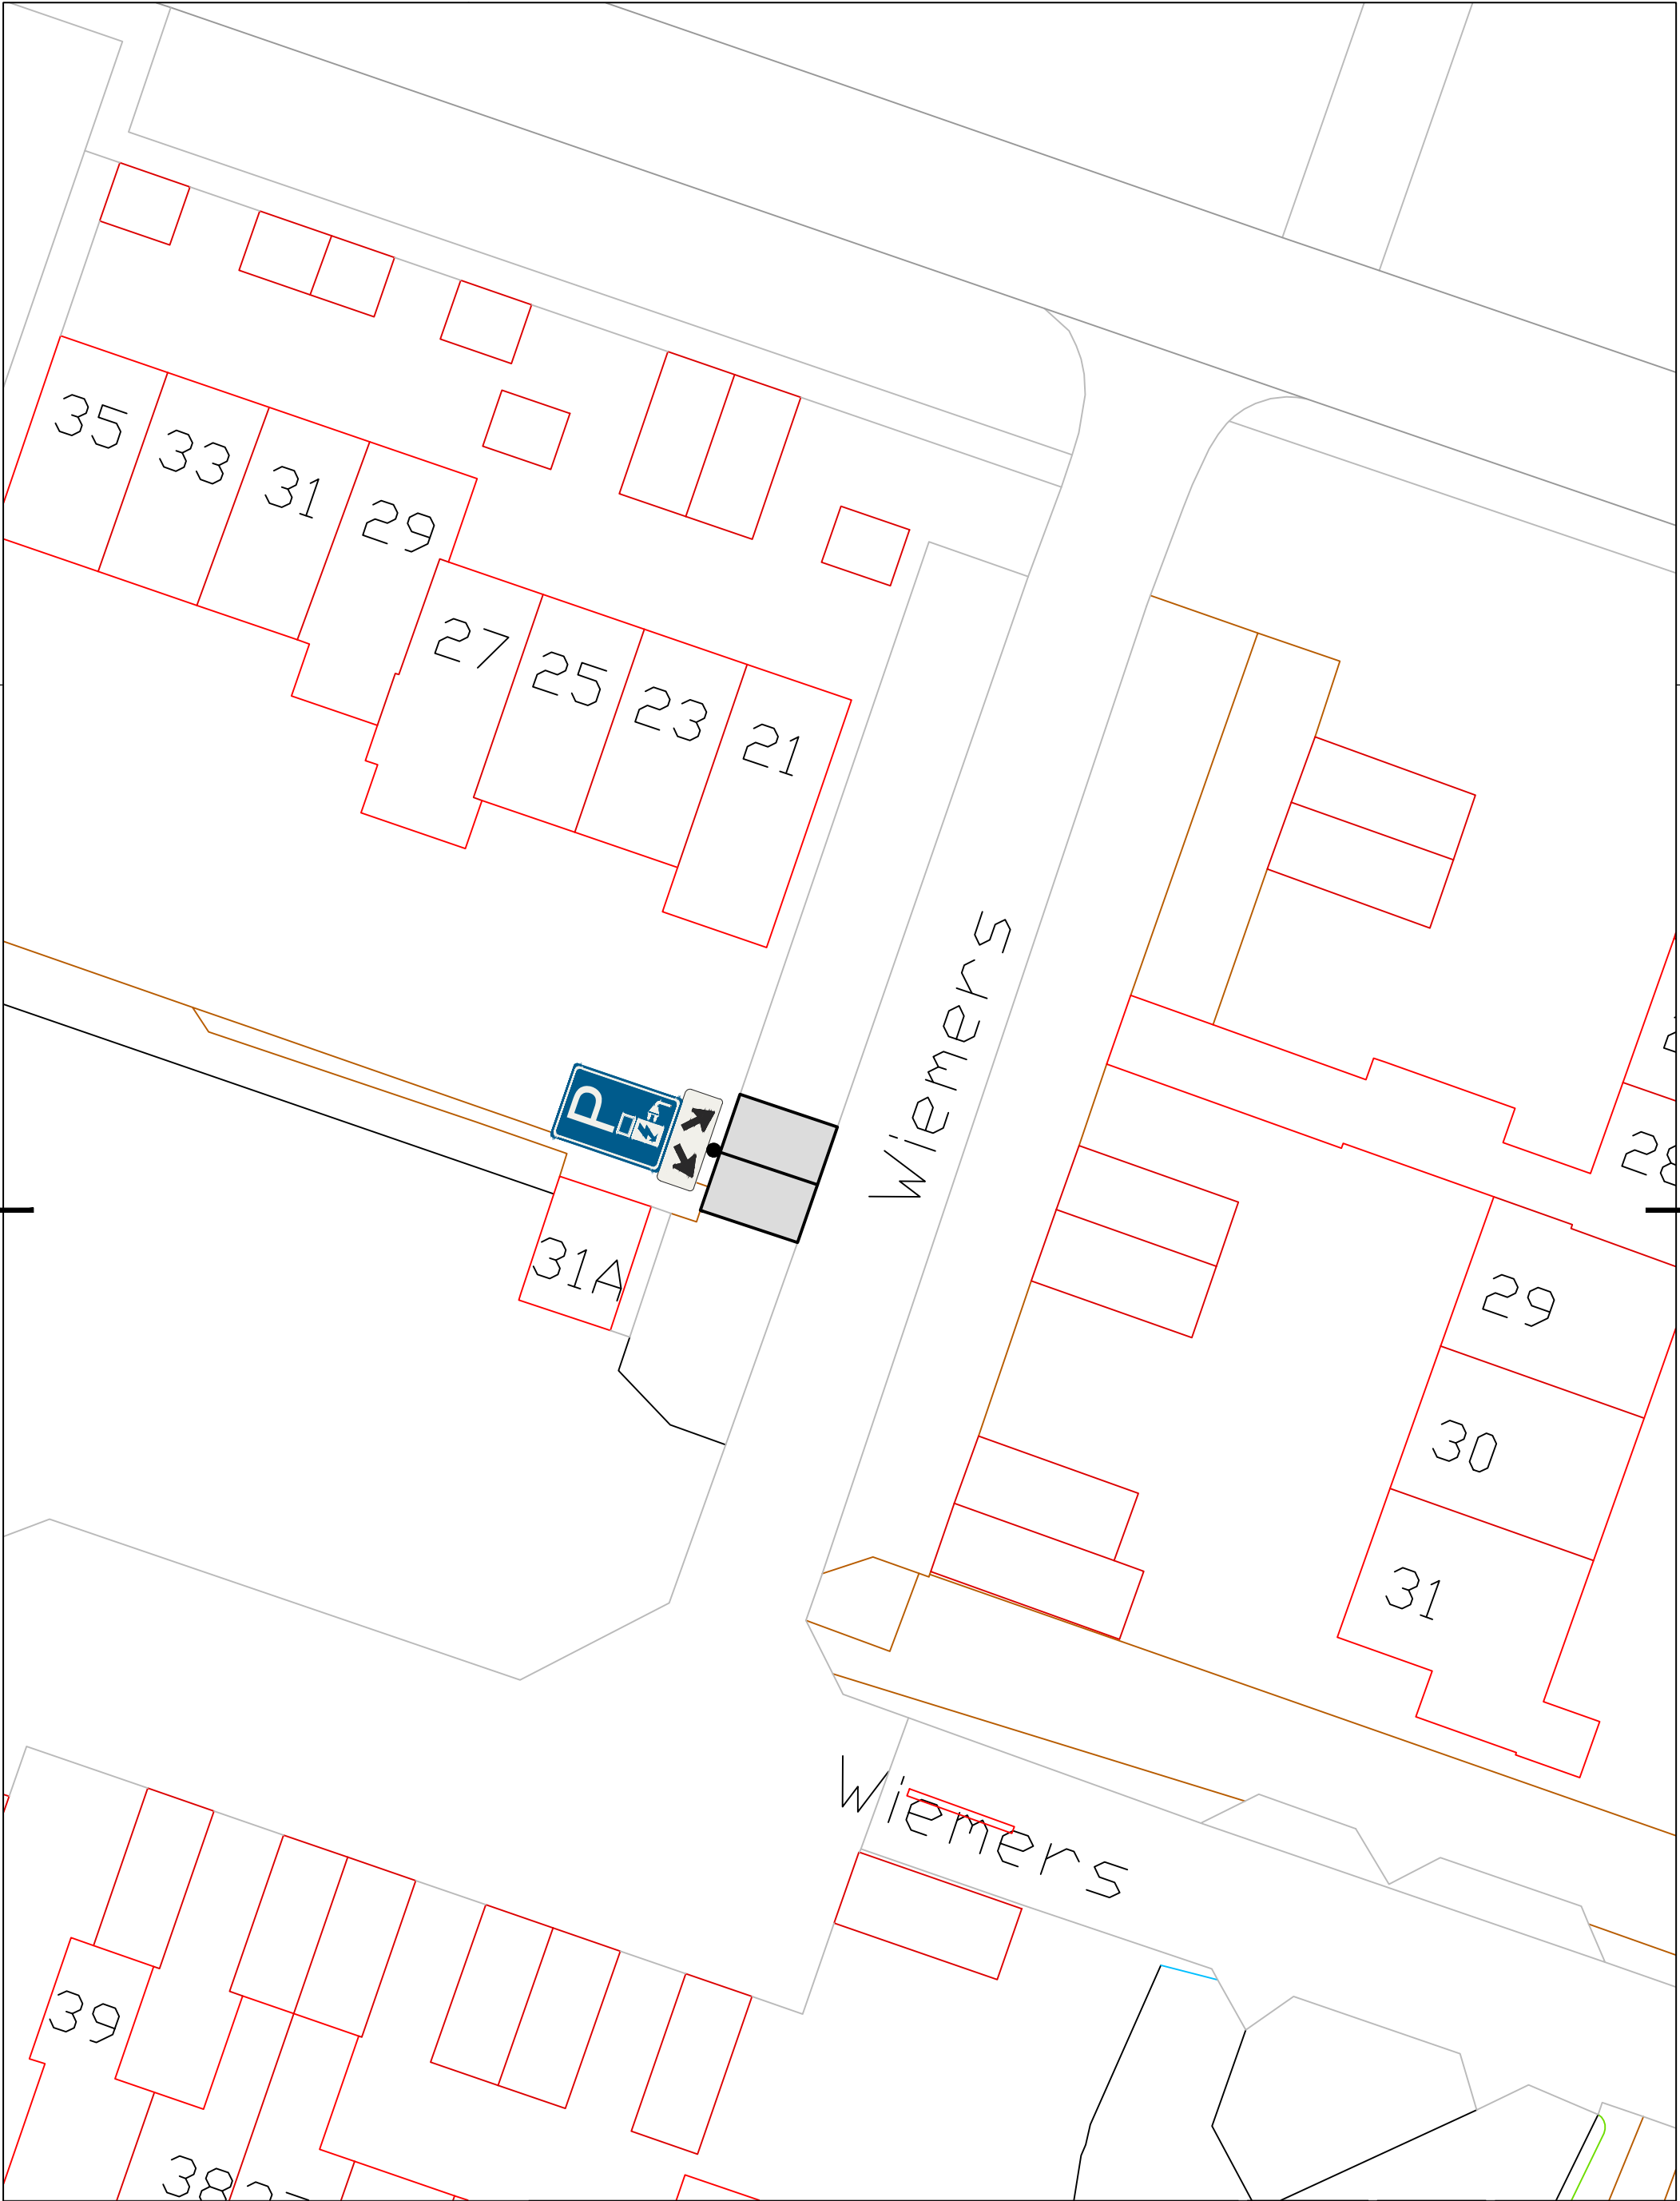

E8c
OB504

Werk
VB-2025-13 Wiemers 31A;
oplaadpunt elektrische voertuigen



Raadhuisplein 5, Postbus 20004 9640PA Veendam tel.: 0598-652222

par.		datum	schaal:
get.:	ML	2025-08-21	1:250
gew.:	-	-	formaat
gew.:	-	-	A3
gew.:	-	-	reg. nr.:
gew.:	-	-	VB-2025-13