


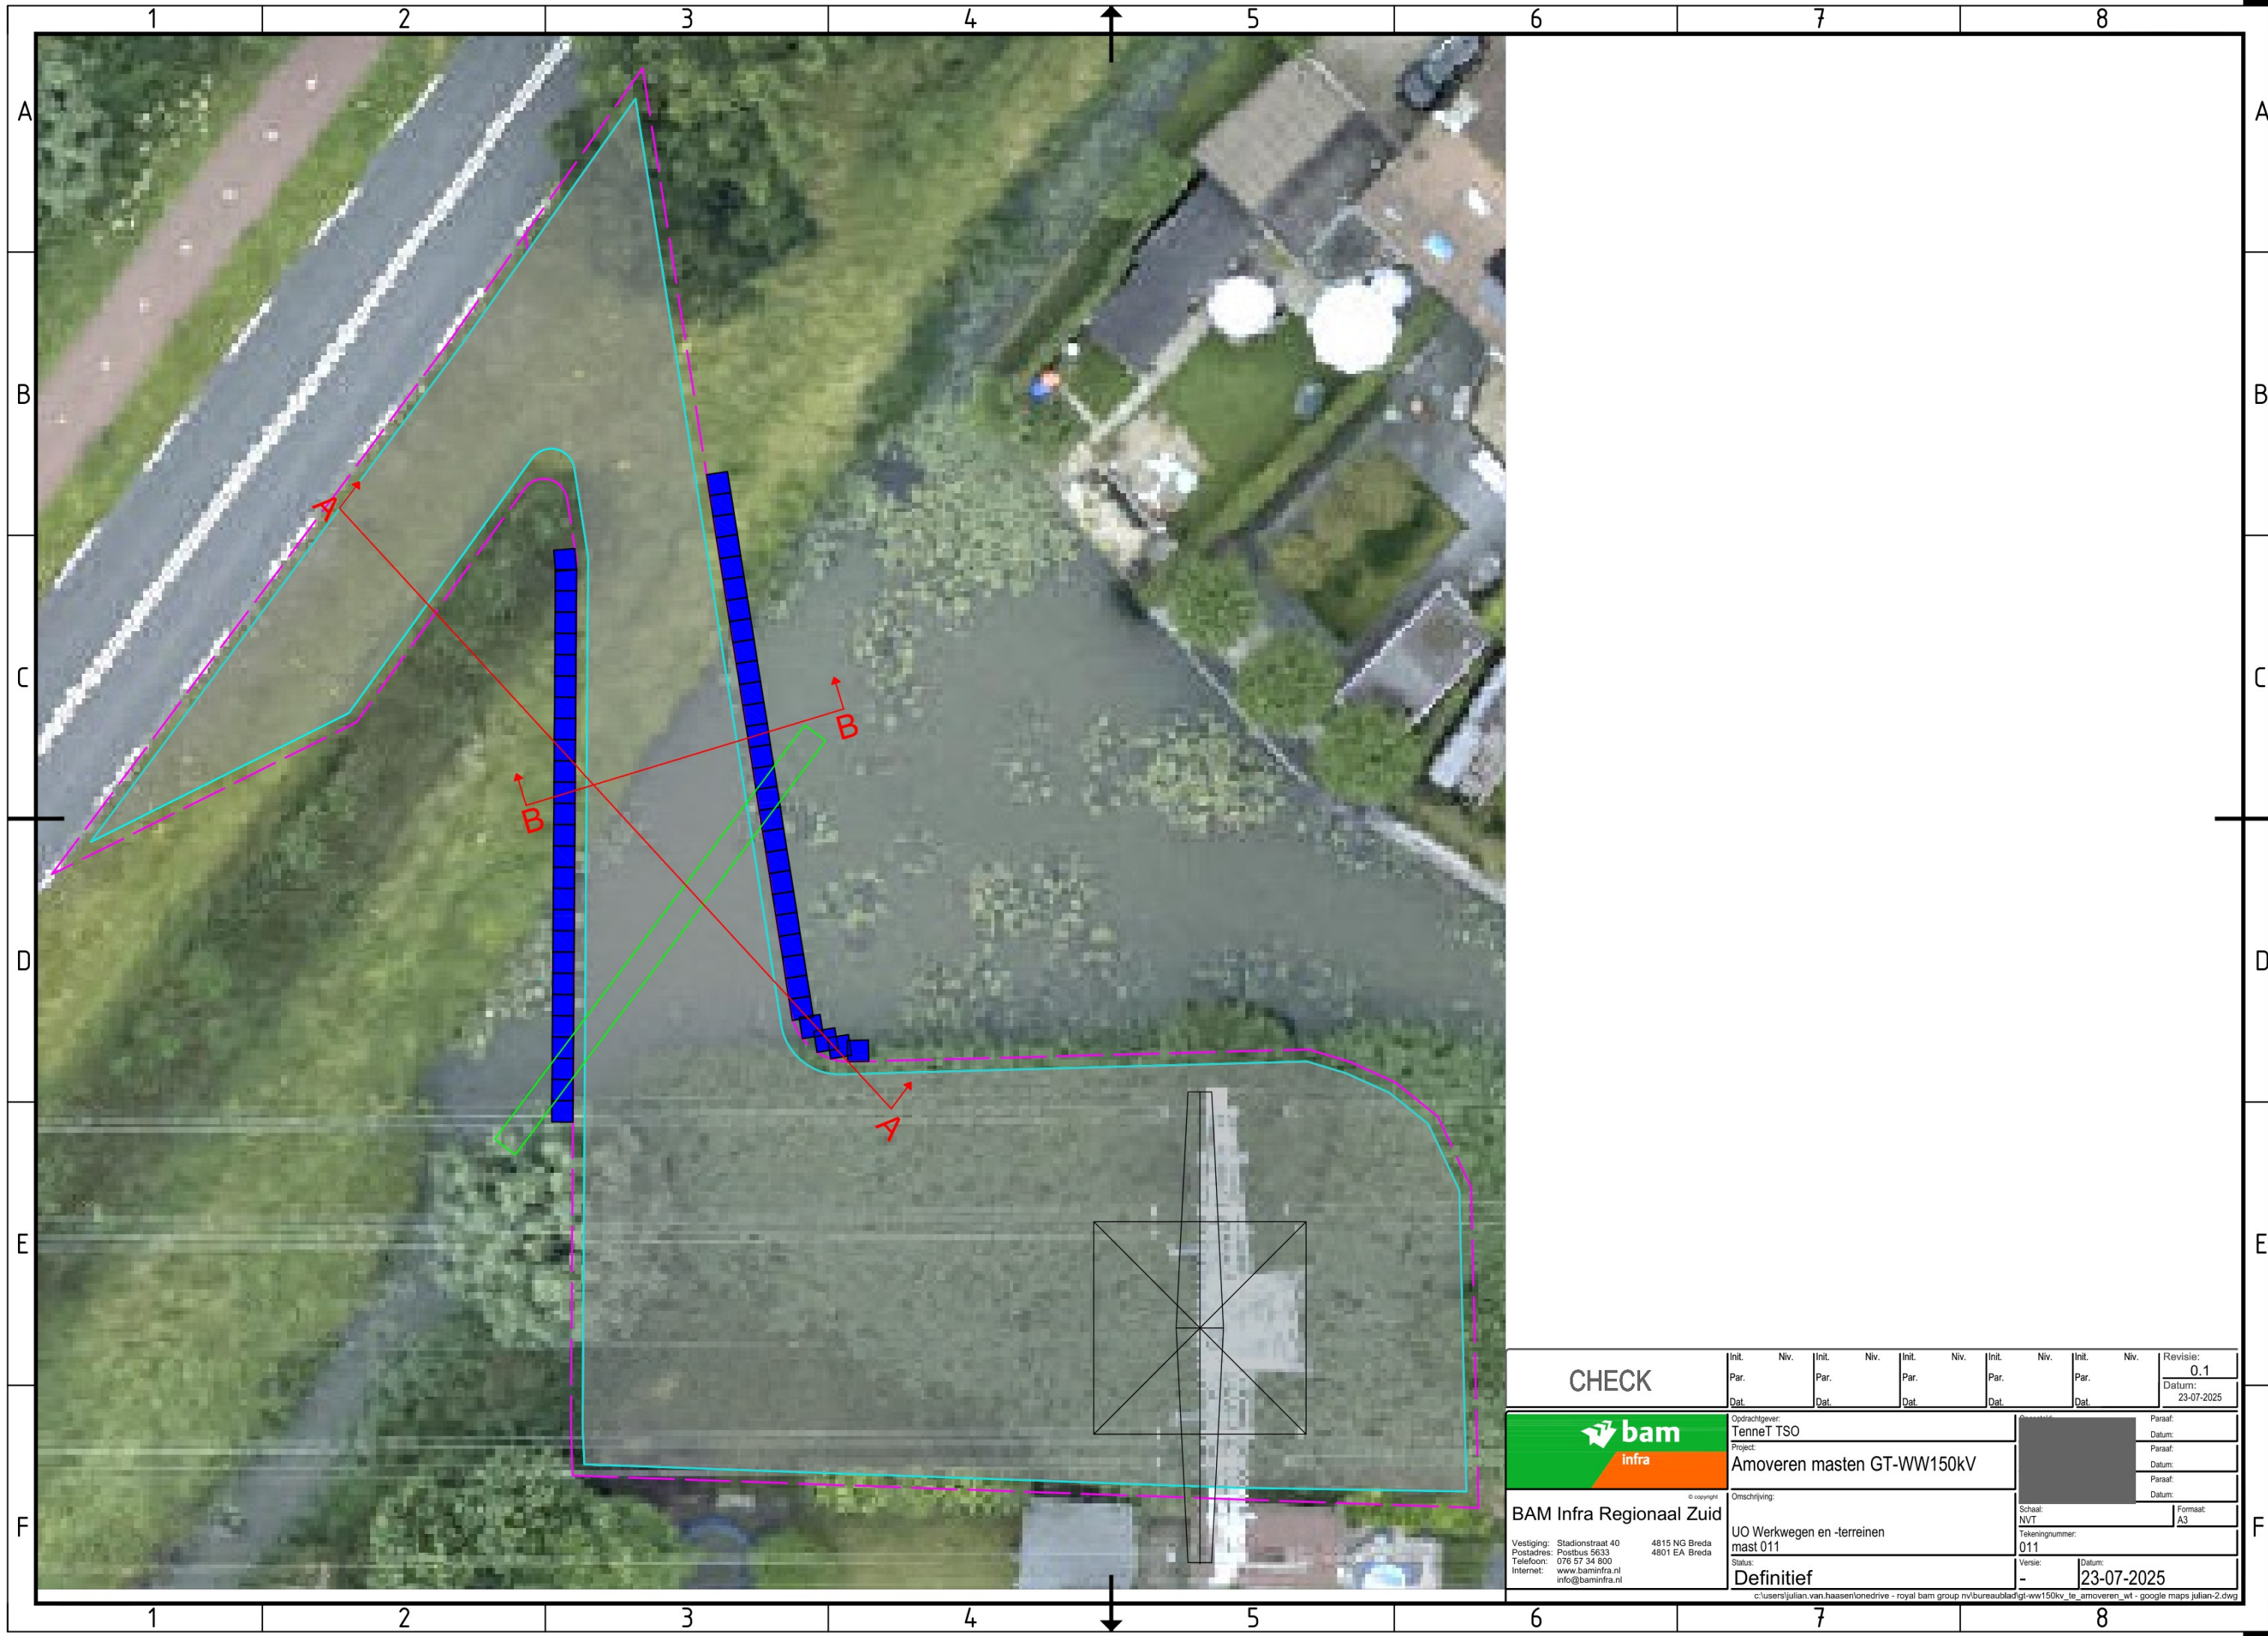


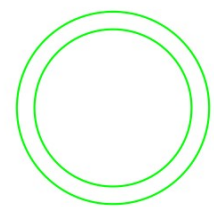


CHECK	Init.	Niv.	Init.	Niv.	Init.	Niv.	Init.	Niv.	Init.	Niv.	Revisie:
	Par.		Par.		Par.		Par.		Par.		0.1
	Dat.		Dat.		Dat.		Dat.		Dat.		Datum:
											23-07-2025
BAM Infra Regionaal Zuid	Ondrachting: TenneT TSO										Paraaf:
	Project: Amoveren masten GT-WW150kV										Datum:
Vestiging: Stadionstraat 40 Postadres: Postbus 5633 Telefoon: 076 57 34 800 Internet: www.baminfra.nl info@baminfra.nl	Omschrijving: UO Werkwegen en -terreinen mast 011										Paraaf:
	Status: Definitief										Datum:
c:\users\julian.van.haasen\onedrive - royal bam group nv\bureau\blad-gl-ww150kv_le_amoveren_wt - google maps julian-2.dwg										Versie: -	
										Datum: 23-07-2025	
										Formaat: A3	

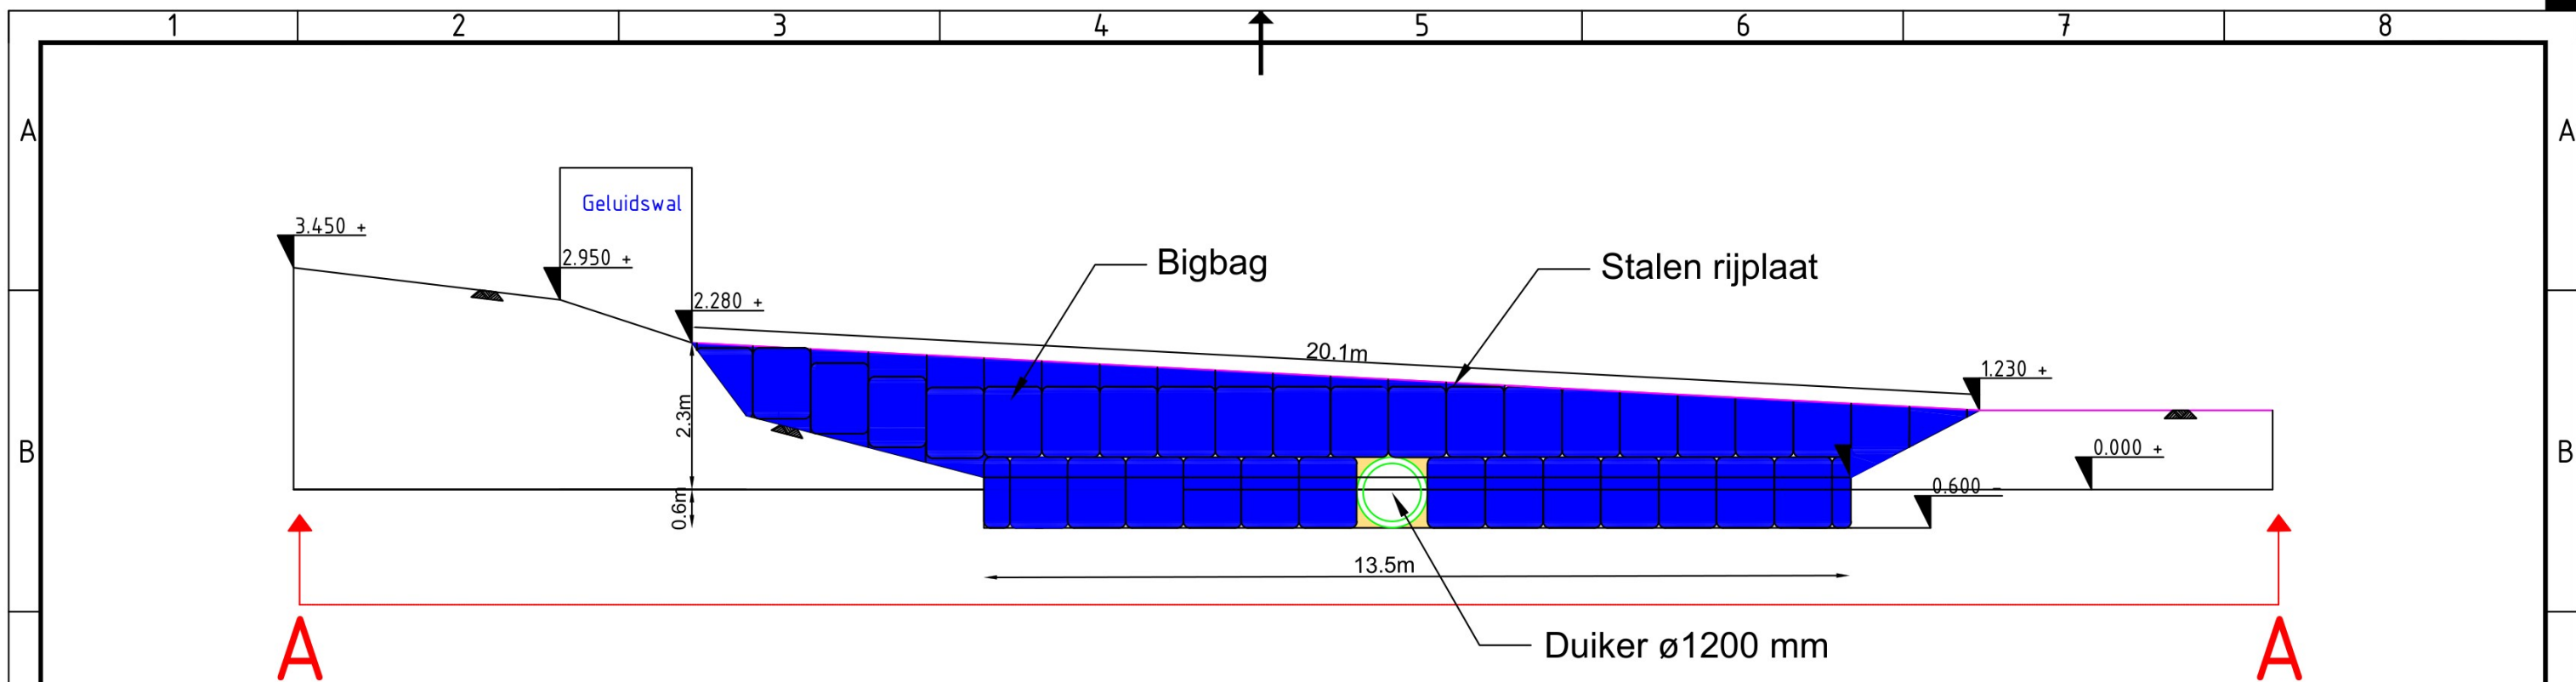

Duiker ø1100 mm

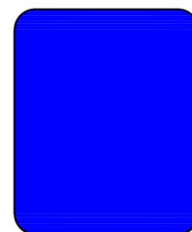

Bigbag 0,9 x 0,9 x 1,1

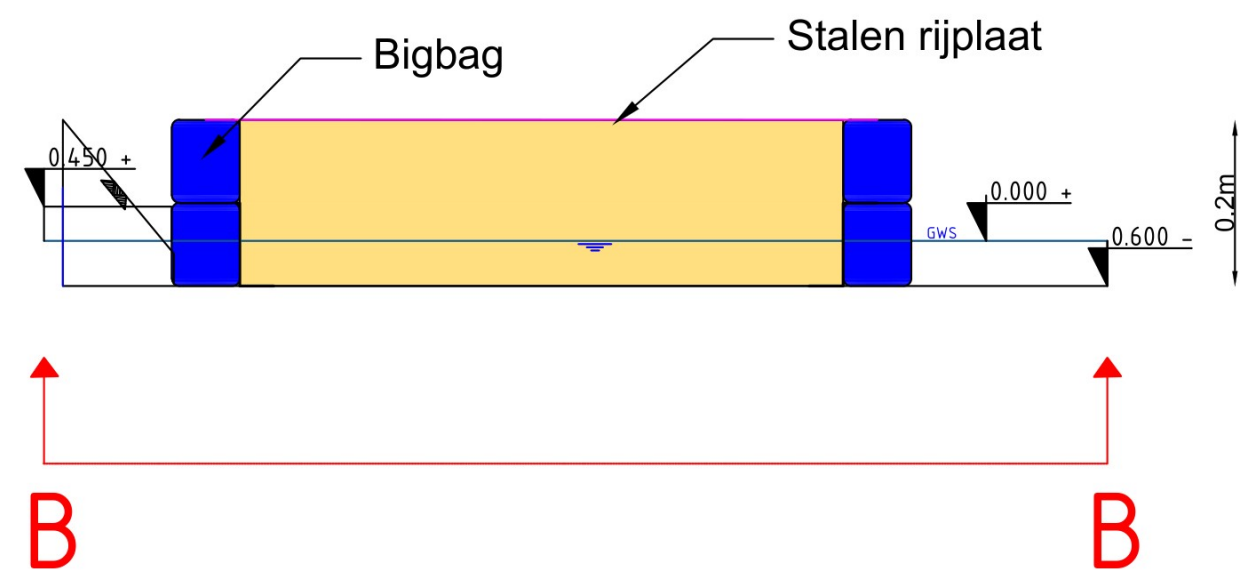

CHECK	Init.	Niv.	Init.	Niv.	Init.	Niv.	Init.	Niv.	Revisie:
	Par.		Par.		Par.		Par.		0.1
	Dat.		Dat.		Dat.		Dat.		Datum: 23-07-2025
 © copyright BAM Infra Regionaal Zuid Vestiging: Stadionstraat 40 4815 NG Breda Postadres: Postbus 5633 4801 EA Breda Telefoon: 076 57 34 800 Internet: www.baminfra.nl info@baminfra.nl	Opdrachtgever: TenneT TSO								Paraaf:
	Project: Amoveren masten GT-WW150kV								Datum:
	Omschrijving: UO Werkwegen en -terreinen mast 011								Paraaf:
									Datum:
							Schaal: NVT	Formaat: A3	
						Tekeningnummer: 011			
Status: Definitief						Versie: -	Datum: 23-07-2025		
c:\users\julian.van.haasen\onedrive - royal bam group\nl\bureaublad\gt-ww150kv_te.amoveren_wt - google maps julian-2.dwg									