




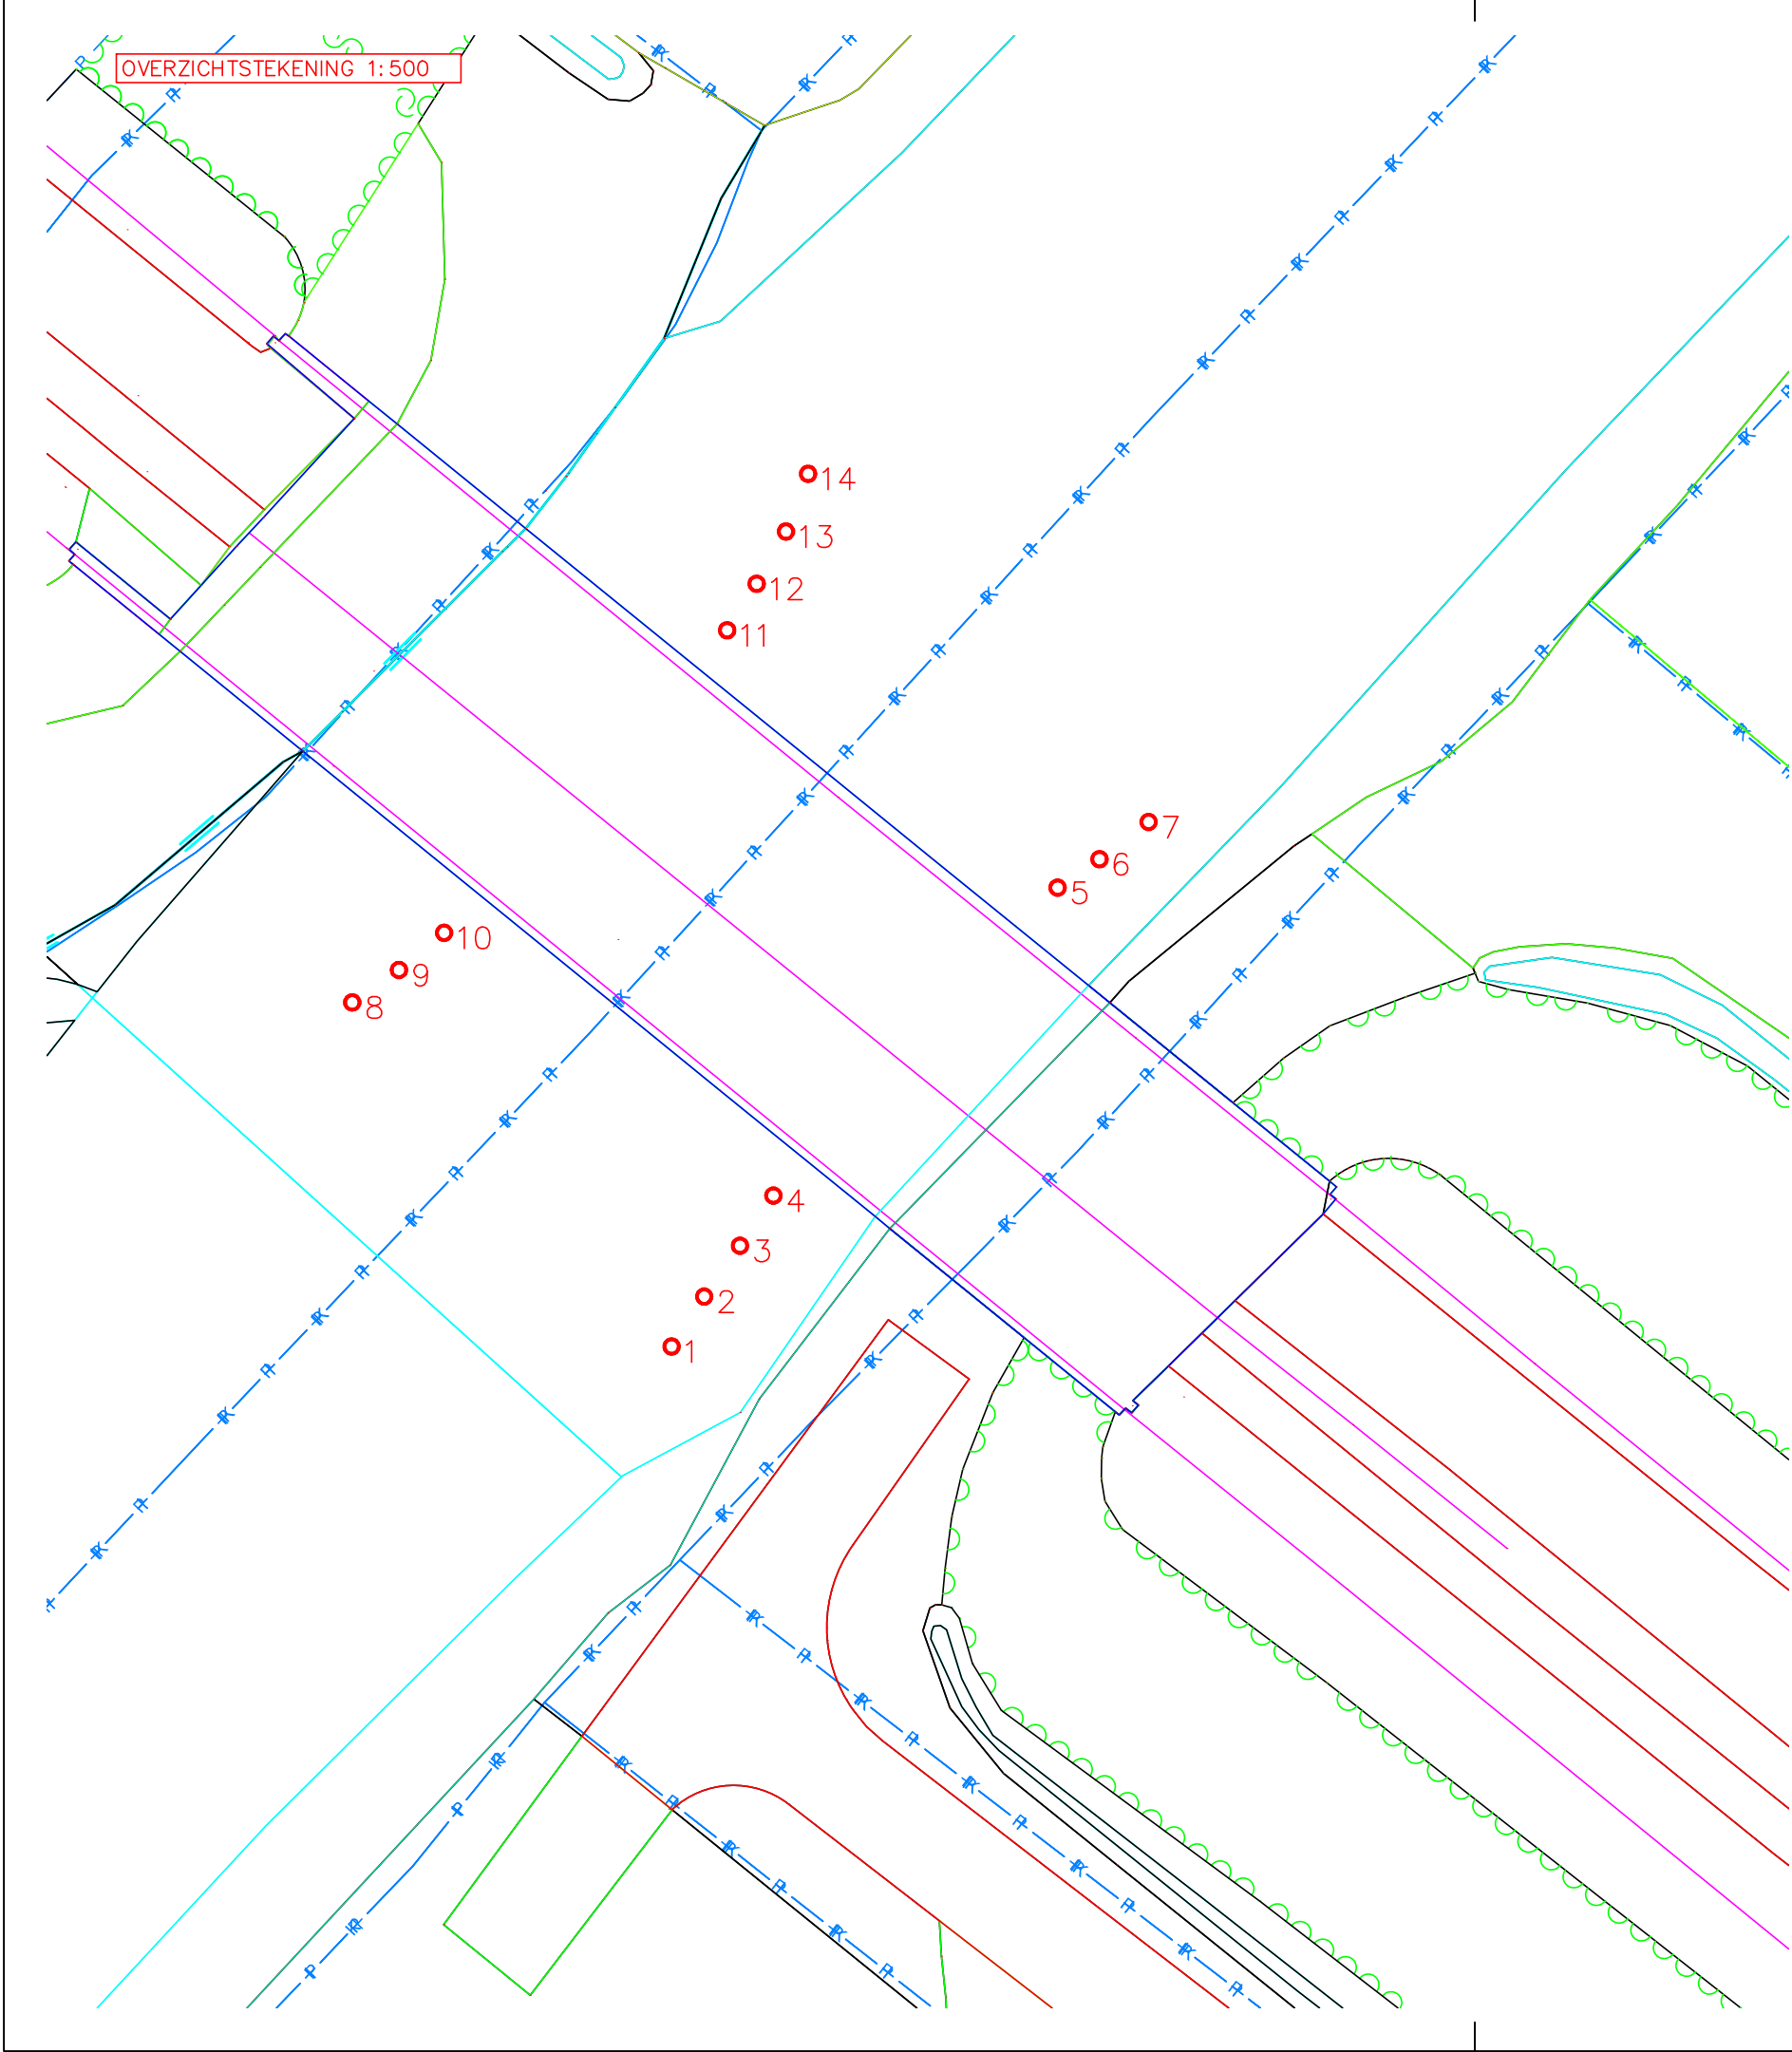

Paalnr.	Omtrek op bodem in cm	Omtrek 40cm onder water in cm	Diameter op bodem in mm
1	277	280	882,17
2	265	268	843,95
3	295	295	939,49
4	272	267	866,24
5	275	277	875,80
6	276	274	878,98
7	278	280	885,35
8	287	288	914,01
9	286	287	910,83
10	271	270	863,06
11	260	262	828,03
12	270	272	859,87
13	263	264	837,58
14	260	261	828,03

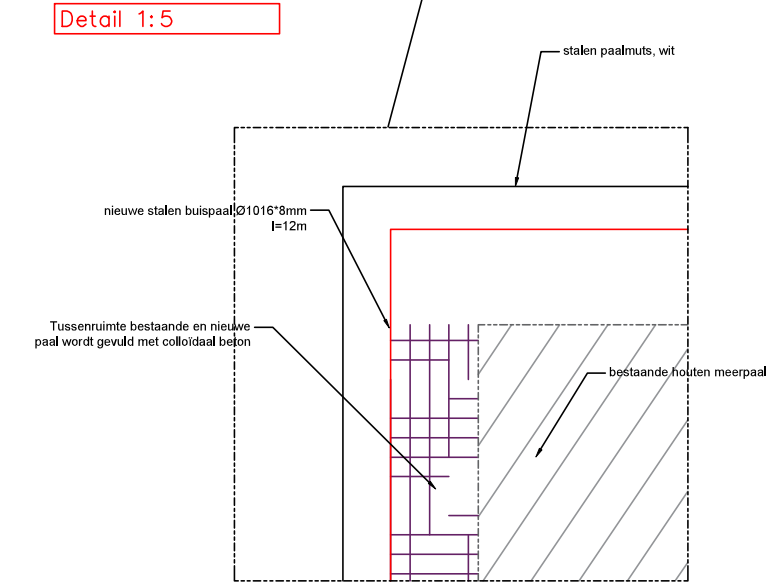

953007-C

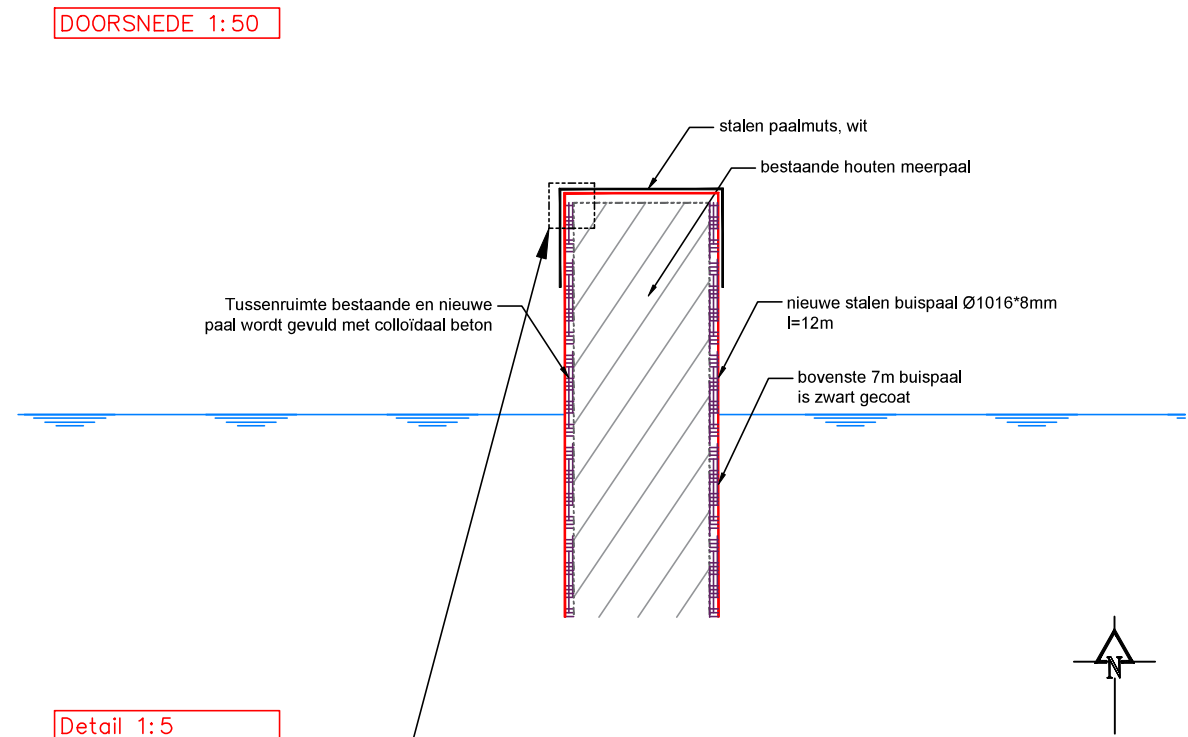

Gebr. de Leeuw B.V.
Grond-, Weg- en Waterbouw

OMSCHRIJVING:
Markweg,
Standdaarbuiten
Meerpalen

OPDRACHTGEVER:
Gemeente Moerdijk

GETEKEND: NRR	DATUM: 29-10-2025
SCHAAL: DIVERS	TEK. NR.: 01
	FORMAAT: A3