
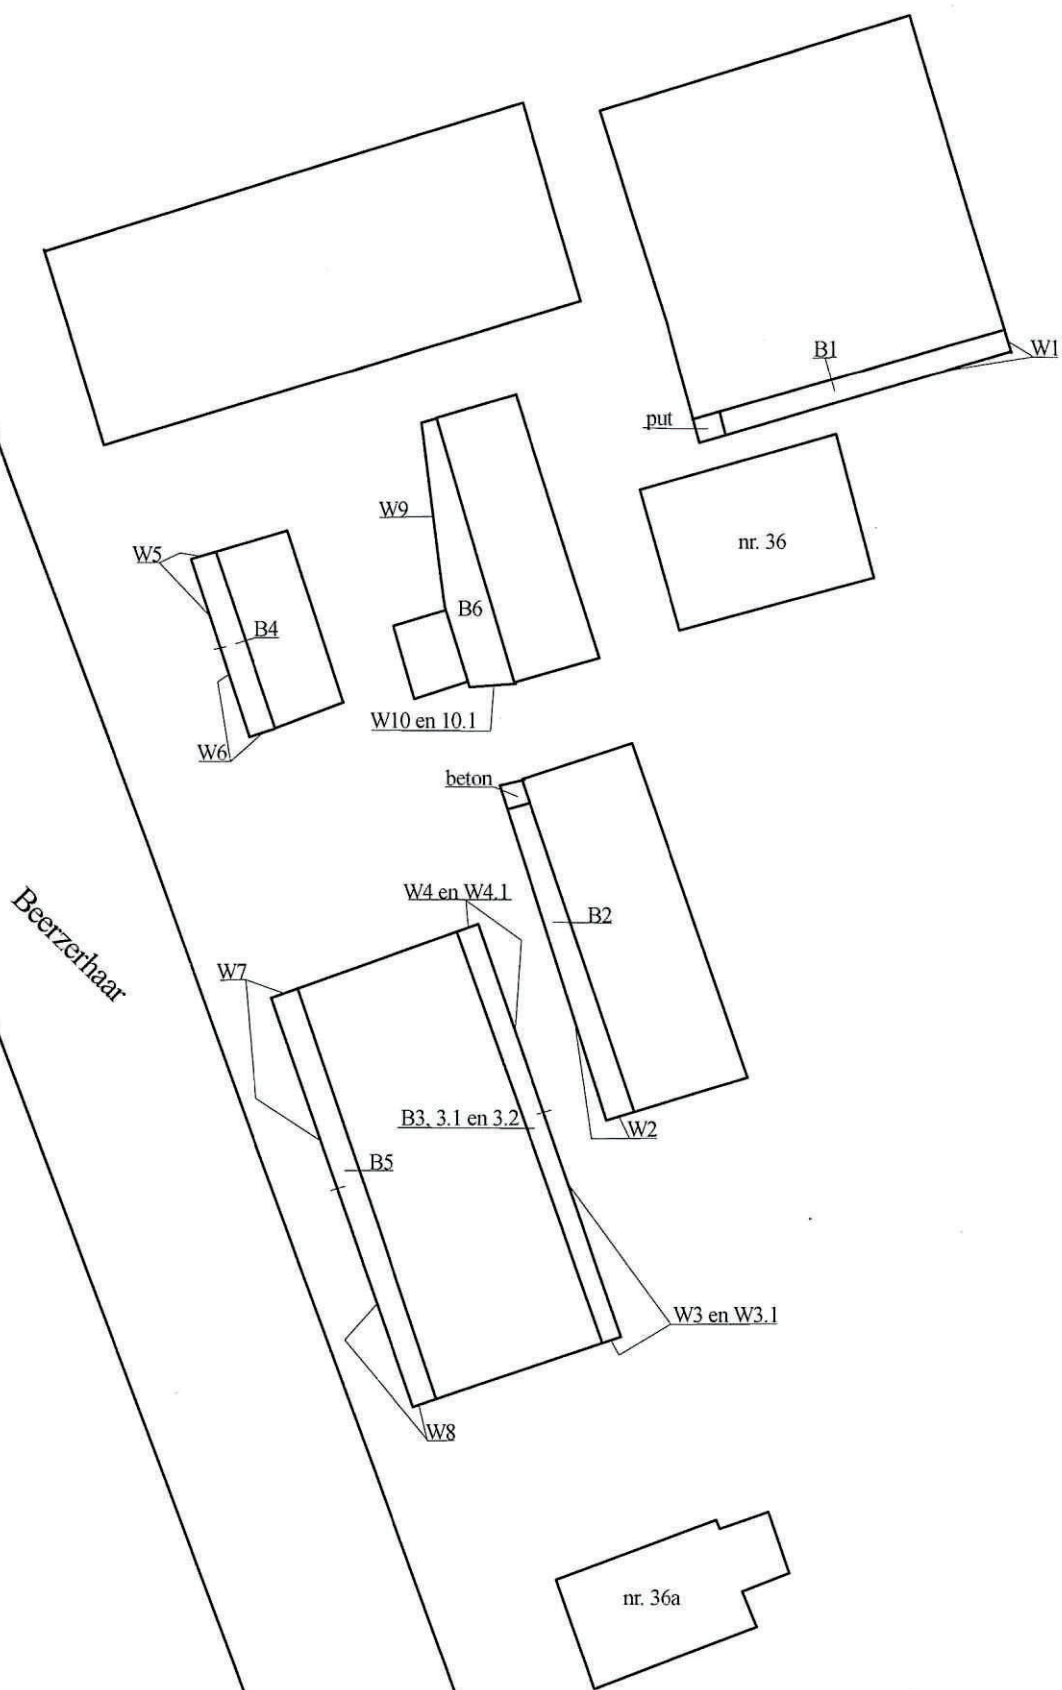


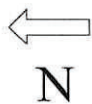

Beerzerveld

Project:

Beerzerhaar 36

Projektnr.: 53.05.23

Schaal: 1:500