


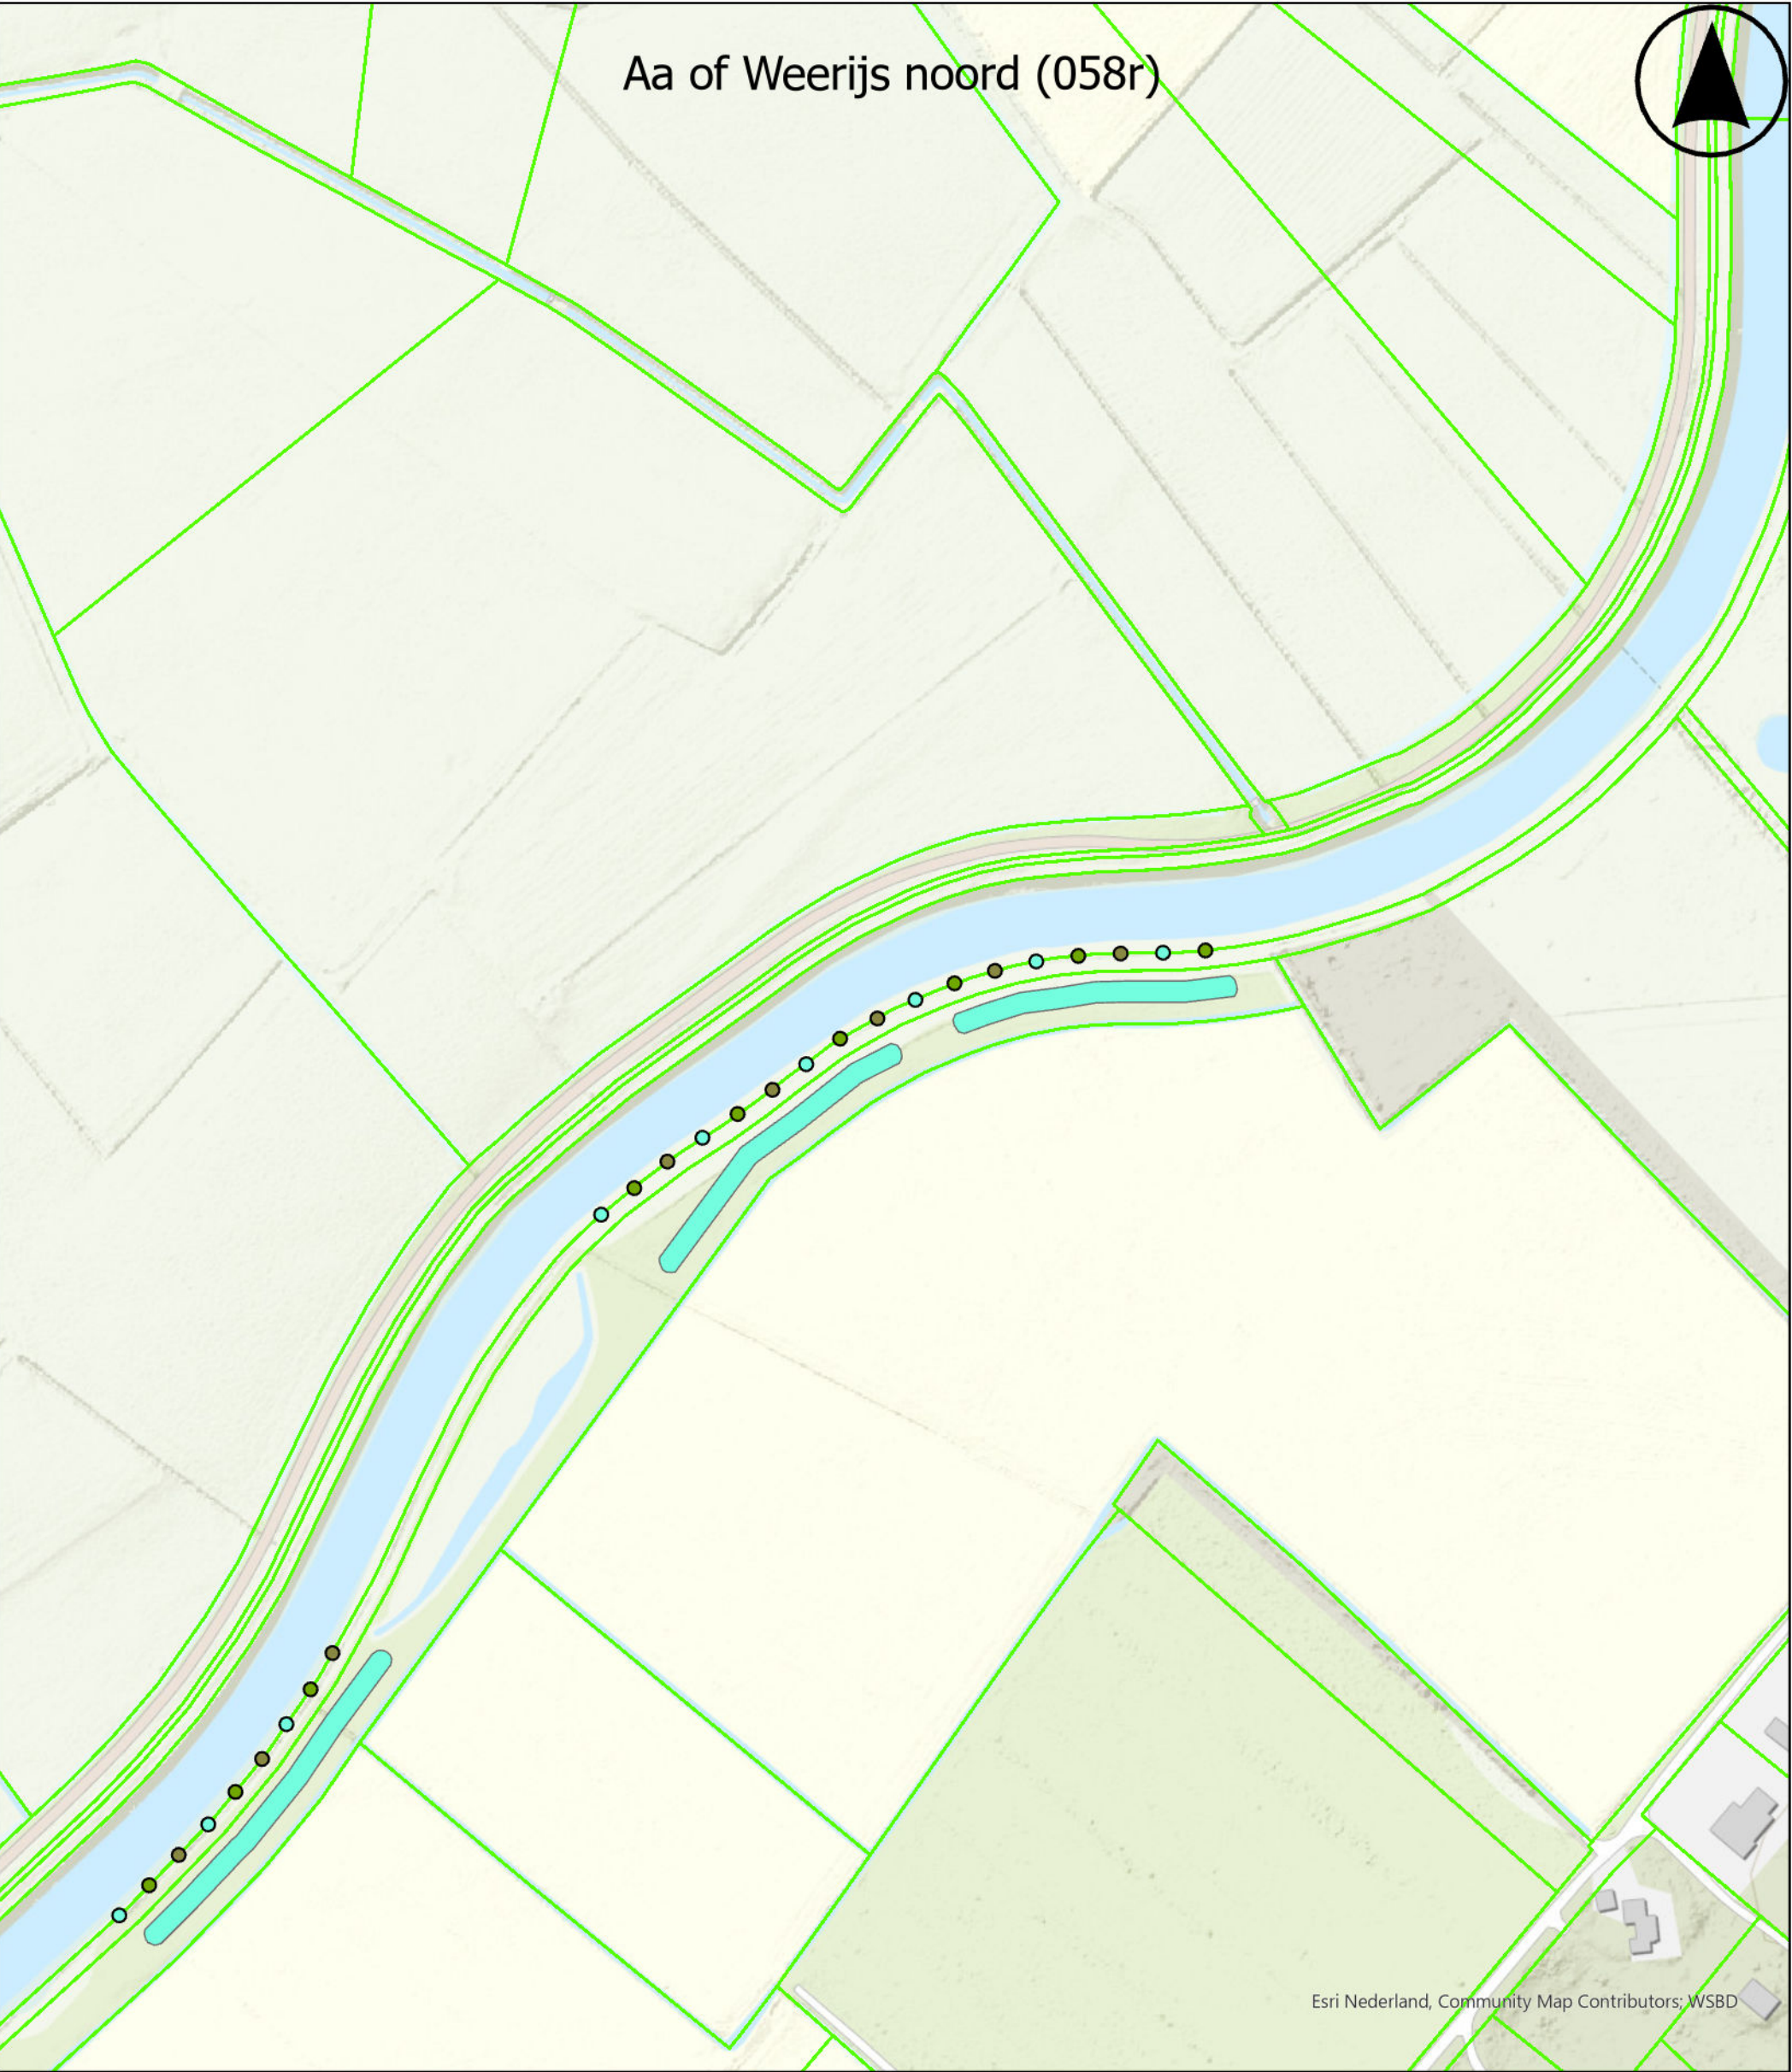

981542-D

Bomen of T palen

Soort

- Alnus Glutinosa
- Fraxinus Exelsior
- Quercus Robur

Beplantingsvlakken

Struweel

- Type Droge zandgrond
- Percelen

Alnus Glutinosa 9 st.

Fraxinus Exelsior 9 st.

Quercus Robur 8st.

Struweel droge zandgrond totaal 1354 m2