

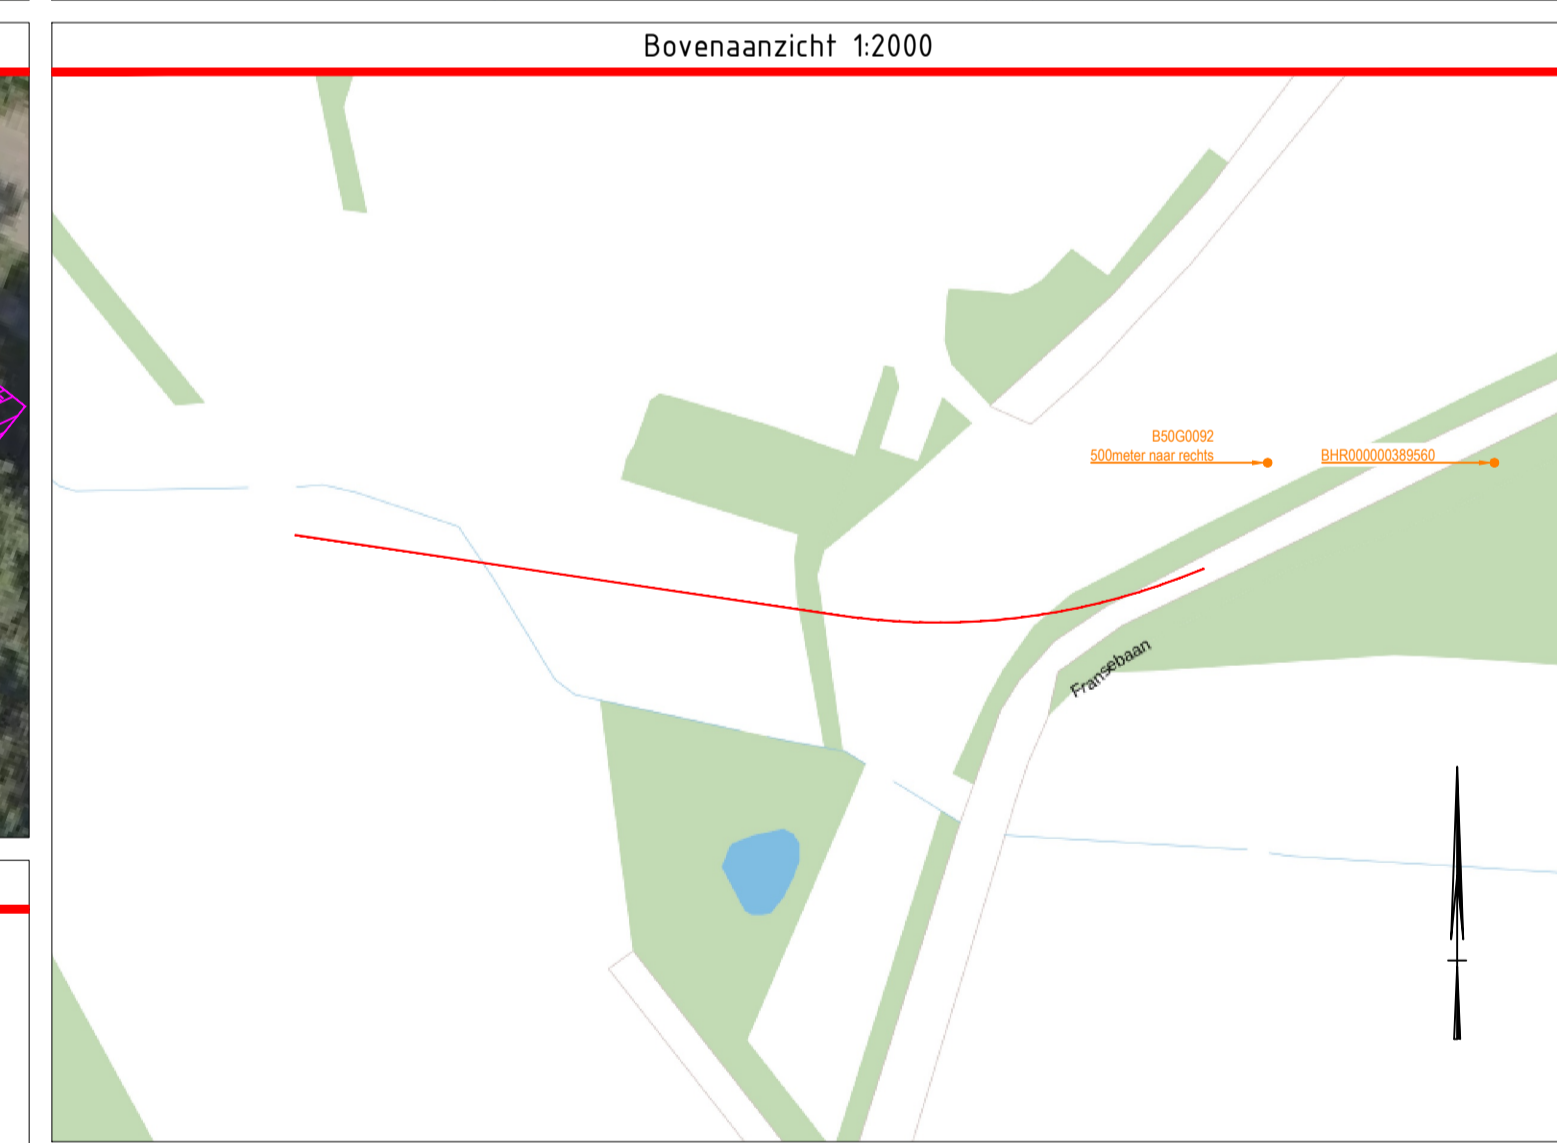
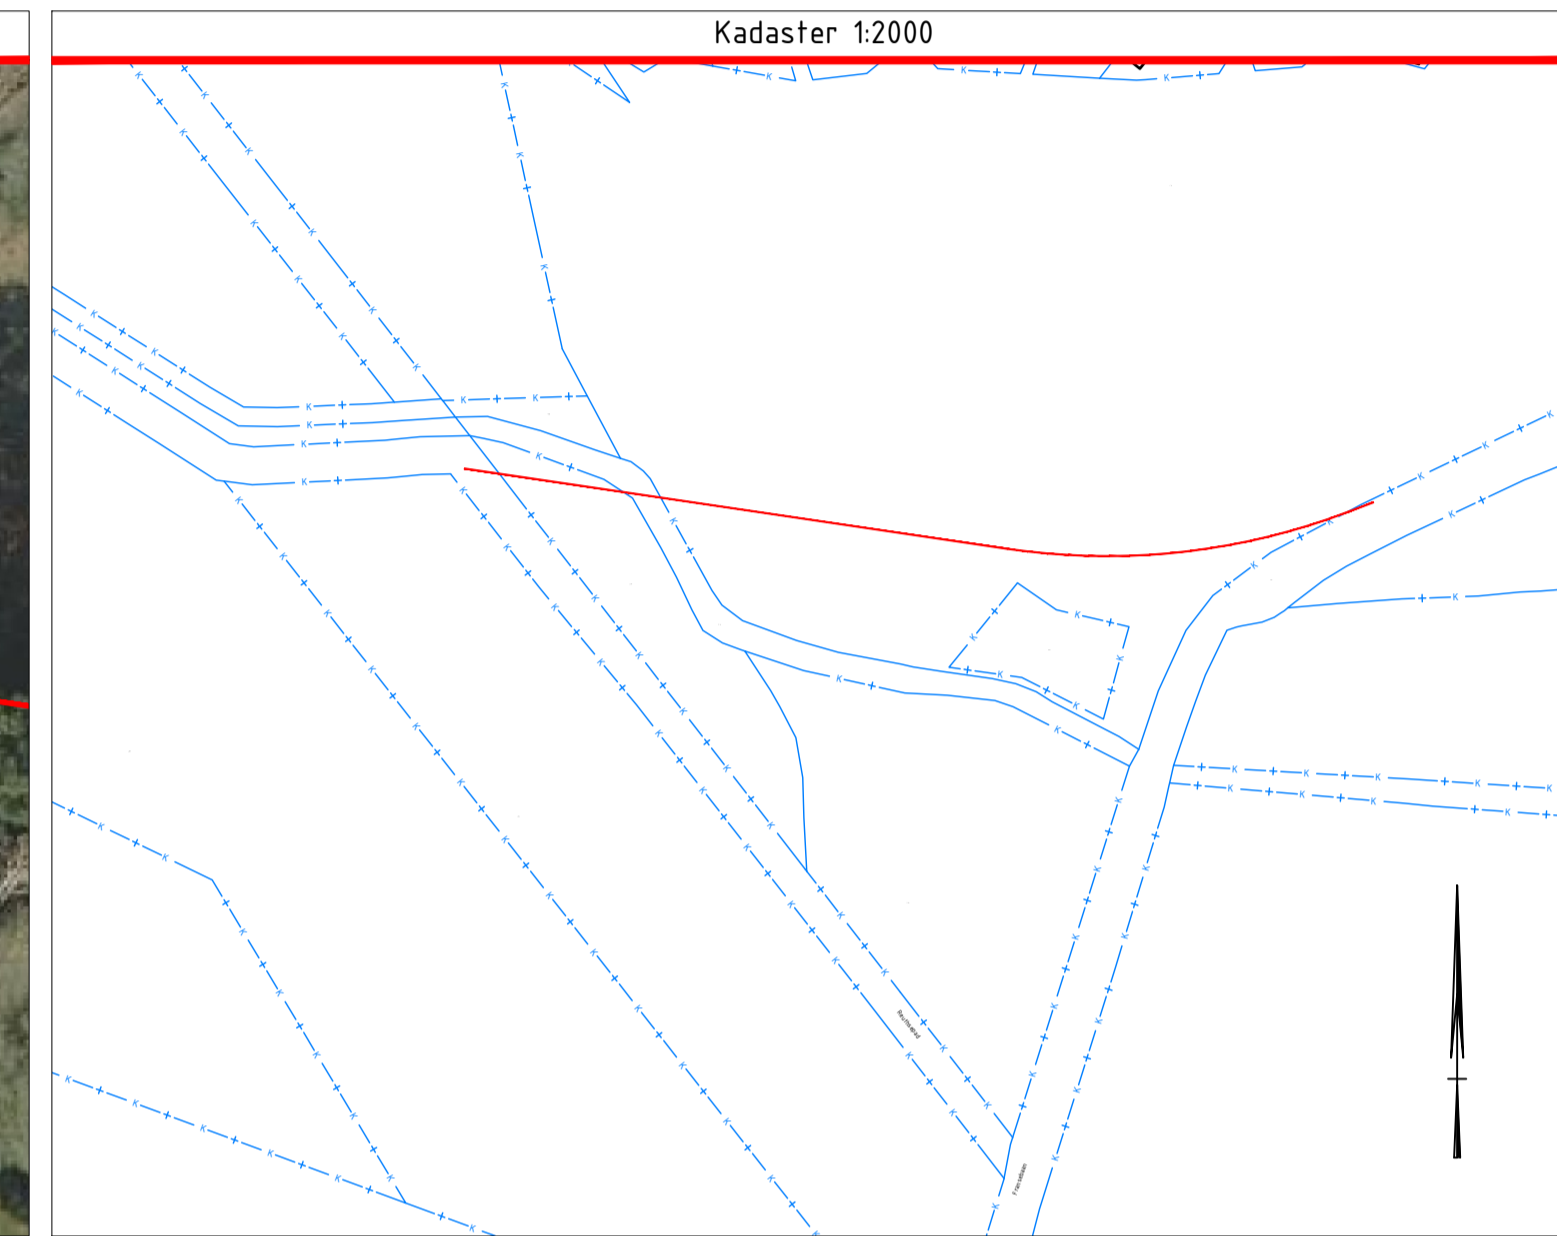


Coördinaten

Coördinaten tabel HDD			
	X	Y	Z (N.A.P.)
Intredepunt	120232.69	384580.88	19.81
Tv1	120238.45	384580.03	18.36
Tv2	120269.56	384575.43	14.50
Th1	120378.36	384559.65	14.50
Tv3	120431.86	384560.10	14.50
Tv4	120466.41	384569.38	19.54
Th2	120466.69	384569.49	19.62
Uitredpunt	120473.18	384571.96	21.61

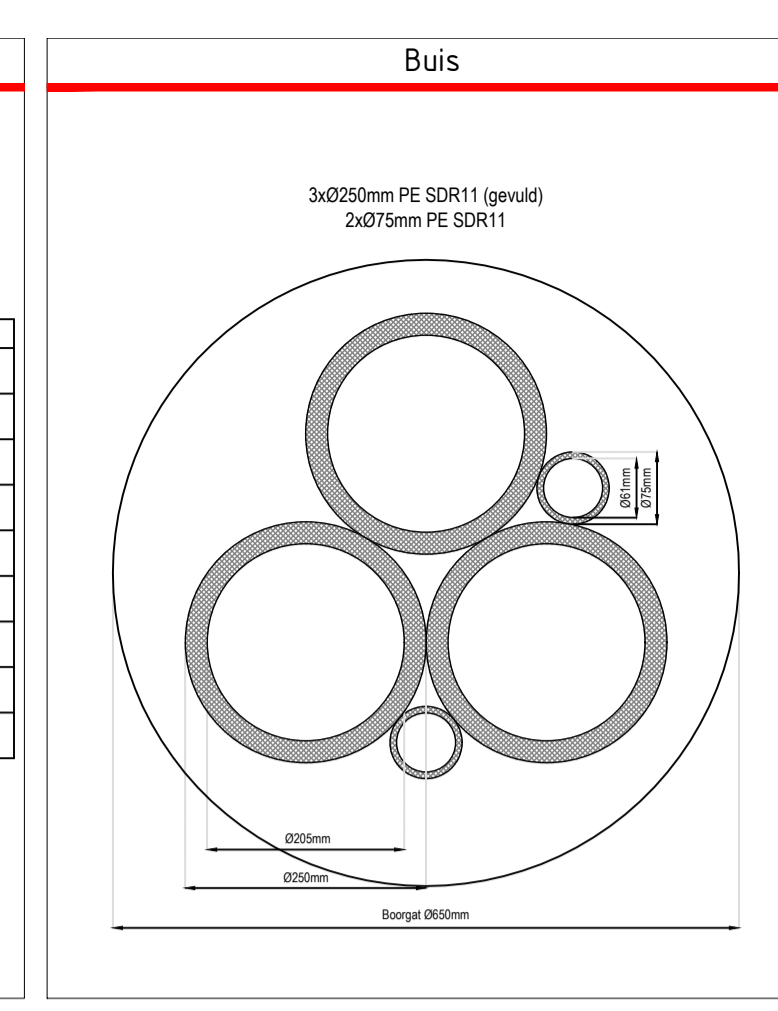

Dwarsdoorsnede PC_1250

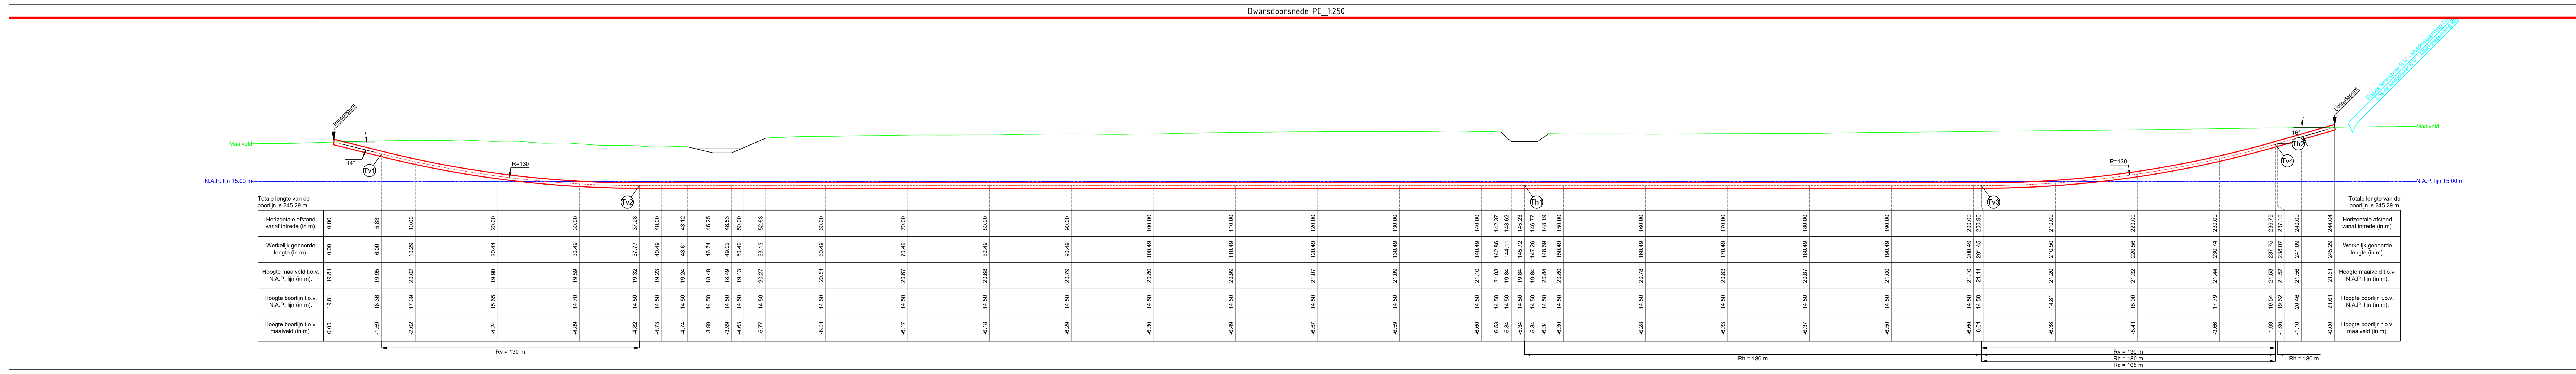

Opmerkingen:

1.					
2.					
3.					
4.					
5.					
6.					
7.					
8.					
9.					
10.					

Opdrachtgever: Van den Heuvel Aannemingsbedrijf B.V.
Postbus 31
5384 TG Heesch
0412-453872
info@heuvelegroep.nl

Vergunning Houder: Enaxis Netbeheer
Pijpstraat 118
5213 PB 't Hartgeresbosch

Plaats: Baarle-Nassau
Locatie: Fransé Baan
Buis: 3x Ø250mm + 2x Ø75mm PE SDR11

Project: Heuvel Tiburglichten
Onderdeel: Gestuurde boring 11

Burgerweg 2a
3155 DB Maasland
T: 016-5989247
E: info@welvreugd.nl

Bladnummer: 1 van 1
Pro-Bal: -
Document Type: Tekening
Document Nummer: 28952025
Forsaat: Previous paper size (A3: 297 x 420 mm)

W Welvreugd