



DAF-unit MBR

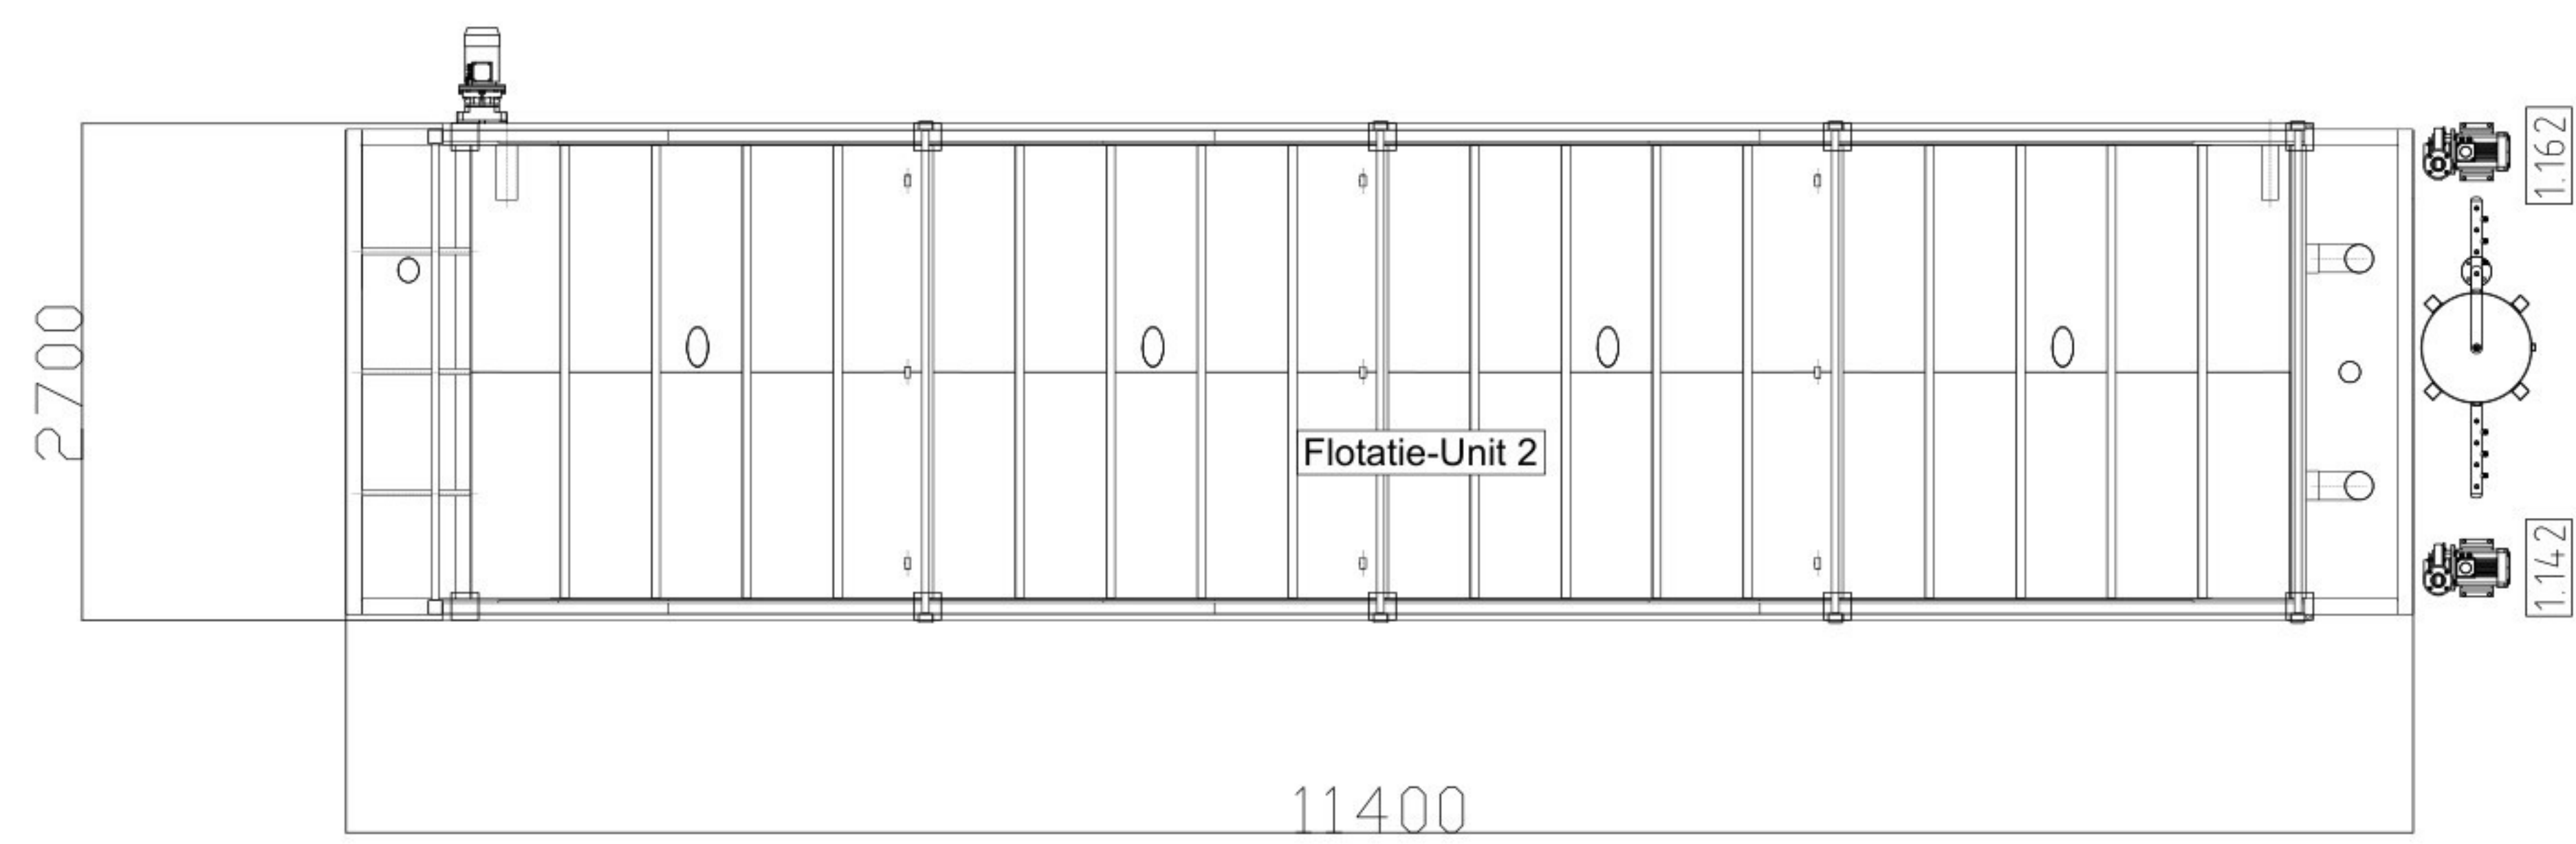

DAF-unit Zeefbandpers

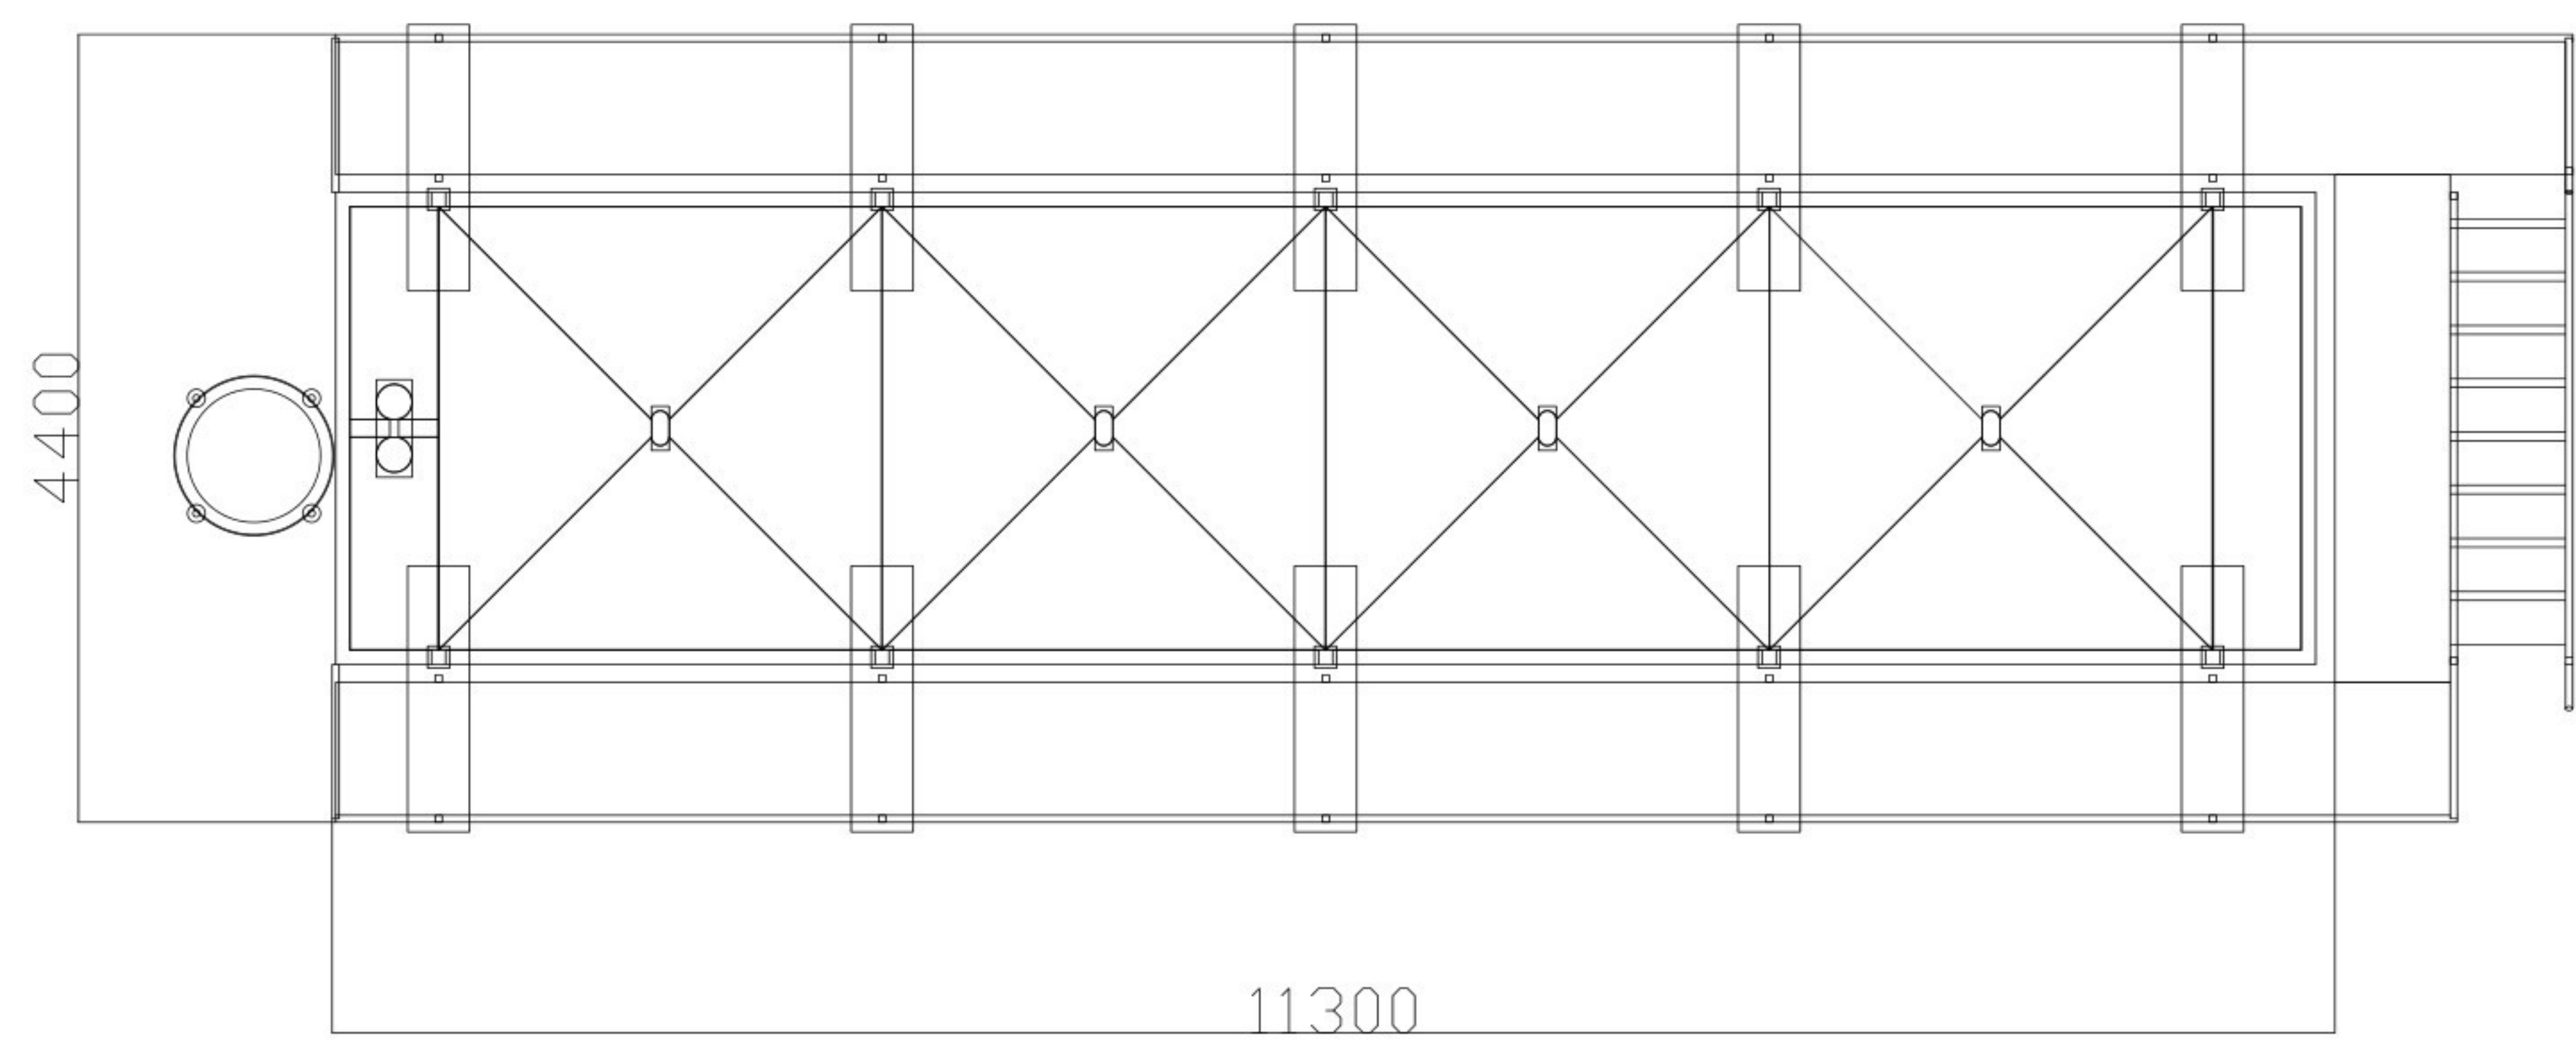

GENERAL NOTES

#	#	#	#
#	#	#	#
#	#	#	#
#	#	#	#
REV.	DATE	BY	DESCRIPTION

INGENIA CONSULTANTS & ENGINEERS
ESP 118, 5633 AA EINDHOVEN, THE NETHERLANDS
WWW.INGENIA.NL



PROJECT:
Greenferm - Attero

TITLE:
Bovenaanzicht DAF-units

STATUS: For permit

DATE: 08-07-25





REVISION: 01

DRAWN BY: 

CHECKED BY: 

APPROVED BY:

DOCUMENT ID: 2359325-2DD-0002-01 (DAF)

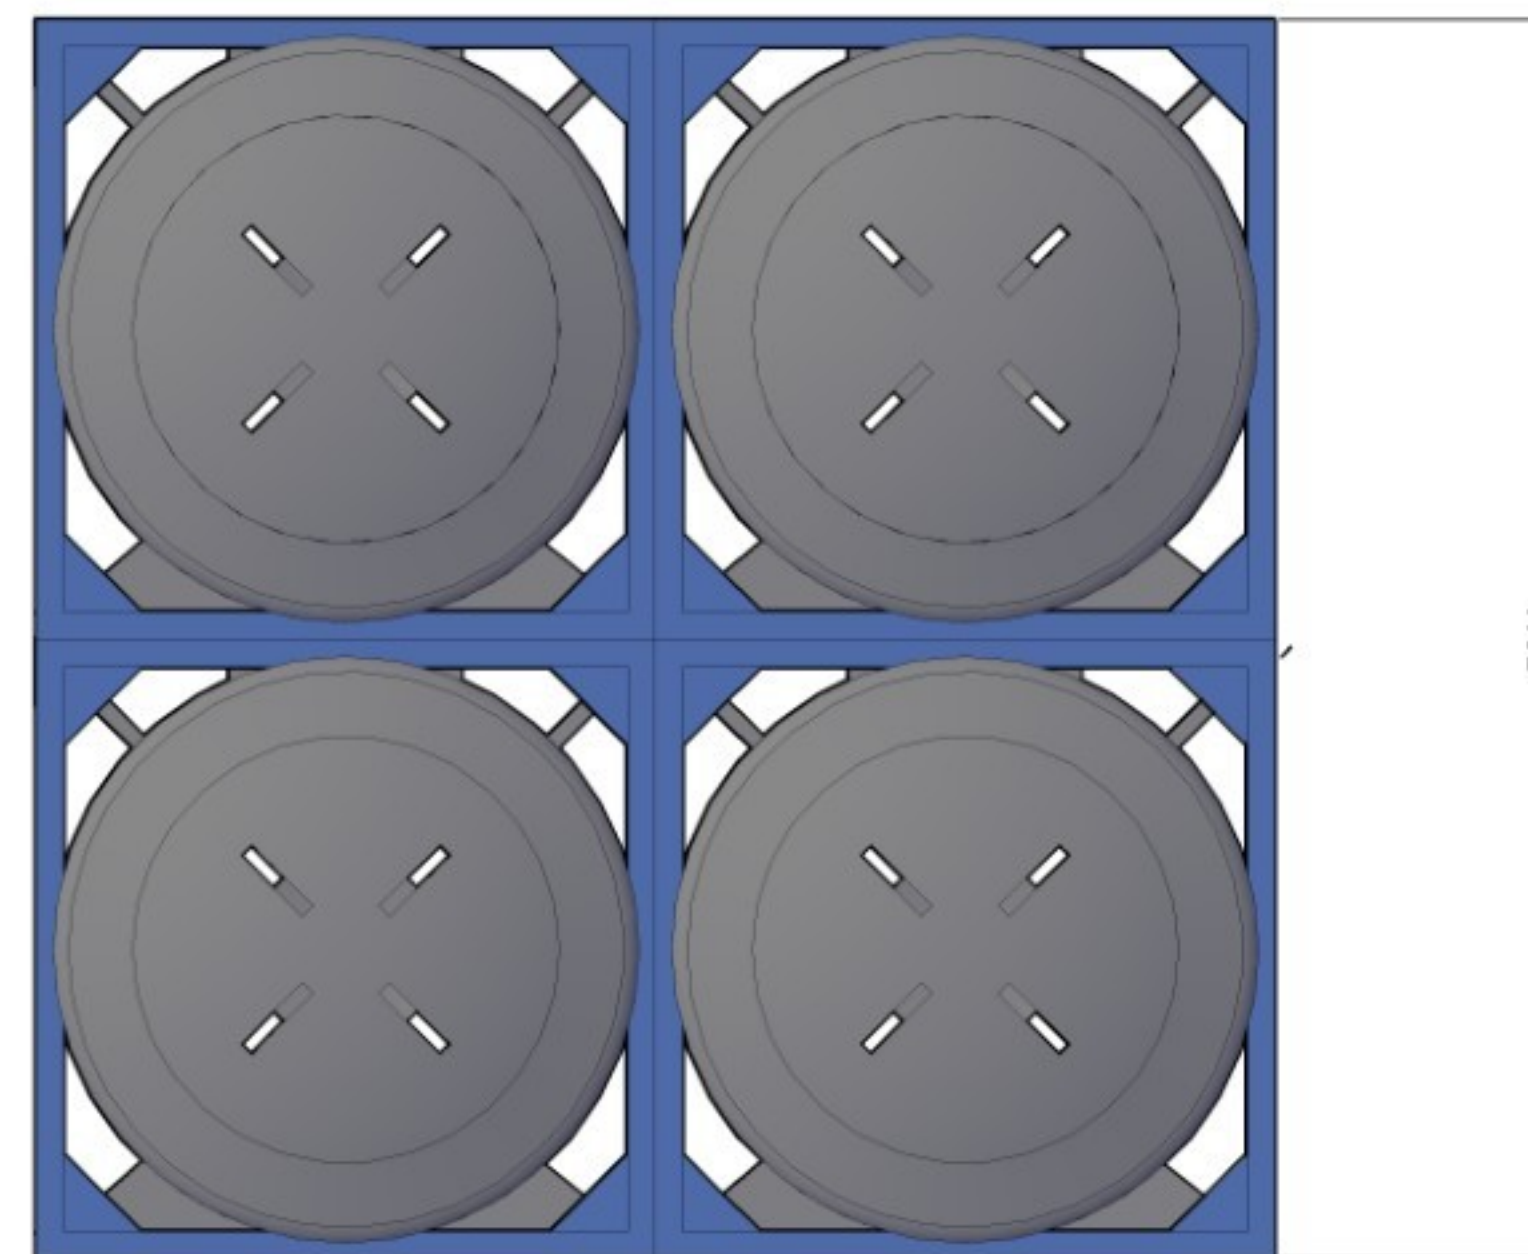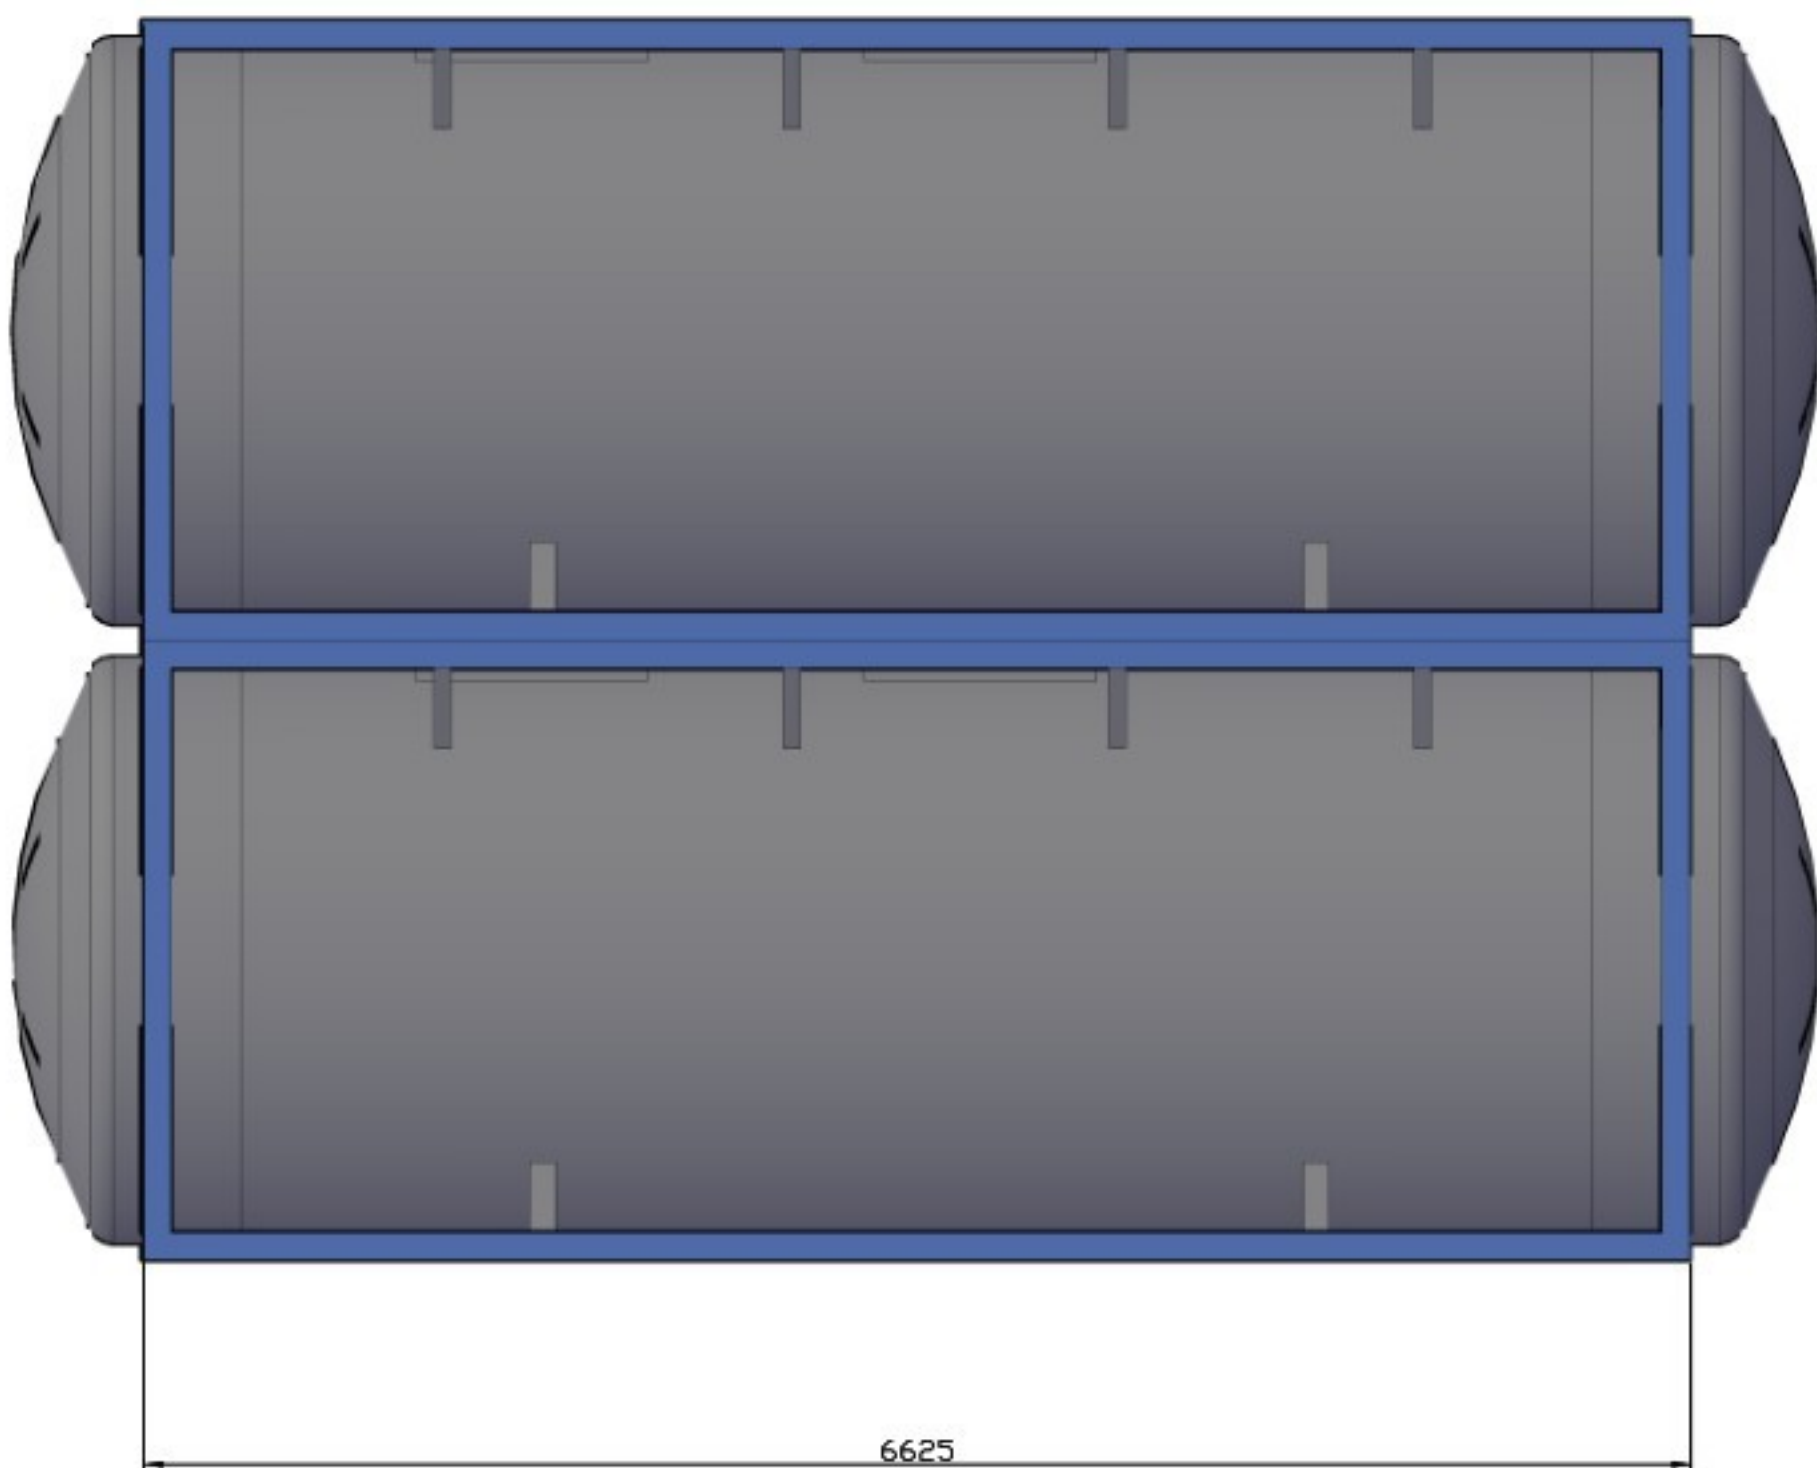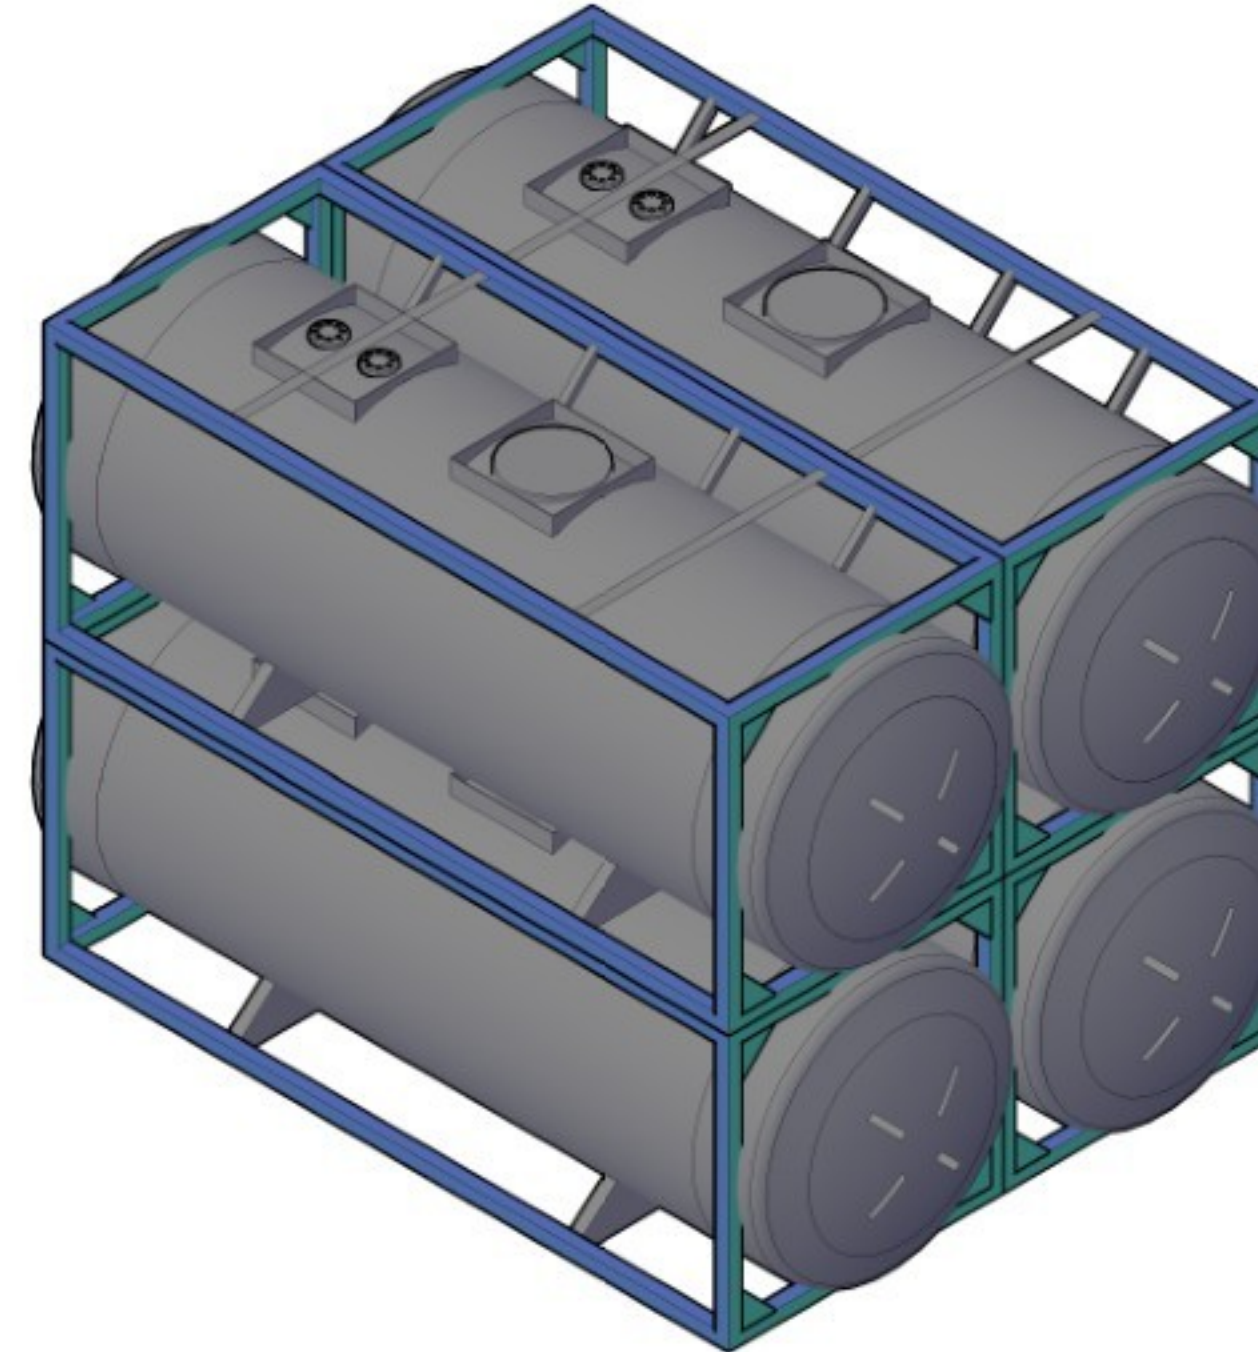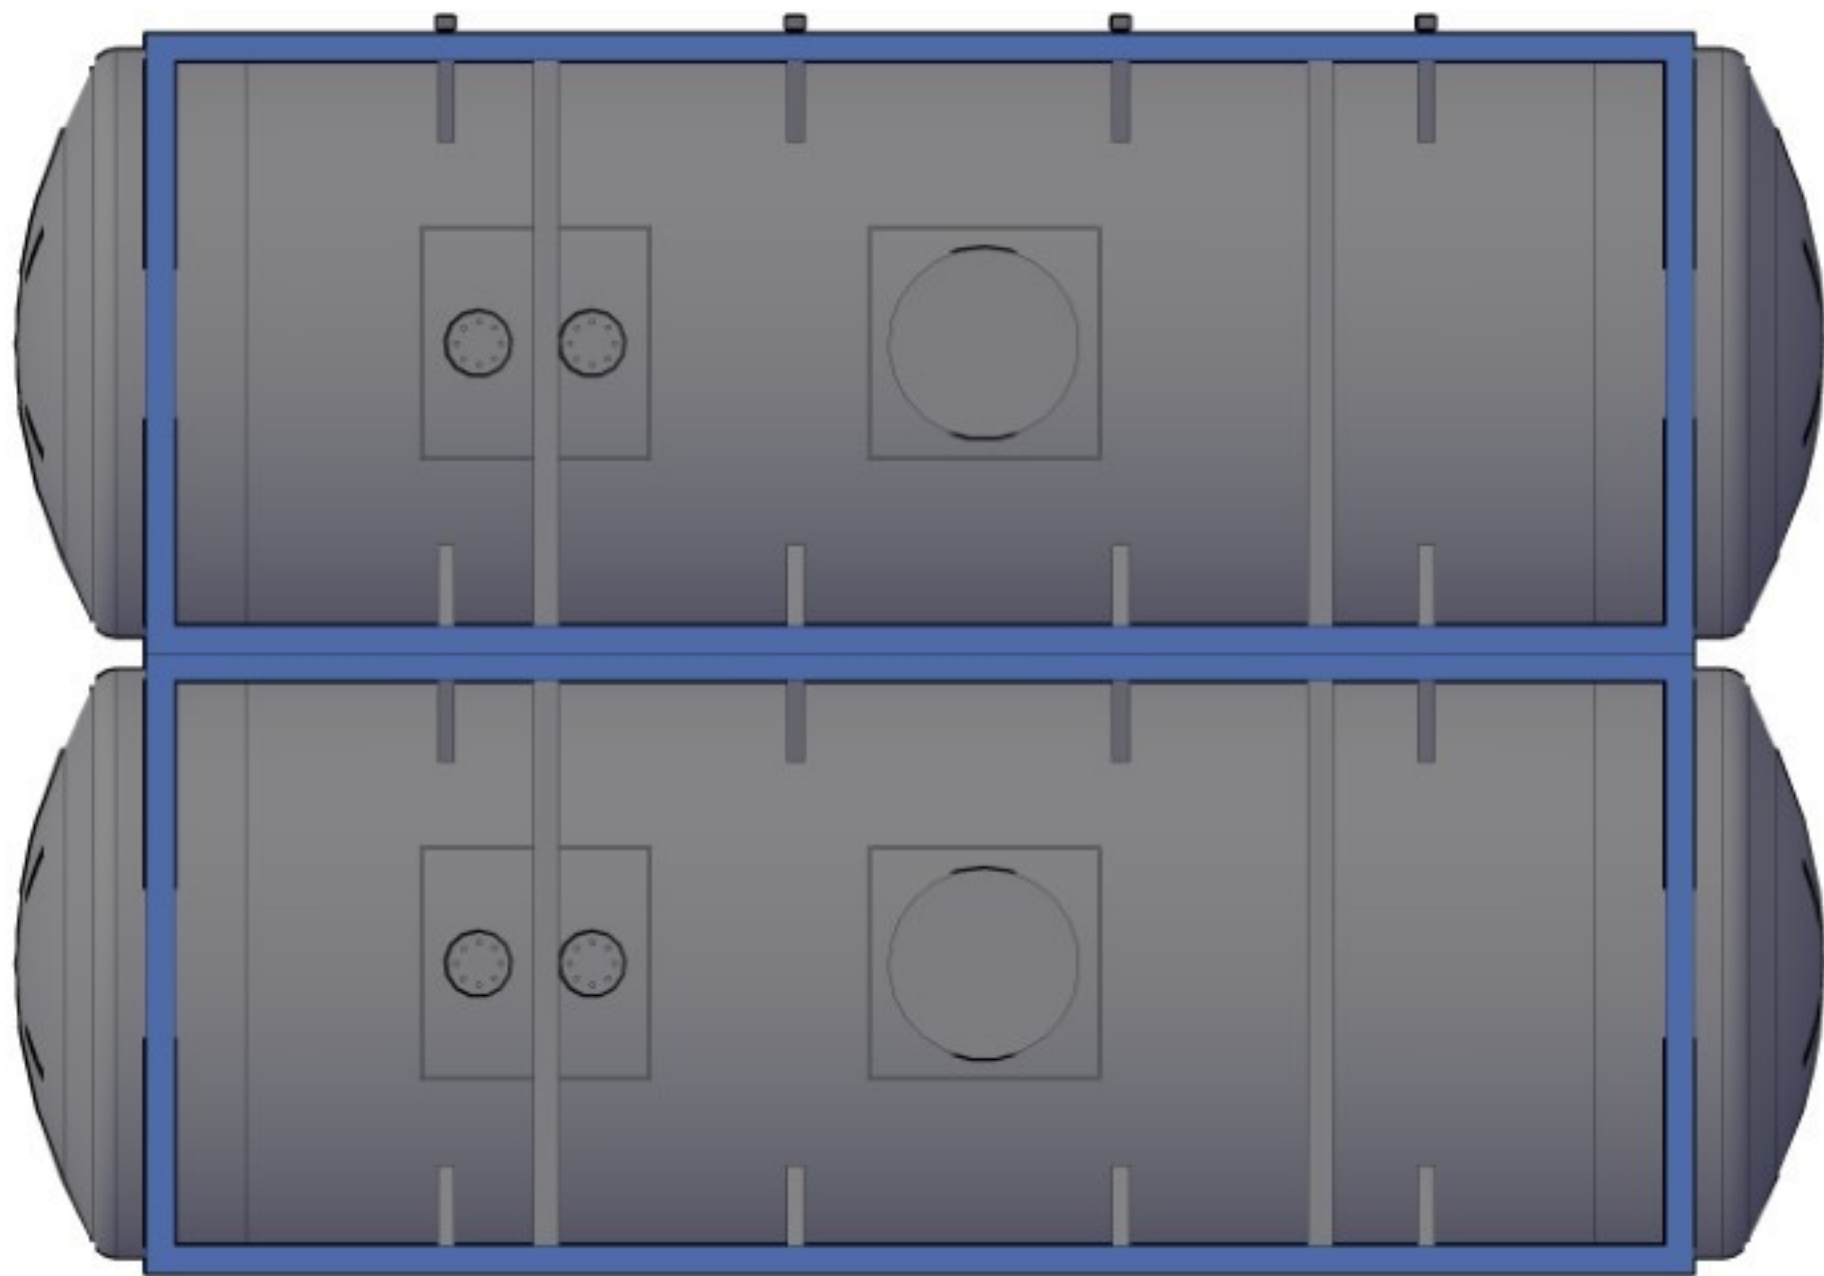

GENERAL NOTES

#	#	#	#
#	#	#	#
#	#	#	#
#	#	#	#
REV.	DATE	BY	DESCRIPTION

INGENIA CONSULTANTS & ENGINEERS ESP 118, 5633 AA EINDHOVEN, THE NETHERLANDS WWW.INGENIA.NL			
PROJECT: Greenferm – Attero			
TITLE: Opstelling denitrificatie tanks			
STATUS: For permit	DATE: 10–07–2025	REVISION: 01	
DRAWN BY: 	CHECKED BY: 	APPROVED BY:	
DOCUMENT ID: 2359325–2DD–0003–01 (CASCADE)			