



Bovenaanzicht

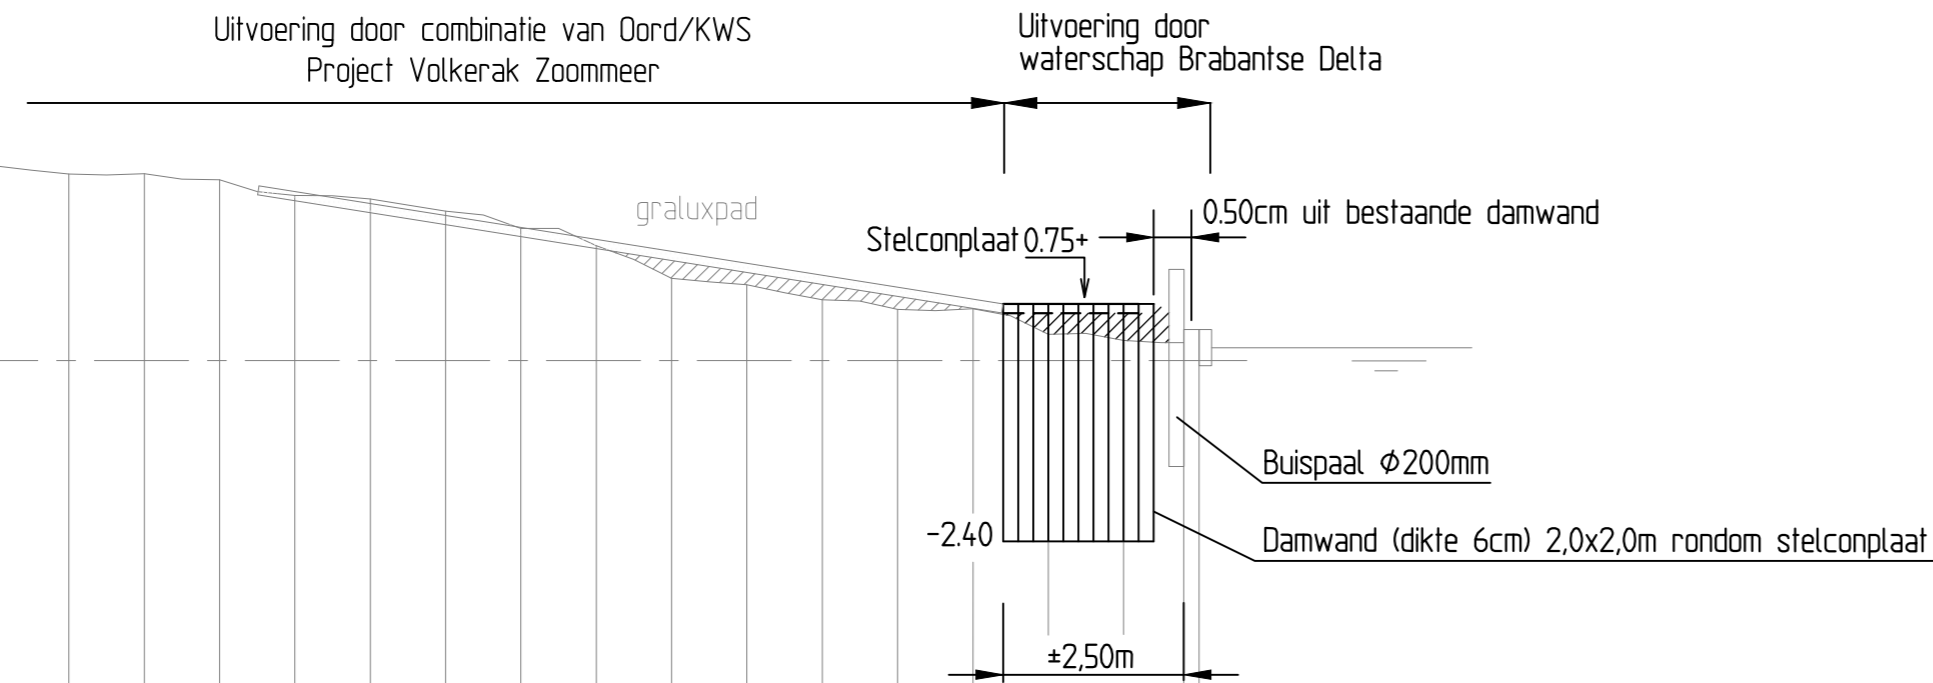

Profiel 2
Hoogte schaal 1 : 100
Lengte schaal 1 : 100

Hoogte (m NAP)	2.59	2.48	2.48	2.40	2.19	2.15	1.99	1.75	1.53	1.09	1.01	0.81	0.68	0.69	0.35	0.27	0.27
Lengte (m)	0,00	1,00	2,00	3,00	4,00	5,00	6,00	7,00	8,00	9,00	10,00	11,00	12,00	13,00	14,00	15,00	16,00

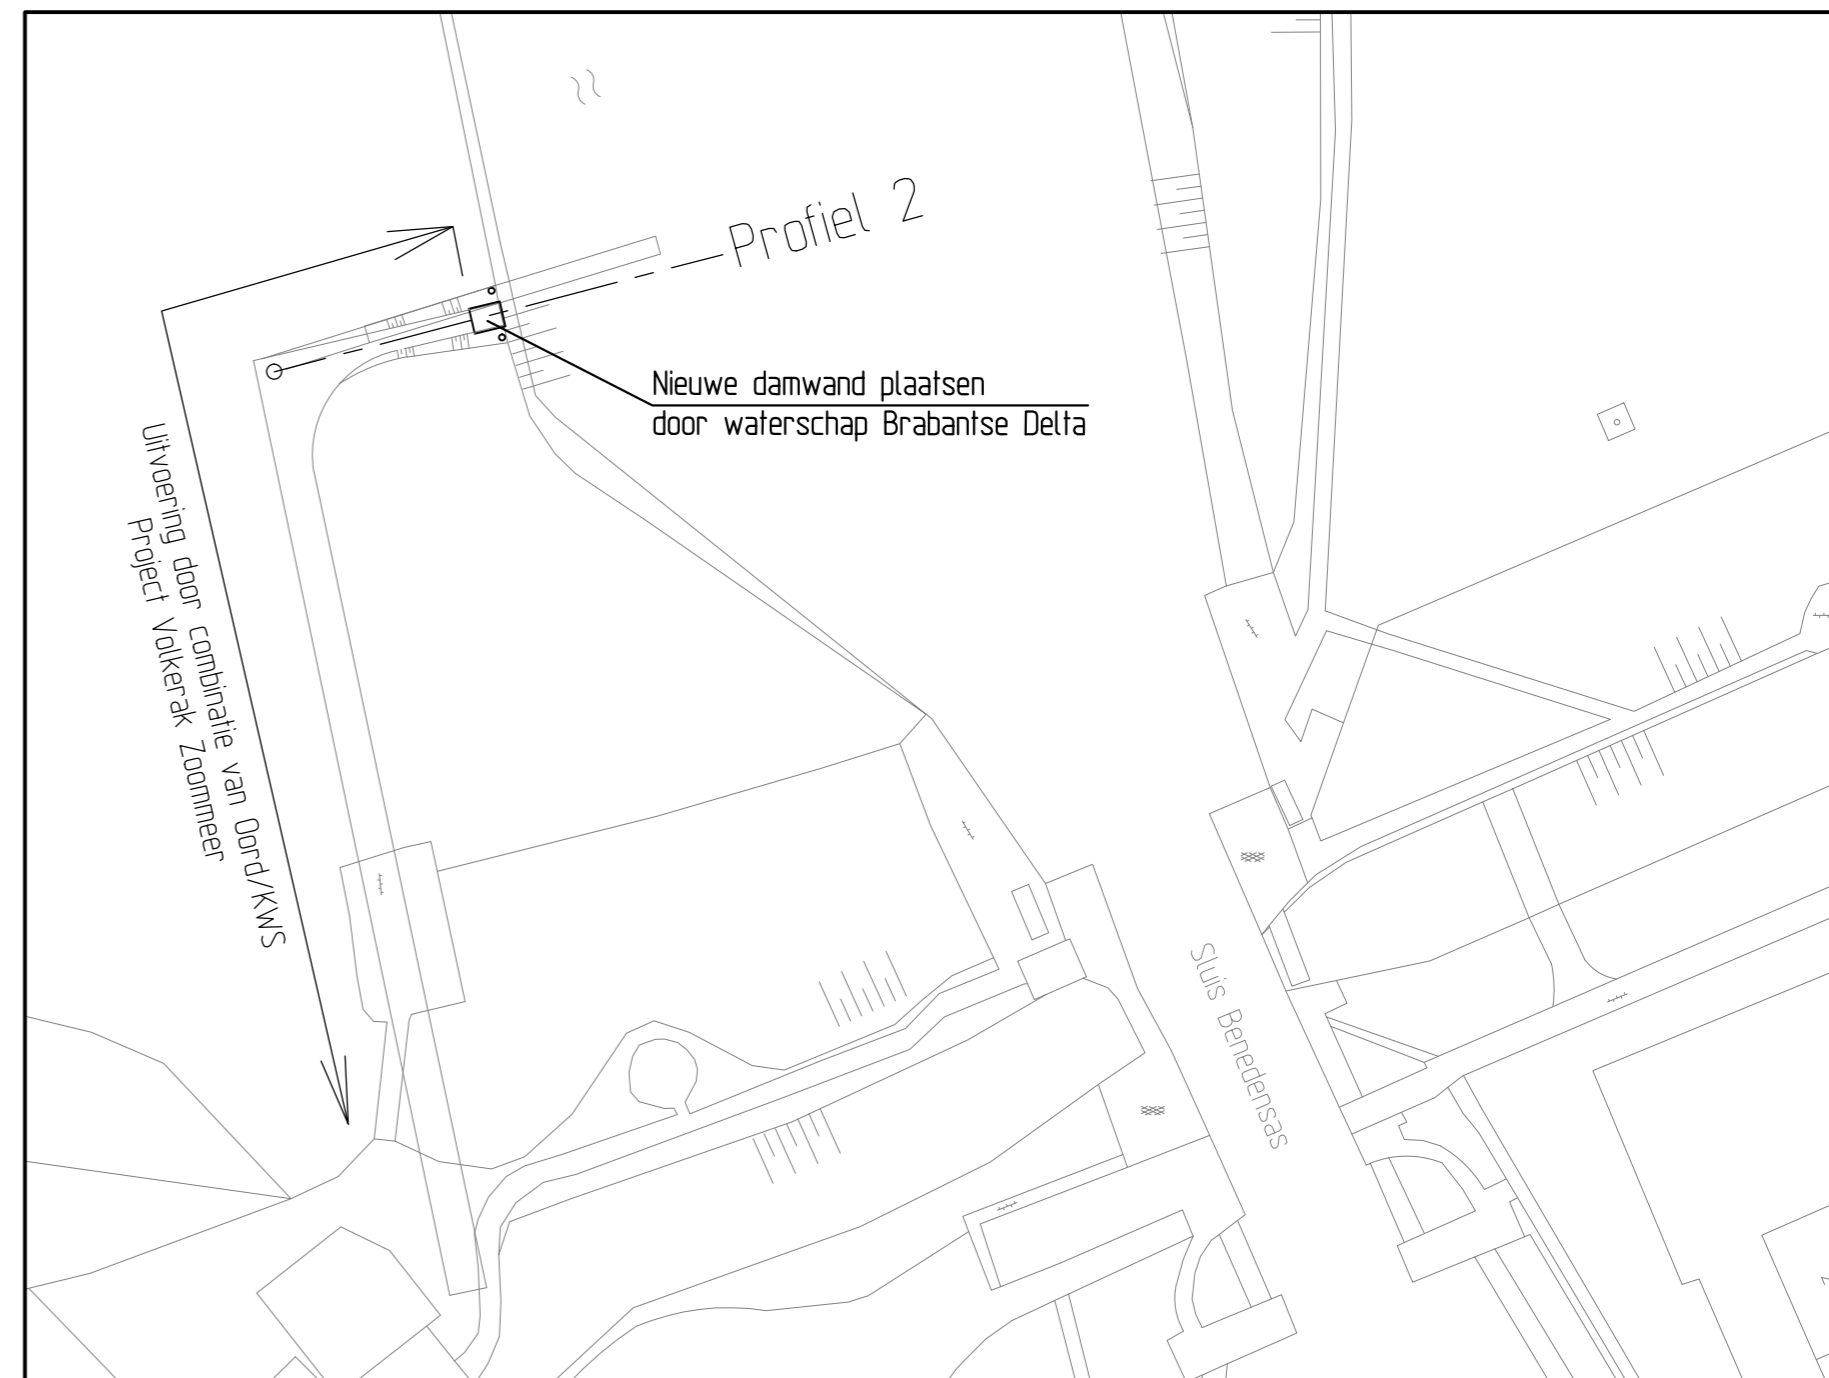

Behoort bij beschikking

d.d. **08-01-2016**

nr.(s) **ZK15001255**

Medewerker
Publiekszaken/vergunningen

BEM1505859
gemeente Steenbergen

Nr.	Wijzigingen	Datum	Naam	Omschrijving :
1	damwand	04-11-2015		Situatietekening: Vervangen afmeervoorziening Nabij sluis Benedensas
2	gralux pad	09-11-2015		
3				

 Postbus 5520, 4801 DZ BREDA T (076) 564 10 00 F (076) 564 10 11		Getekend: Datum : 30-4-2015 Schaal: 1:200 1:500 Formaat: A2 Project: Filenname: Damwand_Benedensas.dwg	 Bladnummer: 01
Sector: Watersystemen Afd: Onderhoud & Muskusrattenbestrijding		Tekeningnummer : Damwand_Benedensas.dwg	