



K:\BU3\Proj-Open\Neste\6685-001\14-CSA\146-Layouts\007 Building permit\2307-000-DW-0053-0002_Rev1 Site lay-out - New situation.dwg

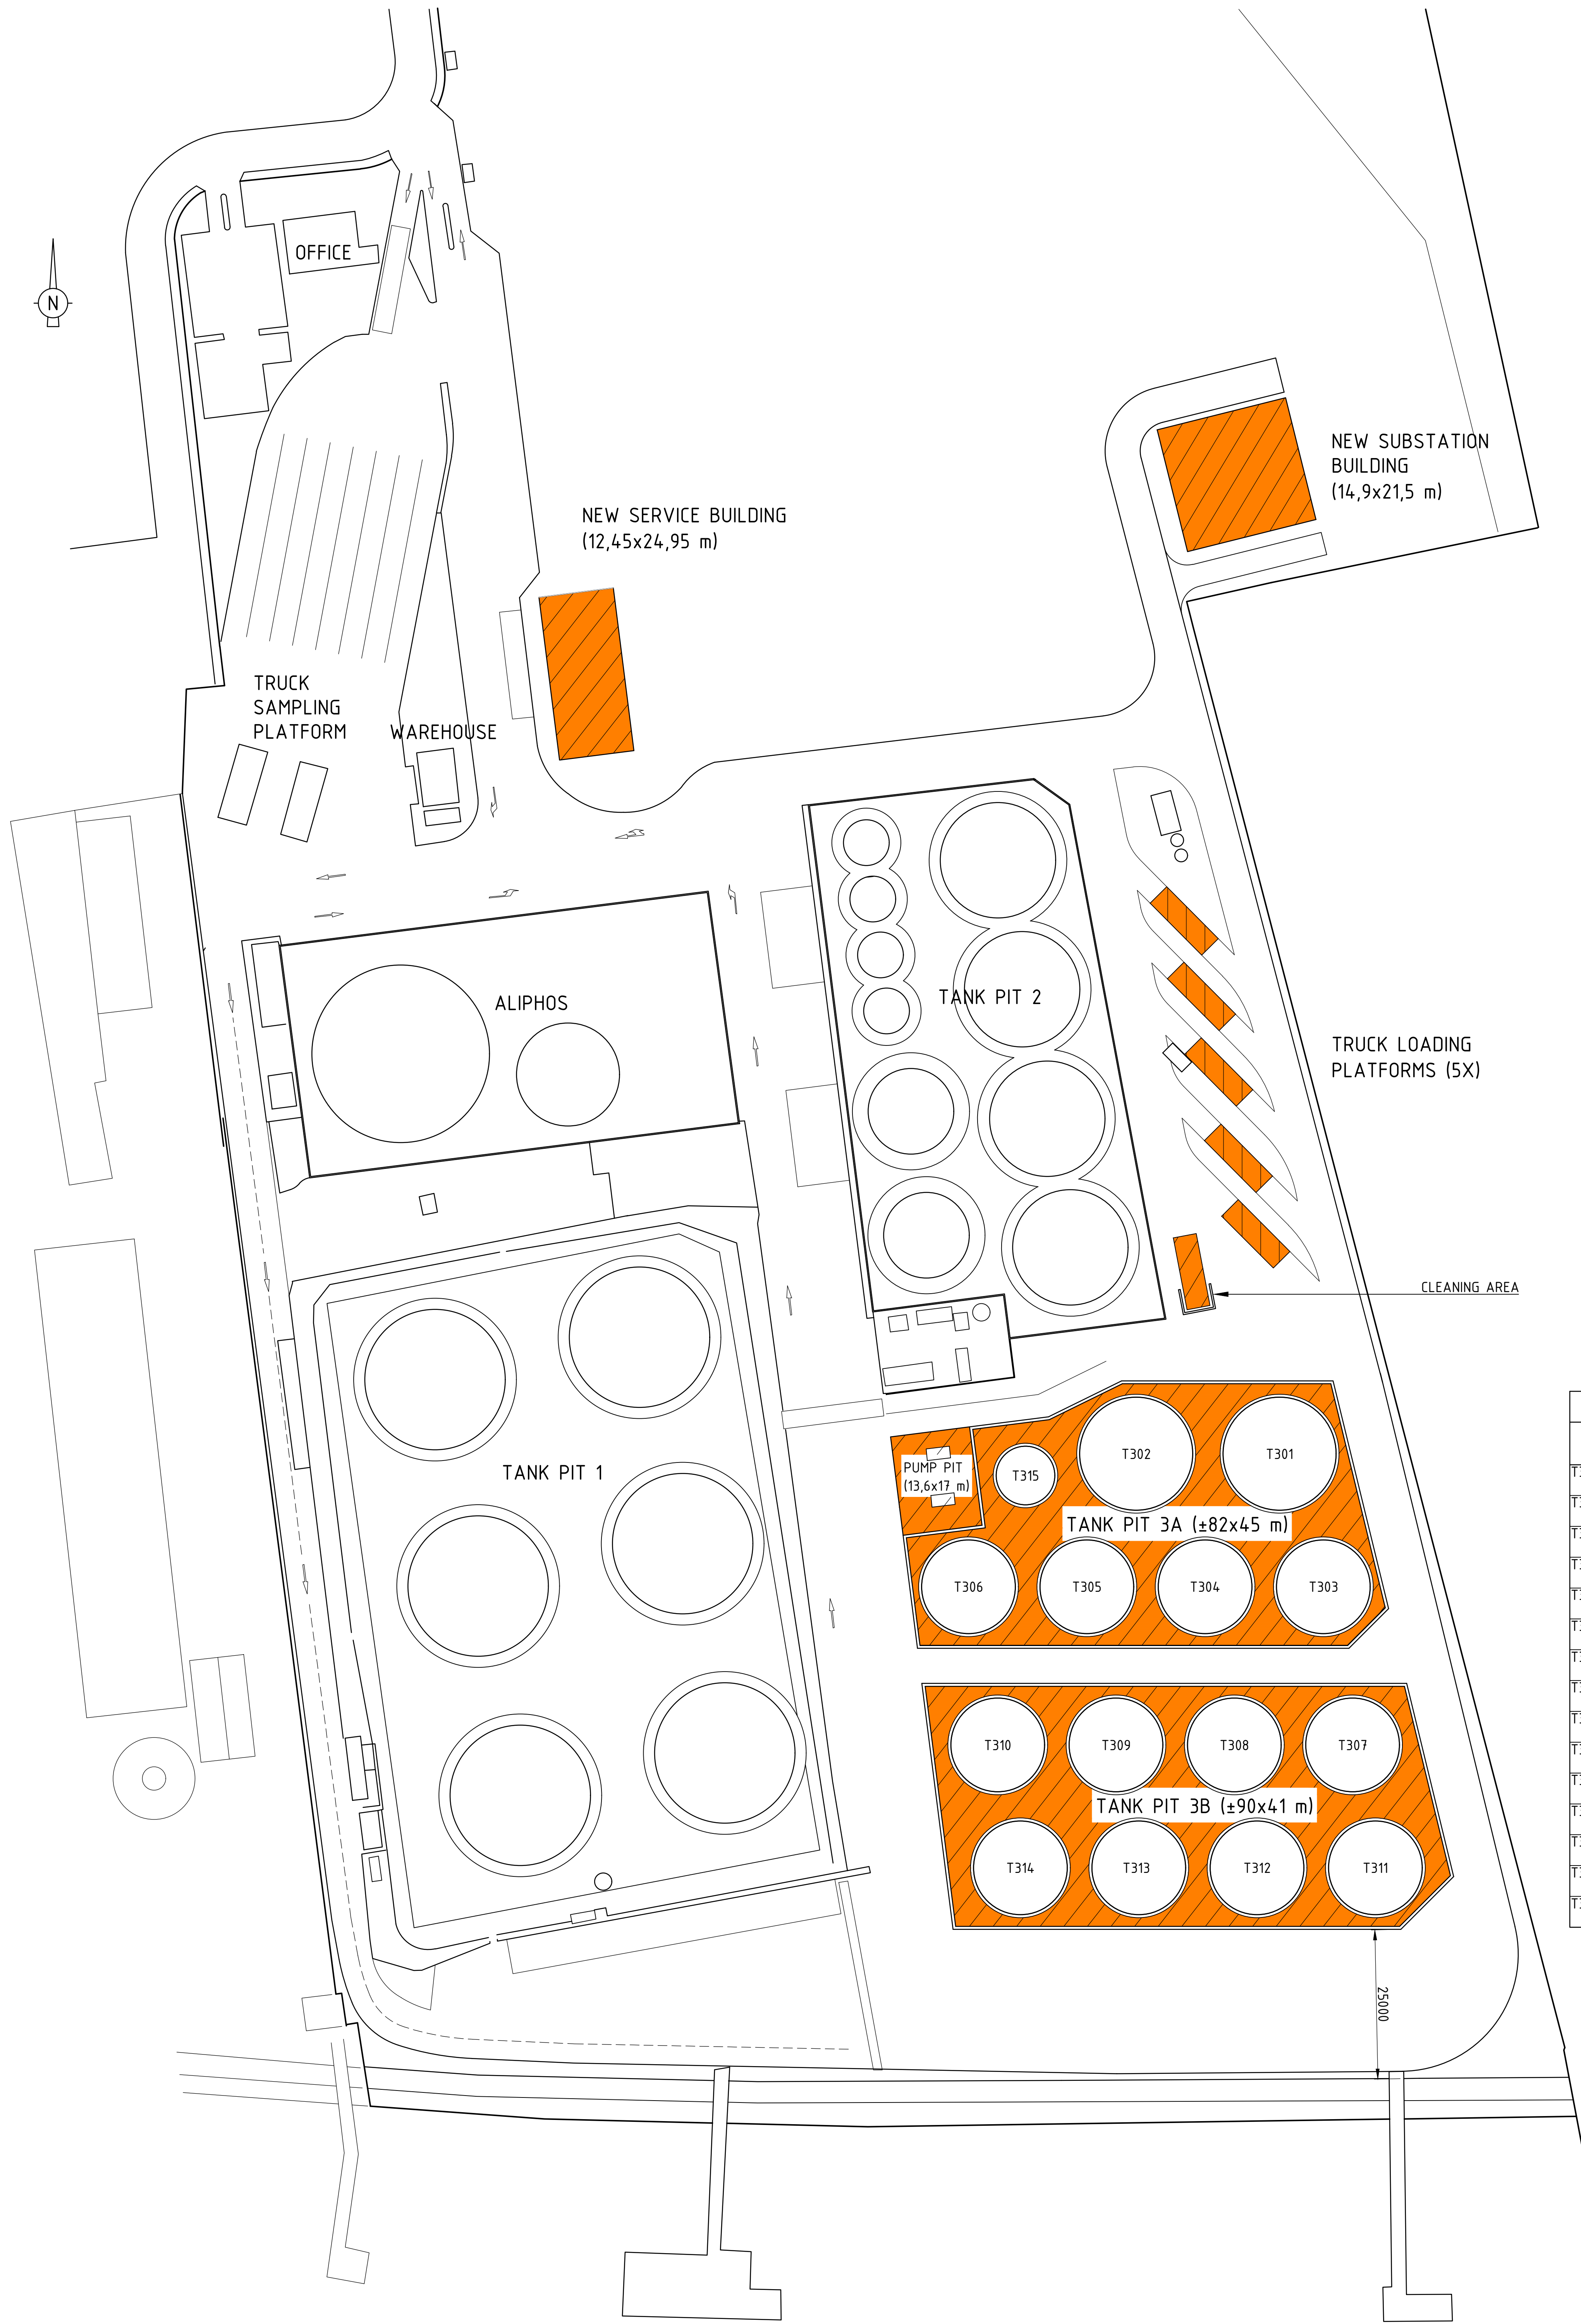

TANK TABLE - TANK PIT 3					
ID	SERVICE	D [m]	H [m]	V [m³]	TANK PIT
T301	SETTLING TANK	19,3	16,5	4825	A
T302	SETTLING TANK	19,3	16,5	4825	A
T303	STRATEGIC TANK	16,0	24,5	4925	A
T304	STRATEGIC TANK	16,0	24,5	4925	A
T305	STRATEGIC TANK	16,0	24,5	4925	A
T306	STRATEGIC TANK	16,0	24,5	4925	A
T307	STRATEGIC TANK	16,0	24,5	4925	B
T308	STRATEGIC TANK	16,0	24,5	4925	B
T309	STRATEGIC TANK	16,0	24,5	4925	B
T310	STRATEGIC TANK	16,0	24,5	4925	B
T311	STRATEGIC TANK	16,0	24,5	4925	B
T312	STRATEGIC TANK	16,0	24,5	4925	B
T313	STRATEGIC TANK	16,0	24,5	4925	B
T314	STRATEGIC TANK	16,0	24,5	4925	B
T315	SLOBS TANK	10,0	16,5	1296	A



SITUATION:

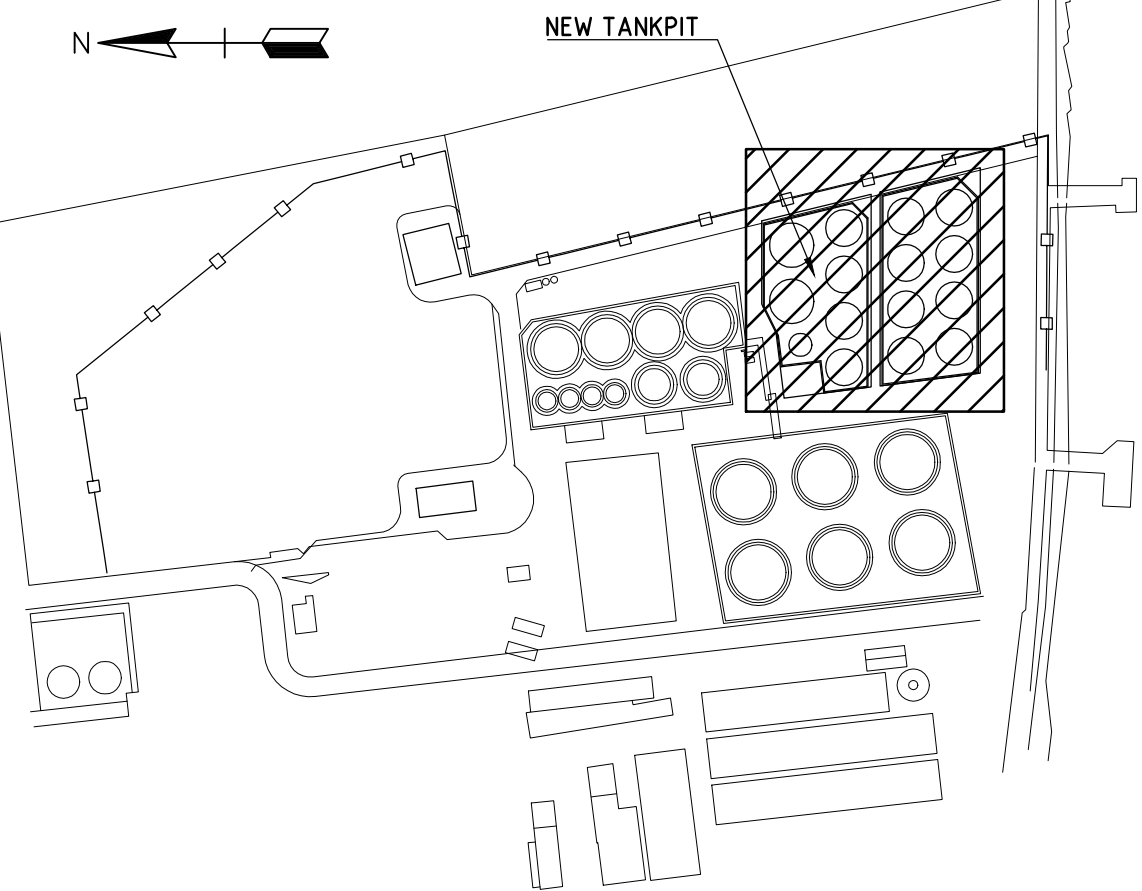

GENERAL NOTES:

- ALL DIMENSIONS IN MM
- ELEVATION IN M ACC. TO N.A.P.
LOCAL ORIGIN (0,0):
RD X= T.B.D.
RD Y= T.B.D.
ANGLE ROTATION= T.B.D.
AVERAGE GRADE EL 3,500+
T.B.D. = TO BE DETERMINED

NEW BUILD LOCATIONS

DRAWING ONLY TO BE USED FOR BUILDING PERMIT REQUEST

REFERENCE DRAWINGS:

2307-000-DW-0053-0001 SITE LAY-OUT - EXISTING SITUATION
2307-000-DW-1623-0001 SITE LAY-OUT - OVERALL VIEWS

KHEngineering
FOR BUILDING PERMIT

PREVIOUS DWG NR. 2305-00-DW-1623-002

REV.	DATE	DESCRIPTION	LER	RIM	RIV
1	15-01-2021	DRAWING NO. CHANGED			
2	05-25-2021	FOR BUILDING PERMIT APPLICATION			

PROJECT	ROTTERDAM TERMINAL EXPANSION	DRAWN	CHECK	APPRO
CLIENT	NESTE			

TITLE	SITE LAY-OUT NEW SITUATION			
-------	-------------------------------	--	--	--

KH Engineering	REV PROJ NR: 68885-001 CLIENT PROJ NR: 2307	SCALE: 1:500	A0
DRAWING NR: 2307-000-DW-0053-0002		SHEET -	REV 1