

Renvooi


Situatie

- Bouwvlak
- Kavelgrens
- groene zone
- halfverharde zone
- verharde zone

RD-coördinaten

- A: X = 91366.909 Y = 464631.199 Z = 0.000
- B: X = 91443.079 Y = 464619.549 Z = 0.000
- C: X = 91441.400 Y = 464608.571 Z = 0.000
- D: X = 91443.574 Y = 464608.238 Z = 0.000
- E: X = 91442.730 Y = 464602.717 Z = 0.000
- F: X = 91438.381 Y = 464603.382 Z = 0.000
- G: X = 91436.040 Y = 464588.074 Z = 0.000
- H: X = 91440.389 Y = 464587.409 Z = 0.000
- I: X = 91438.873 Y = 464576.186 Z = 0.000
- J: X = 91436.498 Y = 464576.519 Z = 0.000
- K: X = 91435.514 Y = 464570.084 Z = 0.000
- L: X = 91359.344 Y = 464581.735 Z = 0.000
- 1: X = 91369.769 Y = 464630.054 Z = 0.000
- 2: X = 91427.933 Y = 464621.158 Z = 0.000
- 3: X = 91421.078 Y = 464576.338 Z = 0.000
- 4: X = 91362.914 Y = 464585.234 Z = 0.000

POWERHOUSE

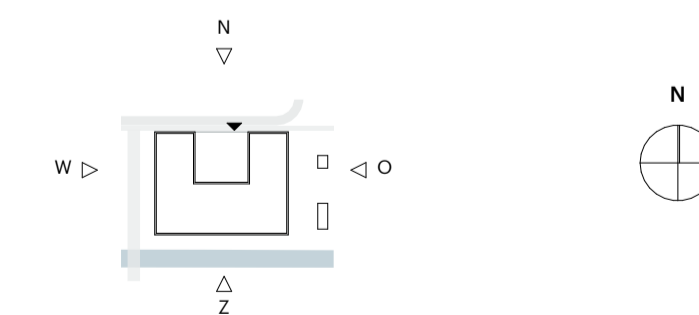

Adres
 Emmy Noetherweg, [nummer n.t.b.]
 Leiden, Nederland
 Kadastraal nr: 4606

Afmeting
 3859 m²

Project
 1910 Janssen Bioscience Leiden

Fase
 Omgevingsvergunning

Formaat

Datum
 23-04-2021

Onderwerp
 Situatie


Opdrachtgever
 RED COMPANY

Status
 DEFINITIEF

Schaal
 1:500

Revisie Datum


OV.000

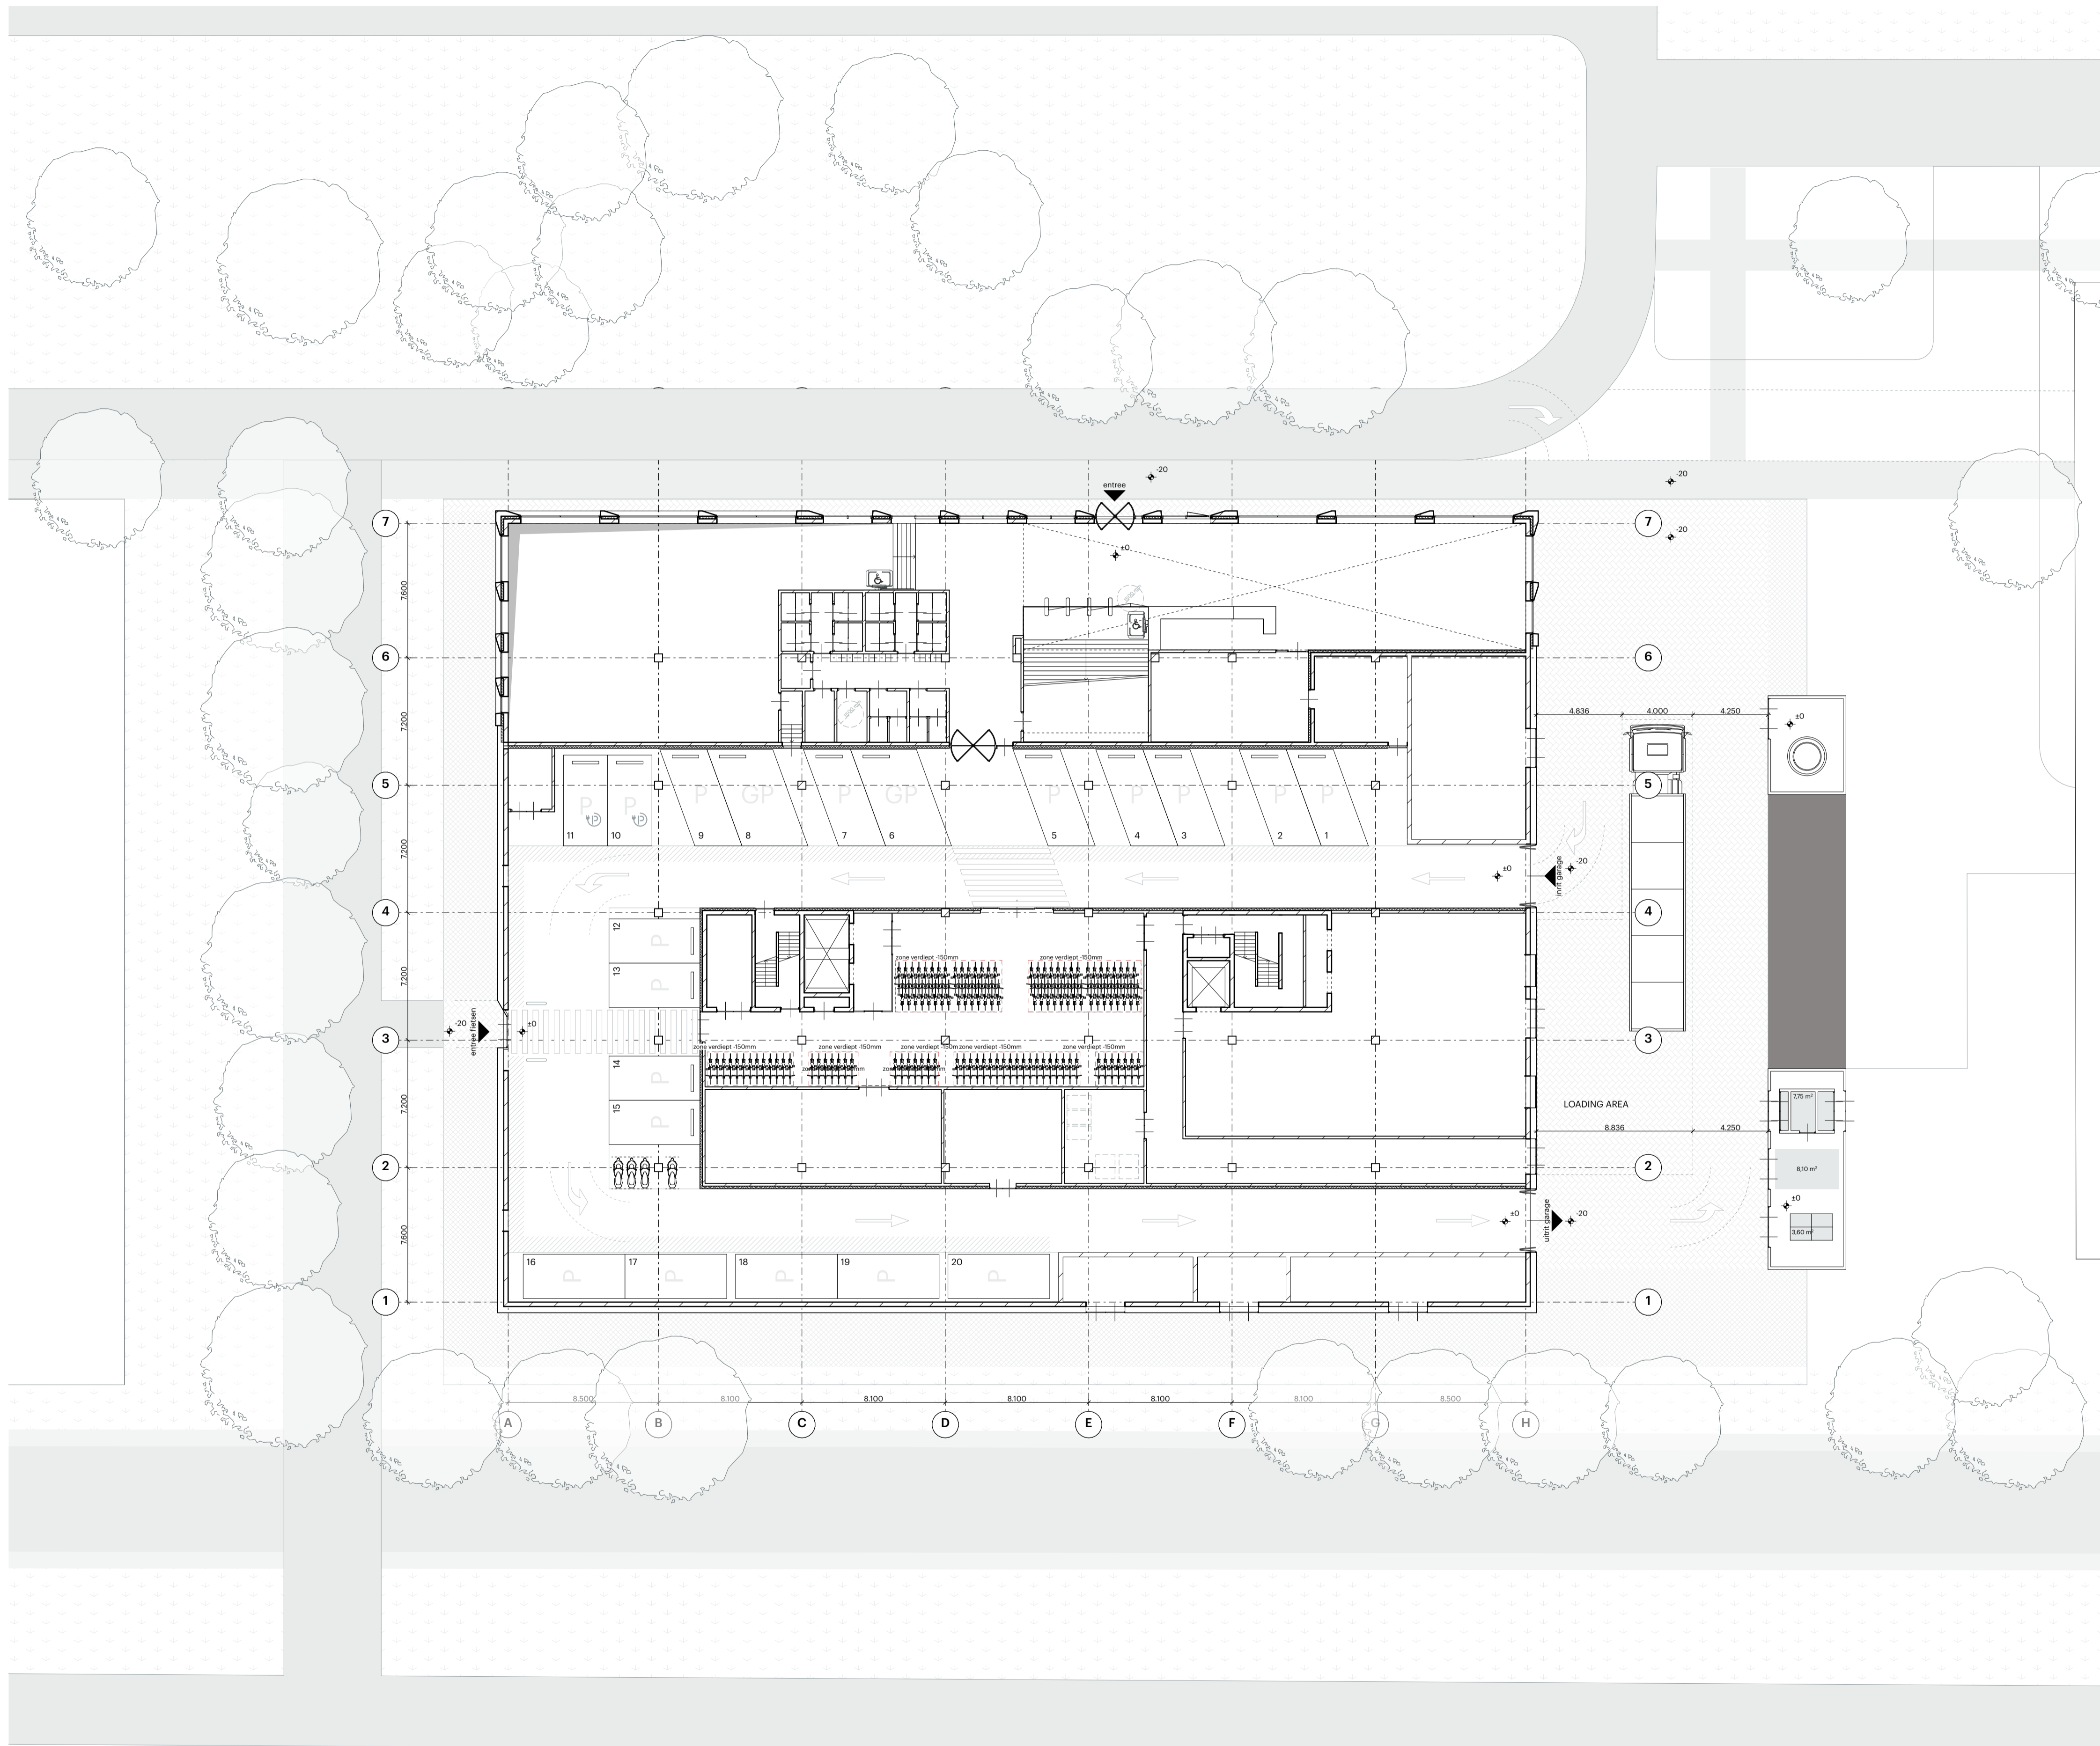

- Renvooi**
- Situatie
 - Bouwvlak
 - Kavelgrens
 - groene zone
 - halfverharde zone
 - verharde zone

- RD-coördinaten**
- A: X = 91366.909 Y = 464631.199 Z = 0.000
 - B: X = 91443.079 Y = 464619.549 Z = 0.000
 - C: X = 91441.400 Y = 464608.571 Z = 0.000
 - D: X = 91443.574 Y = 464608.238 Z = 0.000
 - E: X = 91442.730 Y = 464602.717 Z = 0.000
 - F: X = 91438.381 Y = 464603.382 Z = 0.000
 - G: X = 91436.040 Y = 464588.074 Z = 0.000
 - H: X = 91440.389 Y = 464587.409 Z = 0.000
 - I: X = 91438.873 Y = 464576.186 Z = 0.000
 - J: X = 91436.498 Y = 464576.519 Z = 0.000
 - K: X = 91435.514 Y = 464570.084 Z = 0.000
 - L: X = 91359.344 Y = 464581.735 Z = 0.000
 - 1: X = 91369.769 Y = 464630.054 Z = 0.000
 - 2: X = 91427.933 Y = 464621.158 Z = 0.000
 - 3: X = 91421.078 Y = 464576.338 Z = 0.000
 - 4: X = 91362.914 Y = 464585.234 Z = 0.000

POWERHOUSE

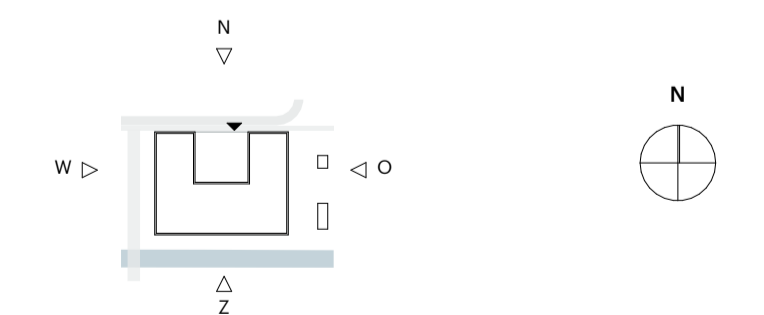

Adres
 Emmy Noetherweg, [nummer n.t.b.]
 Leiden, Nederland
 Kadastraal nr: 4606

Afmeting
 3859 m²

Project
 1910 Janssen Bioscience Leiden

Fase
 Omgevingsvergunning

Formaat

Datum
 23-04-2021

Onderwerp
 Begane grond

Opdrachtgever
 RED COMPANY

Status
 DEFINITIEF

Schaal
 1:200

Revisie Datum

OV.001