


Status	Project Drawing Located at	Rev.	Paraaf	Batum		
Rev. Nr.	Plot Date	Old Drawing Number	0	A.J.	29-3-2020	
Location code	3931	Process Name	60032 VGW (VEILIGH. GEZONDH. WELZIJN)	1	SMS	16-5-2020
Process code		Title	OPSLAG CHEMIE EN GAS			
Cost Center						



FrieslandCampina Ingredients

De Perk 38

Beilen

Telephone

www.frieslandcampina.com

Information: belien@frieslandcampina.com

Scale

1:500

Page

2

Drawn by

W.H.P.

Checked by

Date drawn

29-3-2020

Date checked


Drawn acc. to standard

A0

Doc. nr.

BEIB600320701

This drawing is the property of FrieslandCampina and must be returned on request. Reproduction or disclosure to third parties in any form is not permitted without written permission from FrieslandCampina.

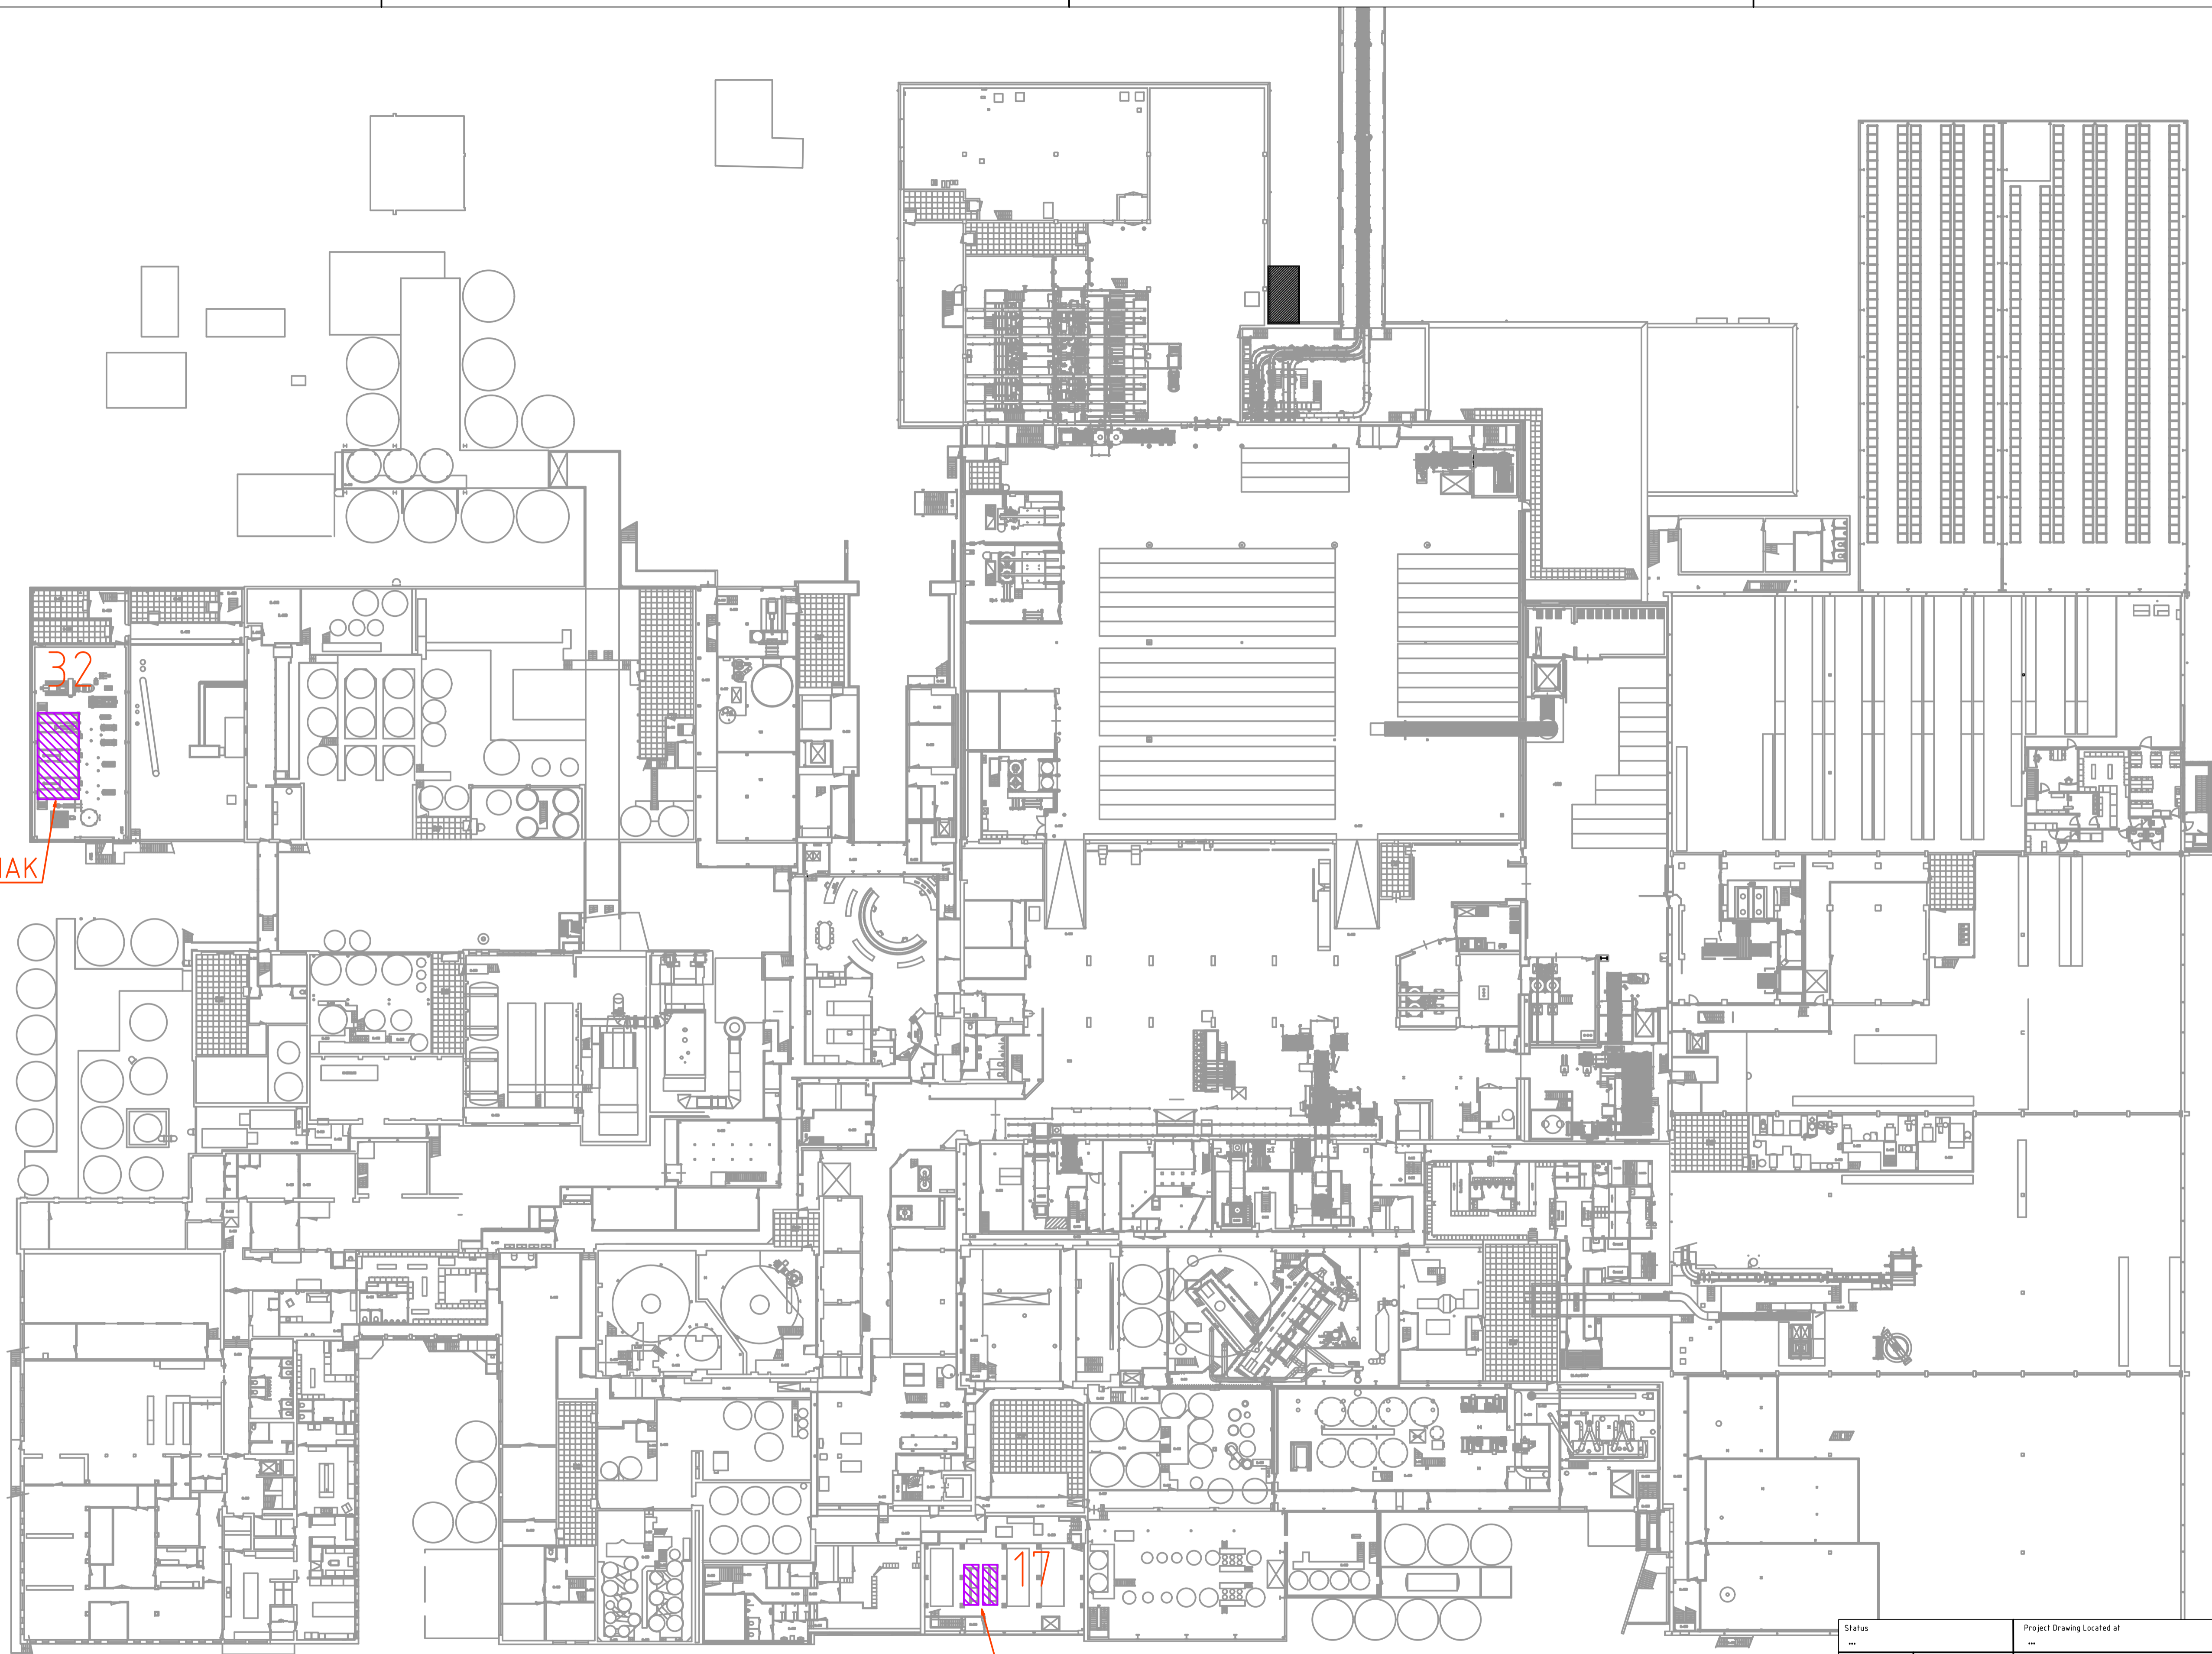


AMMONIAK

AMMONIAK

LEGENDA

- terreingrens
- gasopslag
- chemie
- gebouwnummer

Status		Project Drawing Located at		
Rev. Nr.	Plot Date	Old Drawing Number		
...	16-9-2020	...		
Location code		Process Name		
3931		60032 VGW (VEILIGH. GEZONDH. WELZIJN)		
Process code		Title		
...		OPSLAG CHEMIE EN GAS 4.5M		
Cost Center				
...				
 FrieslandCampina		FrieslandCampina Ingredients		
		De Park 30 9411 PZ		
		Beilen		
		Telephone +31 (0)593 - 531171		
		www.frieslandcampina.com		
		Scale	Drawn by	Date drawn
		1:500	S.M.S.	xx-xx-xxxx
		Page	Checked by	Date checked
		2 of 2		
		Doc. nr.	Drawn acc. to standard	
		BEIB600320701		
This drawing is the property of FrieslandCampina and must be returned on request. Reproduction or disclosure to third parties in any form is not permitted without written permission from FrieslandCampina.				
A1				