


VERSIE
 (2017 01 18)

berth V1

berth V2

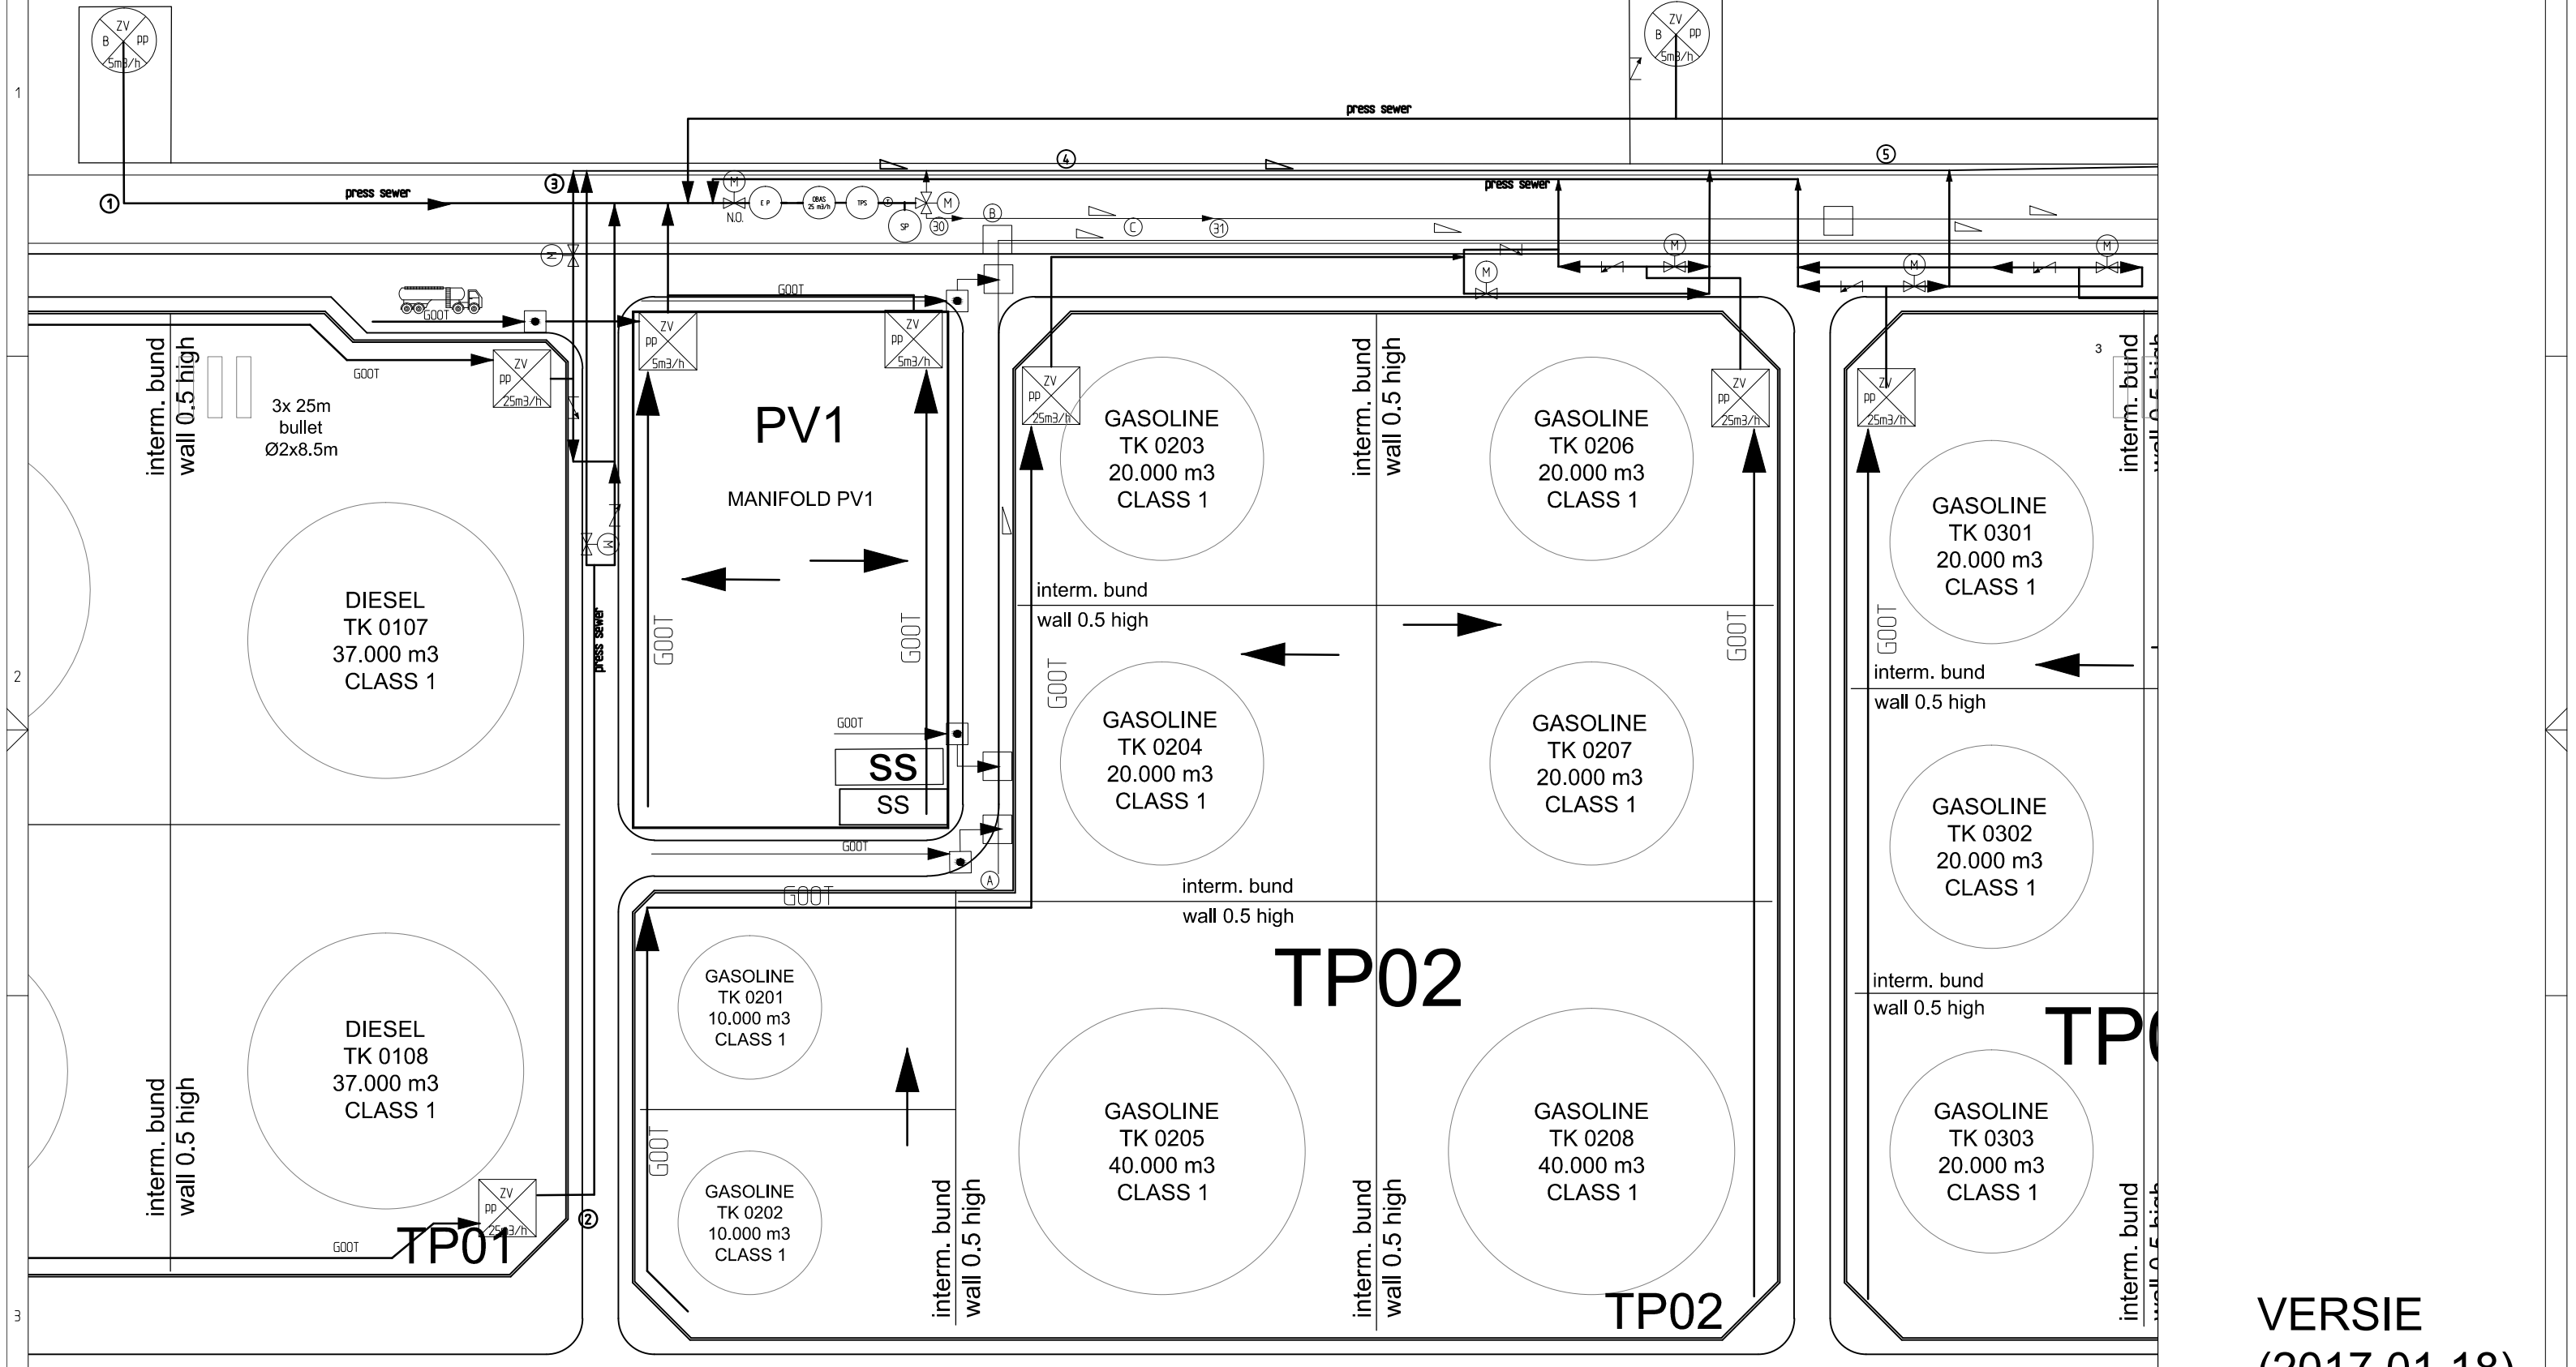


VERSIE
(2017 01 18)

D				
C				
B				
A	FOR BUDGET	20-12-2016	SPT	JBO JAS
O	FOR BUDGET	31-08-2016	SPT	JBO JAS
Rev	Description	Date	Drawn by	Checked by
	Title: HFT	Client: HFT	Project/WO No.: -	Plant/Unit: -
	SEWER SYSTEM		Job Number: HV12188	Scale: 1:300
	vicoma		Document Number: HV12188-D-C080	Revision: A 0
	Middelsteven Noord 210 3191 EL Hoopstad-PL Telefoon: (010) 438 10 11 Page: 1		at: 5	

berth V3

berth V4

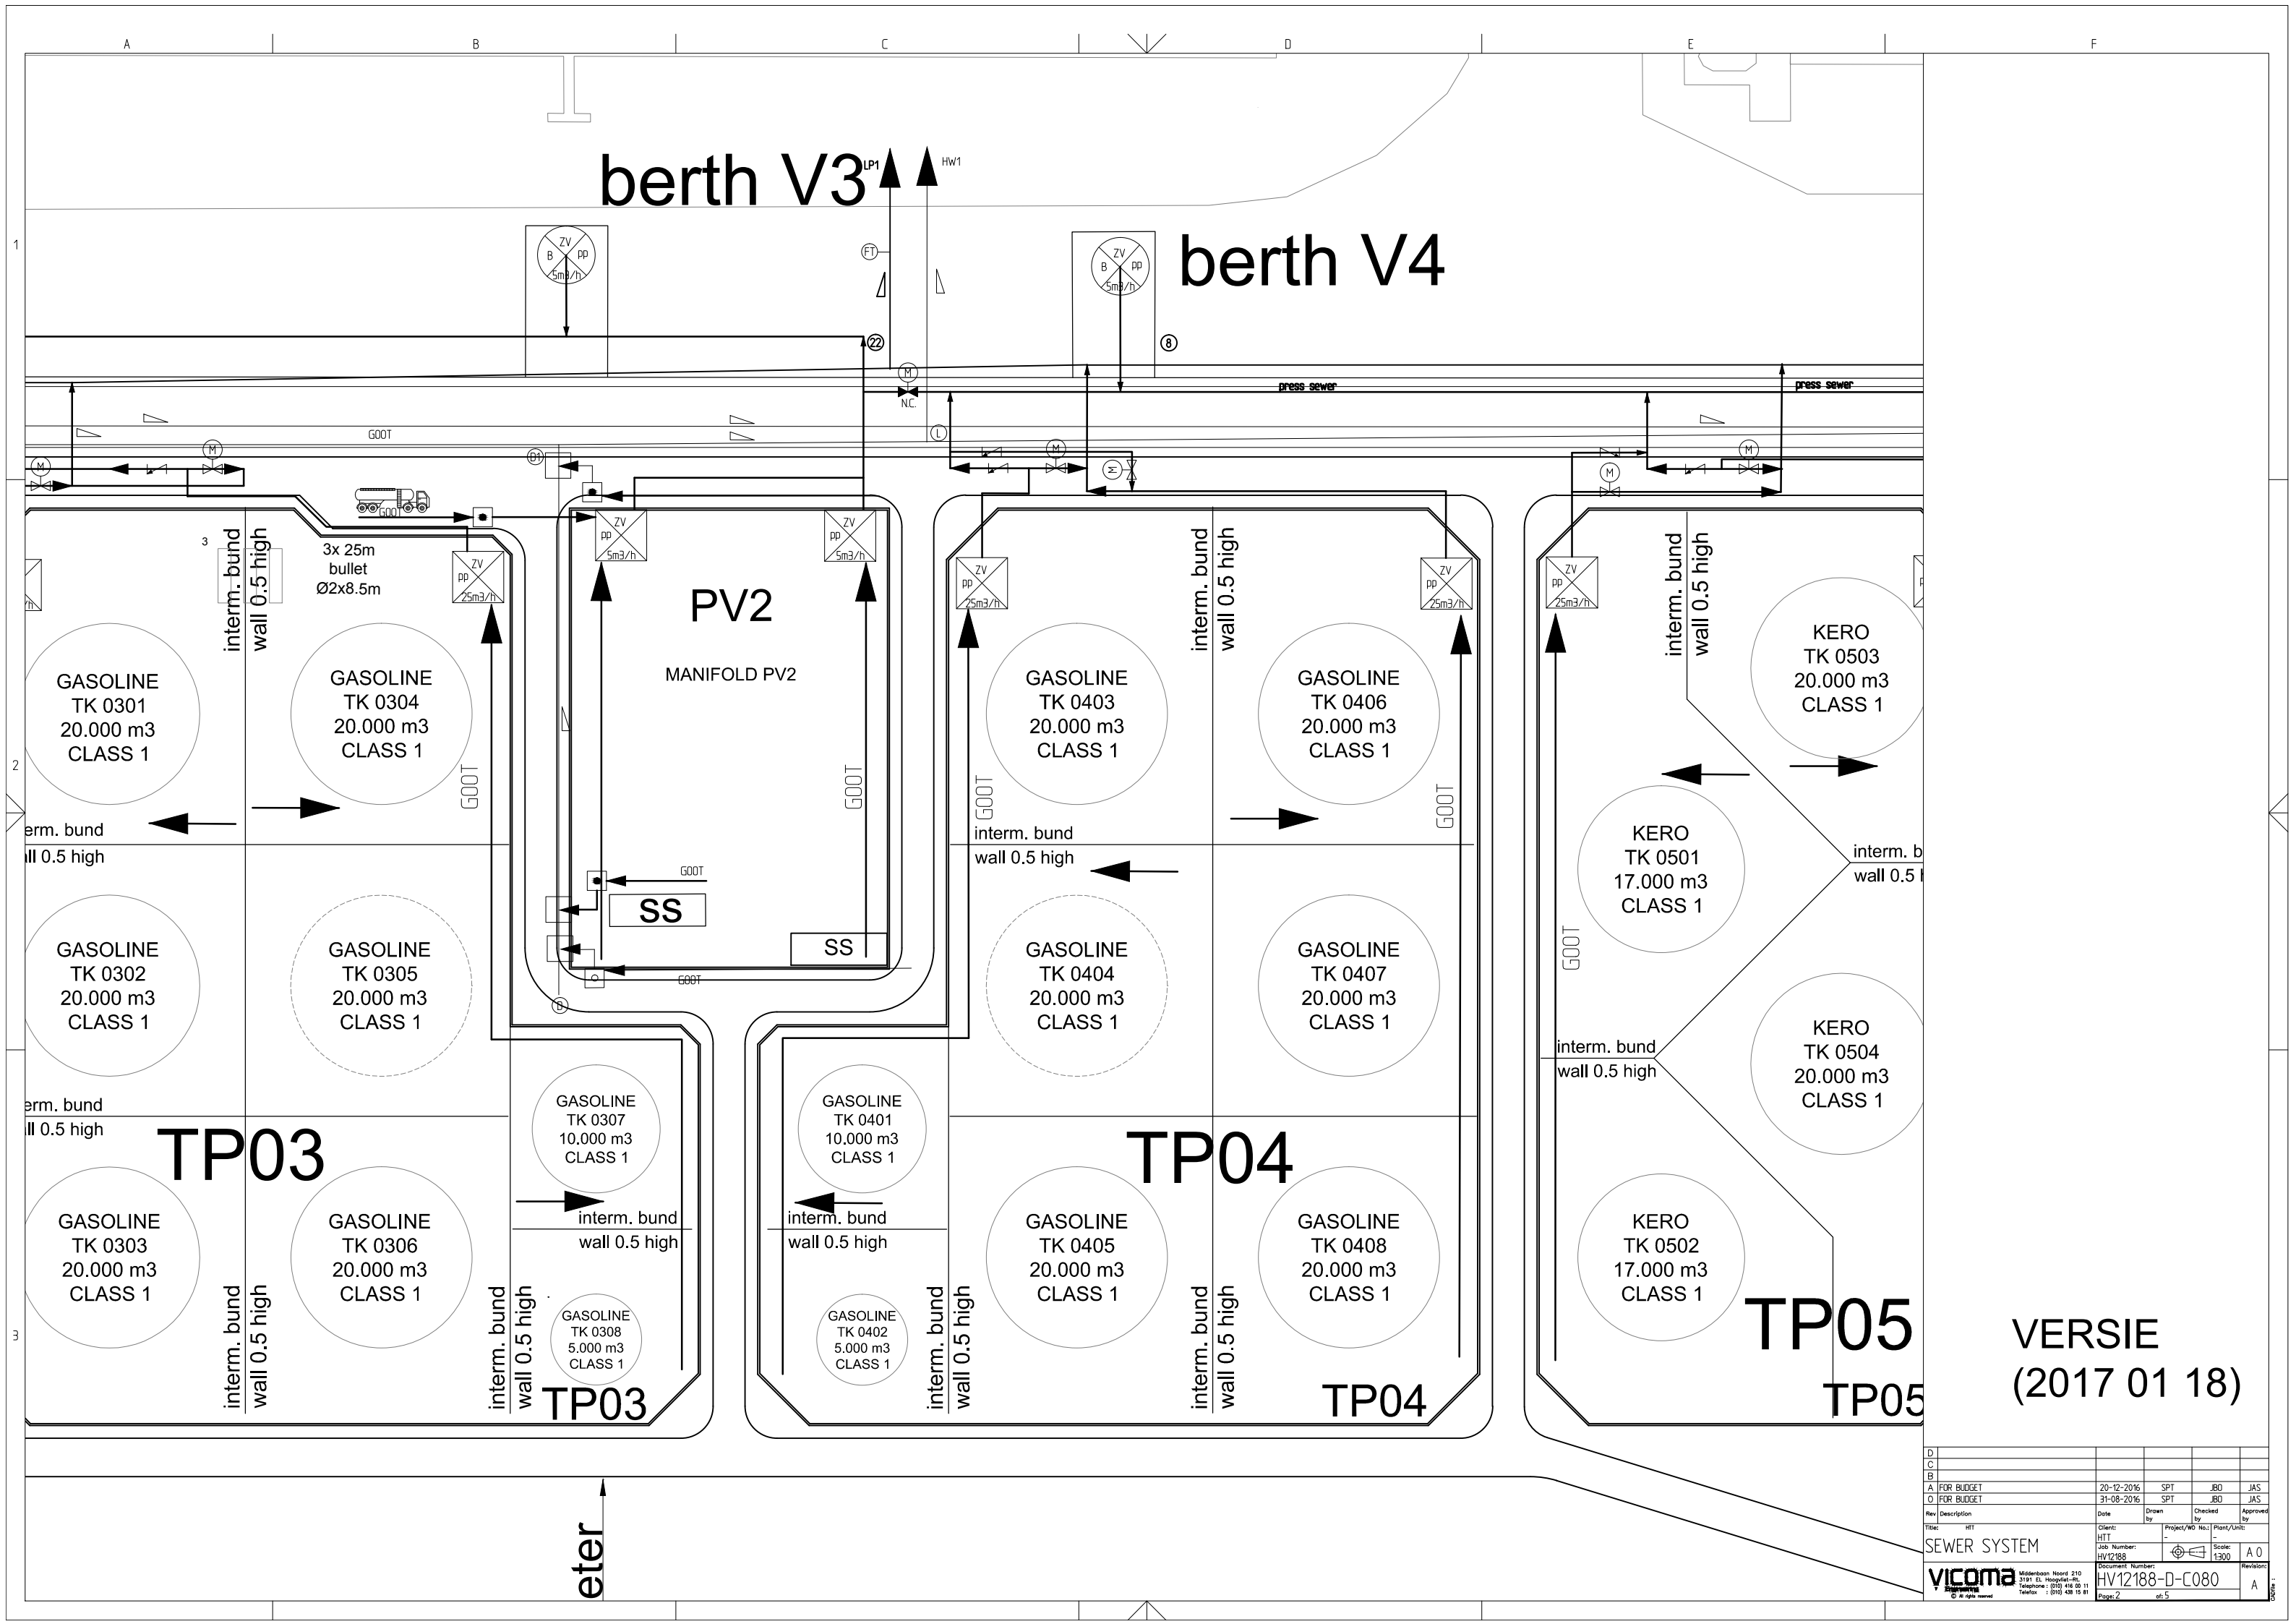


VERSIE
(2017 01 18)

D				
C				
B				
A	FOR BUDGET	20-12-2016	SPT	JBO JAS
O	FOR BUDGET	31-08-2016	SPT	JBO JAS
Rev	Description	Date	Drawn by	Checked by
1	HIT			
Title: SEWER SYSTEM		Client: HIT	Project/WO No.: HV12188	Plant/Unit: A 0
Job Number: HV12188		Scale: 1:300	Revision: A 0	
Document Number: HV12188-D-C080		Page: 2 of 5		

LNZ. 247M, 100.71 DWI

berth V5


berth V4

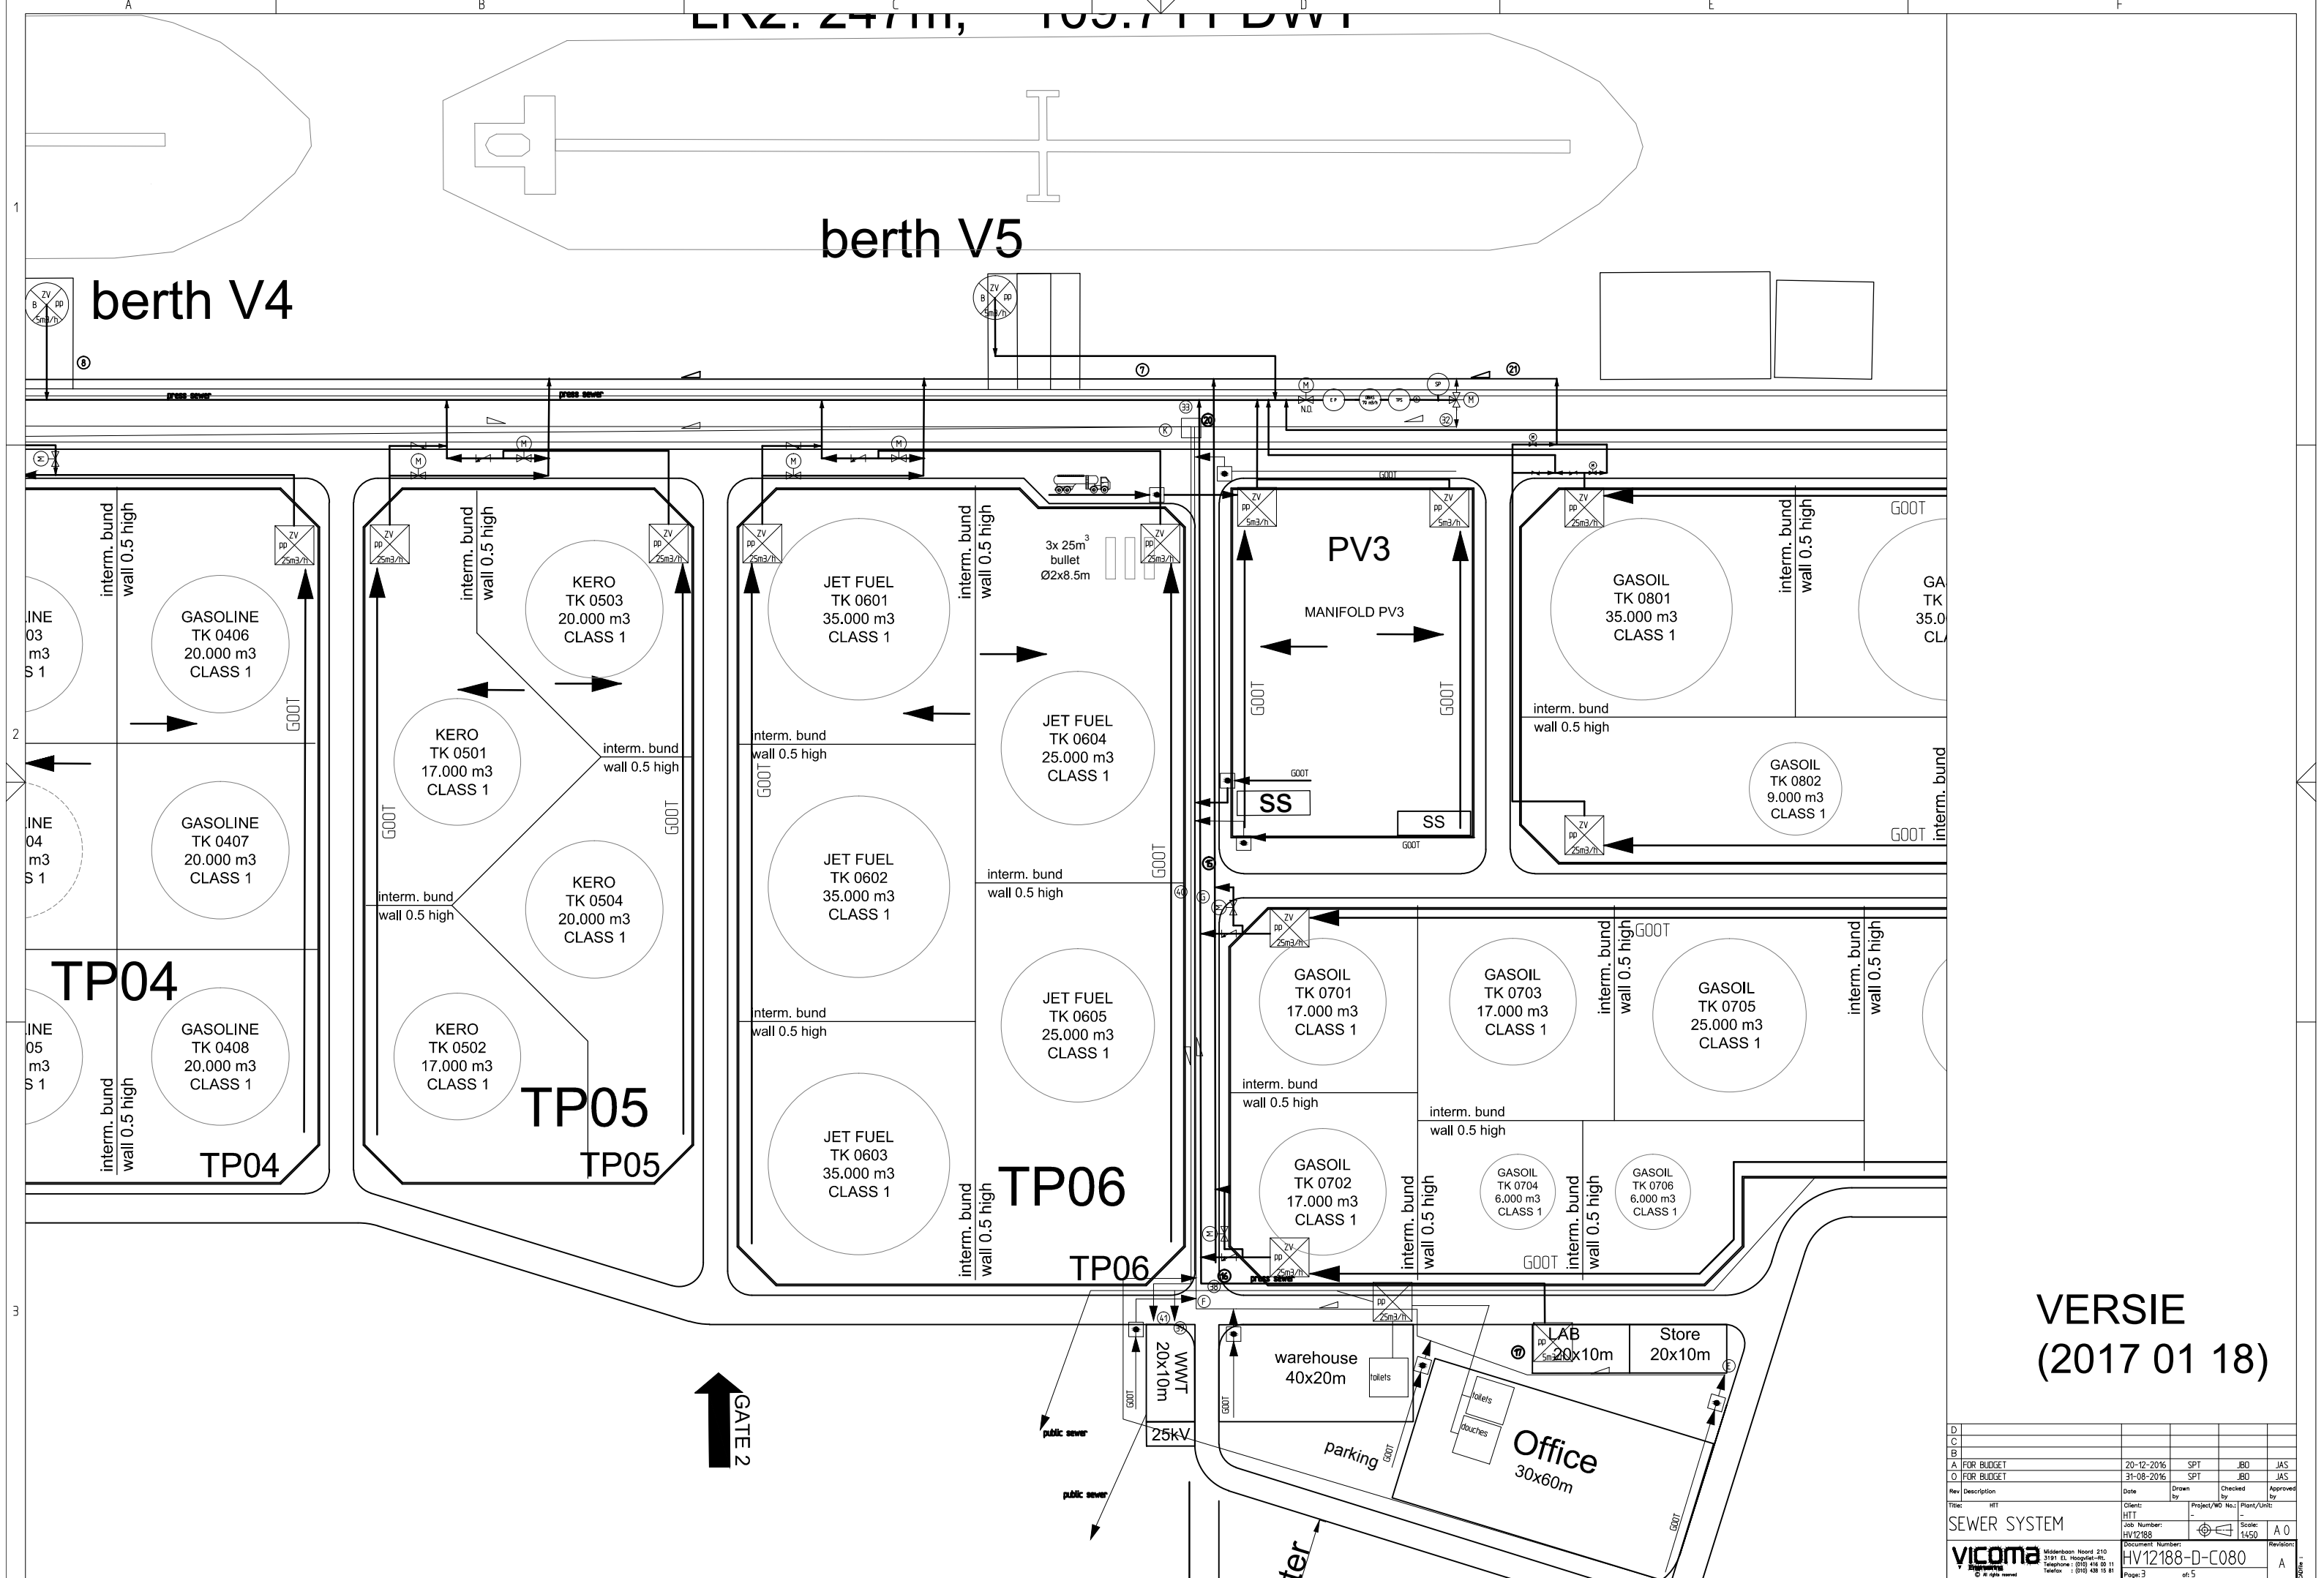

VERSIE
(2017 01 18)


D				
C				
B				
A FOR BUDGET	20-12-2016	SPT	JBO	JAS
O FOR BUDGET	31-08-2016	SPT	JBO	JAS
Rev Description	Date	Drawn by	Checked by	Approved by
HT				
SEWER SYSTEM		Client: HITE	Project/WO No.: HV12188	Plant/Unit: A 0
vicoma		Job Number: HV12188	Scale: 1:450	Revision: A
Middelbeem Noord 210 3191 EL Hoopland-RI Telephone: (010) 418 10 11 Page: 3		Document Number: HV12188-D-C080		at: 5

berth V6

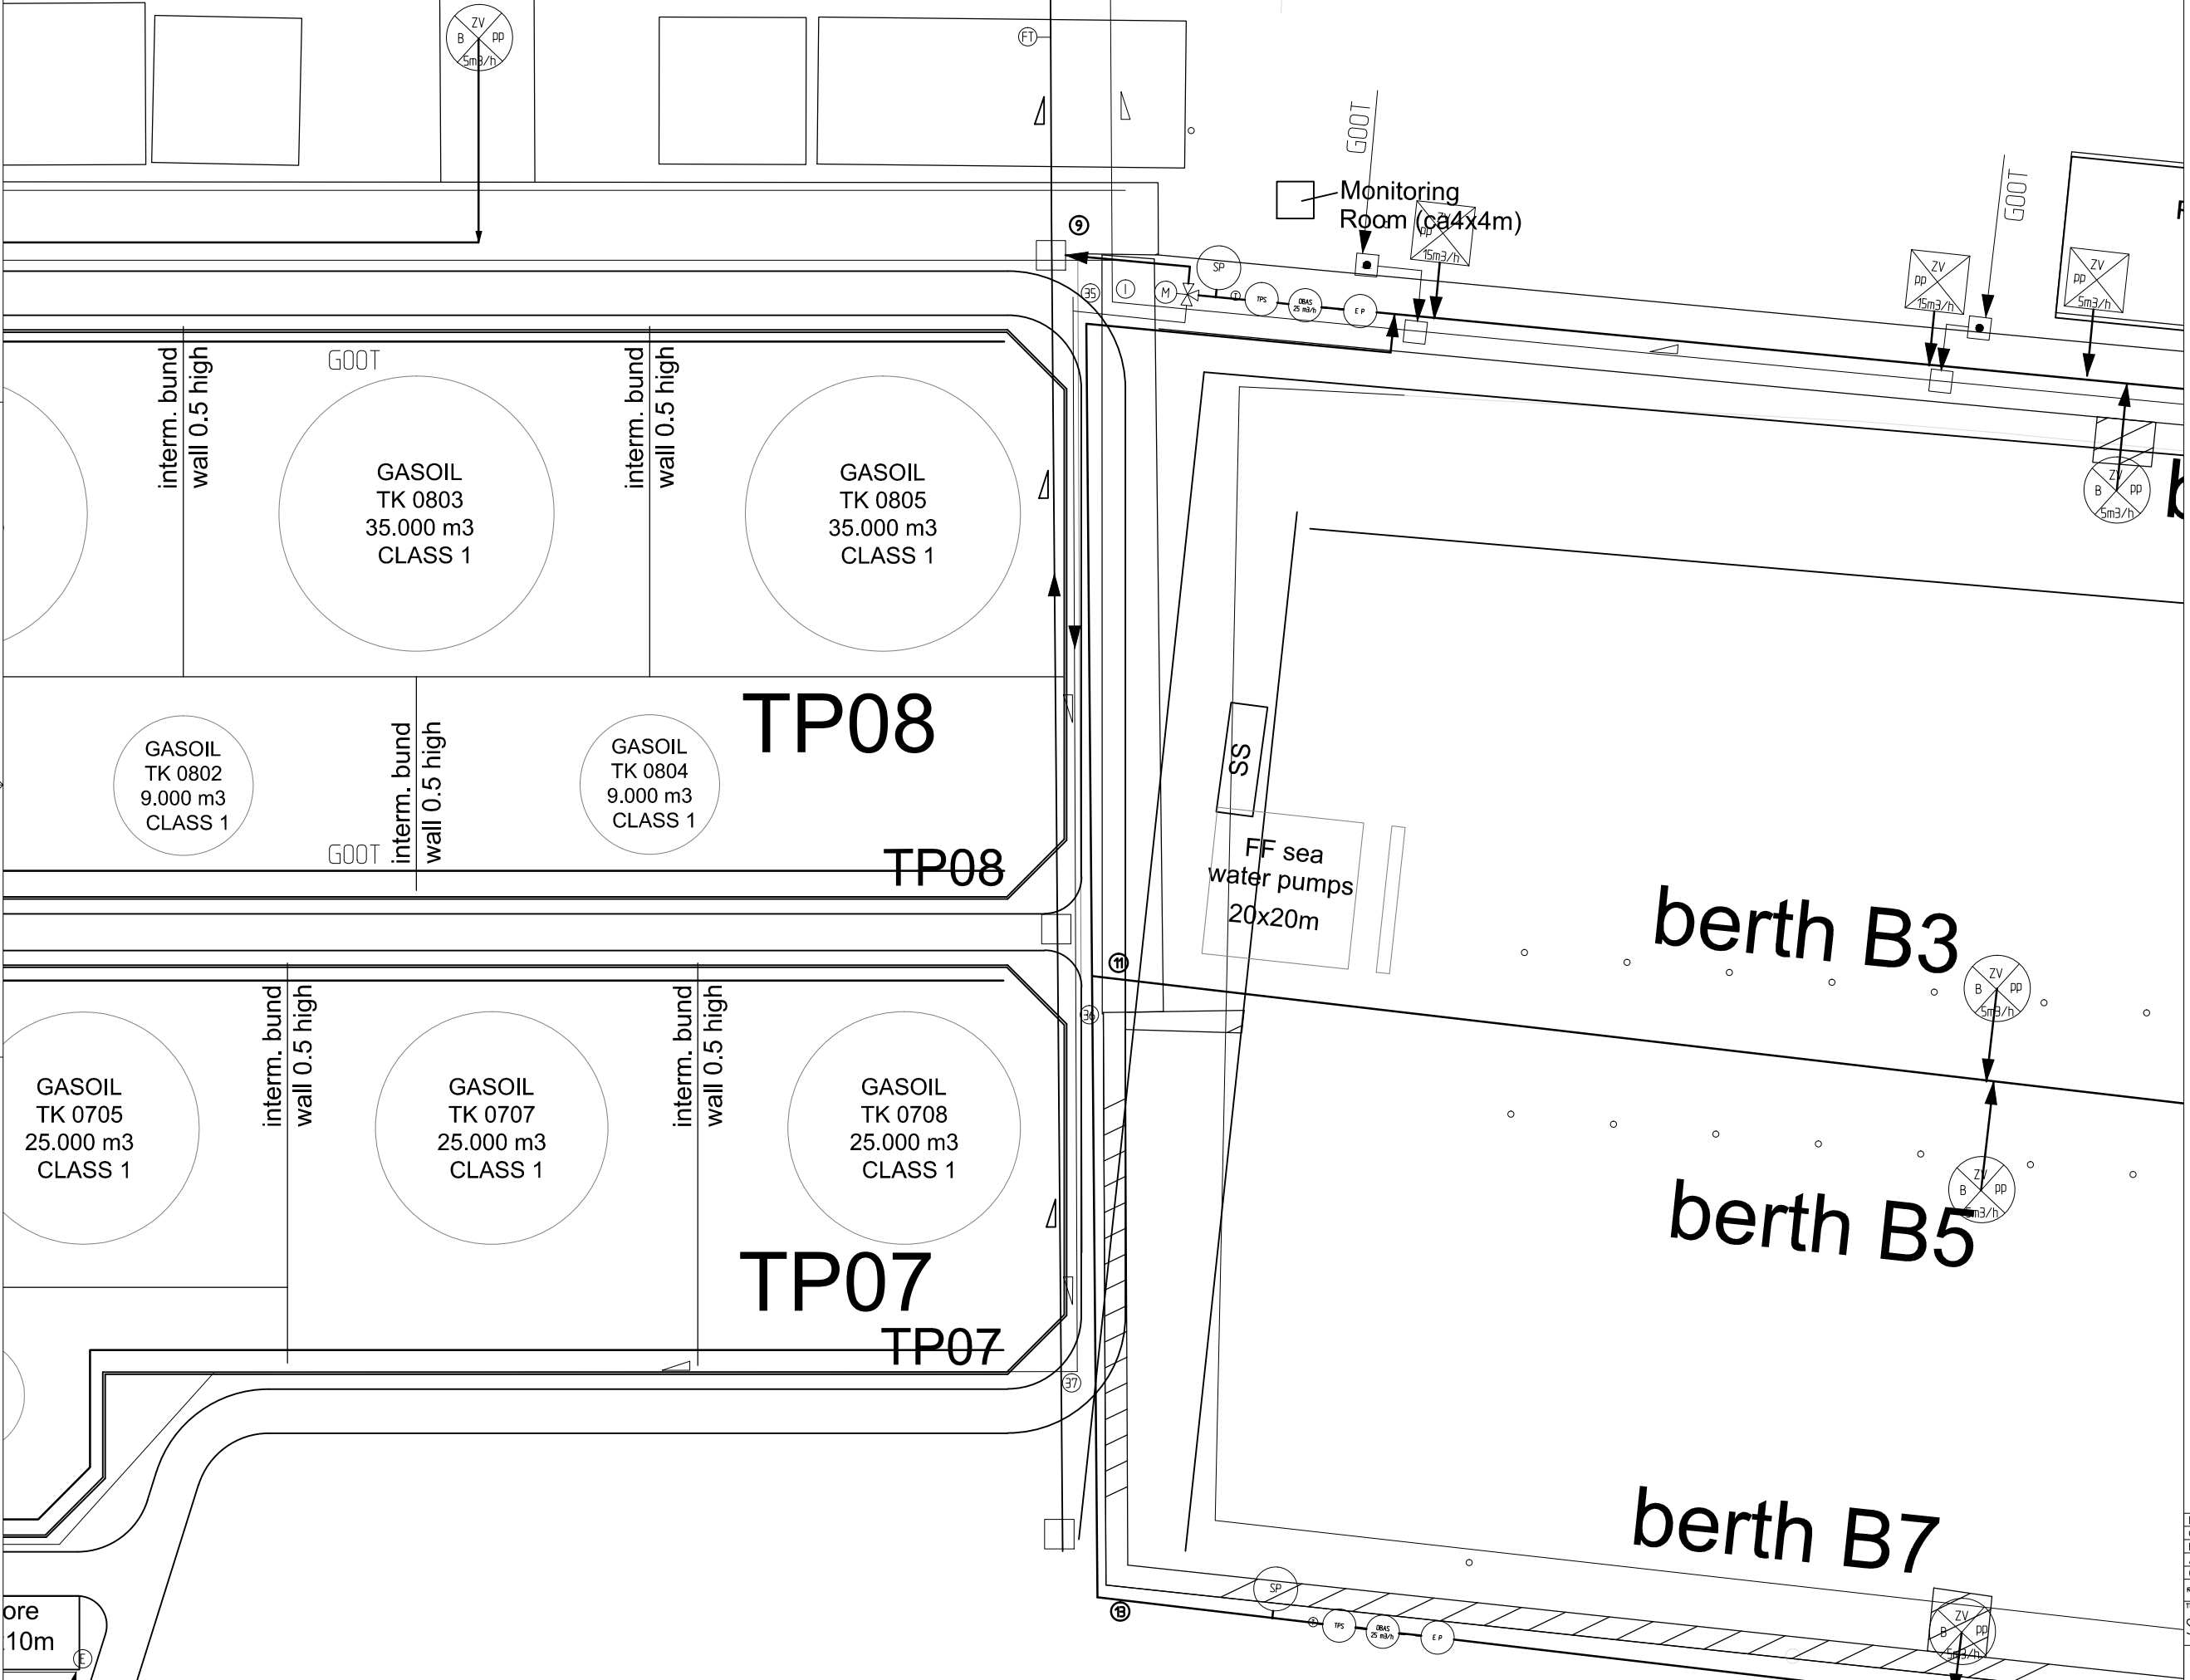

VERSIE
(2017 01 18)

D				
C				
B				
A	FOR BUDGET	20-12-2016	SPT	JBO JAS
O	FOR BUDGET	31-08-2016	SPT	JBO JAS
Rev	Description	Date	Drawn by	Checked by
1	HIT			
Title: SEWER SYSTEM		Client: HITE	Project/WO No.: HV12188	Plant/Unit: A 0
Job Number: HV12188		Scale: 1:300	Revision: A 0	
Document Number: HV12188-D-C080		Page: 4 of 5		

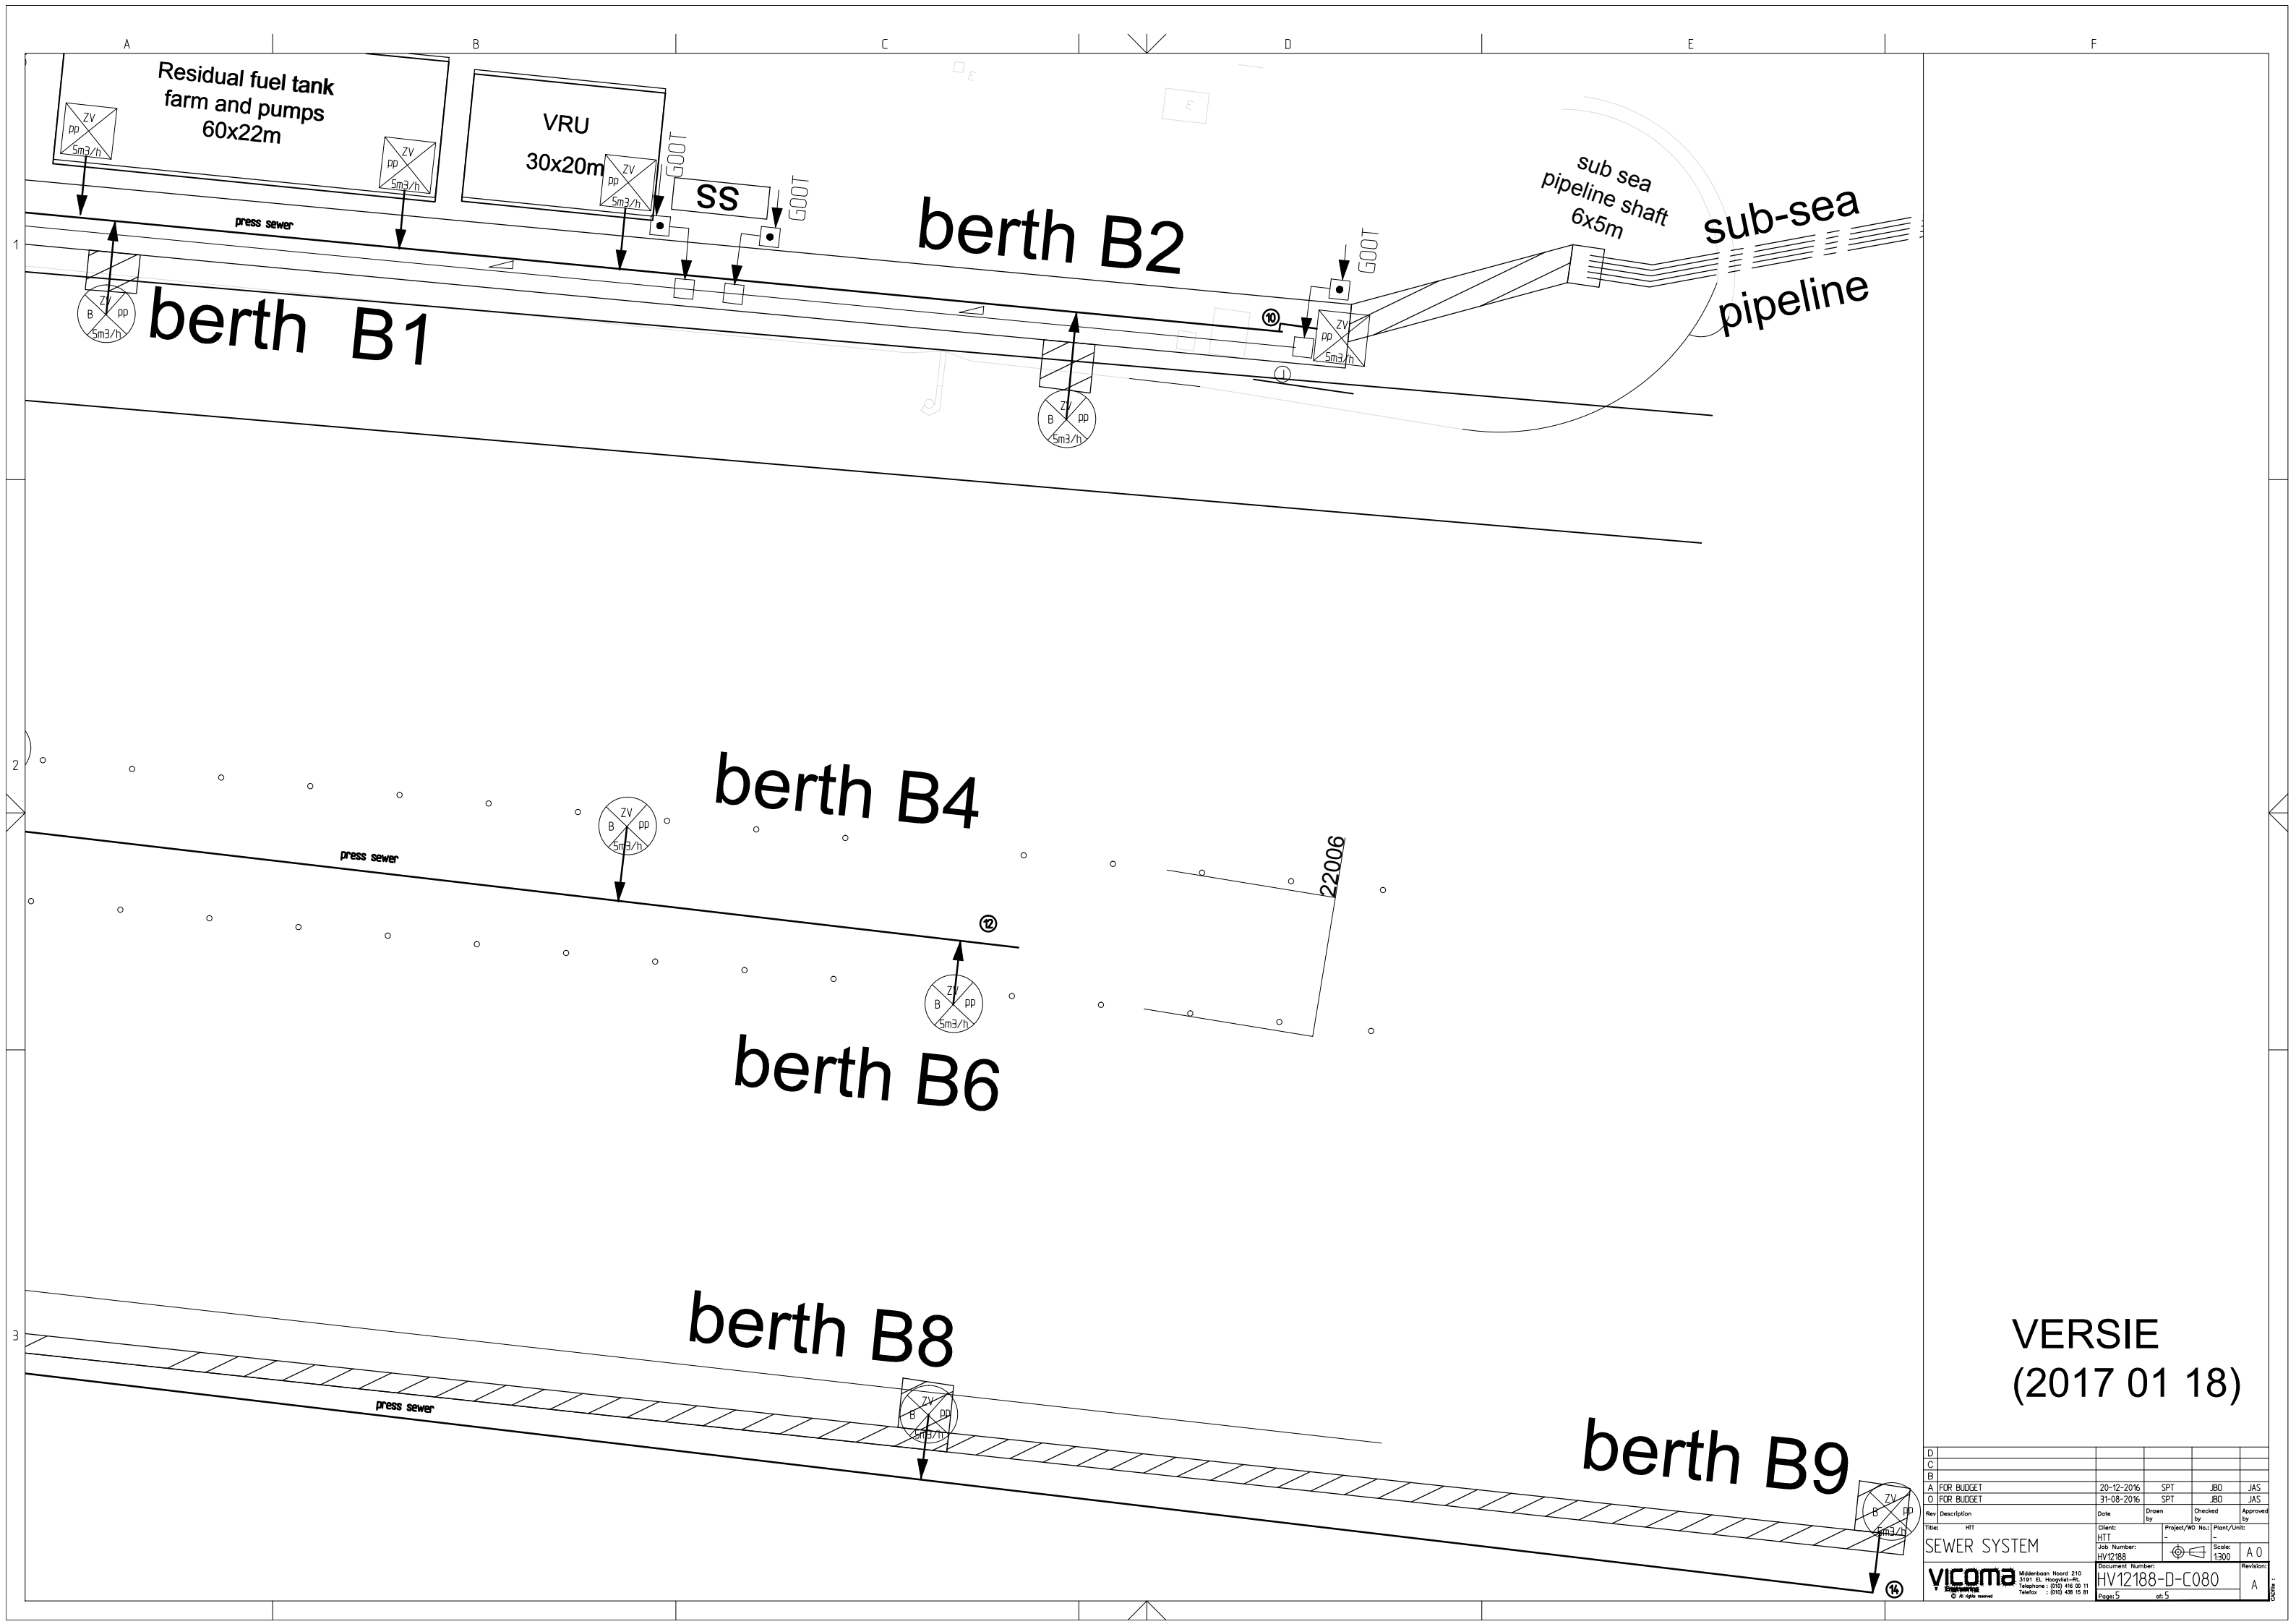

VERSIE
(2017 01 18)

D				
C				
B				
A FOR BUDGET	20-12-2016	SPT	JBO	JAS
O FOR BUDGET	31-08-2016	SPT	JBO	JAS
Rev	Description	Date	Drawn by	Checked by
	HIT			
	Client:	Project/WO No.:	Plant/Unit:	
	Job Number:		Scale:	
	HV12188		1:300	
	Document Number:		Revision:	
	HV12188-D-C080		A 0	
vicoma Middelbeem Noord 210 3191 EL Hoopstad-NL Telephone : (010) 438 15 11 Page 5		at 5		