


A

B

C


D

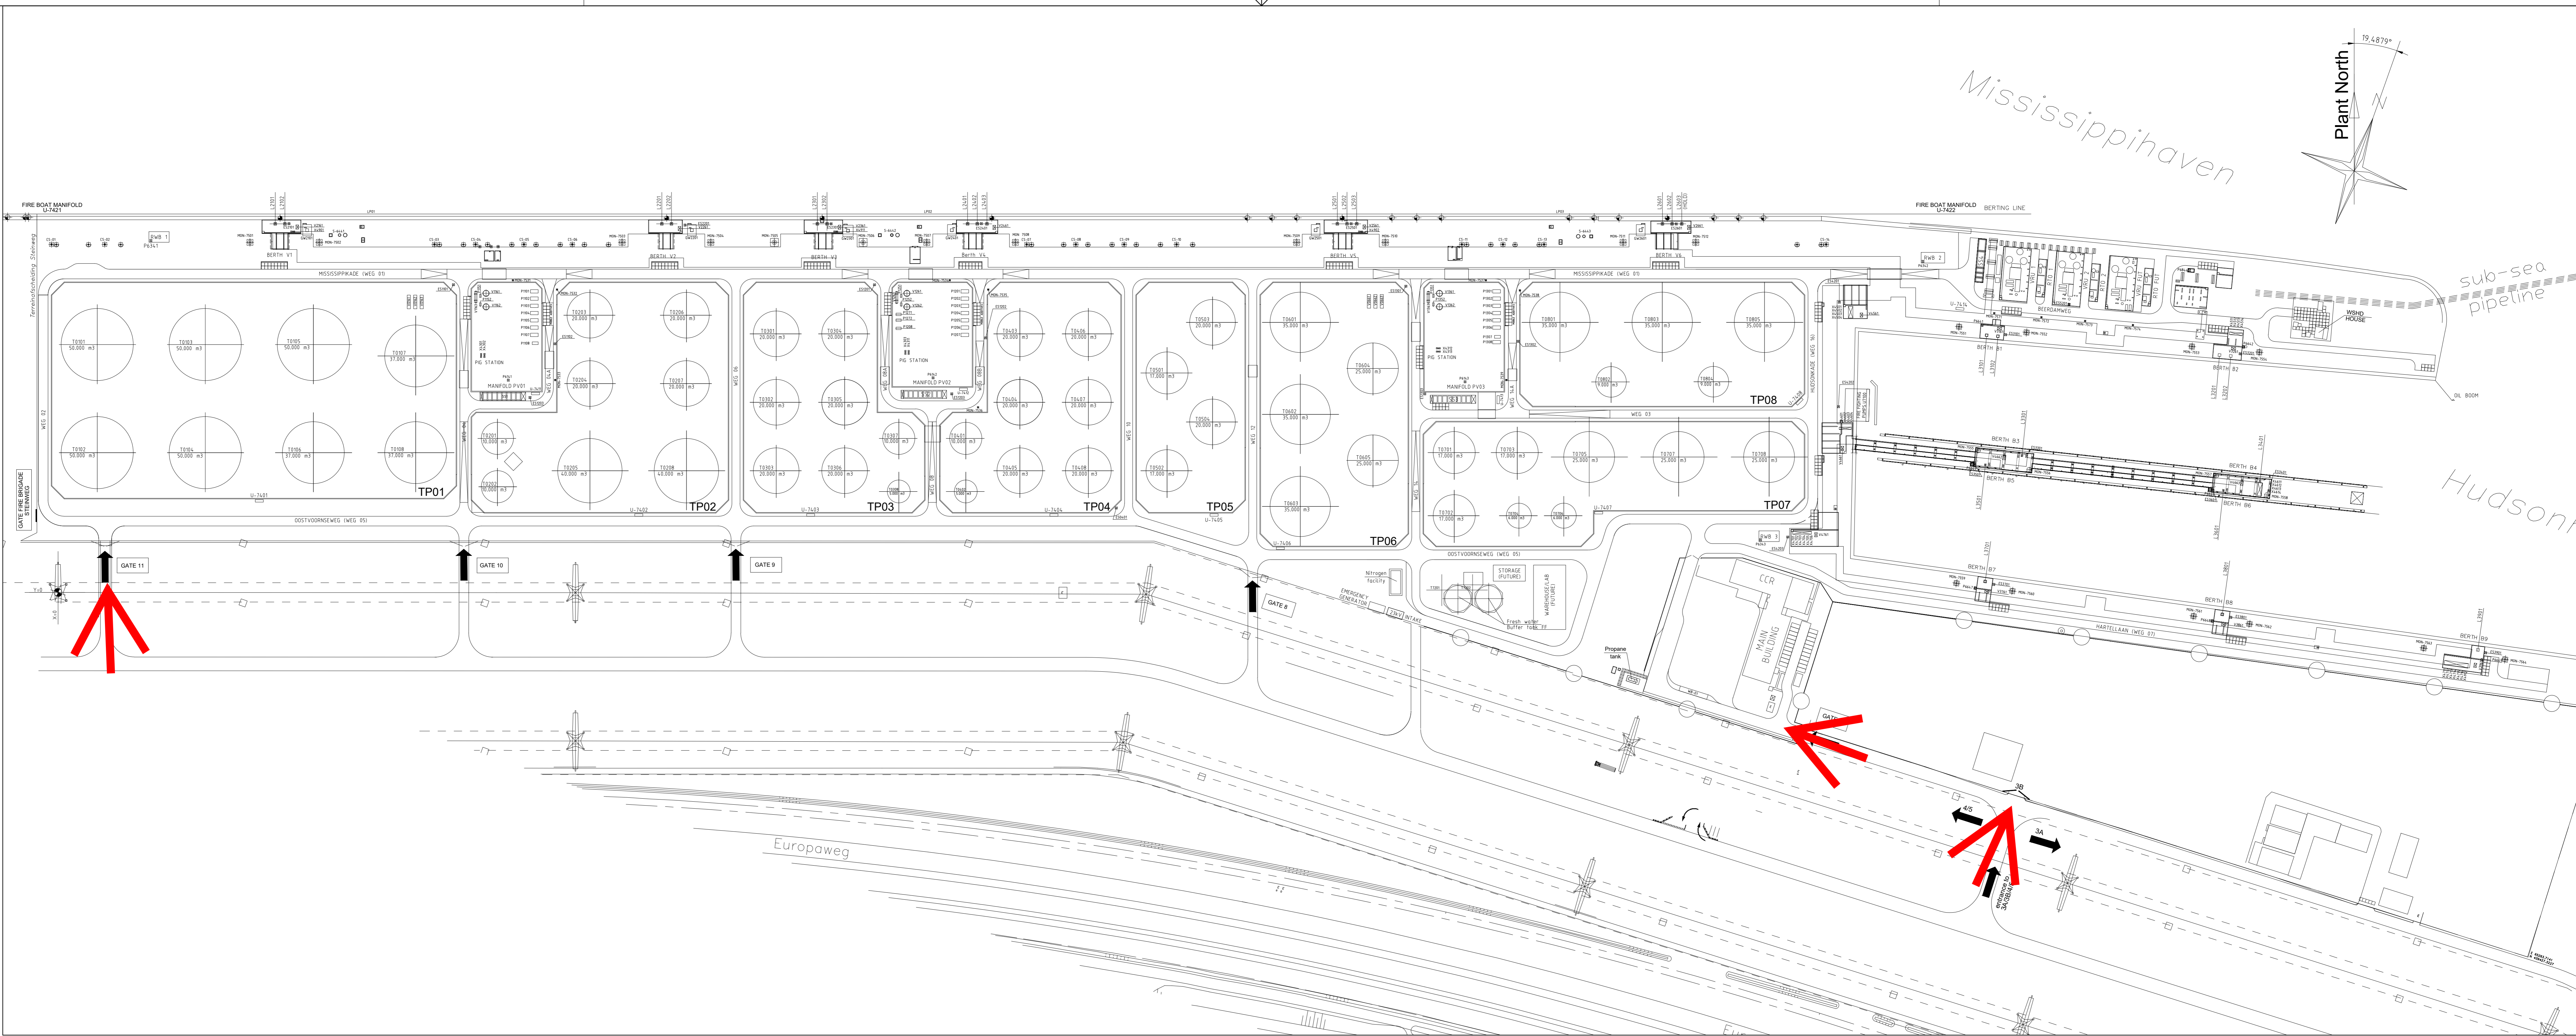

1

2

SCALE: 1:2000

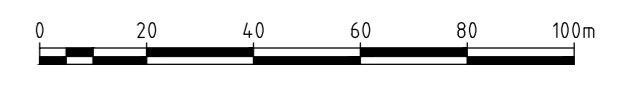

REFERENCE DRAWINGS

- 66476-D-1466-6001-001: GENERAL LAYOUT HHTT
- 67851-D-1466-6001-002: PLOT PLAN PART 1
- 67851-D-1466-6001-003: PLOT PLAN PART 2
- 67851-D-1466-6001-004: PLOT PLAN PART 3

REMARKS

1 -

ABBREVIATIONS

- P: PUMP
- L: LOADING ARM
- V: VESSEL
- X: PIG STATION
- T: TANK
- SS: SUBSTATION
- RWB: RAIN WATER BASIN
- CCR: CONTROL ROOM
- ES: EMERGENCY SHOWER
- CS: CAPSTAN
- U: FIRE WATER HOUSE
- MON: FIRE WATER MONITOR
- WB: WEIGH BRIDGE

REV.	DATE	DESCRIPTION	DRAWN	CHECK	APP'D
4	12-06-2020	UPDATED		KHE	BAL
3	10-12-2019	UPDATED		KHE	BAL
2	03-10-2019	UPDATED		KHE	BAL
1	09-08-2019	UPDATED		KHE	SEM
0	11-07-2019	FIRST ISSUE		KHE	

PROJECT: HHTT
 CLIENT: HES Hartel Tank Terminal B.V.
 TITLE: OVERALL PLOT PLAN



PROJ No: 67851-001	SCALE: A1
CLIENT PROJ No:	1:2000
DRAWING No: 67851-D-1466-6001-001	SHEET: 1/1
	REV: 4