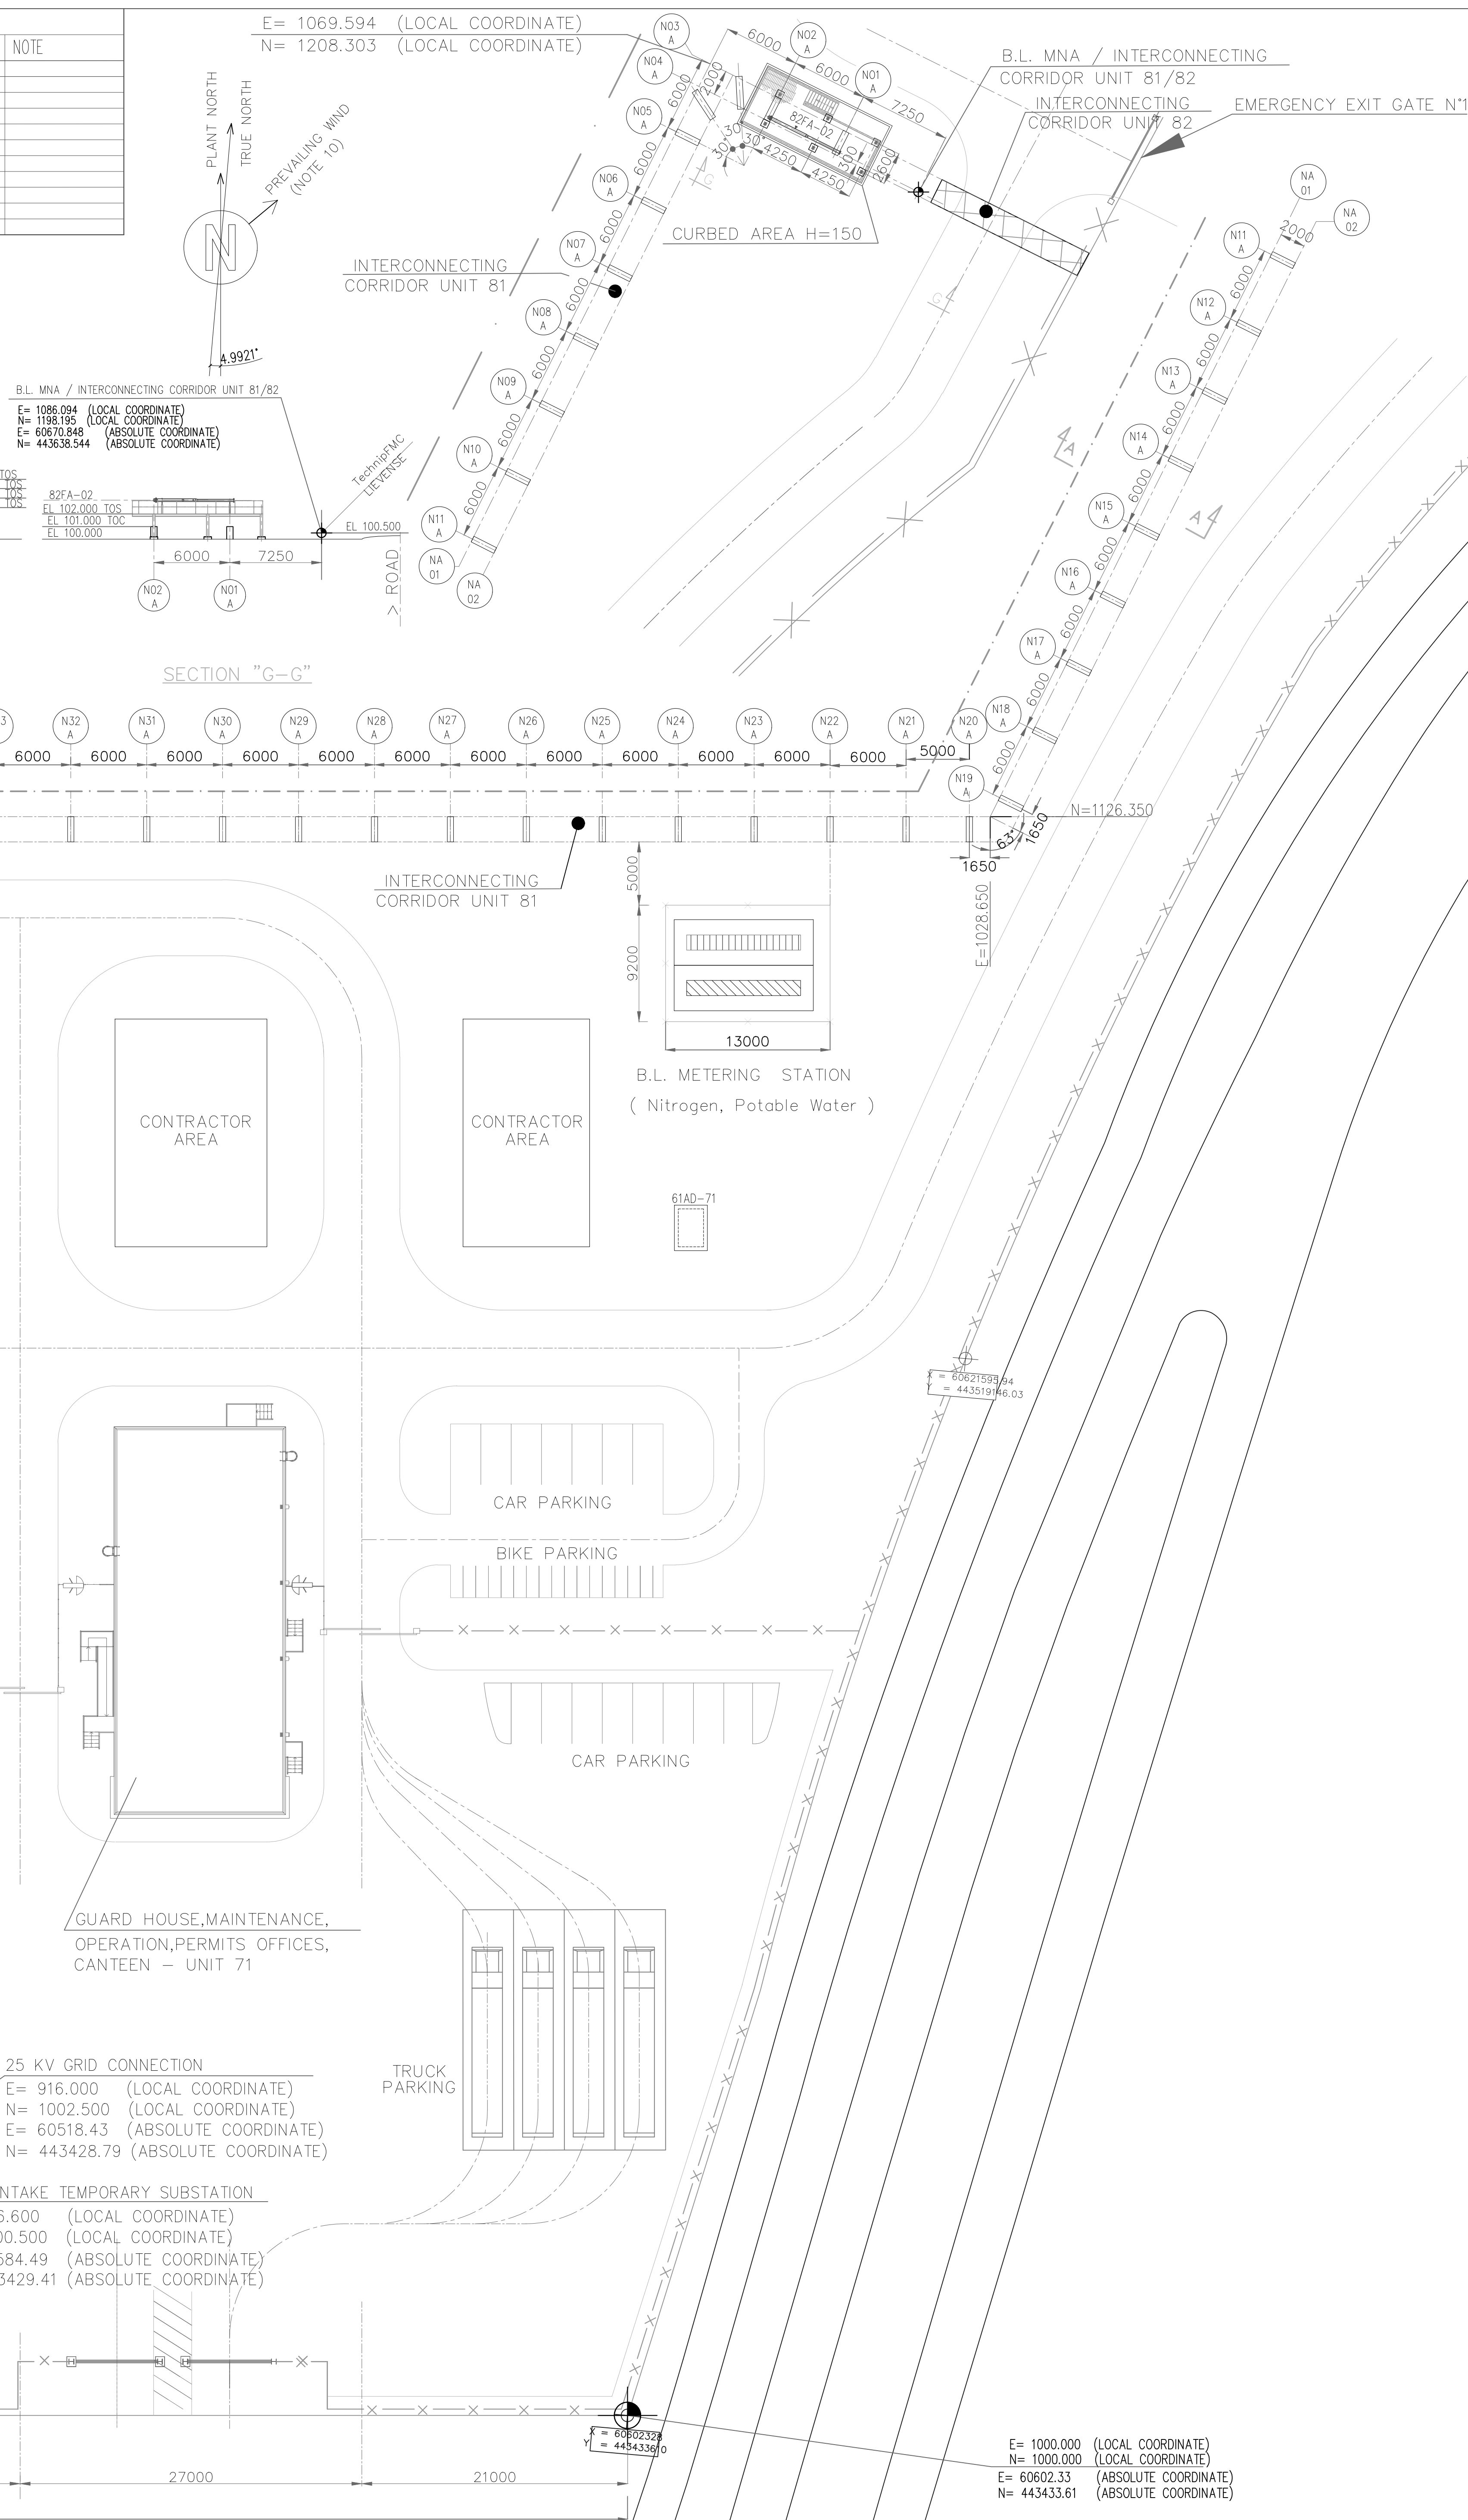
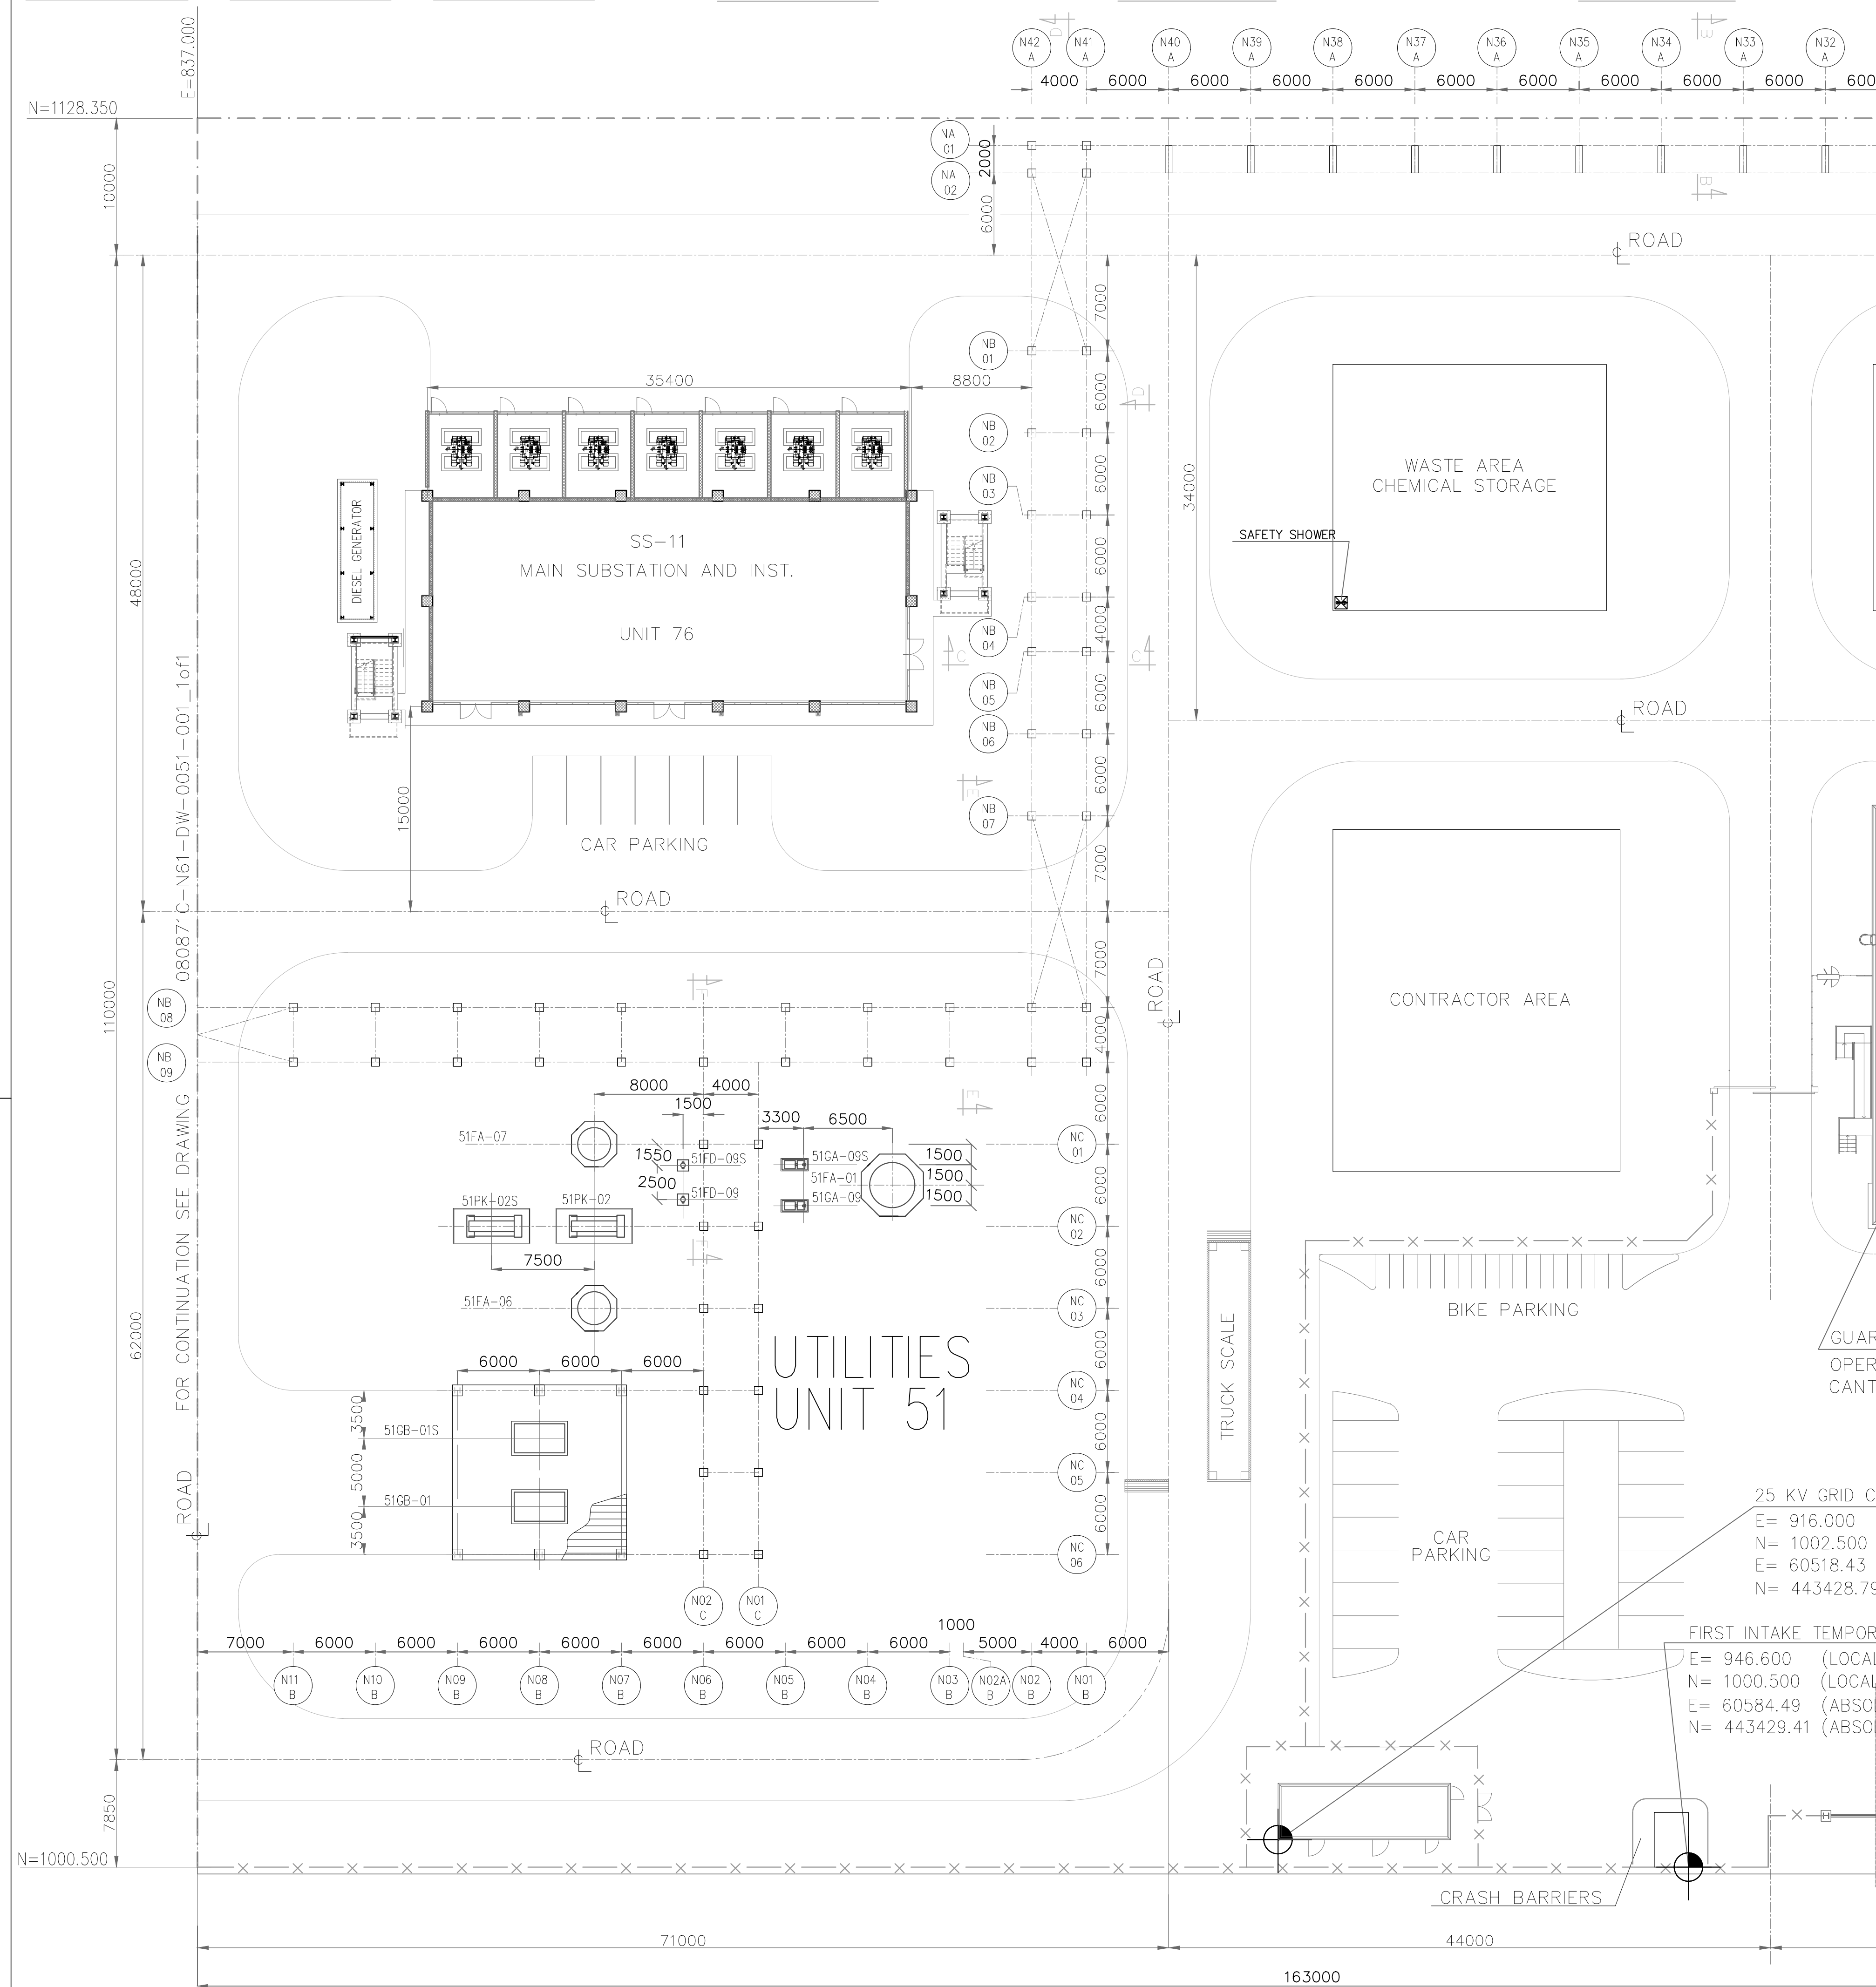
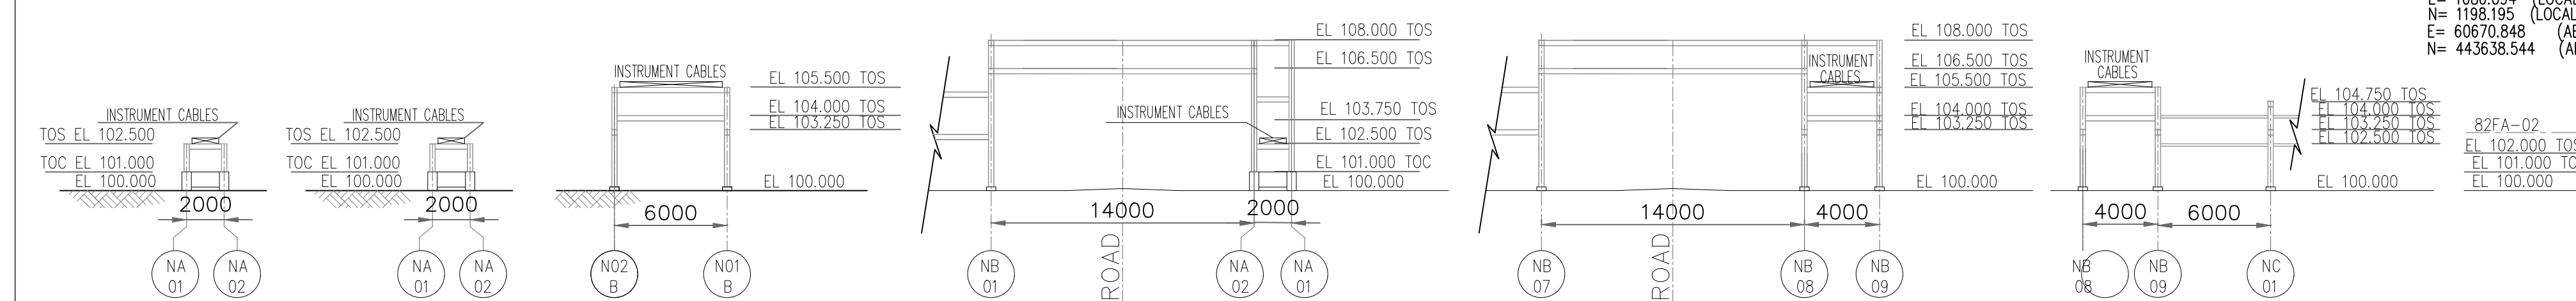

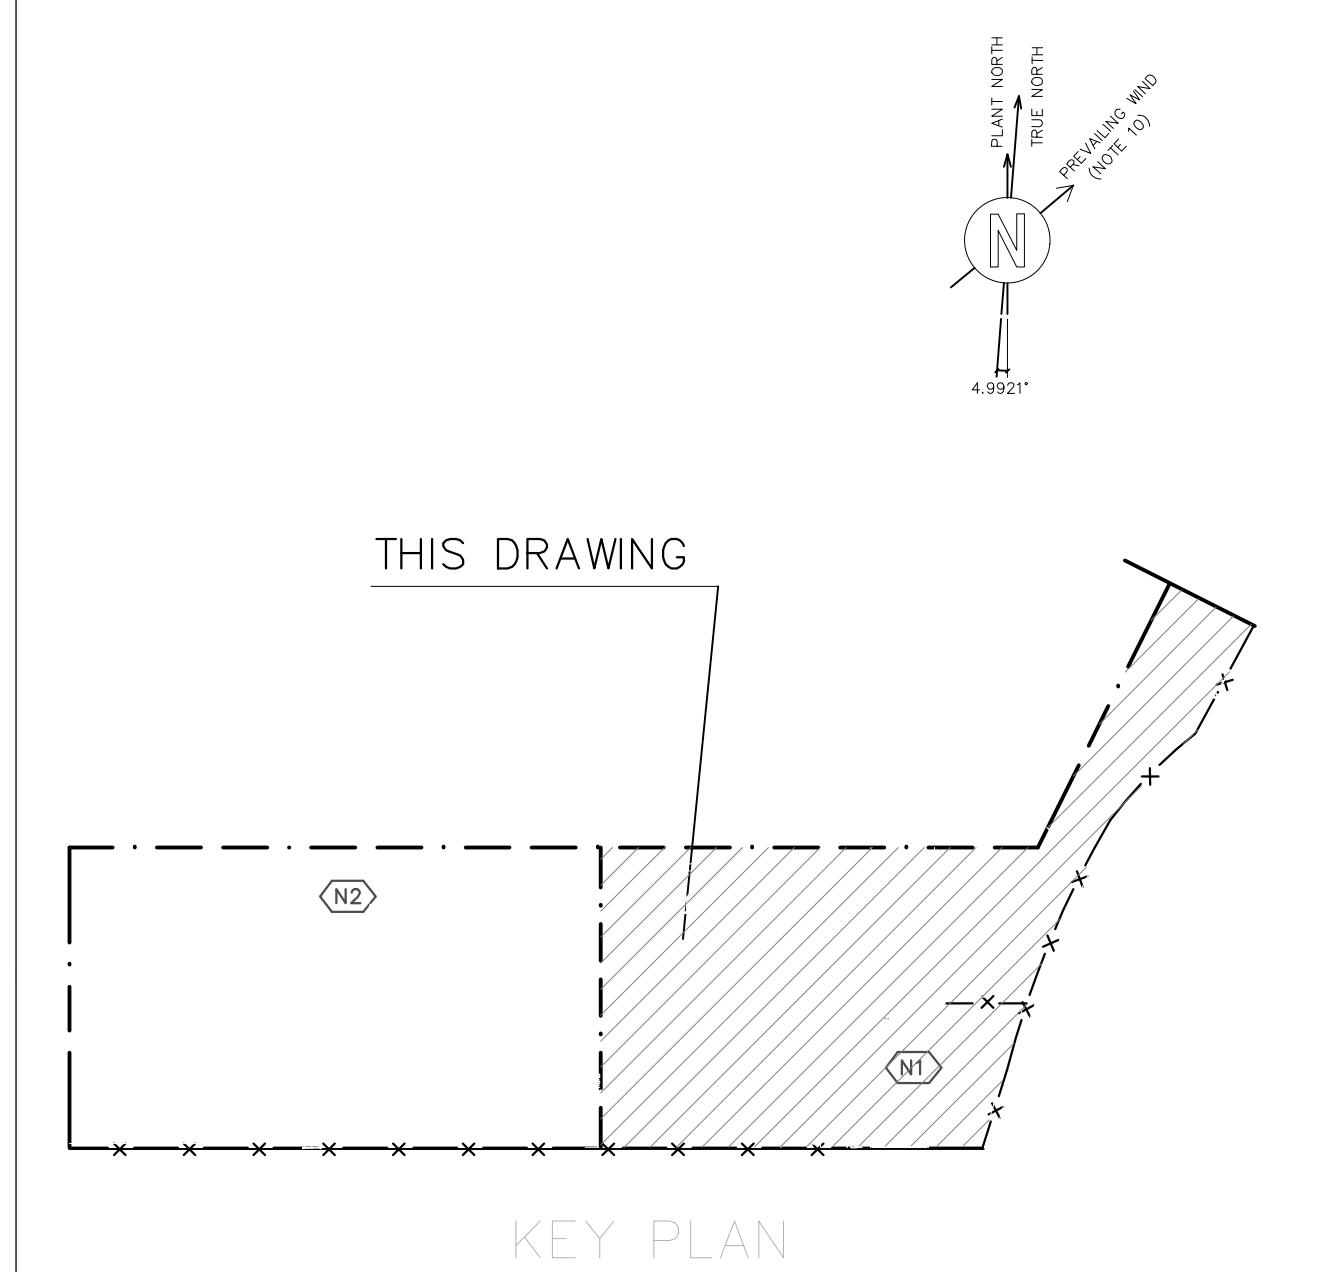


EQUIPMENT UNIT 52			EQUIPMENT UNIT 61			EQUIPMENT UNIT 82		
EQUIPMENT NO.	SERVICE	NOTE	EQUIPMENT NO.	SERVICE	NOTE	EQUIPMENT NO.	SERVICE	NOTE
51FA-01	SERVICE WATER DRUM		61AB-71	GUARDHOUSE SANITARY WATER SUMP	NOTE 12	82FA-02	WASTE WATER PIG RECEIVER	
51FA-06	PLANT AIR RECEIVER							
51FA-07	INSTRUMENT AIR RECEIVER							
51FD-09/S	INSTRUMENT AIR FILTERS							
51GA-09/09S	SERVICE WATER PUMPS							
51GB-01/S	AIR COMPRESSOR							
51PK-02/S	INSTRUMENT AIR DRYER							



1. COORDINATES ARE REFERRED TO PLANT NORTH.
PLANT REFERENCE POINT (N=1000.000 AND E=1000.000)
CORRESPONDS TO GEOGRAPHIC COORDINATES:
(N=443433.61 / E=60602.33)
2. ALL DIMENSIONS AND ELEVATIONS ARE IN MILLIMETERS AND 360° DEGREES
CIRCLE UNLESS OTHERWISE INDICATED
3. ALL COORDINATES ARE IN METERS
4. THE ELEVATION 100.000 CORRESPONDS TO (HIGH POINT OF PAVING)
AND IS EQUIVALENT +5.80 m. N.A.P.
5. T.L. TANGENT LINE EQUIPMENT
TOC TOP OF CONCRETE
> CENTER LINE
TOS TOP OF STEEL
EL. ELEVATION
F.S. FIXED SADDLE
T.O.G TOP OF GRATING
B.L. BATTERY LIMIT.
6. ————— BOUNDARY LIMIT
7. ———— X ———— X — BOUNDARY FENCE LIMIT
8. - - - - - ZONE LIMIT
9. AREA LIMIT
10. PREVAILING WIND DIRECTION SOUTH WEST
11.  ROAD CROSSING
12. EQUIPMENT ADDED ACCORDING TO MASTER PID. IT'LL SHOW IN THE NEXT PID OFFICIAL ISSUE



080871C-N00-DW-0053-001	MAASVLAKTE NEW AREA GENERAL KEY PLAN
080871C-N00-DW-0051-002	MAASVLAKTE NEW AREA GENERAL PLOT PLAN
080871C-000-DW-0051-005	OVERALL PLOT PLAN
Drawing No	DESCRIPTION

CONFIDENTIAL

1	14-JAN-2021	ISSUED FOR PERMITTING	SOLUANN	WLEKON	LATKAL
D	12-11-2020	ISSUED FOR REVIEW	M.PALLIN	F.MARGANO	AM VESTO/DI/OLOZIN
C	26-08-2020	ISSUED FOR BASIC DESIGN	M.PALLIN	F.MARGANO	AM VESTO/DI/OLOZIN
B	19-06-2020	ISSUED FOR REVIEW (LRA COMMENTS INCLUDED)	M.PALLIN	F.MARGANO	BAZOM/DI/OLOZIN
A	30-03-2020	ISSUED FOR REVIEW	M.PALLIN	F.MARGANO	BAZOM/DI/OLOZIN
REV	DATE	DESCRIPTION	PREP	CKD	APPR/AUTH

