

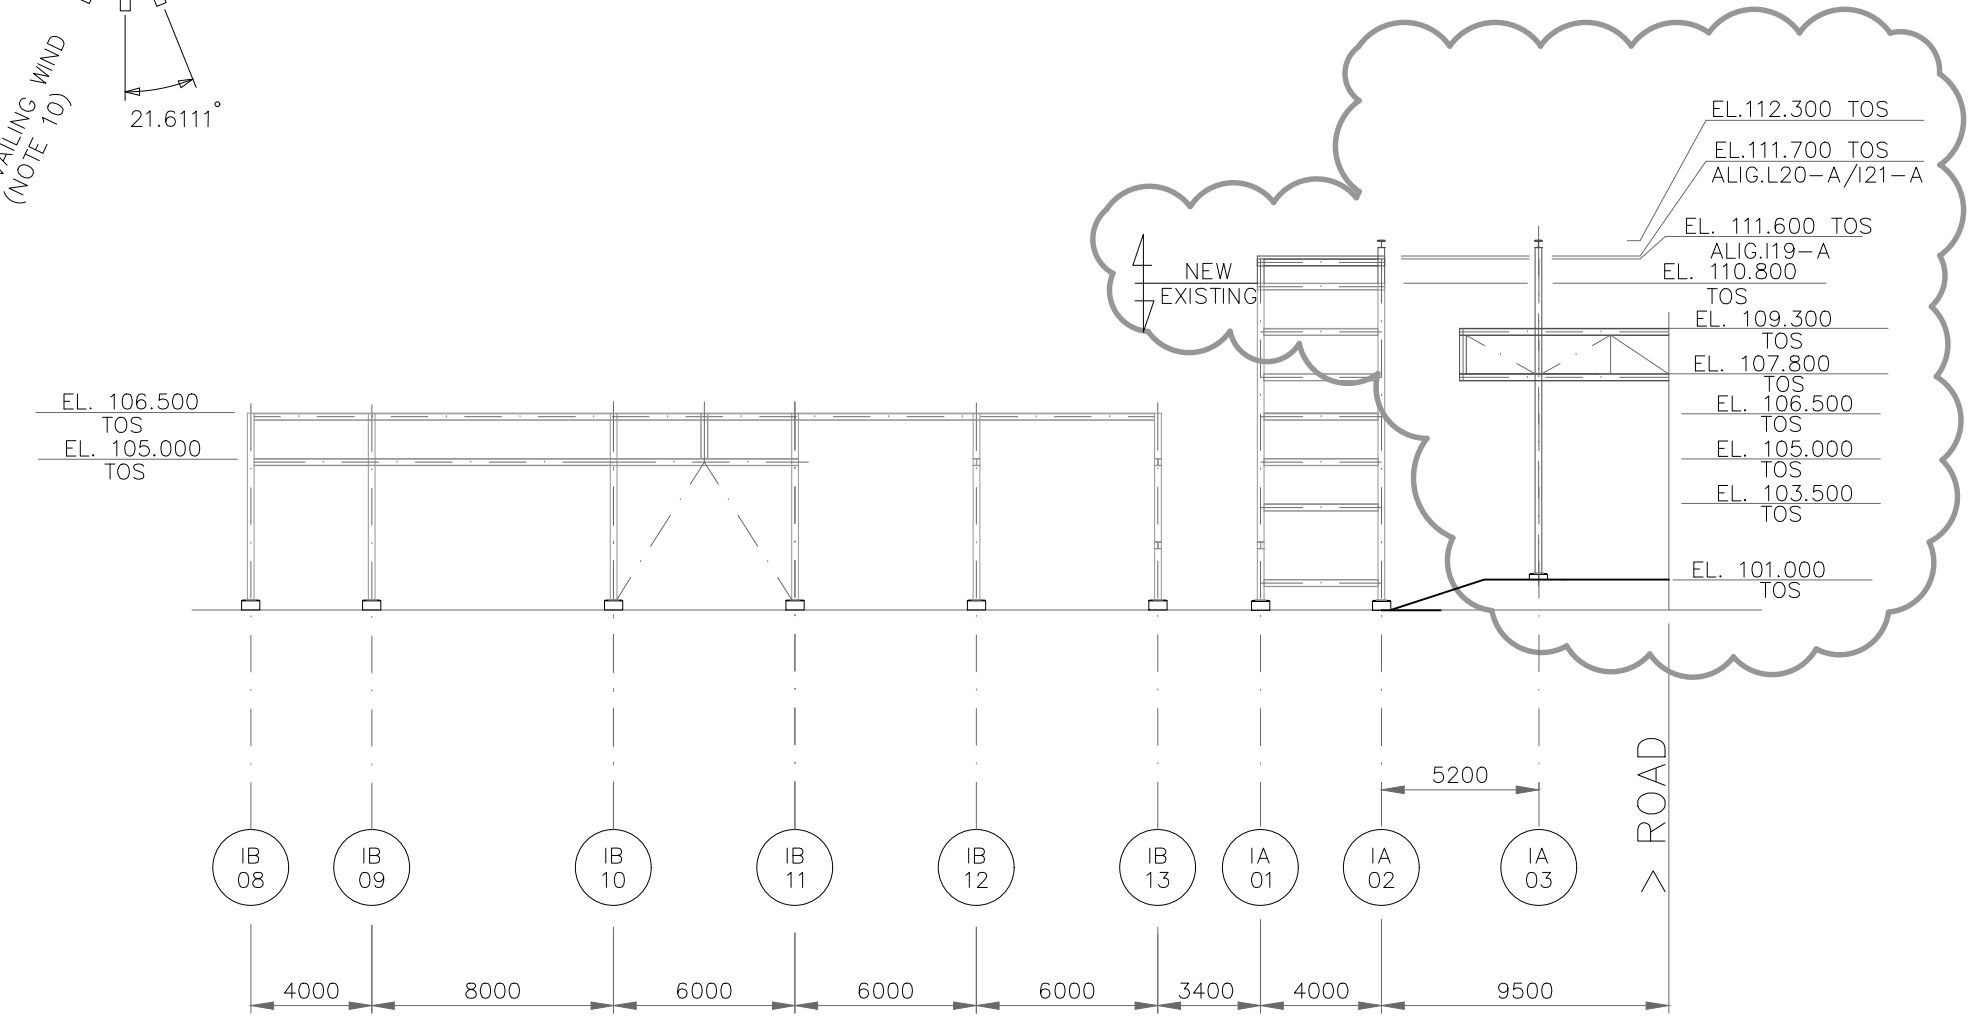



EQUIPMENT NO.	SERVICE	NOTE
50GE-02	GENERATOR EMERGENCY DIESEL	
50FB-03X	FUEL TANK	
60AD-44	UTILITIES OILY WATER SUMP	
60AD-72	UTILITIES OILY WATER SUMP	
60GA-53A/B	UTILITIES SUMP	
60GA-72	UTILITIES PUMP	
60GA-72S	UTILITIES SUMP	

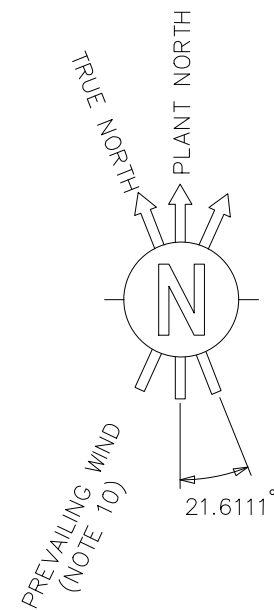


VIEW "A-A"  
scale 1:250

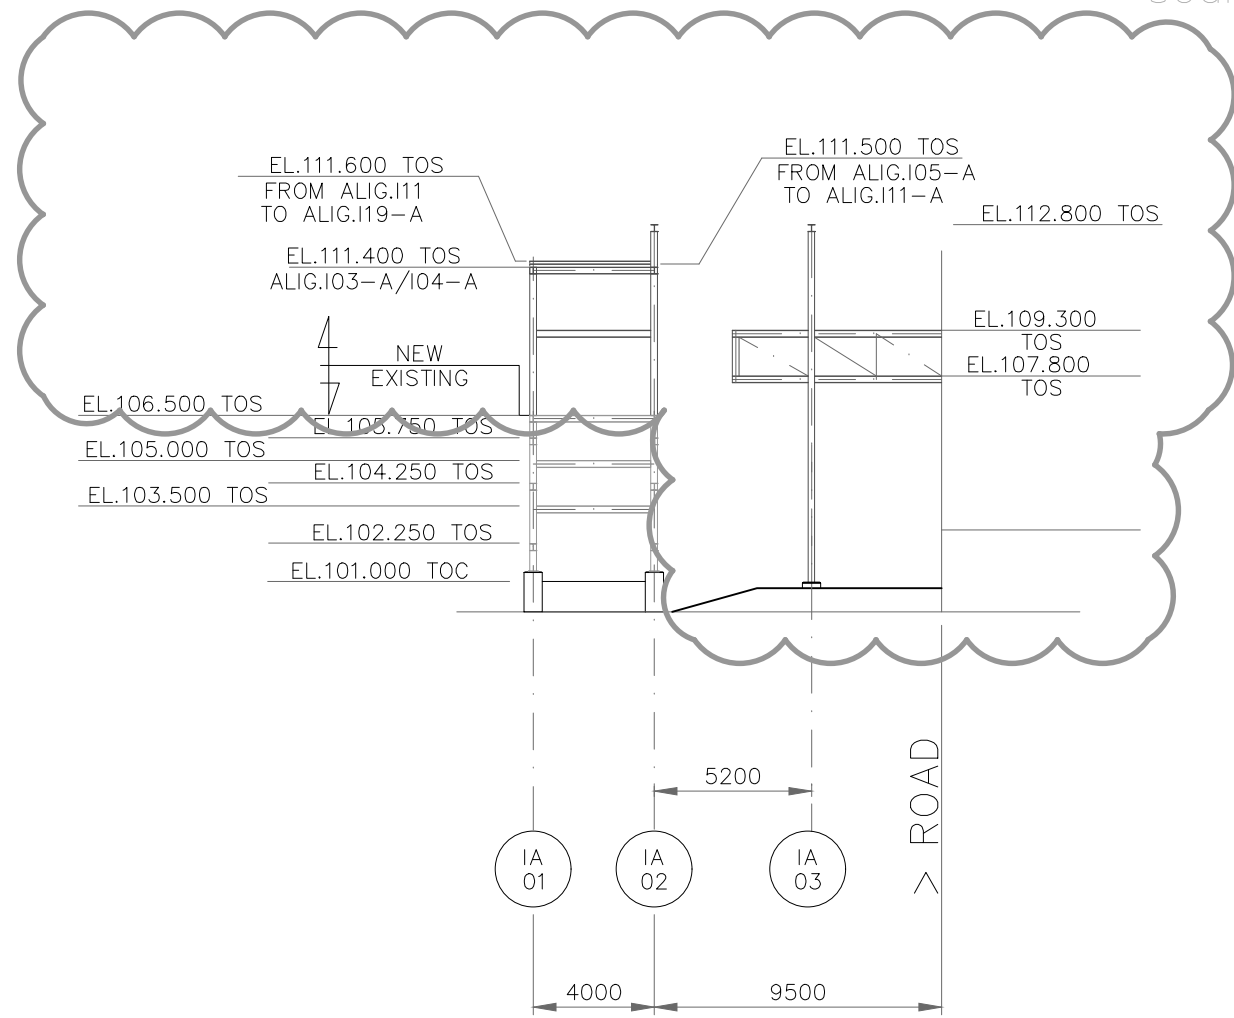

SECTION "B-B"  
scale 1:250

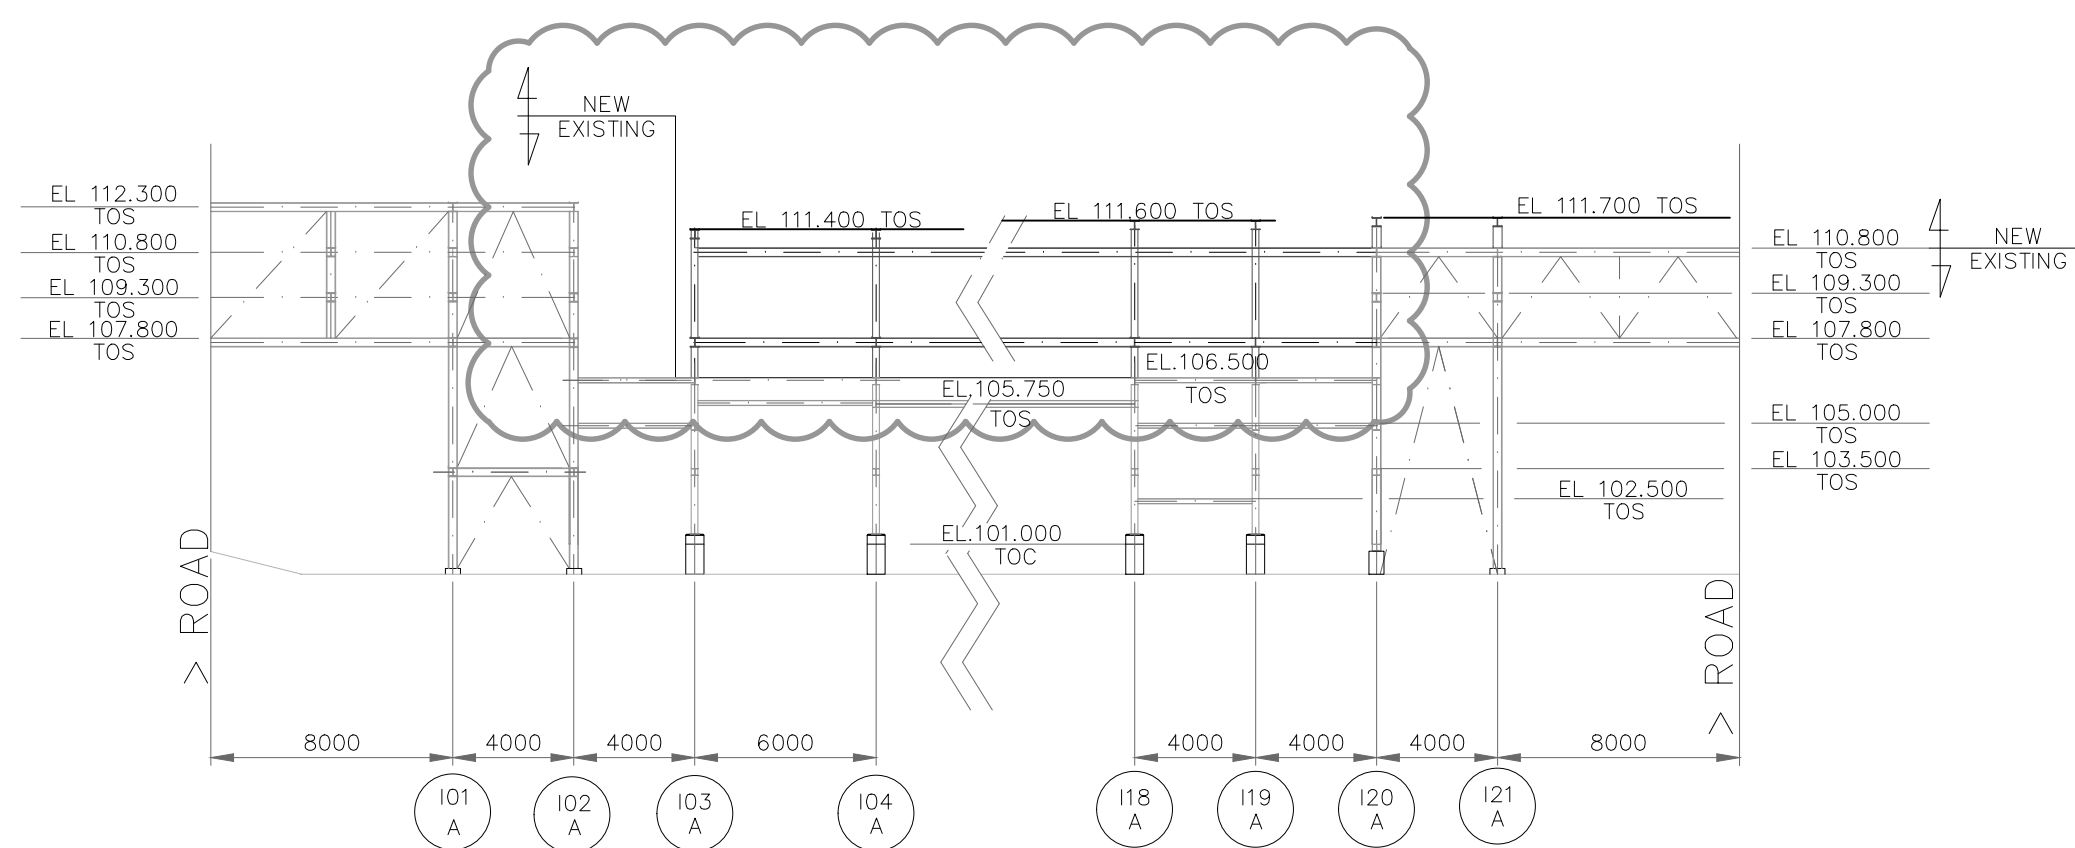

VIEW "C-C"  
scale 1:250

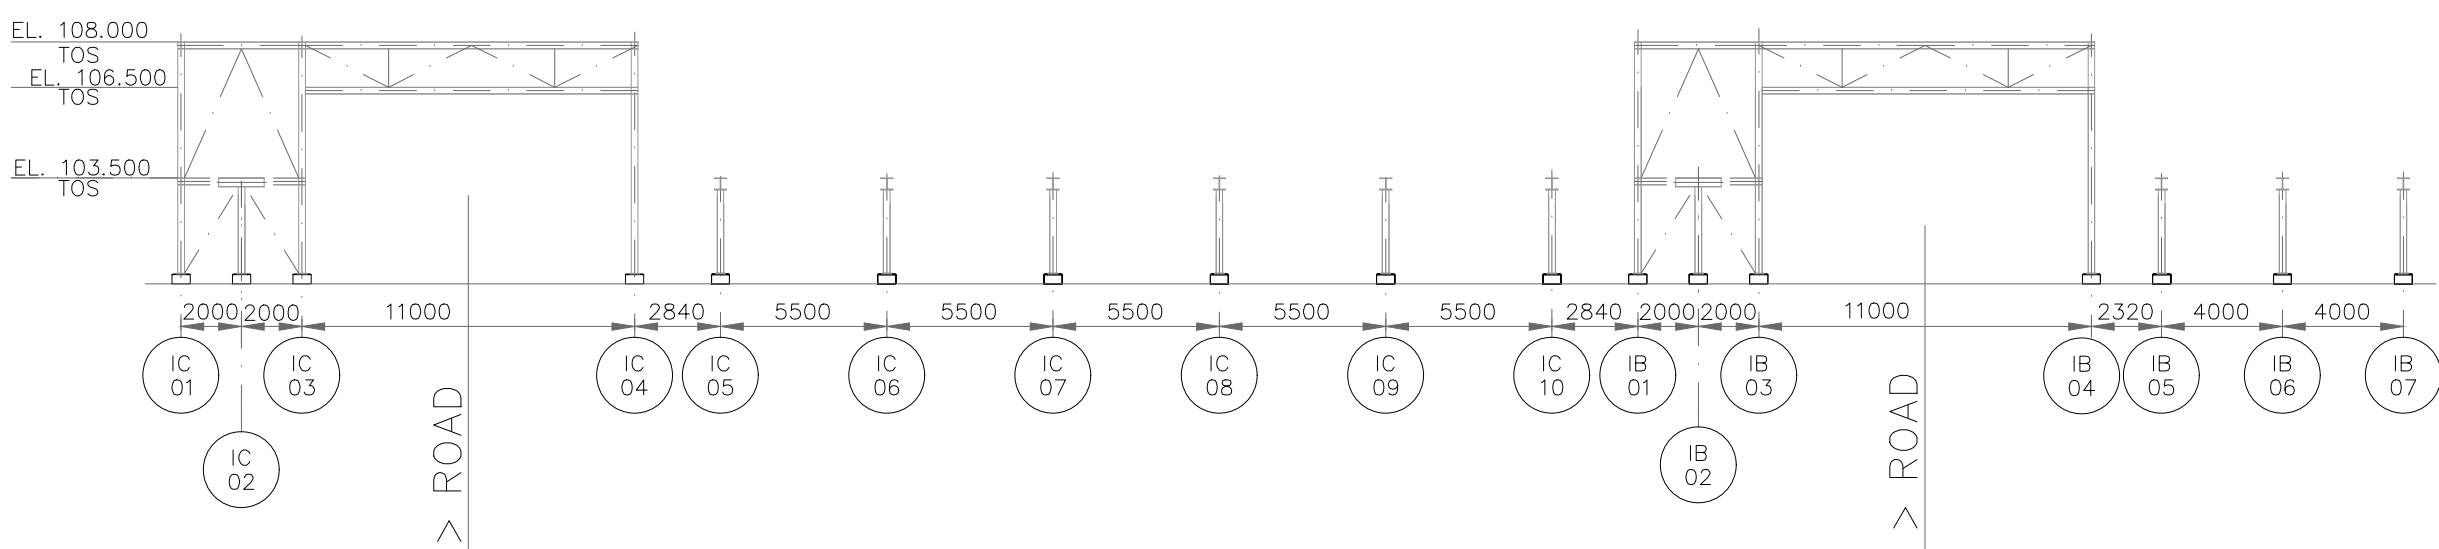


VIEW "D-D"  
scale 1:250

FOR CONTINUATION SEE DRAWING  
2305-F00-DW-0051-001-01


FOR CONTINUATION SEE DRAWING  
2305-E00-DW-0051-01-01

FOR CONTINUATION SEE DRAWING  
080871C-B00-DW-0051-001-01

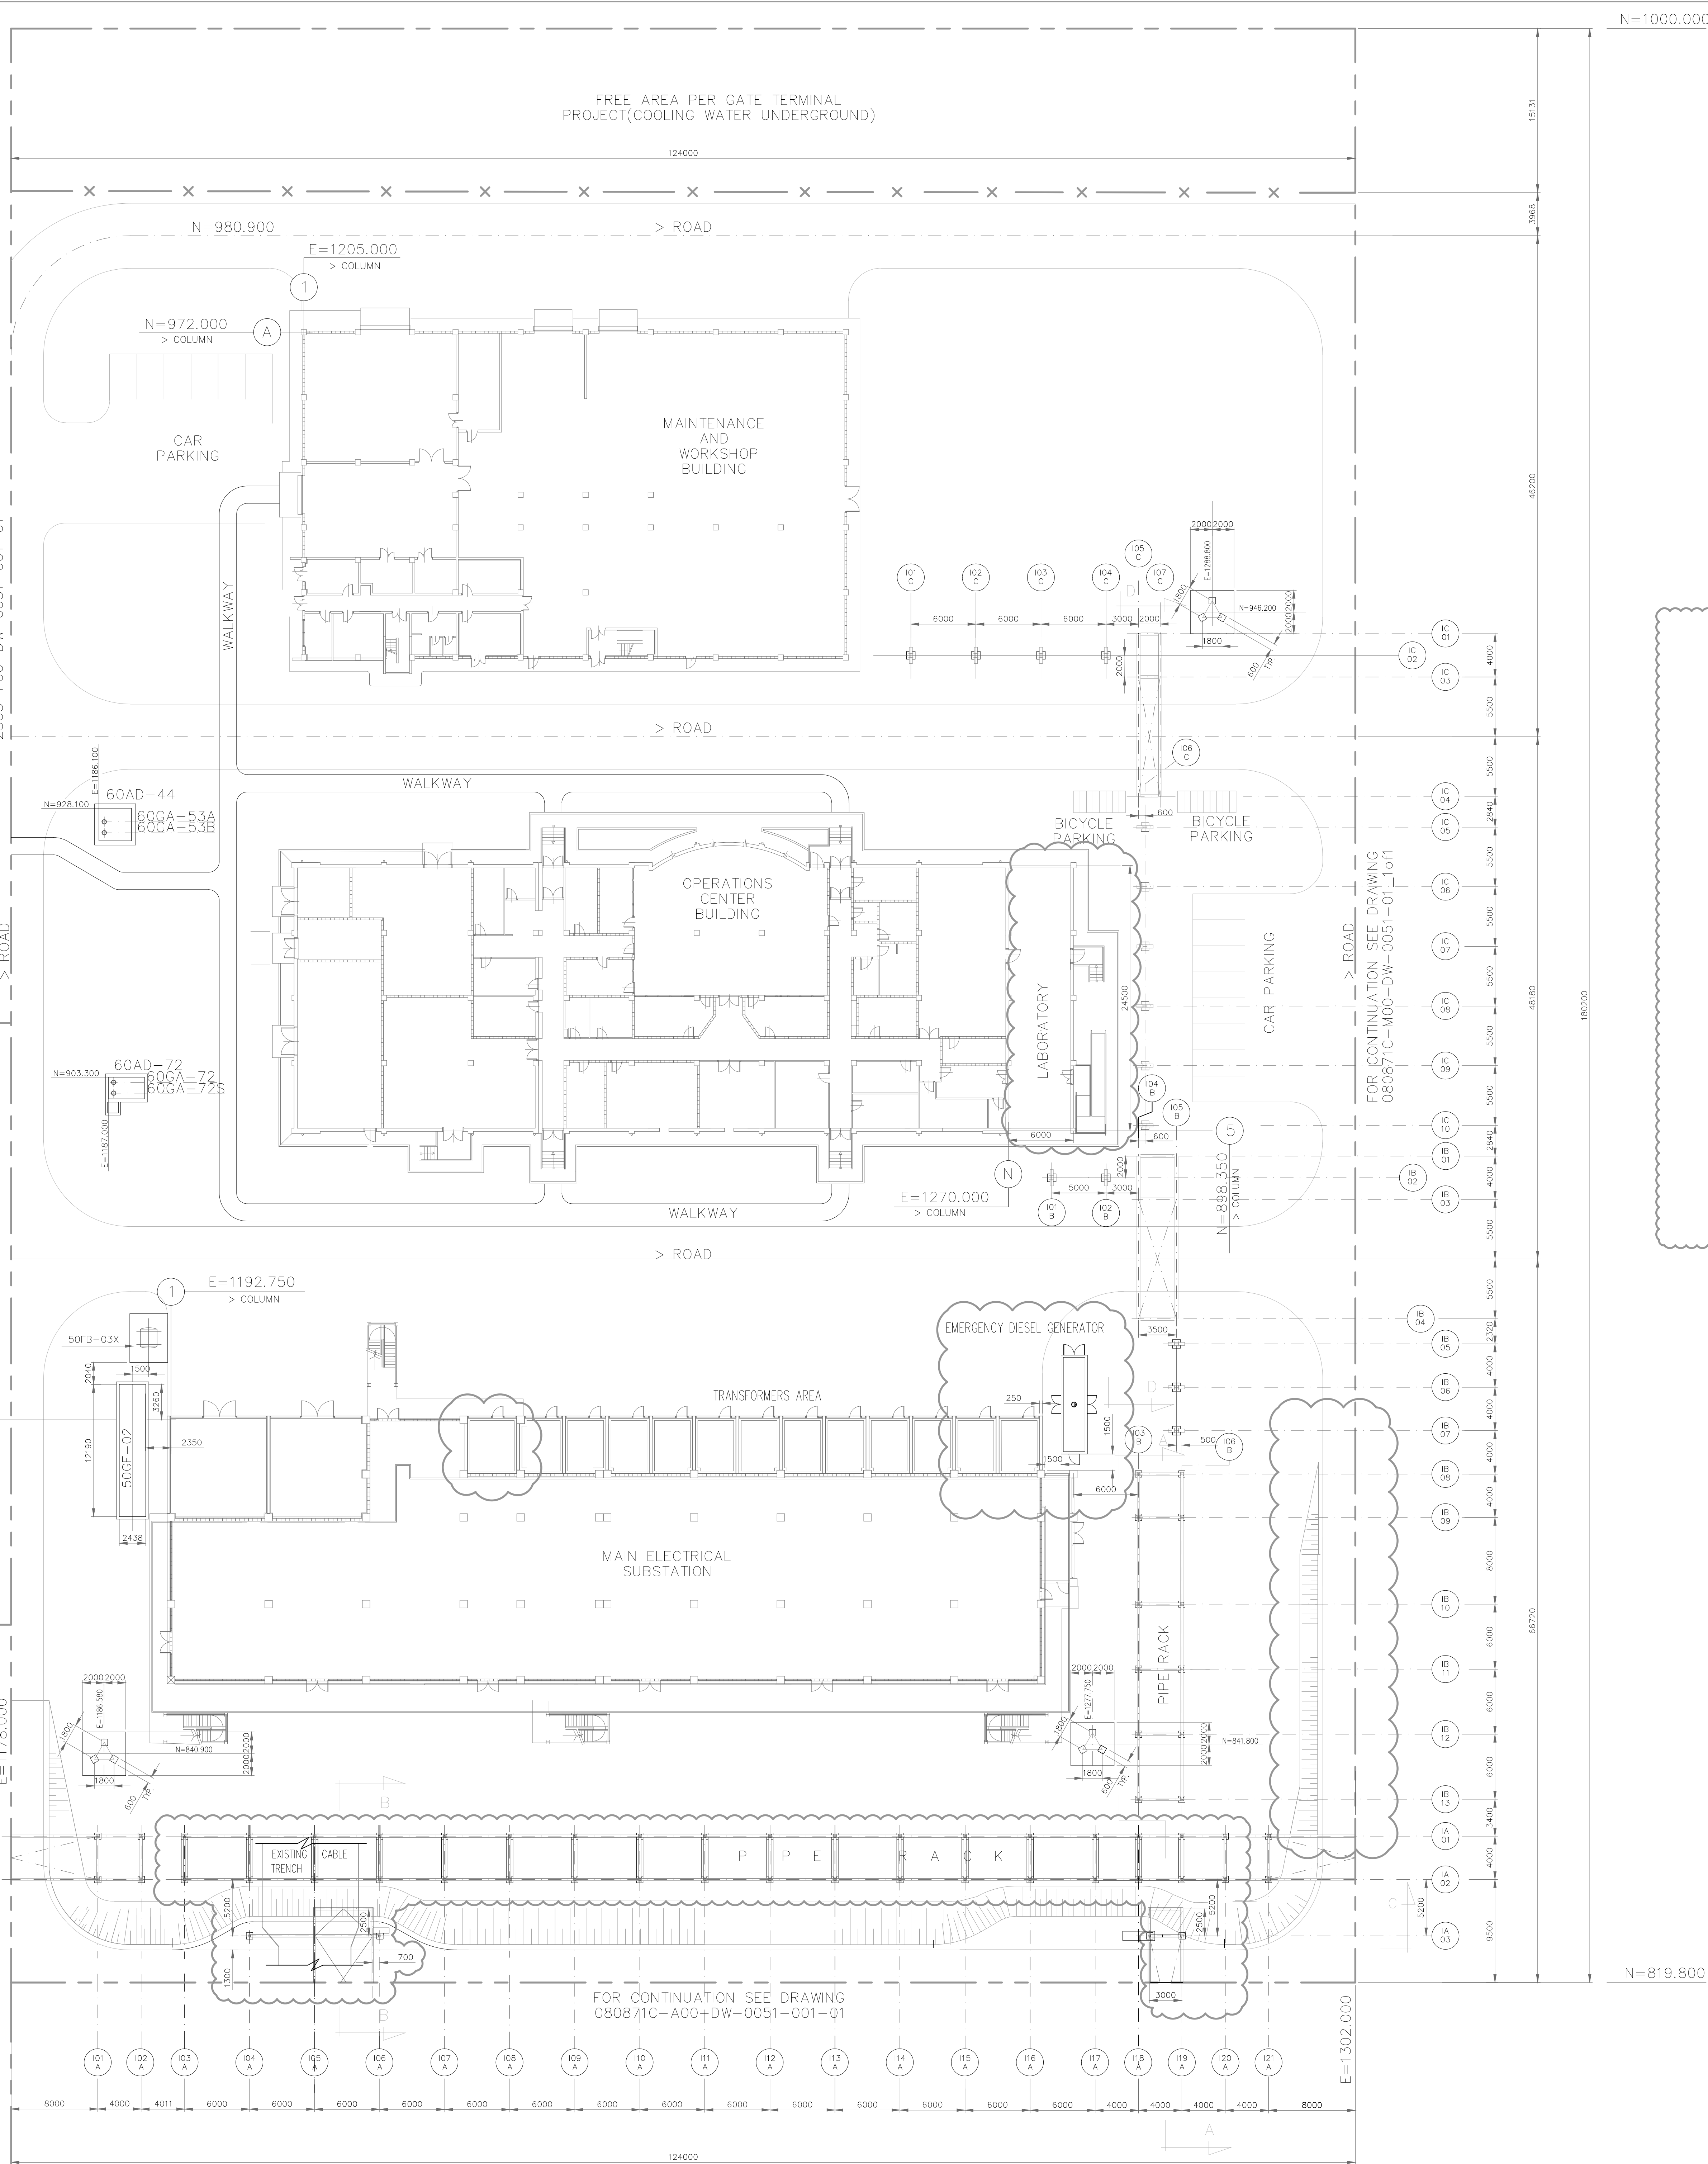


## GENERAL NOTES

- COORDINATES ARE REFERRED TO PLANT NORTH. THE ORIGIN OF THE SYSTEM IS THE OUTER NORTH-WEST CORNER OF THE PLANT (N=443093 / E=62008) CORRESPONDING TO N=1000.000 / E=1000.000
- ALL DIMENSIONS AND ELEVATIONS ARE IN MILLIMETERS AND 360° DEGREES CIRCLE UNLESS OTHERWISE INDICATED
- ALL COORDINATES ARE IN METERS
- THE ELEVATION 100.000 CORRESPONDS TO (HIGHT POINT OF PAVING) AND IS EQUIVALENT +5.20 m. N.A.P.
- T.L. TANGENT LINE EQUIPMENT
- TOC TOP OF CONCRETE
- > CENTER LINE
- TOS TOP OF STEEL
- H.P.P. HIGHEST PAVING POINT
- EL. ELEVATION
- F.S. FIXED SADDLE
- DENOTES BOUNDARY LIMIT
- X---X--- DENOTES FENCE LIMIT
- DENOTES ZONE LIMIT
- DENOTES AREA LIMIT
- PREVAILING WIND DIRECTION SOUTH WEST
- DENOTES ROAD CROSSING
- DENOTES LIGHTING TOWER
- DENOTES UPGRADING FOR PROJECT 080871C

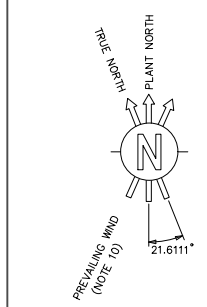

THIS DRAWING

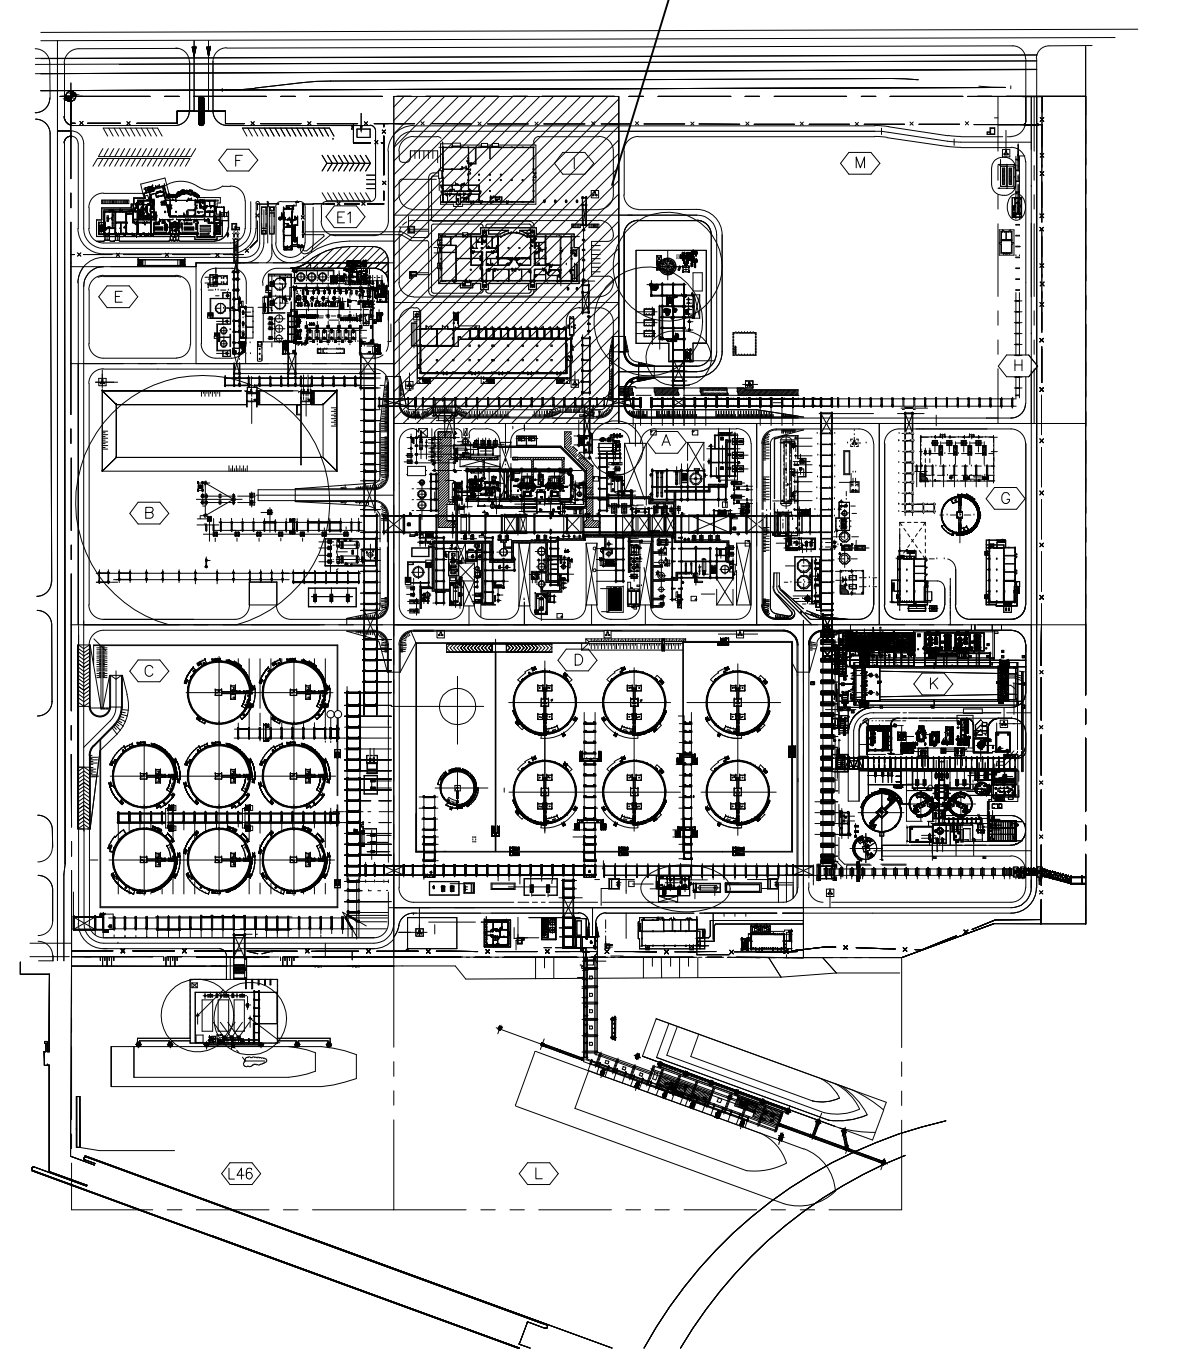

## KEY PLAN

080871C-000-DW-1331-001-01	REFINERY GENERAL KEY PLAN
080871C-000-DW-0051-005-01	REFINERY GENERAL PLOT PLAN

Drawing No	DESCRIPTION
------------	-------------

## REFERENCE DRAWINGS

## CONFIDENTIAL

1	14-JUN-2021	ISSUED FOR PERMITTING	SOLUANN	WILKSON	LATVAL
D	05-NOV-2020	ISSUED FOR REVIEW	M.PALLIN	F.MARCIANO	K.B. VESTU/OLAZON
C	01-OCT-2020	ISSUED FOR REVIEW	M.PALLIN	F.MARCIANO	K.B. VESTU/OLAZON
B	21-MAY-2020	REVISED FOR BASIC OF DESIGN	M.PALLIN	F.MARCIANO	K.B. VESTU/OLAZON
A	19-MAR-2020	ISSUED FOR REVIEW	M.PALLIN	F.MARCIANO	K.B. VESTU/OLAZON
REV	DATE	DESCRIPTION	PREP	CKD	APPR/AUTH

NESTE

ROTTERDAM SITE DEVELOPMENT  
DEFINITION PHASE  
NESTE

ZONE "I"

## DETAILED PLOT PLAN AND ELEVATIONS

SCALE	Drawing No	Page	Rev.
1:250	080871C Project	100 Unit	DW Doc.Type
Neste Drawing No			
2305 Project	100 Unit	DW Doc.Type	00 Disc
51 Subj	01 Ser.No	1 of 1 Page	