

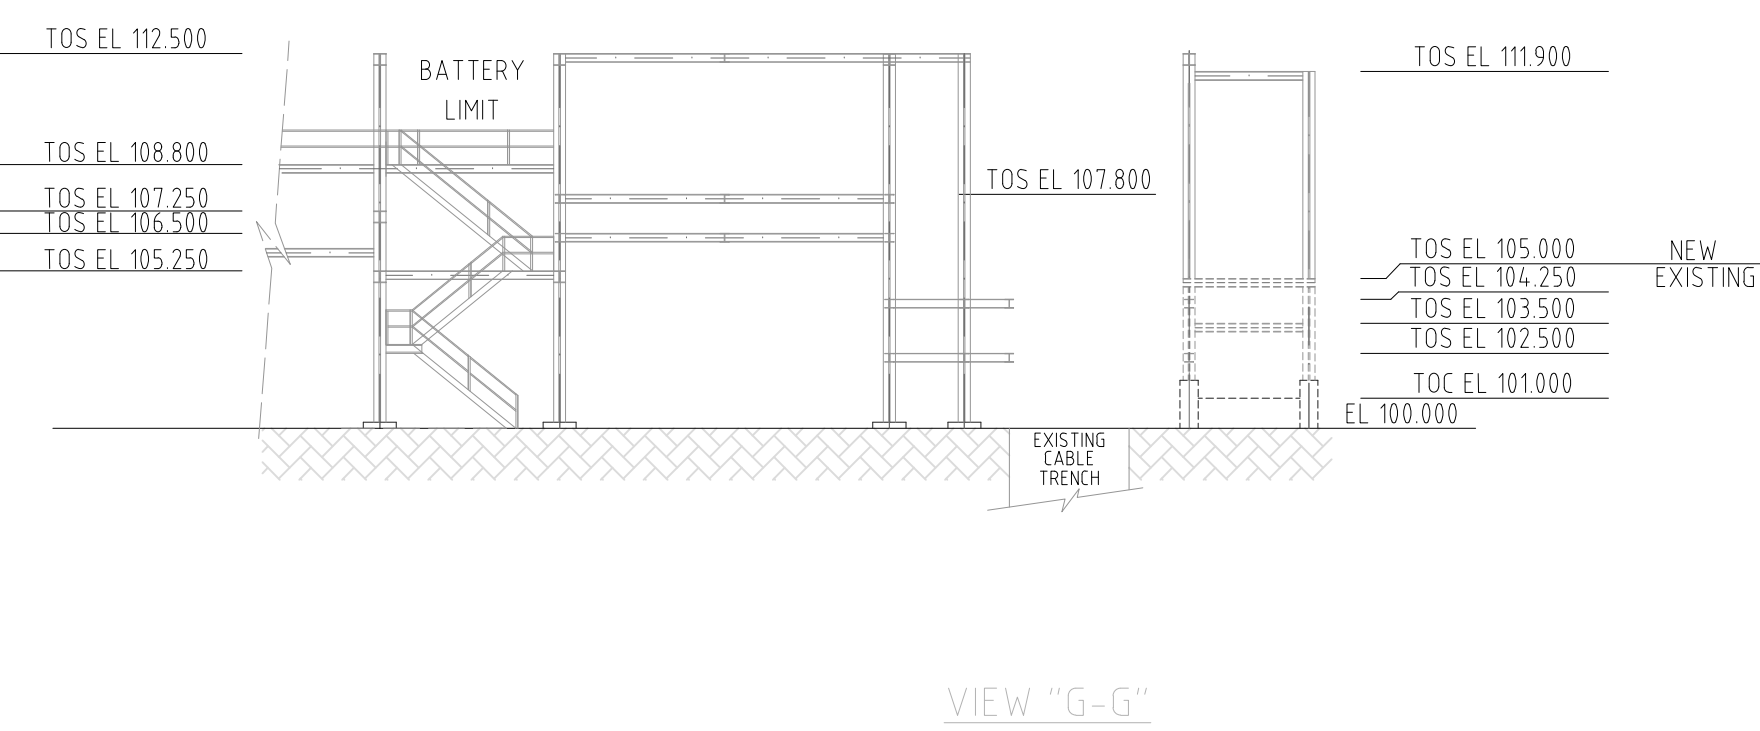


A compass rose diagram with a central circle containing the letter 'N'. Three arrows originate from the center: one pointing straight up labeled 'TRUE NORTH', one pointing slightly to the right of vertical labeled 'PLANT NORTH', and one pointing towards the bottom-left labeled 'PREVAILING WIND (NOTE 10)'. An arc between the 'TRUE NORTH' and 'PREVAILING WIND' arrows is labeled '21.61ft'.

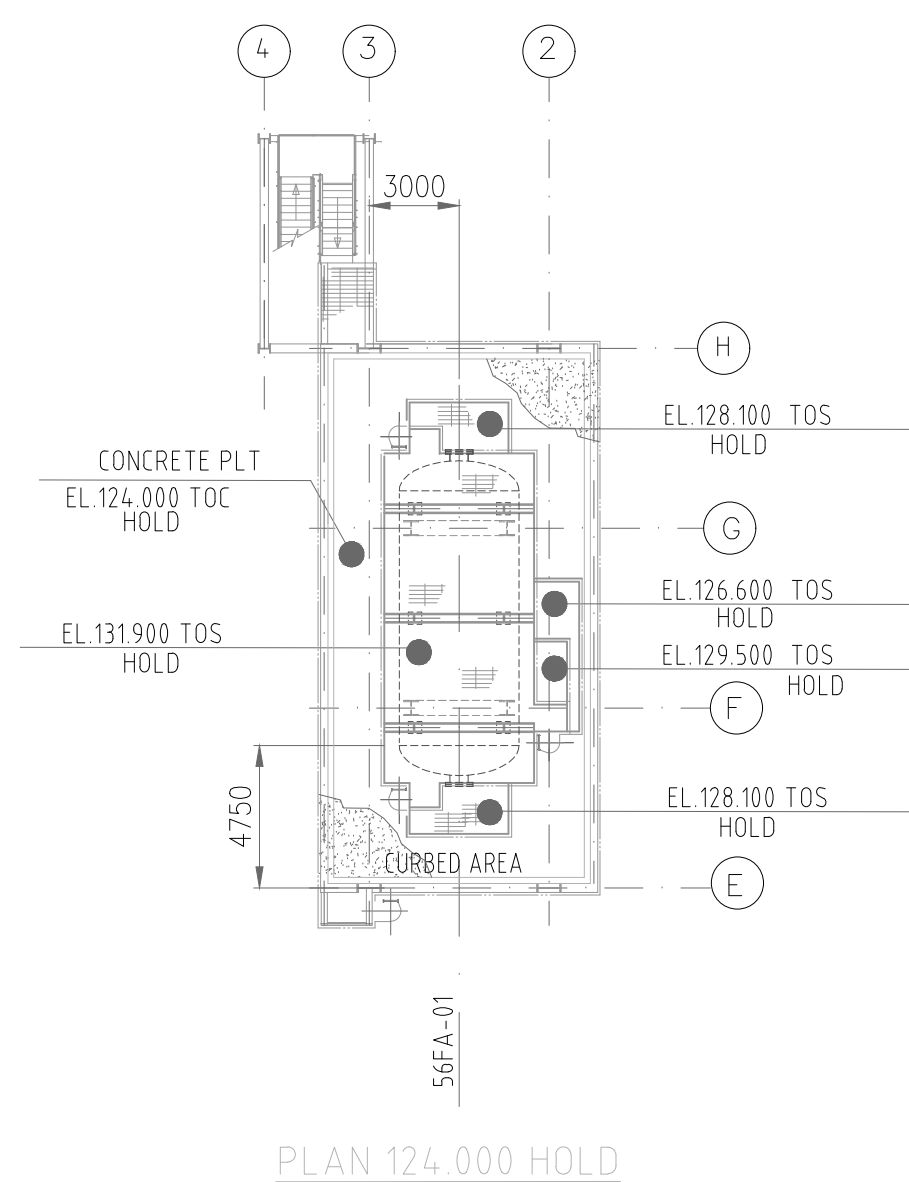

-

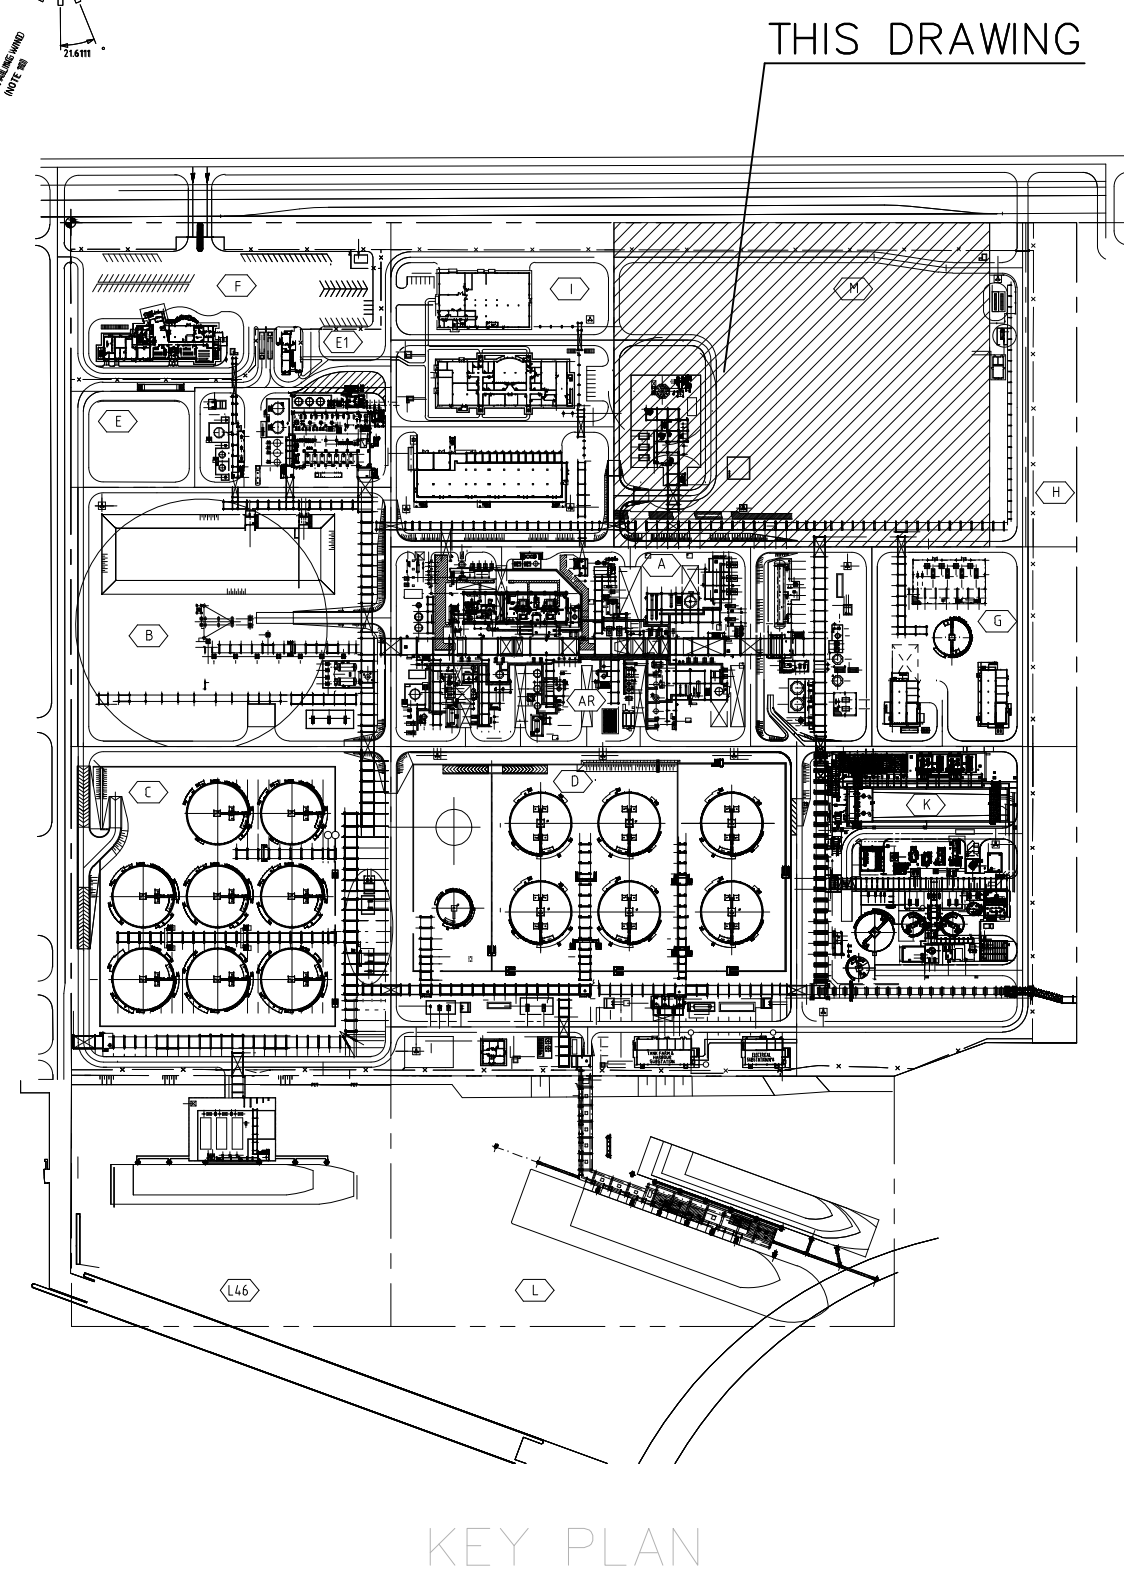

080871C-000-DW-0051-001-01	ZONE "M" DETAILED PLOT PLAN AND ELEVATION
080871C-000-DW-1331-001-01	REFINERY GENERAL KEY PLAN
080871C-000-DW-0051-005-01	REFINERY GENERAL PLOT PLAN
Drawing No	DESCRIPTION

REFERENCE DRAWINGS

CONFIDENTIAL						
1	14-JAN-2021	ISSUED FOR PERMITTING	SOLLUANN	WILKEKON	LAIKRAL	
D	28-OCT-2020	ISSUED FOR REVIEW	M.PALLINI	F.MARGANO	ADJ NESTO/OLIOKON	
C	01-OCT-2020	ISSUED FOR REVIEW	M.PALLINI	F.MARGANO	ADJ NESTO/OLIOKON	
B	21-MAY-2020	REVISED FOR BASIC OF DESIGN	M.PALLINI	F.MARGANO	REBOLAN/OLIOKON	
A	19-MAR-2020	ISSUED FOR REVIEW	M.PALLINI	F.MARGANO	REBOLAN/OLIOKON	
9	15-SEP-2007	AS-BUILT	SALOMARCON	F.RAMPI	FIDONE/LOKOPY	
REV	DATE	DESCRIPTION	PREP	CKD	APPR/AUTH	

NESTE

ROTTERDAM SITE DEVELOPMENT
DEFINITION PHASE
NESTE

ZONE "M"

DETAILED PLOT PLAN AND ELEVATIONS

SCALE	Drawing No						Page	Rev.
1:250	080871C Project	M00 Unit	DW Doc.Type	00 Disc	51 Subj	001 Ser.No	2 of 2	1
Neste Drawing No								