
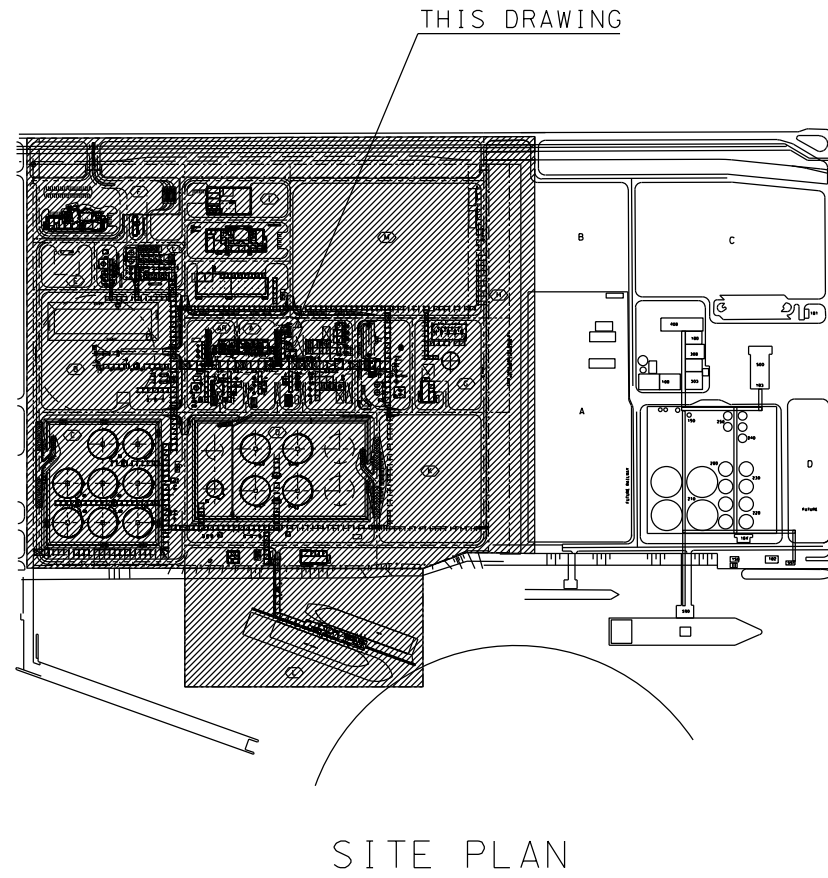


The present document or drawing is property of Neste Oil and shall not, under any circumstances, be totally or partially, directly or indirectly, transferred, reproduced, copied, discussed or used without its prior written consent.
for any purpose and in any way other than that for which it is specifically furnished or outside the extent of the agreed upon right of use

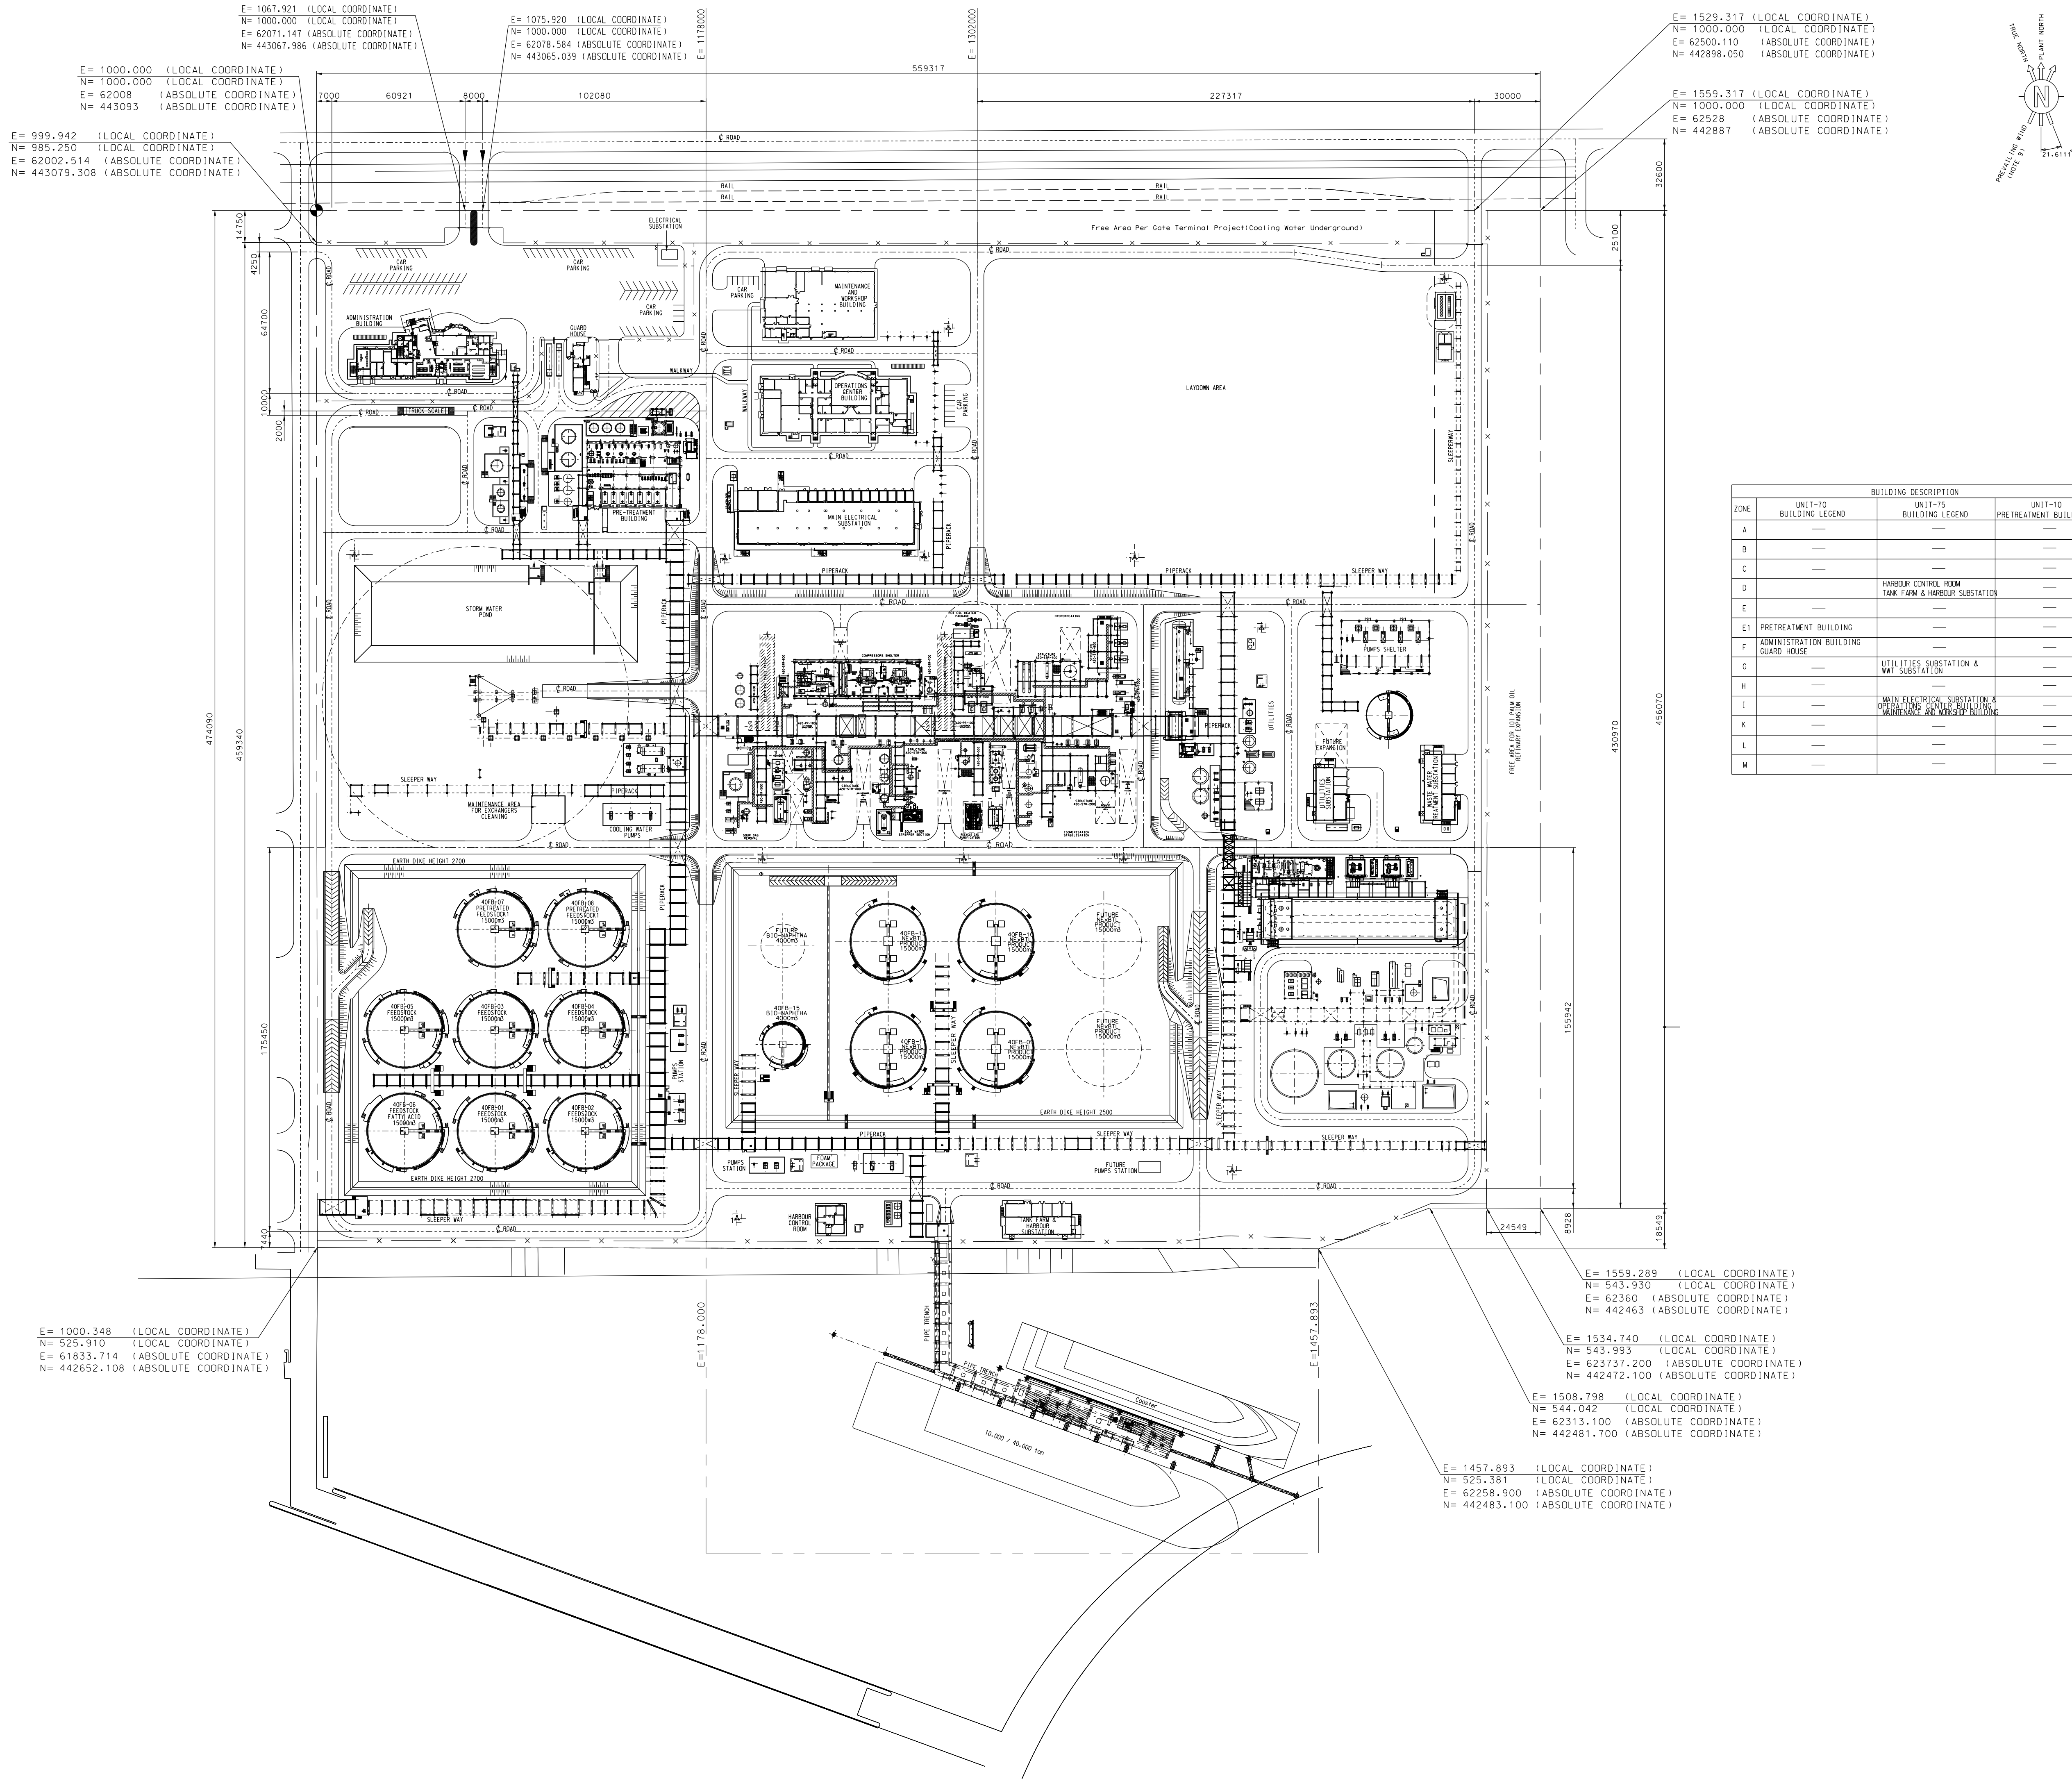

SITE PLAN