



2305-000-DW-1442-01-02-C

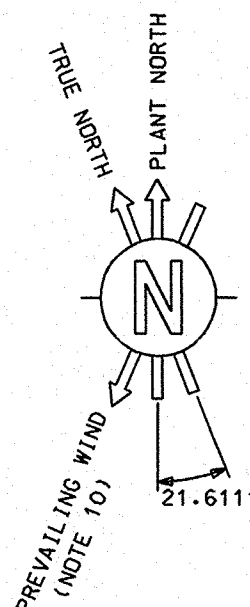


FOR CONTINUATION SEE DWG. 2305-000-1442-01-01

AREA LIMIT

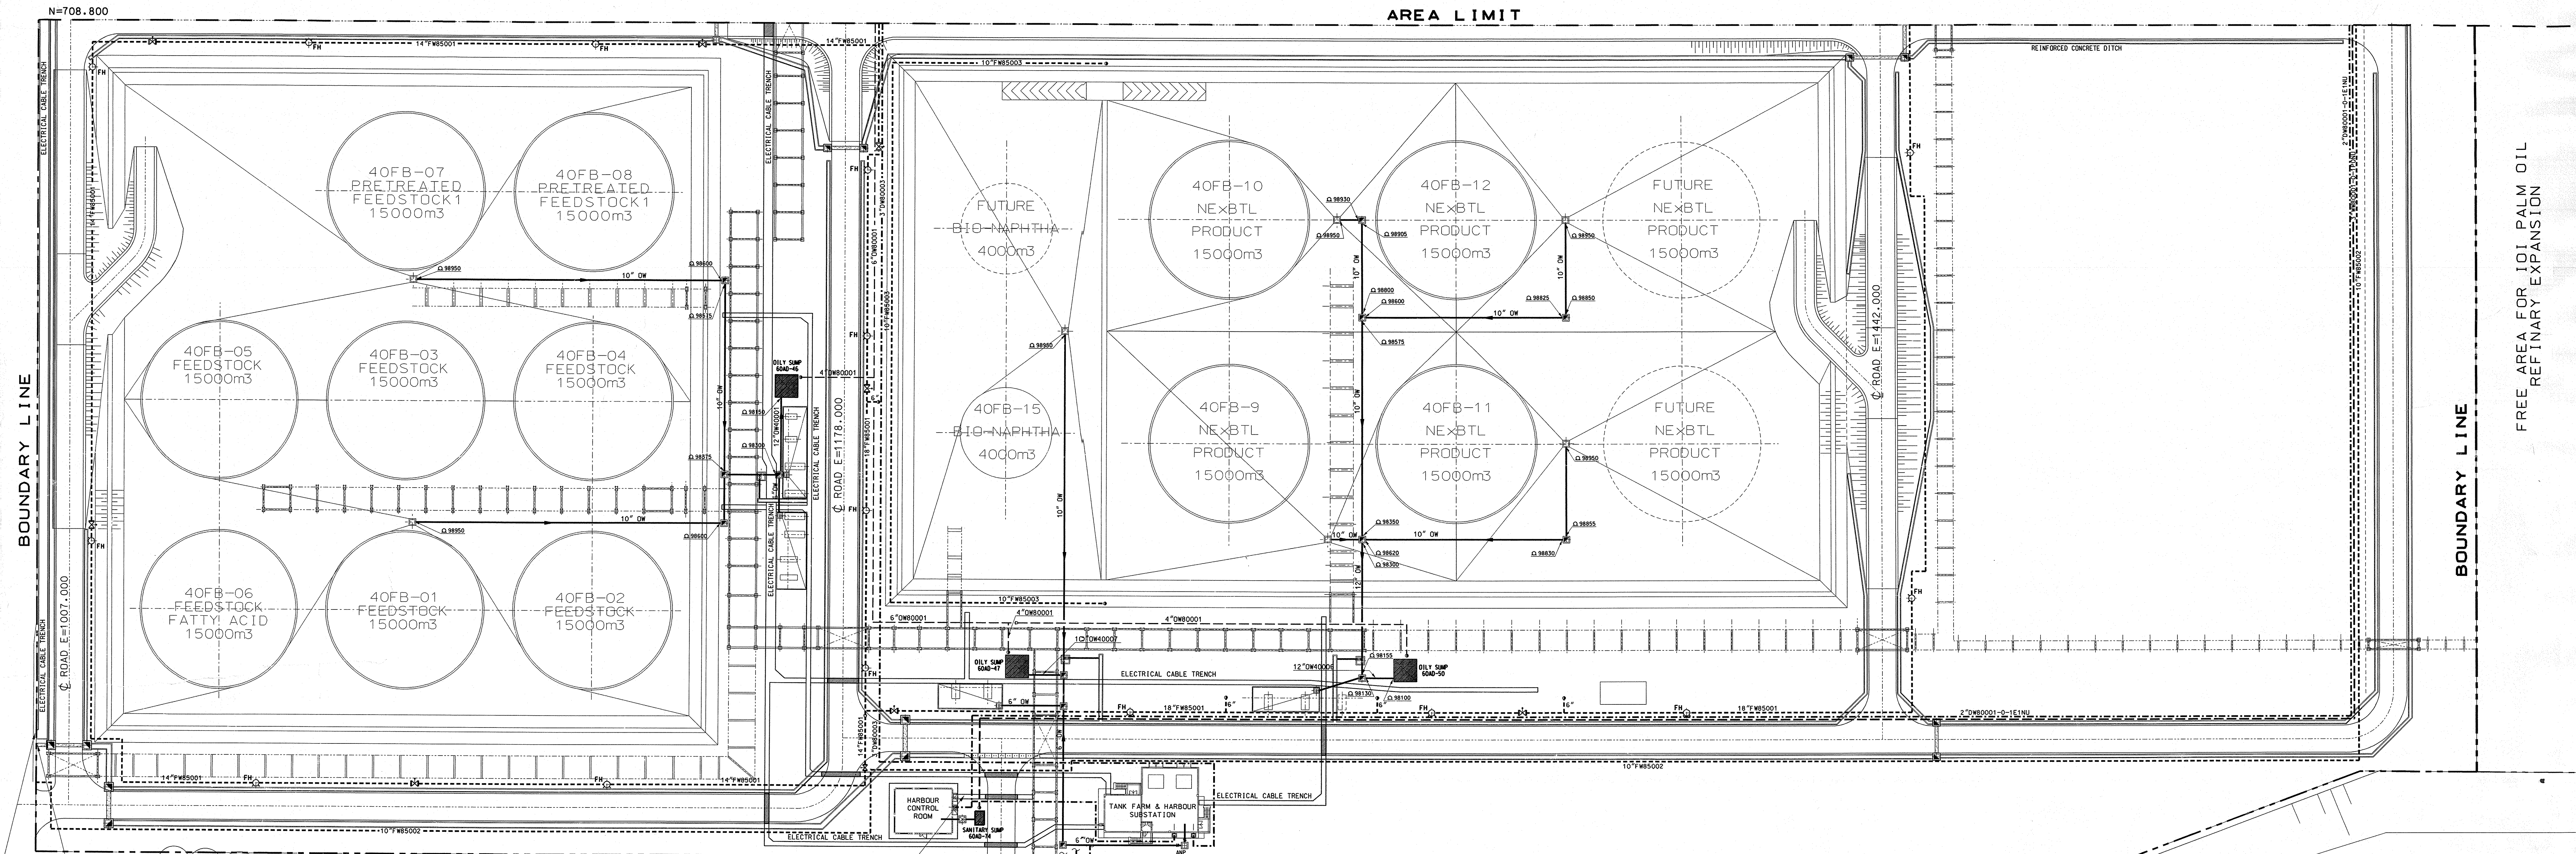

GENERAL NOTES
1) FOR GENERAL NOTES AND LEGEND SEE SH.1

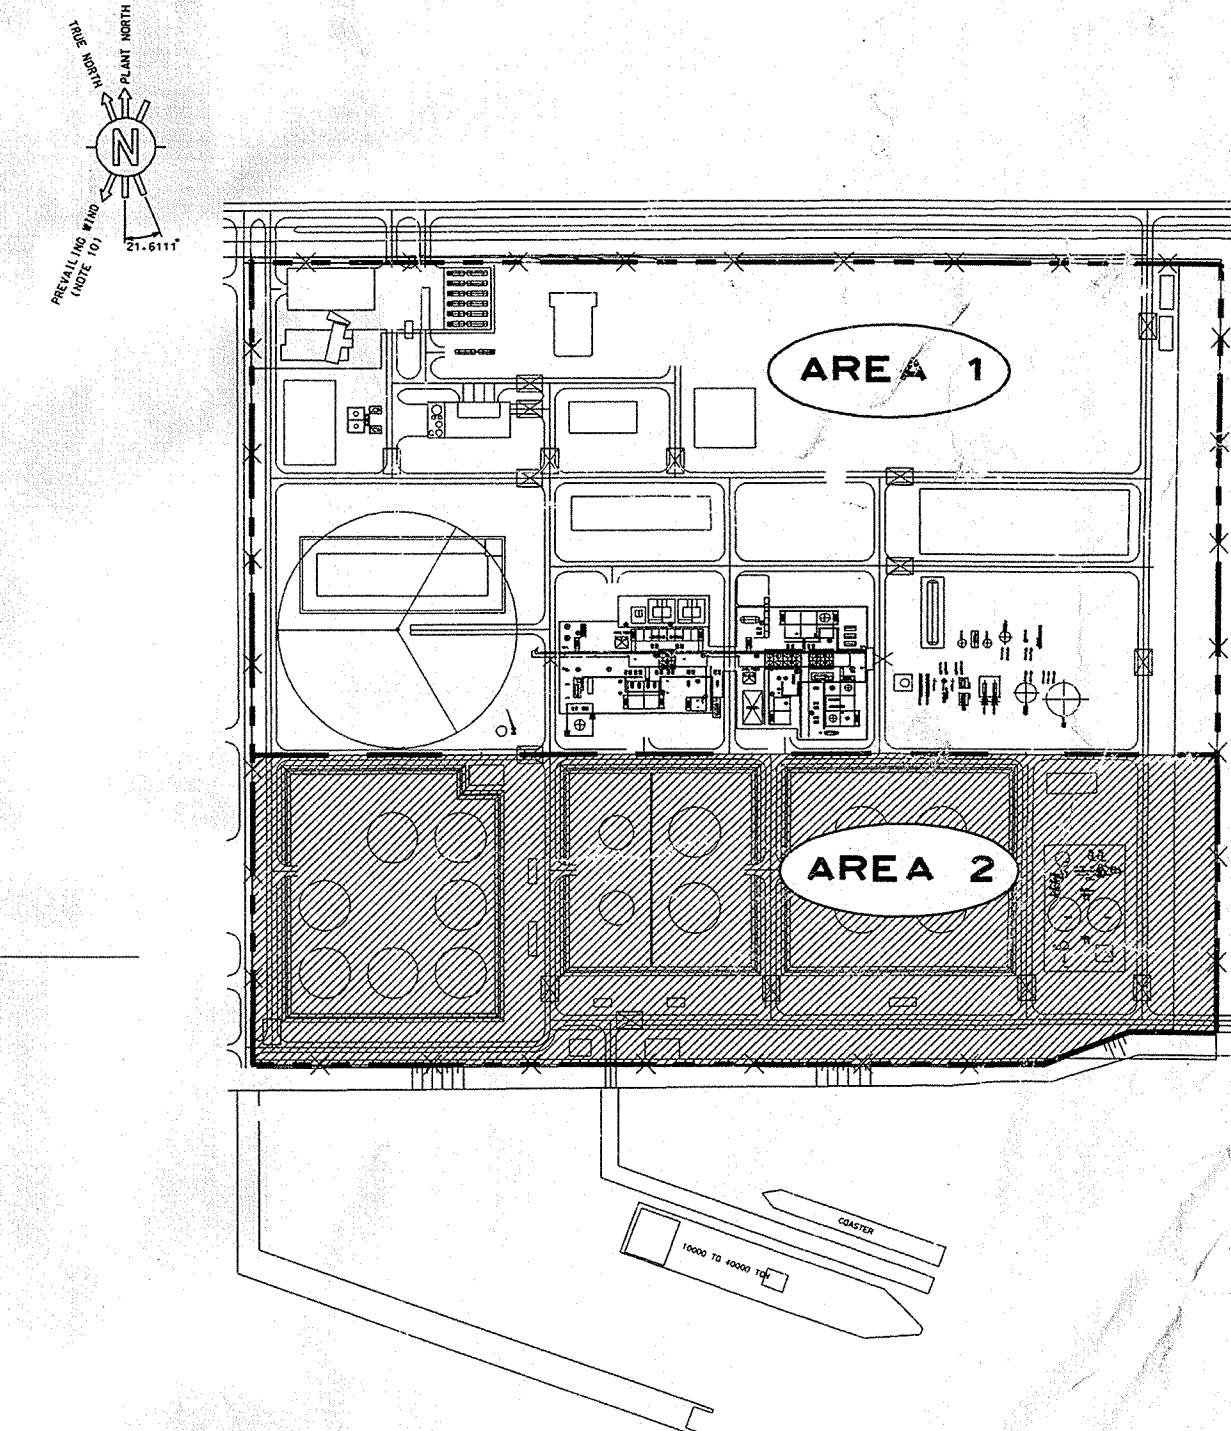

KEY PLAN

Drawing No.	DESCRIPTION
2305-000-DW-1442-01	GENERAL NOTES FOR UNDERGROUND SYSTEMS
2305-000-STC-1442-01	STANDARD CONSTRUCTION DRAWINGS
2305-000-DW-0001-02	OVERALL PLOT PLAN

REV	DATE	DESCRIPTION	PREP	CHKD	APPR	AUTH
C	11 July 2008	ISSUED FOR DETAIL DESIGN	FINI	PASQUALE	GENILE	J.L. LOPEZ
B	12 April 2008	ISSUED FOR REVIEW	FINI	PASQUALE	GENILE	J.L. LOPEZ
A	28 Nov 2007	ISSUED FOR REVIEW	PIAZZA	PIAZZA	SEM	J.L. LOPEZ

NESTÉ OIL		Technip	
TECHNIP ITALY S.p.A.			
ROTTERDAM NExBTL PLANT			
MAJOR UNDERGROUND PLAN - AREA 2			
SCALE	Technip Drawing No.		
1:500	2305	000	DW 14 42 01
Project	Unit	Doc-Type	Disc Subj
NESTÉ OIL Drawing No.			
COD - NUMBERING			